

PLAN


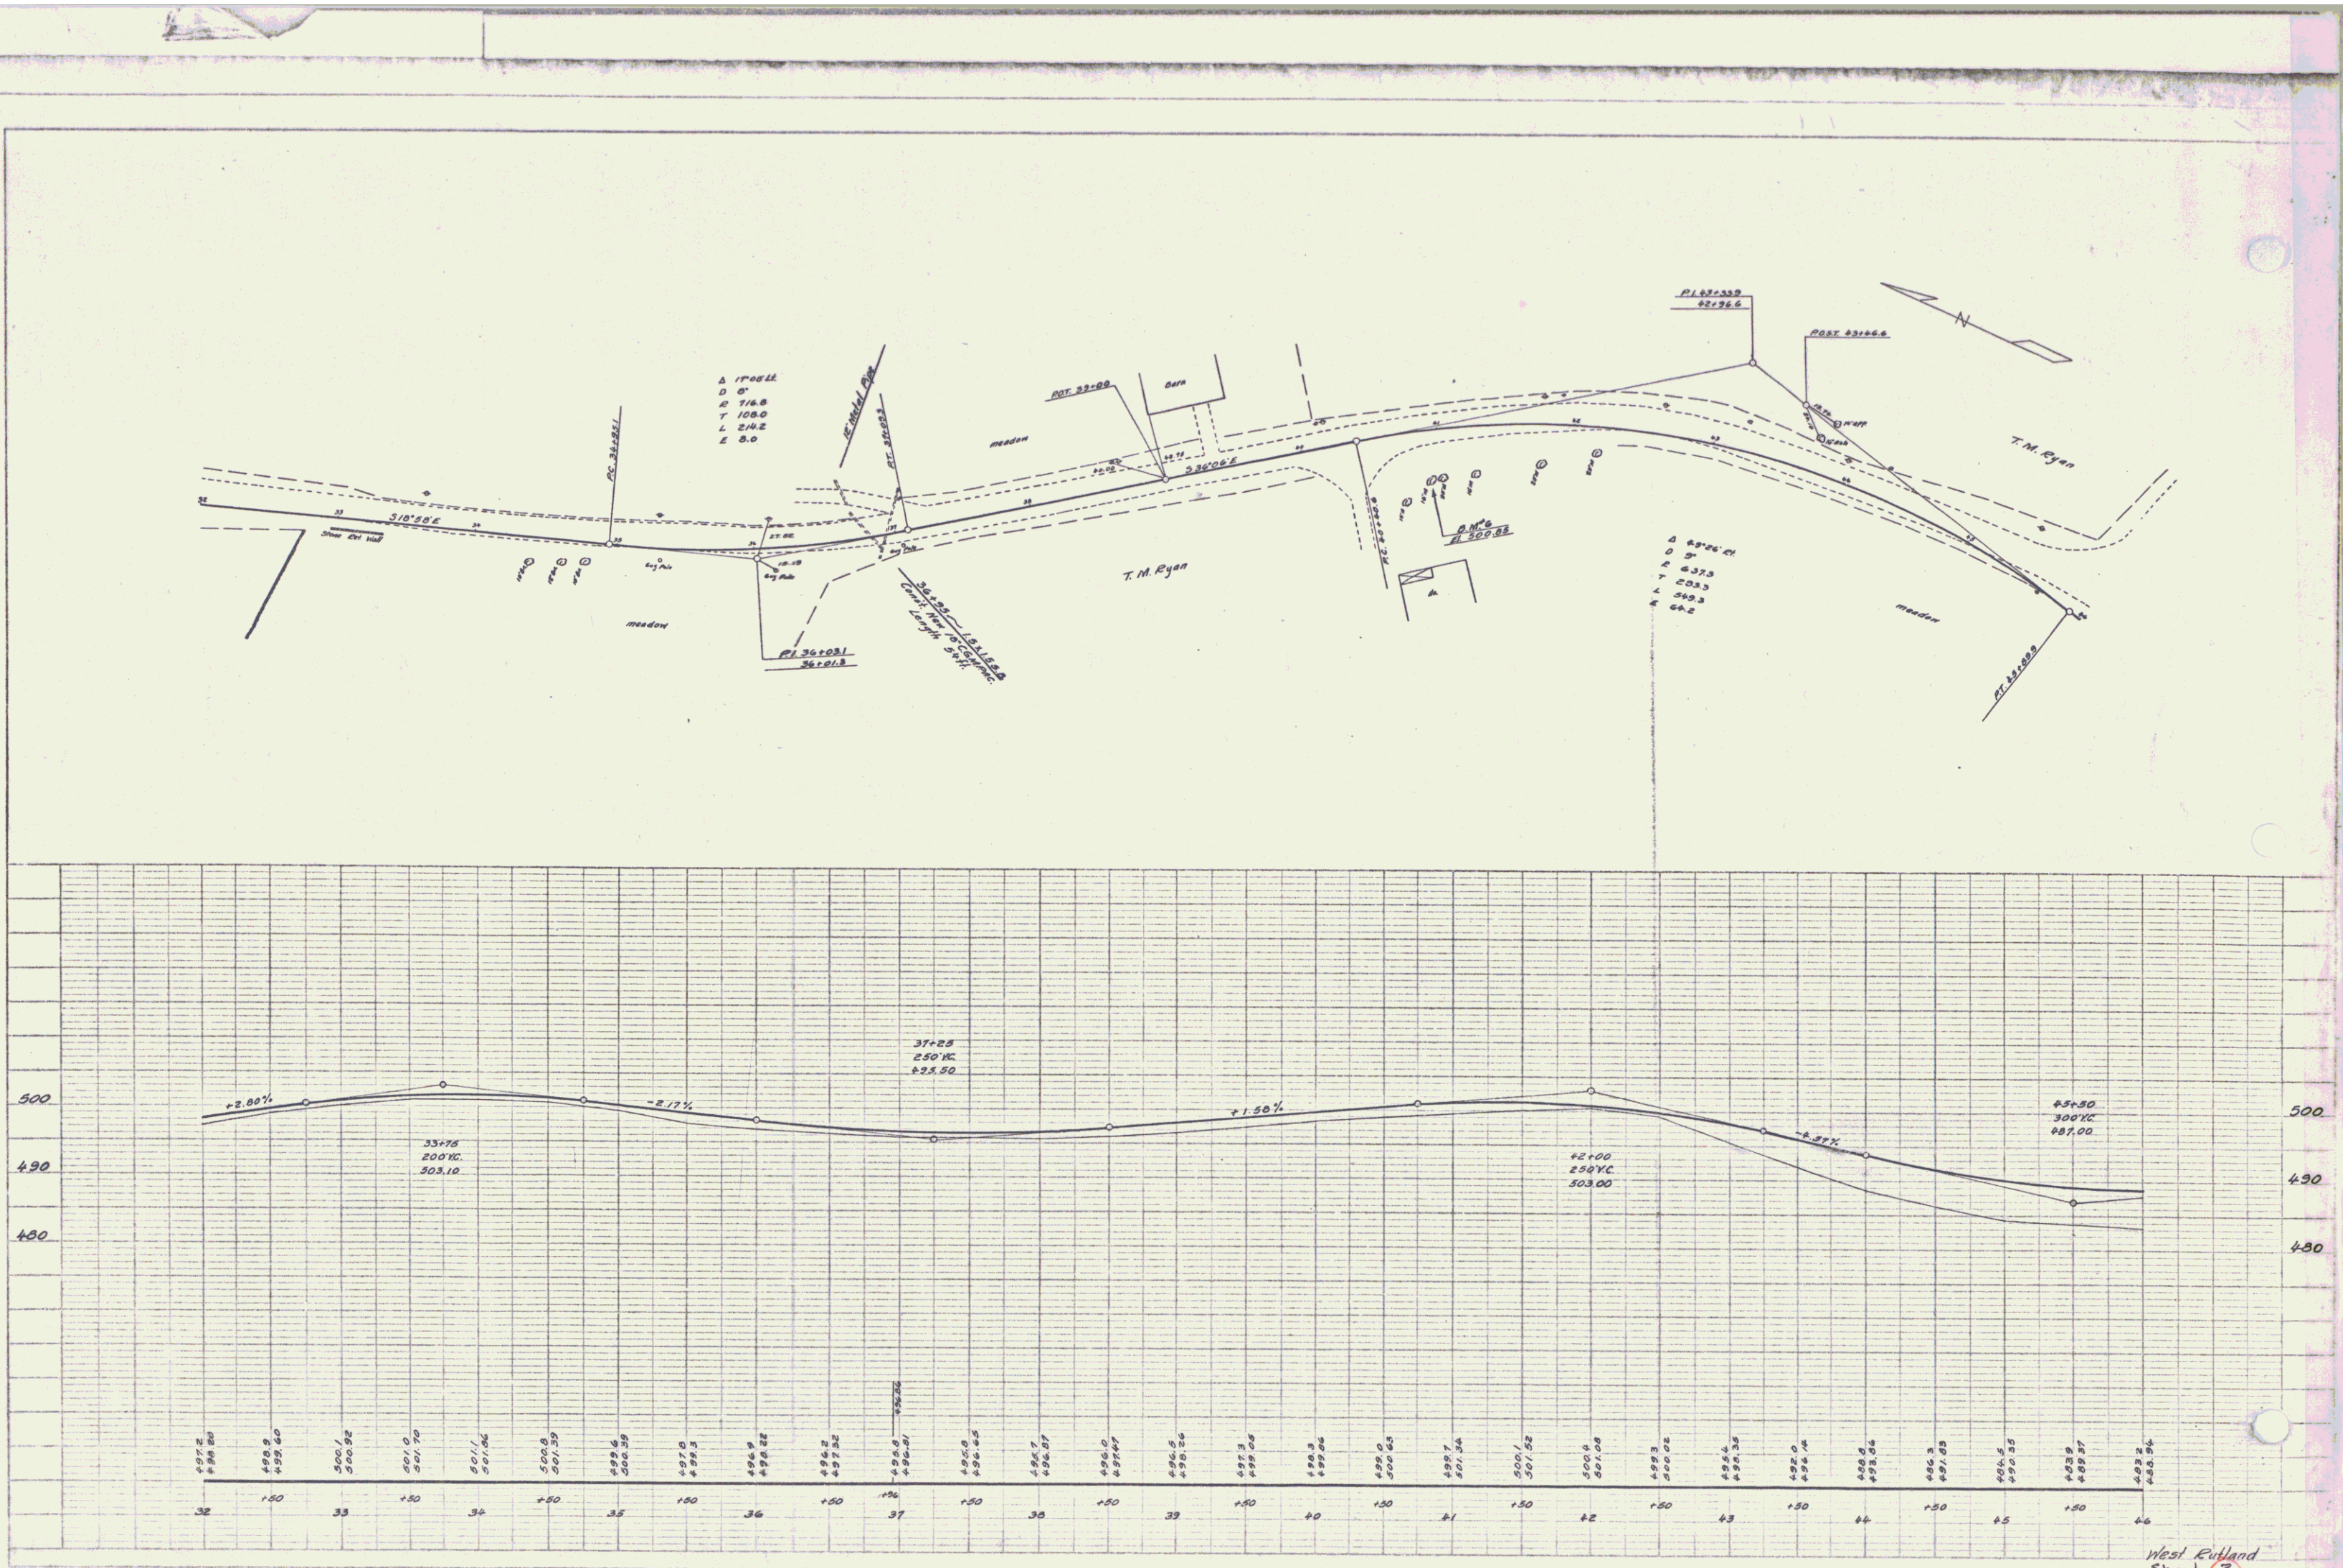



West Rutland
 Sheet 3