
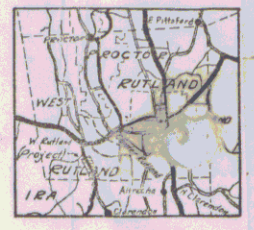




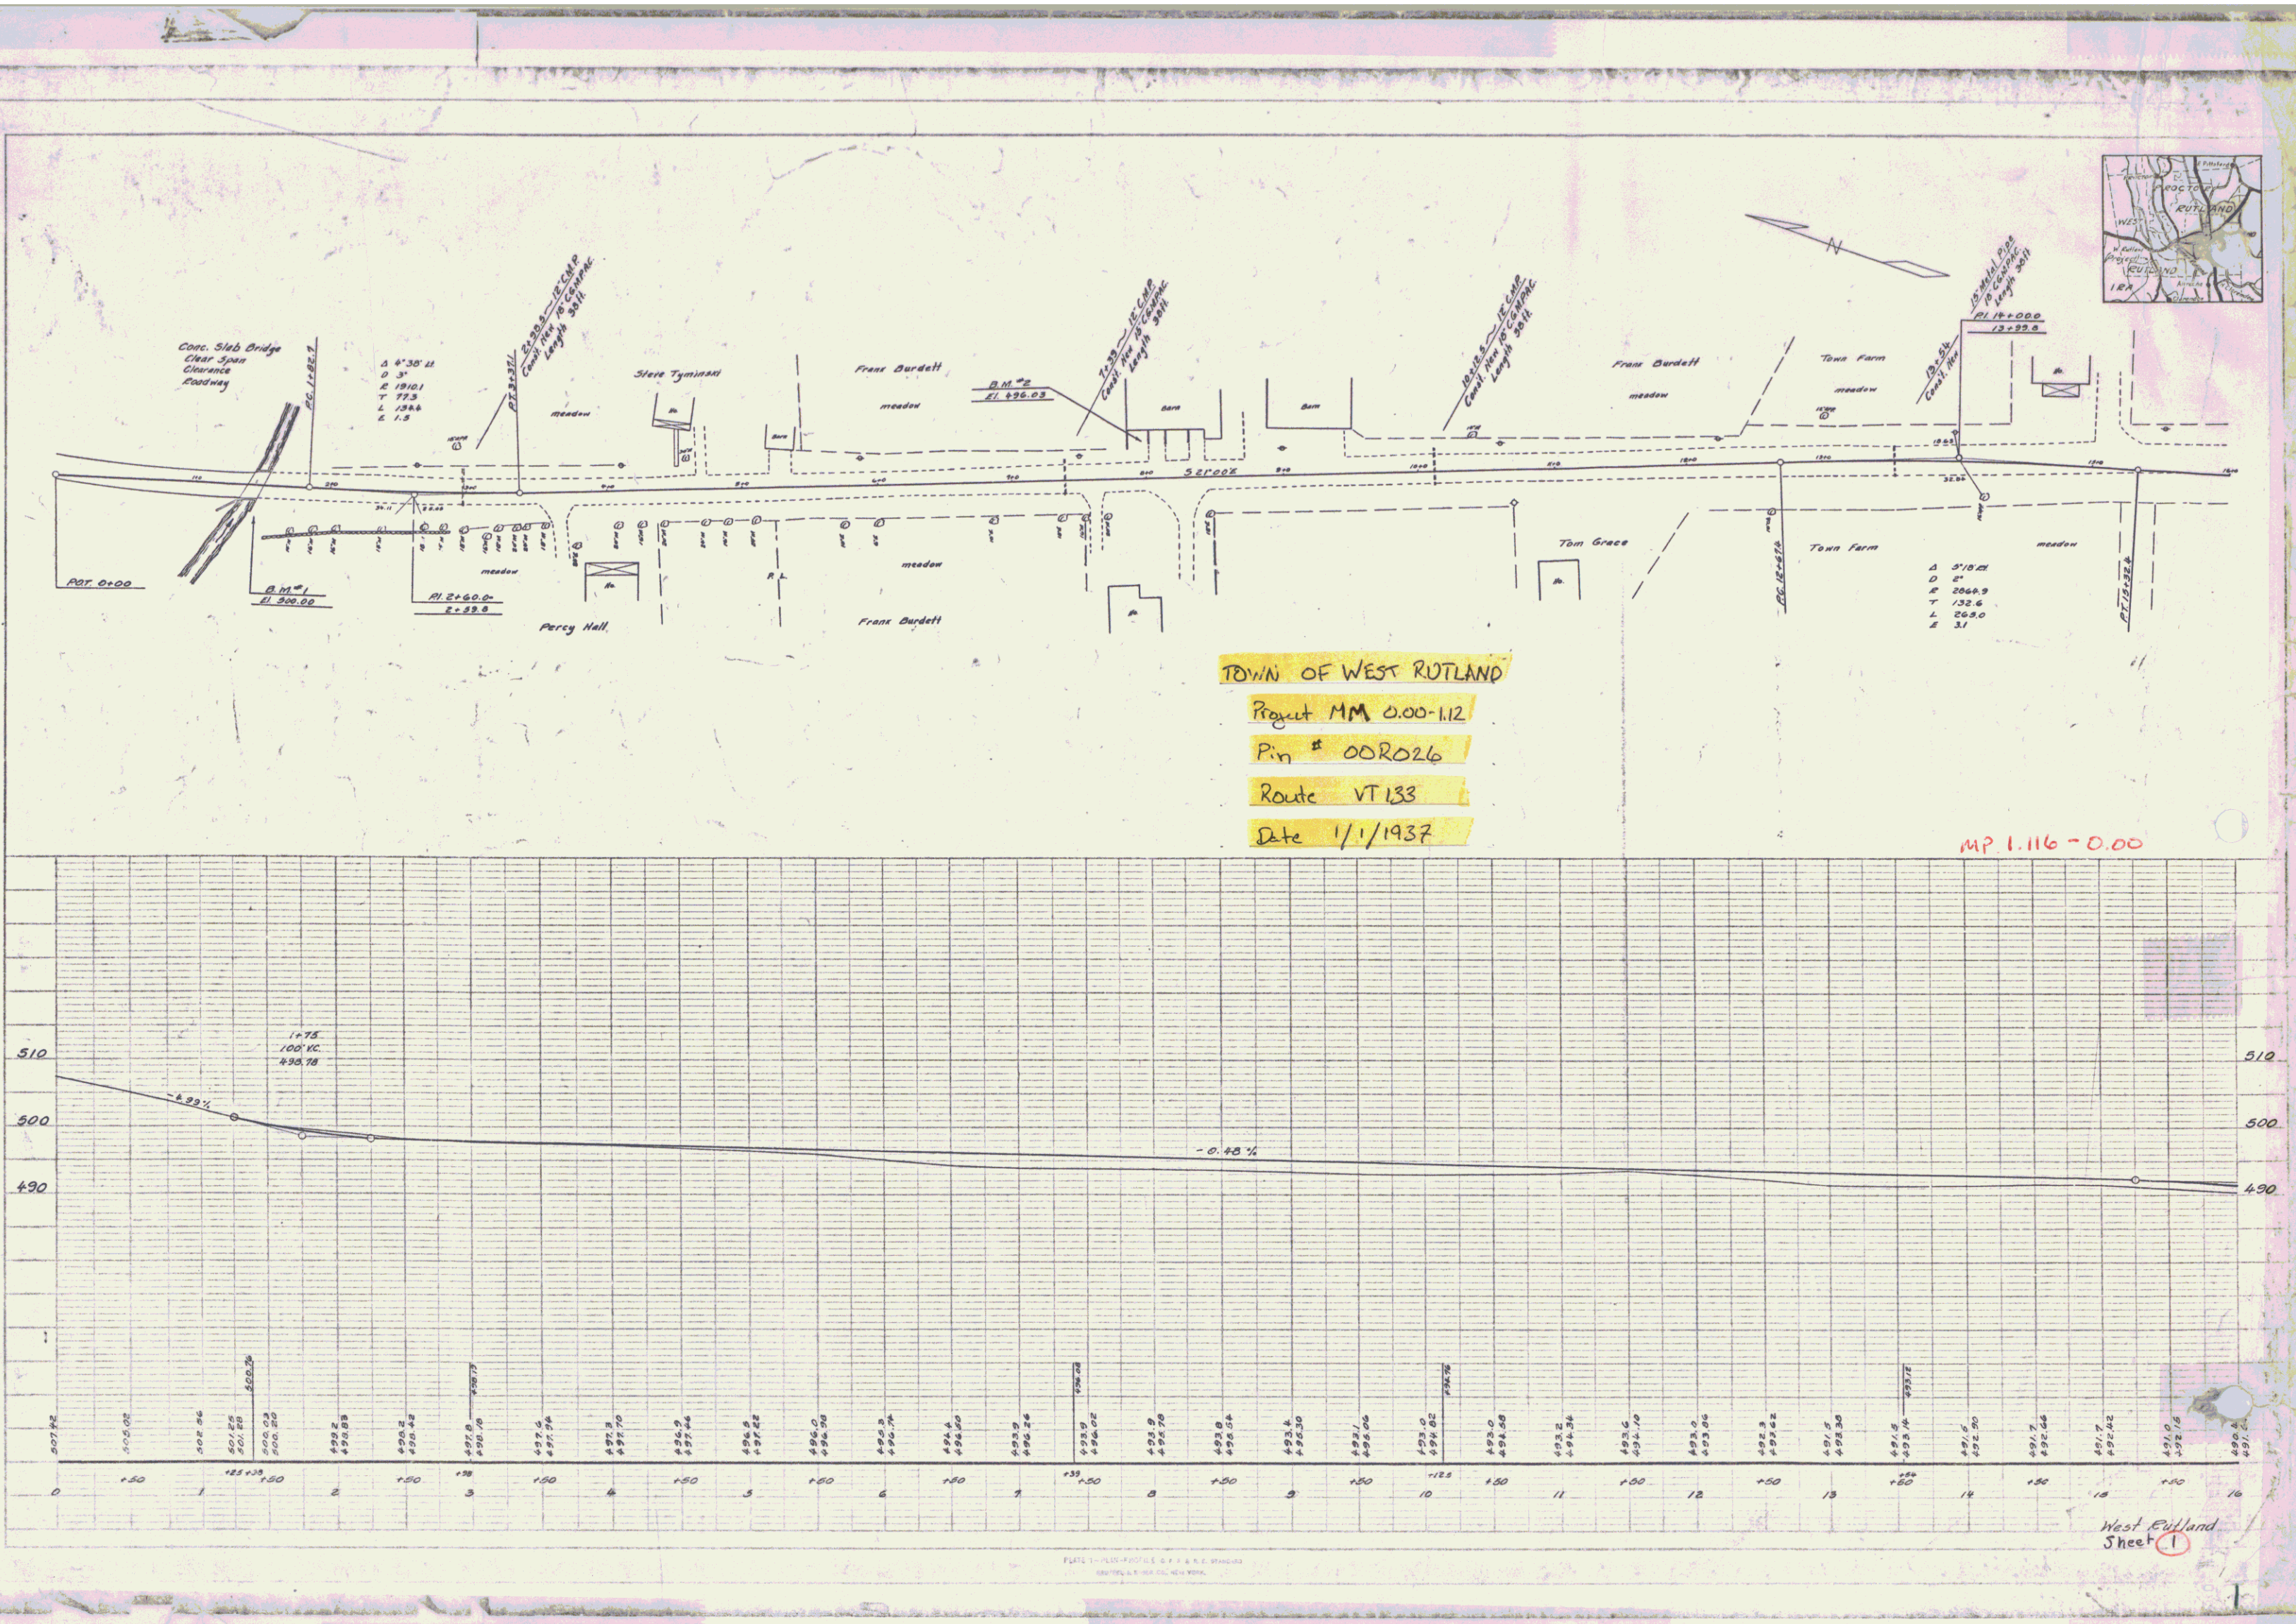

West Rutland
 Sheet 1



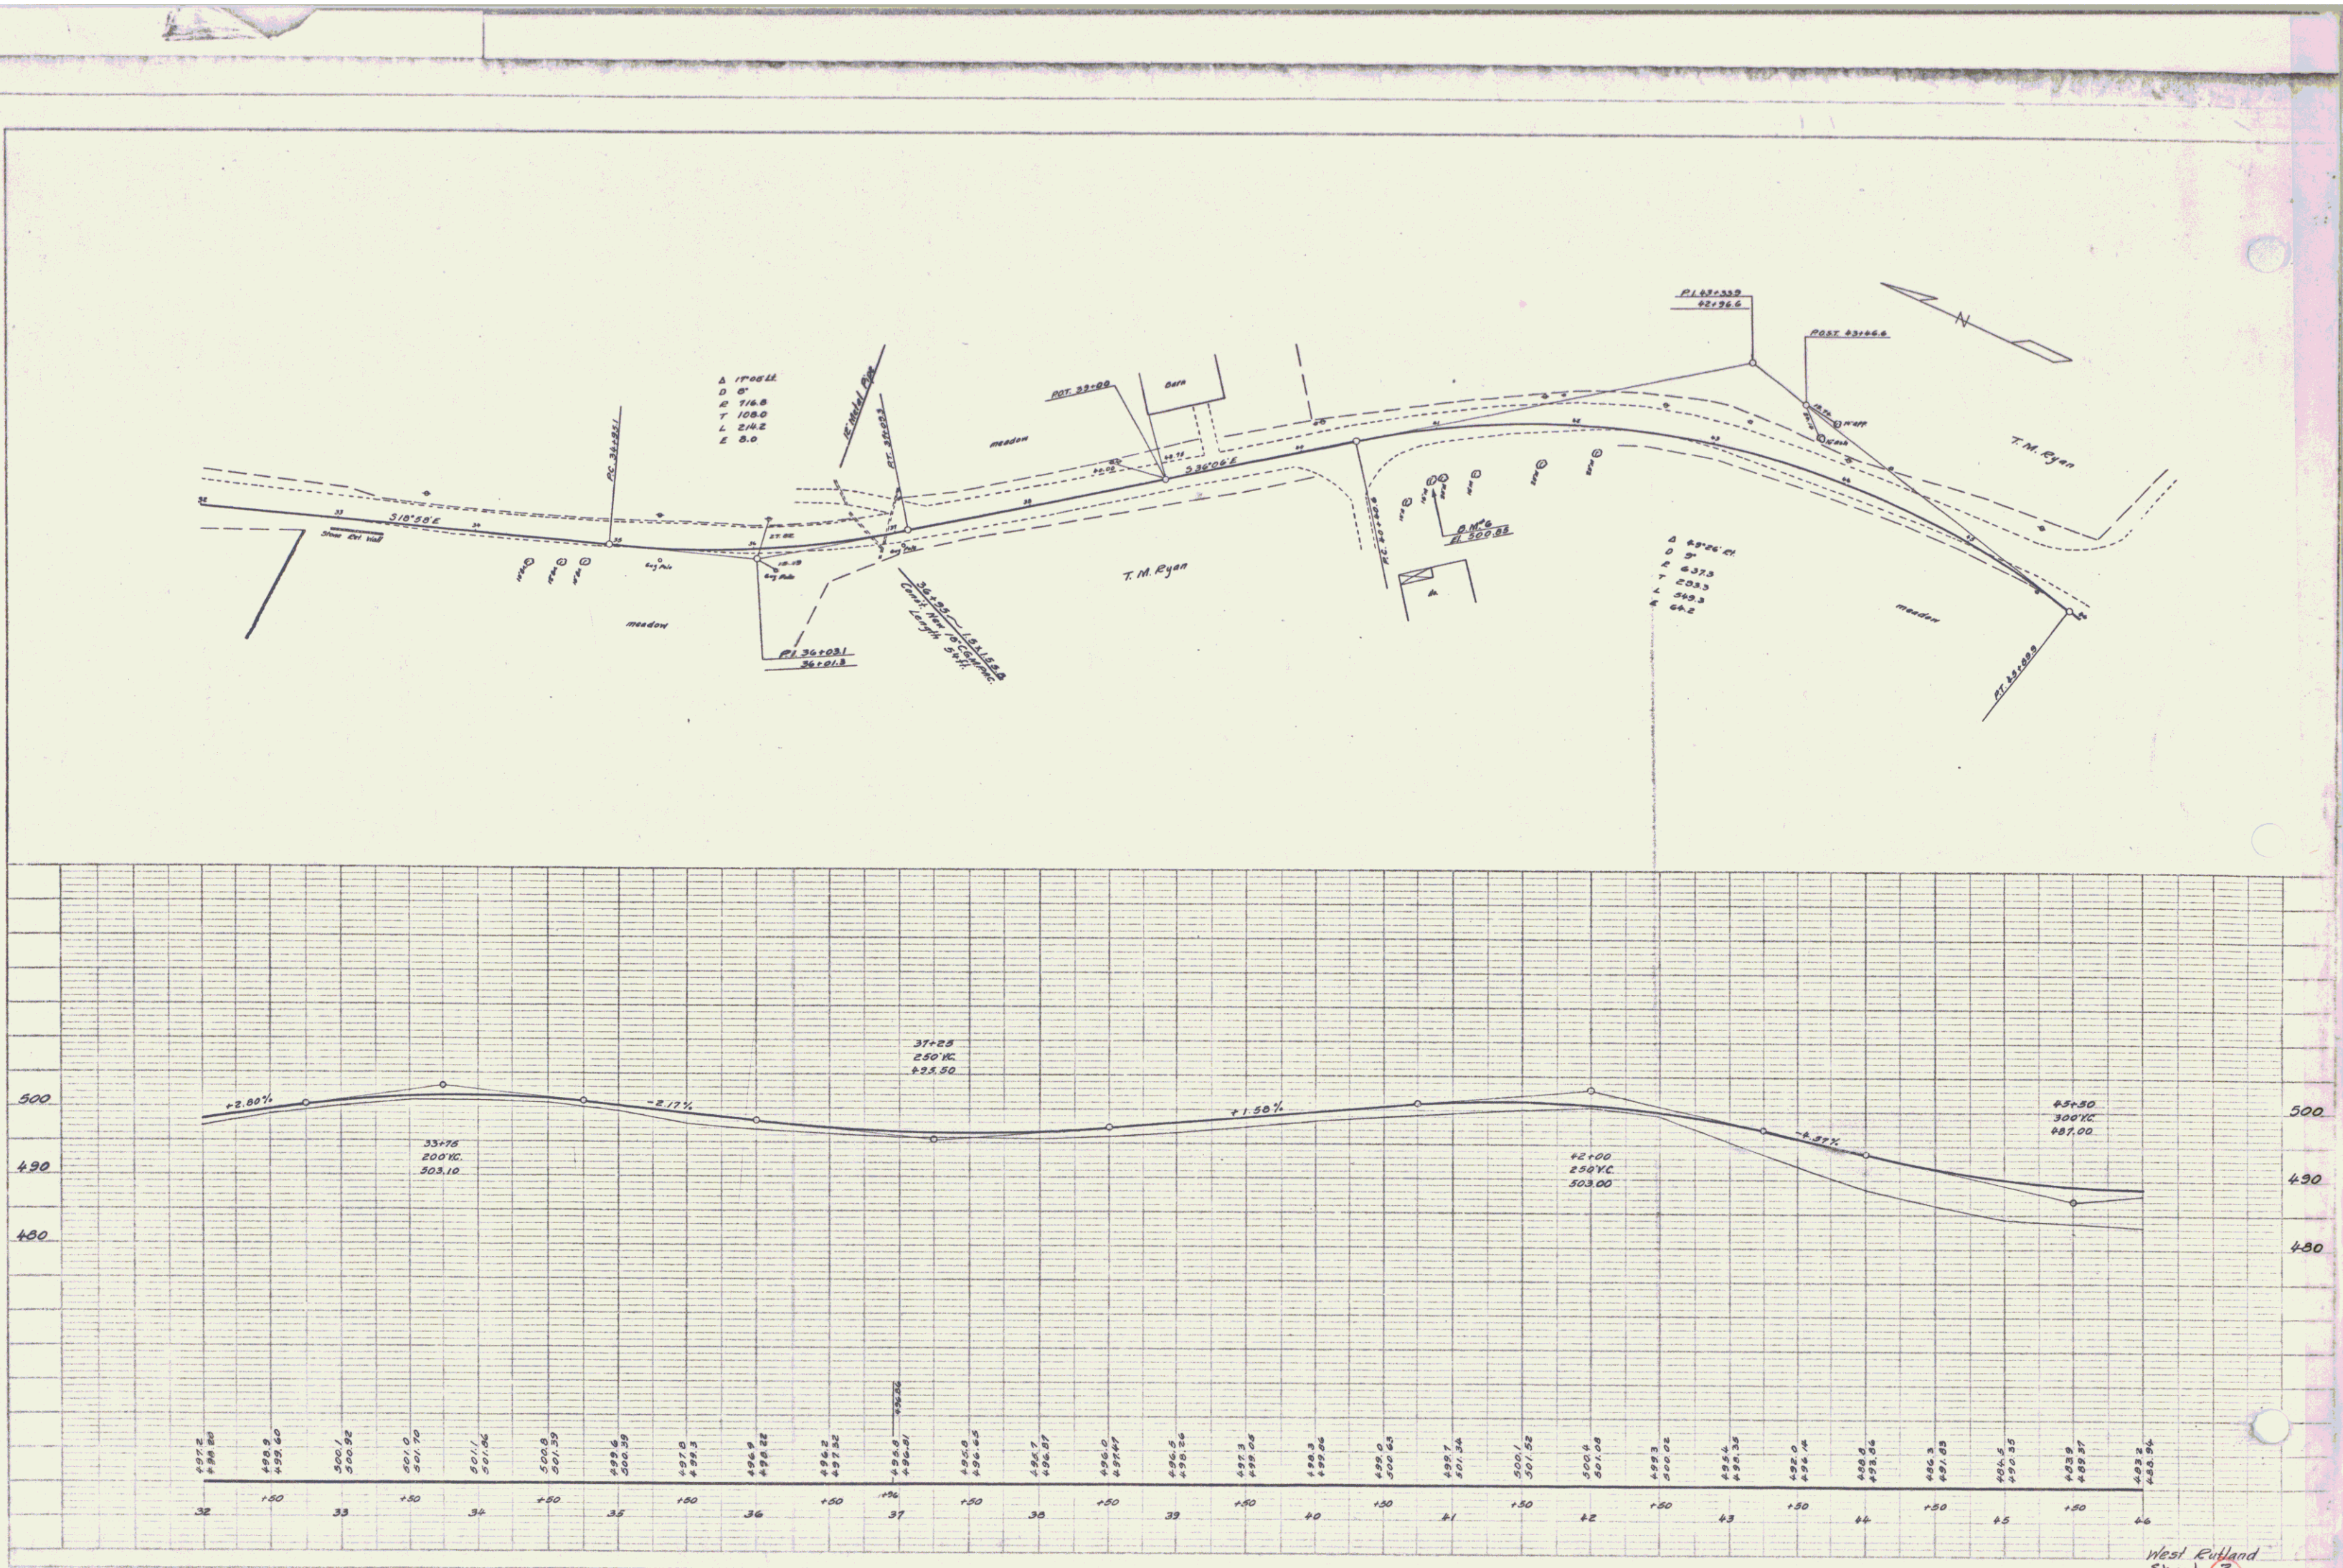


PLATE 1 - PLAN PROFILE & P. & U. STATIONS

West Rutland
 Sheet 3

