


TOWN OF BRAINTREE
COUNTY OF ORANGE
VT ROUTE 12A
RANDOLPH-ROXBURY ROAD

BEGINNING AT A POINT 0.11 MILES SOUTHERLY OF THE JCT. WITH T.H. 34, AND EXTENDING NORTHEASTLY 1150 FEET.

REVCURVE
 Δ 30° 20' RT
 D 10
 R 5729.6
 T 166.7
 L 333.3
 E 2.4
 27-2: 0.1

SURVEY
 Δ 11° 07' LT
 D 4"
 R 1909.86
 T 141.9
 L 283.3
 E 5.2
 27-2: 0.5

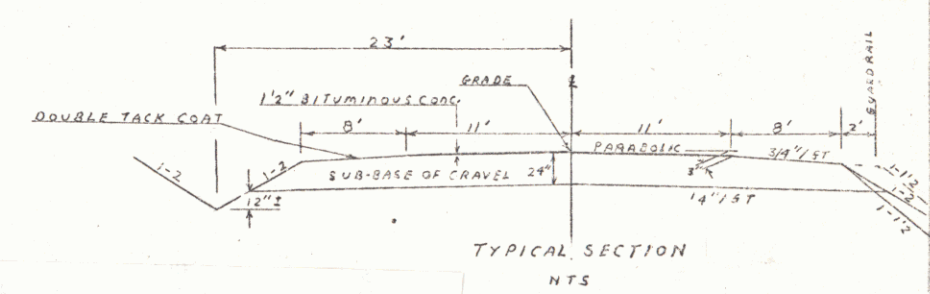

Pin # 00K027
 TOWN BRAINTREE
 PROJECT BMA-6Y01-67
 BRIDGE NO. 7
 NEW 14'-1" x 8'-9" x 76' CGM PPA
 SHEET 009 T

APPROVED R.O.W. DIRECTOR	APPROVED DISTRICT ENGINEER DATE Feb 29, 1968	APPROVED HIGHWAY ENGINEER	APPROVED ASST. CHIEF ENGINEER	APPROVED CHIEF ENGINEER
DATE	DATE	DATE	DATE	DATE

H-12A