


PLAN
 SCALE
 DATE
 DRAWN BY
 CHECKED BY
 APPROVED BY

PROFILE
 DATE
 DRAWN BY
 CHECKED BY
 APPROVED BY

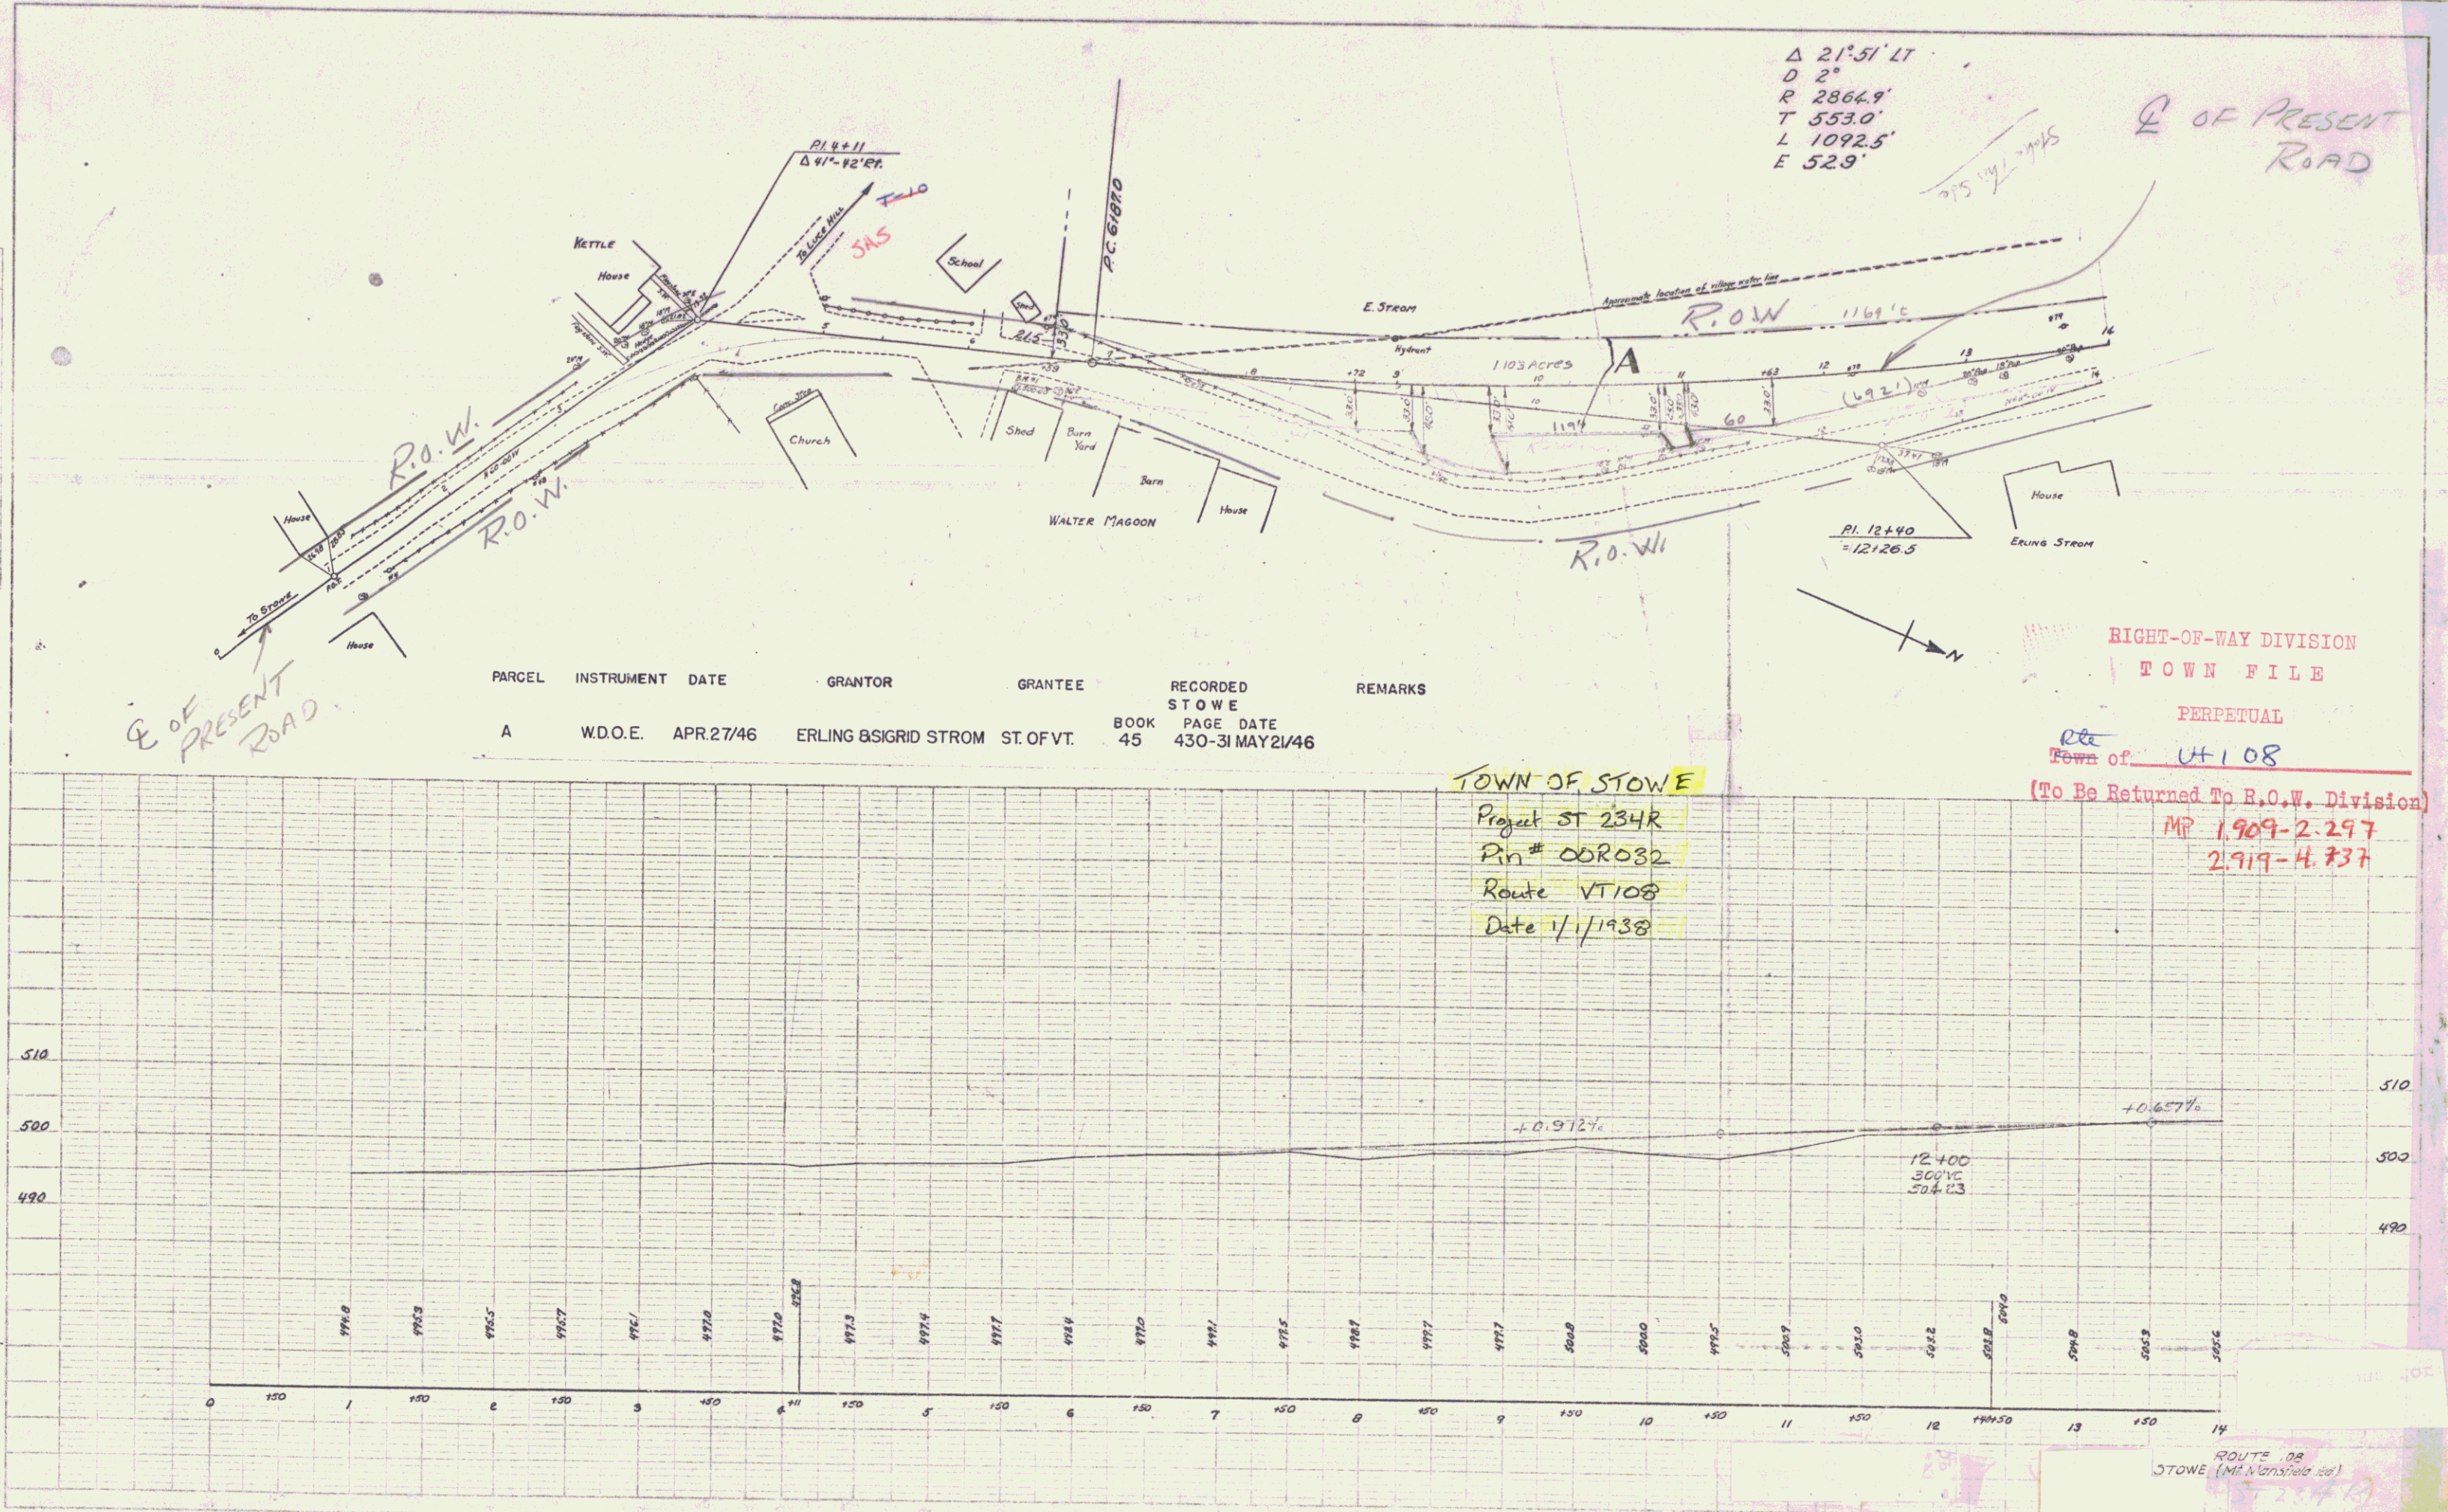

TOWN OF STOWE
 Project ST 234R
 Pin # 00R032
 Route VT 108
 Date 1/1/1938

RIGHT-OF-WAY DIVISION
 TOWN FILE
 PERPETUAL
 Town of VT 108
 (To Be Returned To R.O.W. Division)
 MP 1.909-2.297
 2.919-4.737

ROUTE OR
 STOWE (MP. 1.909-2.297)

SHEET 1