
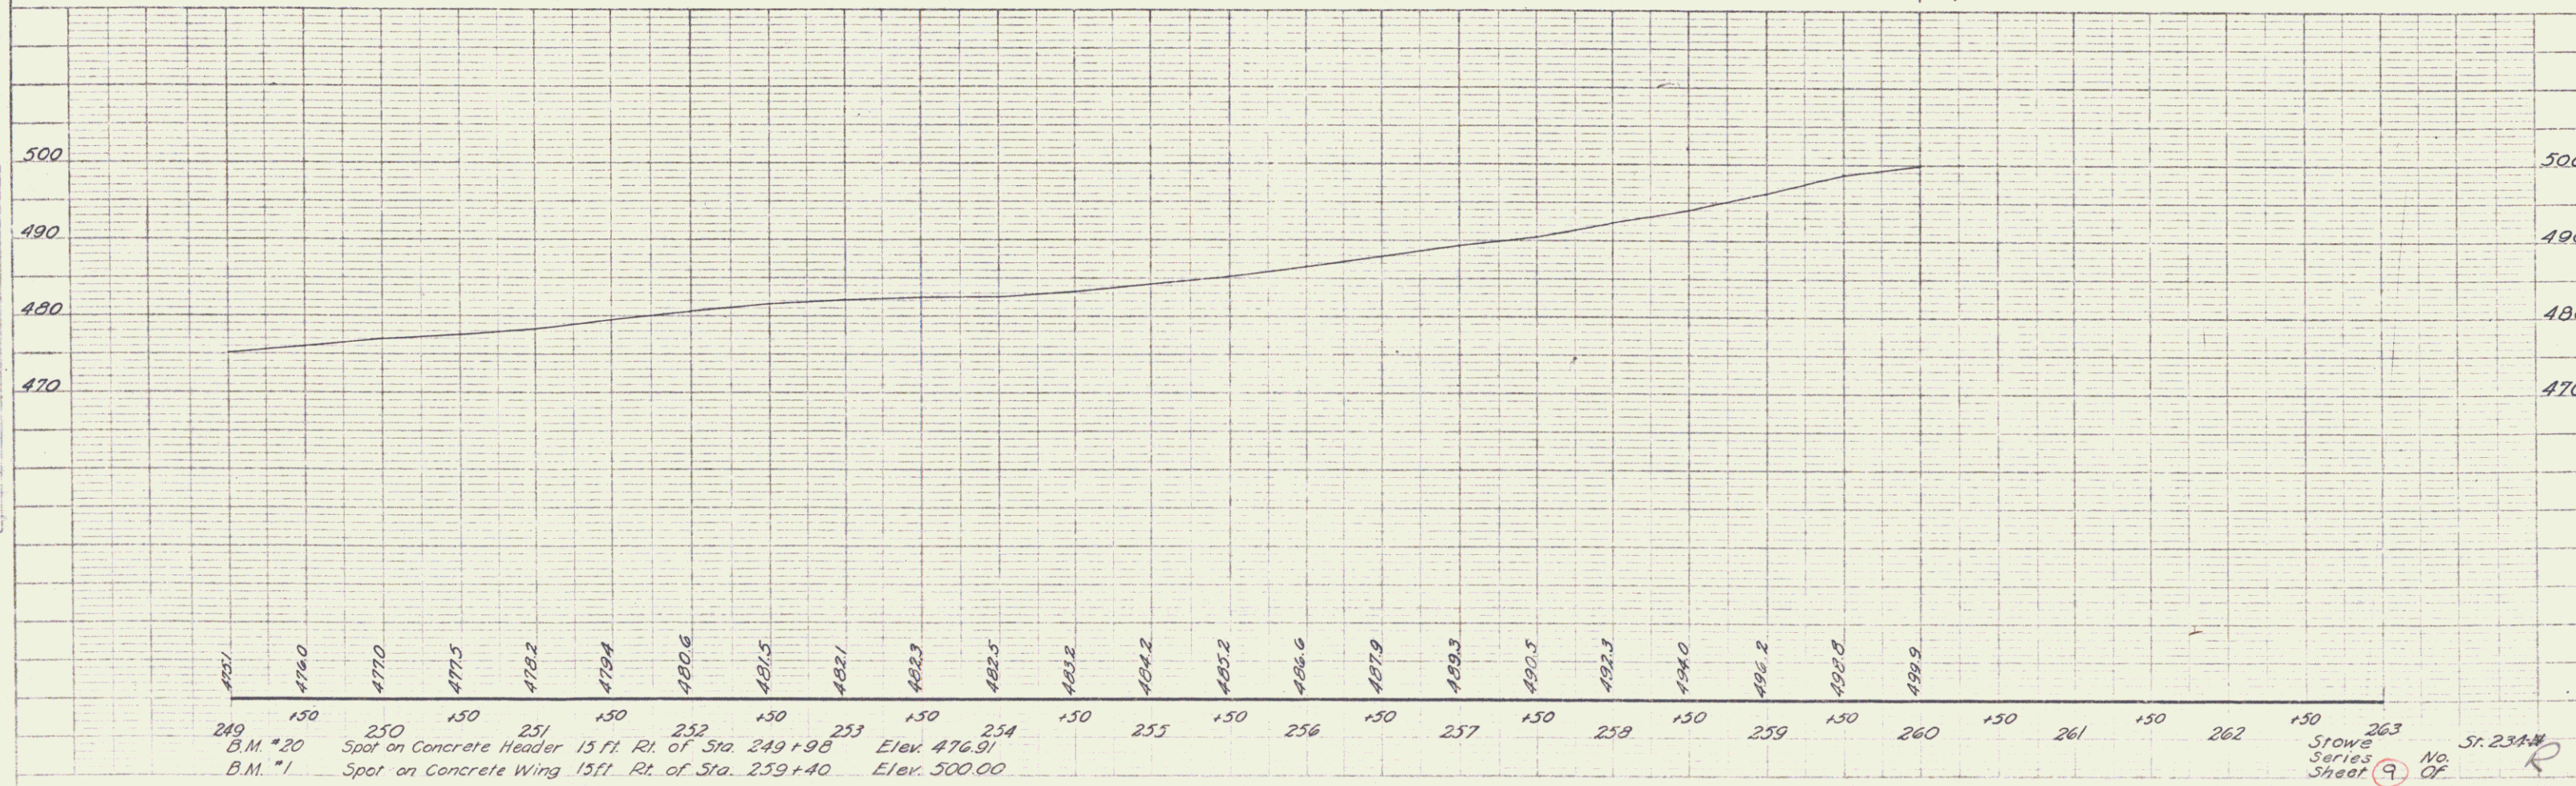




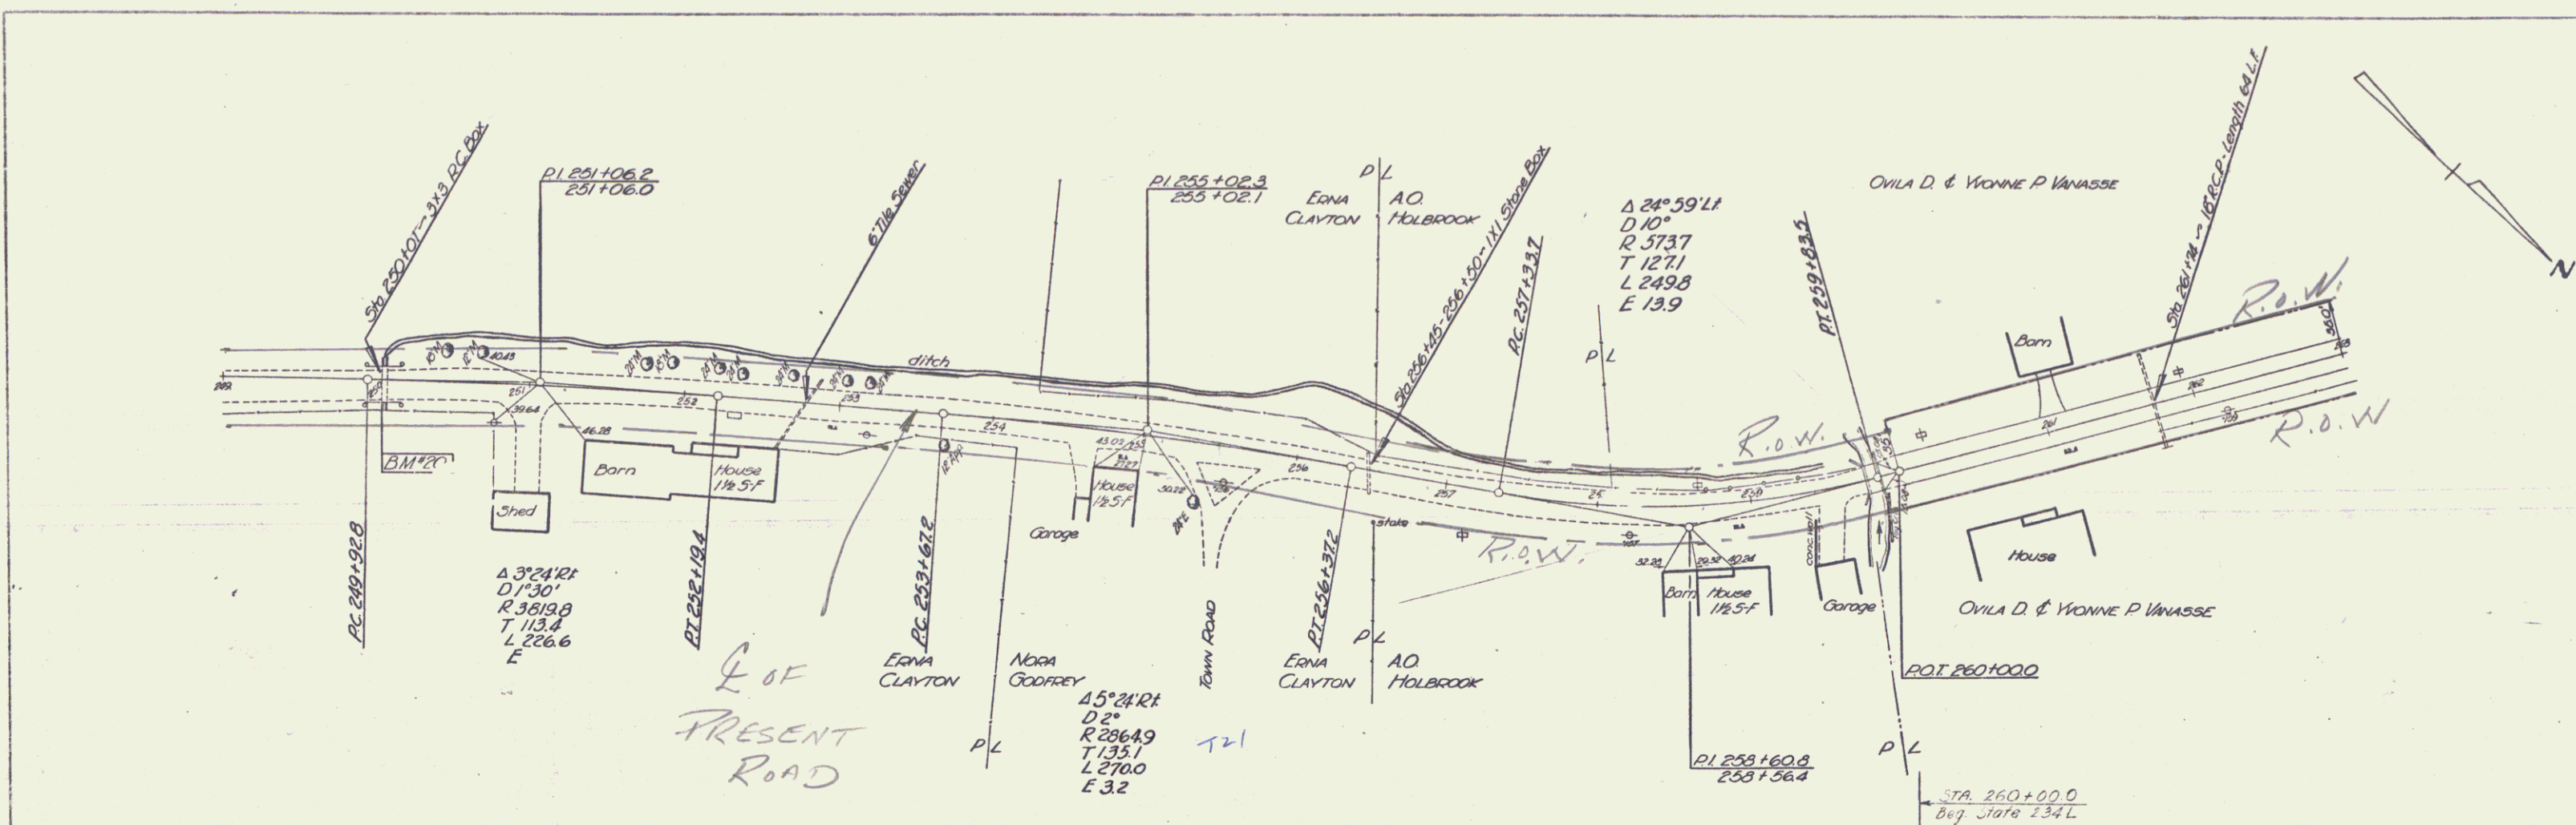

249 B.M. #20 Spot on Concrete Header 15 ft. Rt. of Sta. 249+90 Elev. 476.91  
 B.M. #1 Spot on Concrete Wing 15 ft. Rt. of Sta. 259+40 Elev. 500.00

Stowe Series Sheet 9 No. 2344