


PLAN  
 SCALE  
 DATE  
 DRAWN BY  
 CHECKED BY  
 APPROVED BY

PROFILE  
 NOTE: SEE PLAN FOR ELEVATIONS  
 1" = 10' VERTICALLY

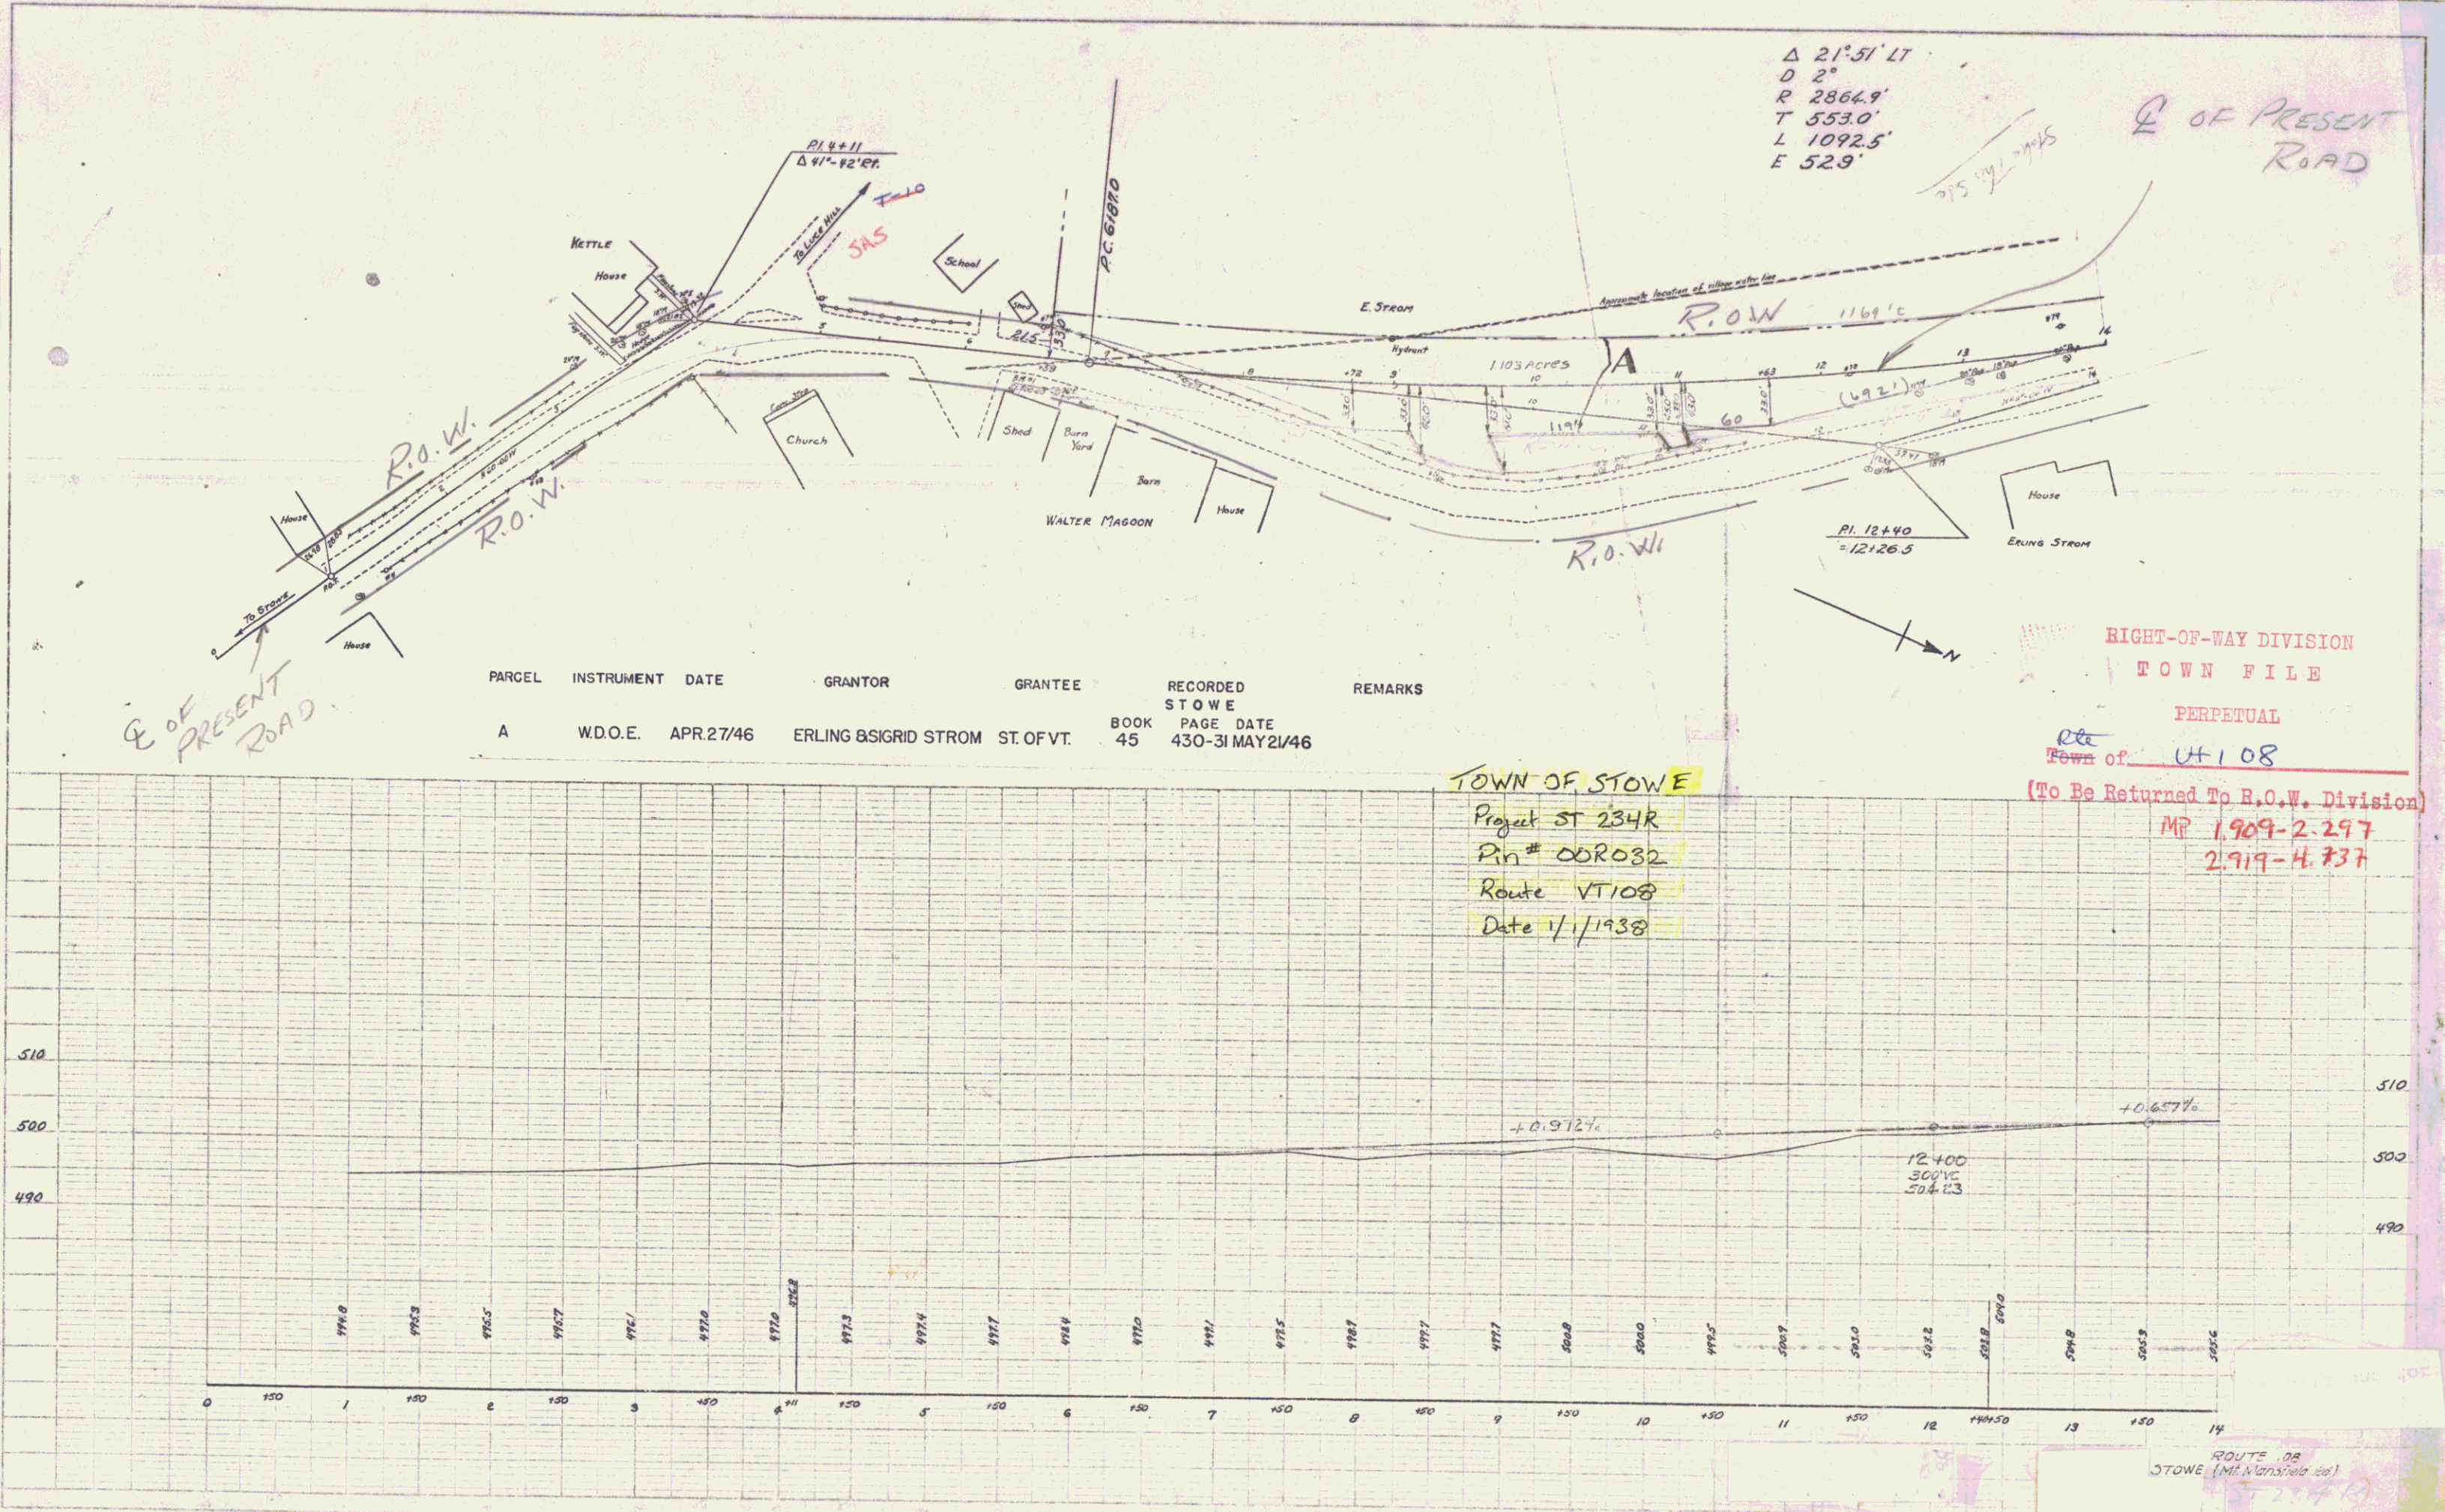

PARCEL	INSTRUMENT	DATE	GRANTOR	GRANTEE	RECORDED	STOWE	REMARKS
A	W.D.O.E.	APR. 27/46	ERLING & SIGRID STROM	ST. OF VT.	BOOK 45	PAGE DATE 430-31 MAY 21/46	

TOWN OF STOWE  
 Project ST 234R  
 Pin # 00R032  
 Route VT 108  
 Date 1/1/1938

RIGHT-OF-WAY DIVISION  
 TOWN FILE  
 PERPETUAL  
 Town of VT 108  
 (To Be Returned To R.O.W. Division)  
 MP 1.909-2.297  
 2.919-4.737

ROUTE OR  

SHEET 1






DIST. NO.	STATE	PROJ. NO.	YEAR	SHEET NO.	TOTAL SHEETS
8				4	4


REV CURVE  
 Δ 76°02'LE  
 D 7'15"  
 R 790.8  
 T 617.8  
 L 1048.7  
 E 2129

PLAN  
 DRAWN BY  
 CHECKED BY  
 DATE  
 SCALE  
 NOTE BOOK  
 NO. DRAWING  
 NO. SHEET

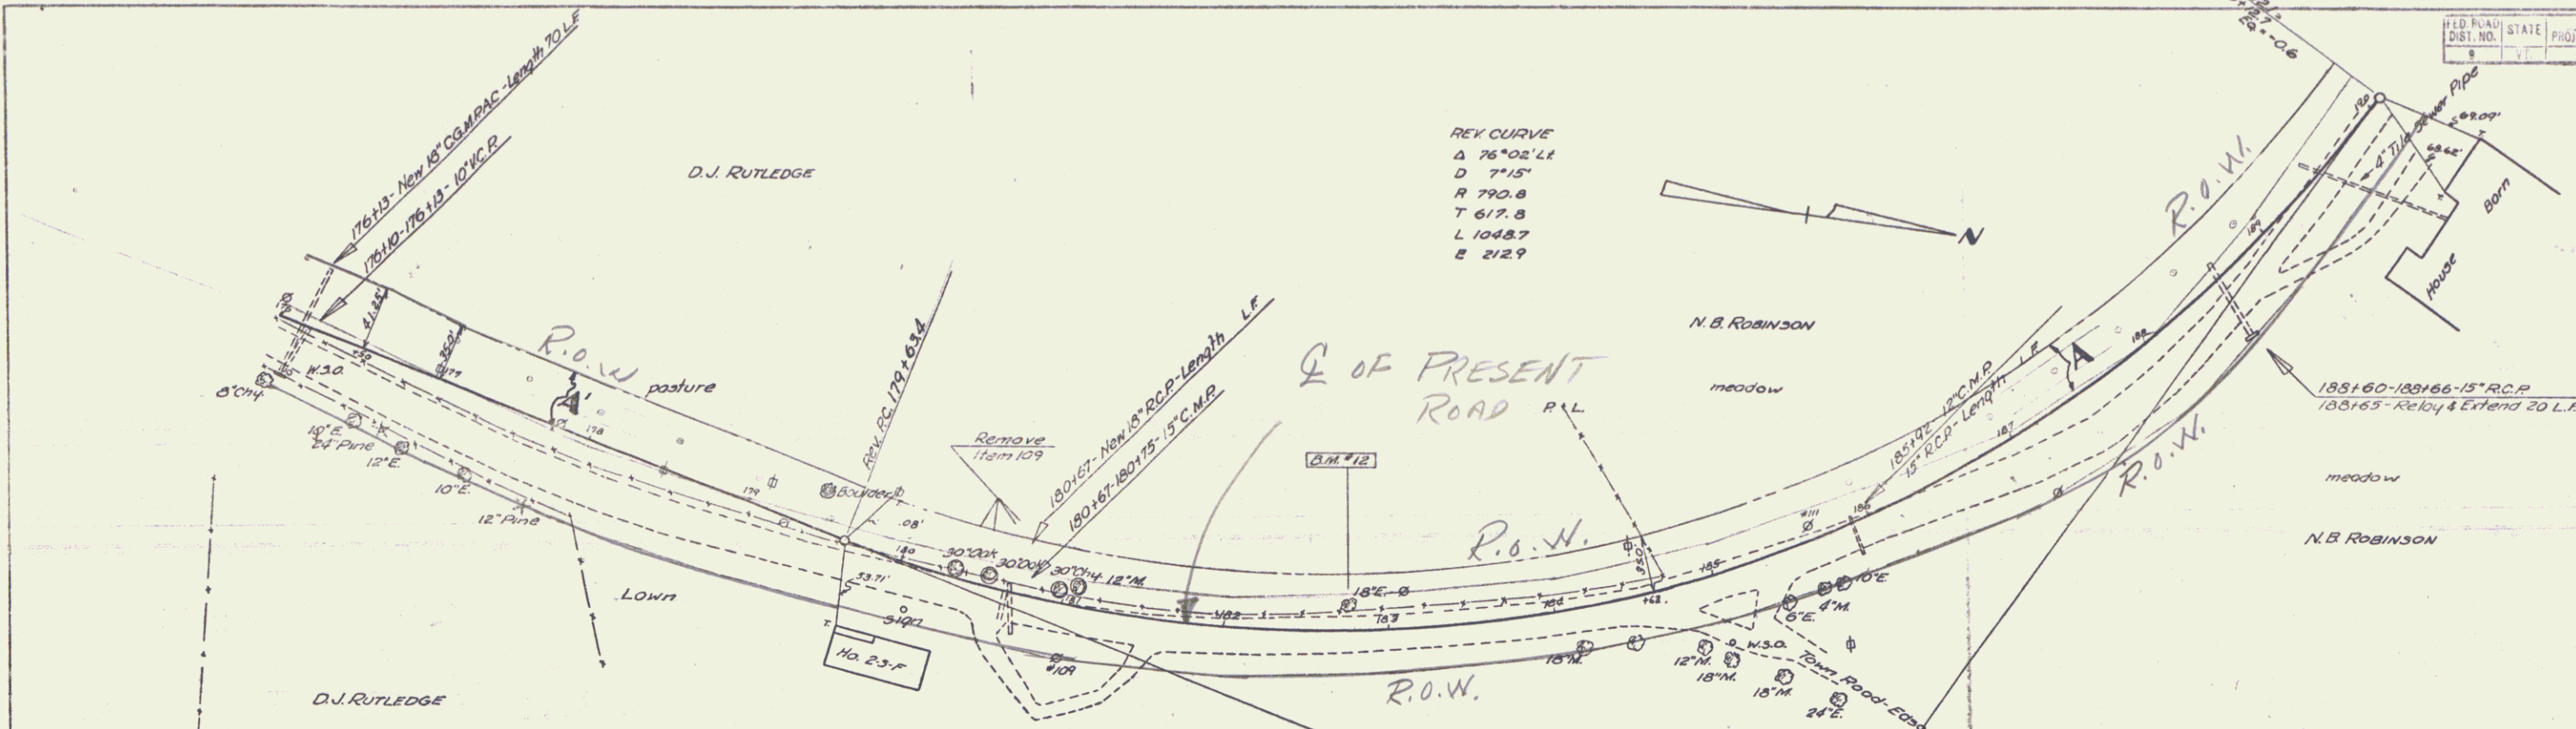


PARCEL	INSTRUMENT	DATE	GRANTOR	GRANTEE	RECORDED	REMARKS
					STOWE	
					BOOK	DATE
A	W.D.O.E.	MAY 13/46	N.B. & MARY E. ROBINSON	ST. OF VT.	45	MAY 21/46
A'	W.D.O.E.	AUG. 12/46	DAVID J. & PHYLLIS C. RUTLEDGE, JR.	" " "	44	DEC. 12/46

PLAN  
 DRAWN BY  
 CHECKED BY  
 DATE  
 SCALE  
 NOTE BOOK  
 NO. DRAWING  
 NO. SHEET

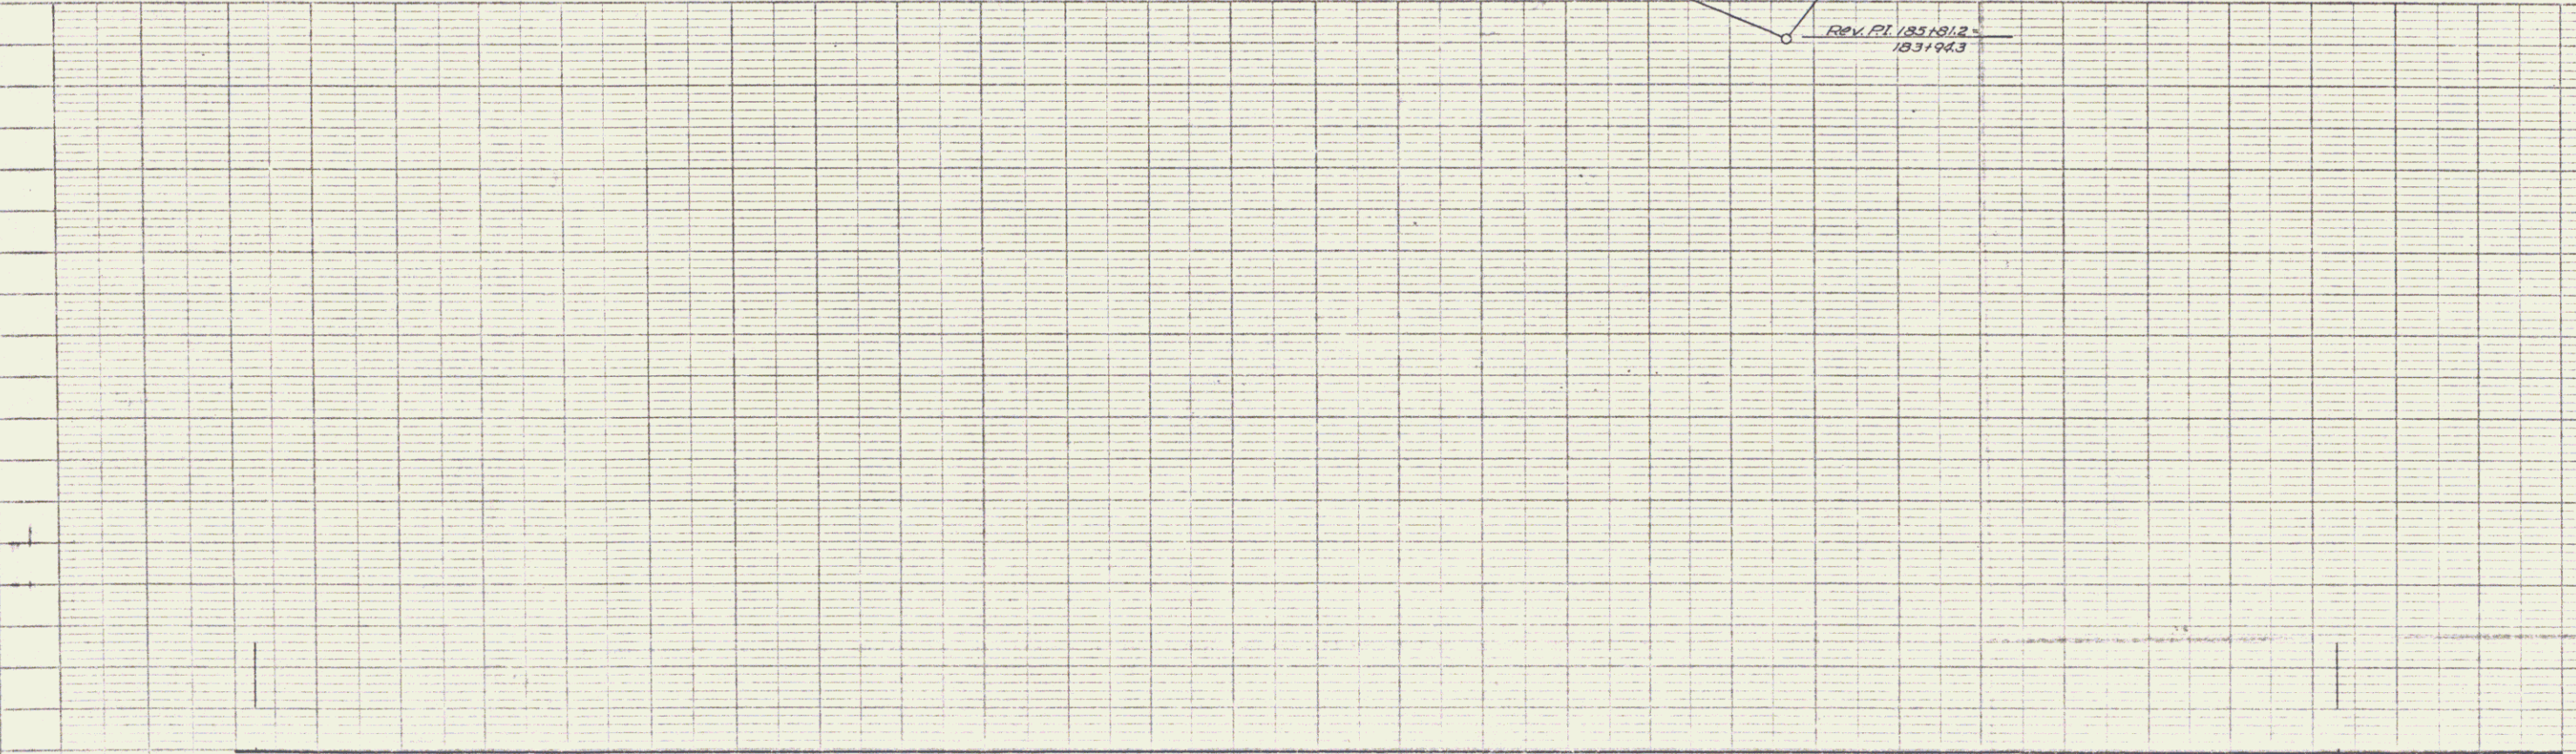

176 177 178 179 180 181 182 183 184 185 186 187 188 189 190  
 B.M. #12 Spike in Root of 18" Elm 18 ft. Lt. of Sta. 182+79 Elev. 422.19  
 STONE ST. 234 R  
 SERIES NO. 4  
 SHEET 4 OF 4

PARCEL	INSTRUMENT	DATE	GRANTOR	GRANTEE	RECORDED	REMARKS	
					BOOK	STOWE	
					PAGE	DATE	
A	W.D.O.E.	10-30-45	JOHN J. & HAZEL A. MCMANIS	ST. OF VT.	44	213	11-28-45
A'	W.D.O.E.	12-10-45	JOHANN & LOUISE THOMÉ	ST. OF VT.	44	222	1-11-46

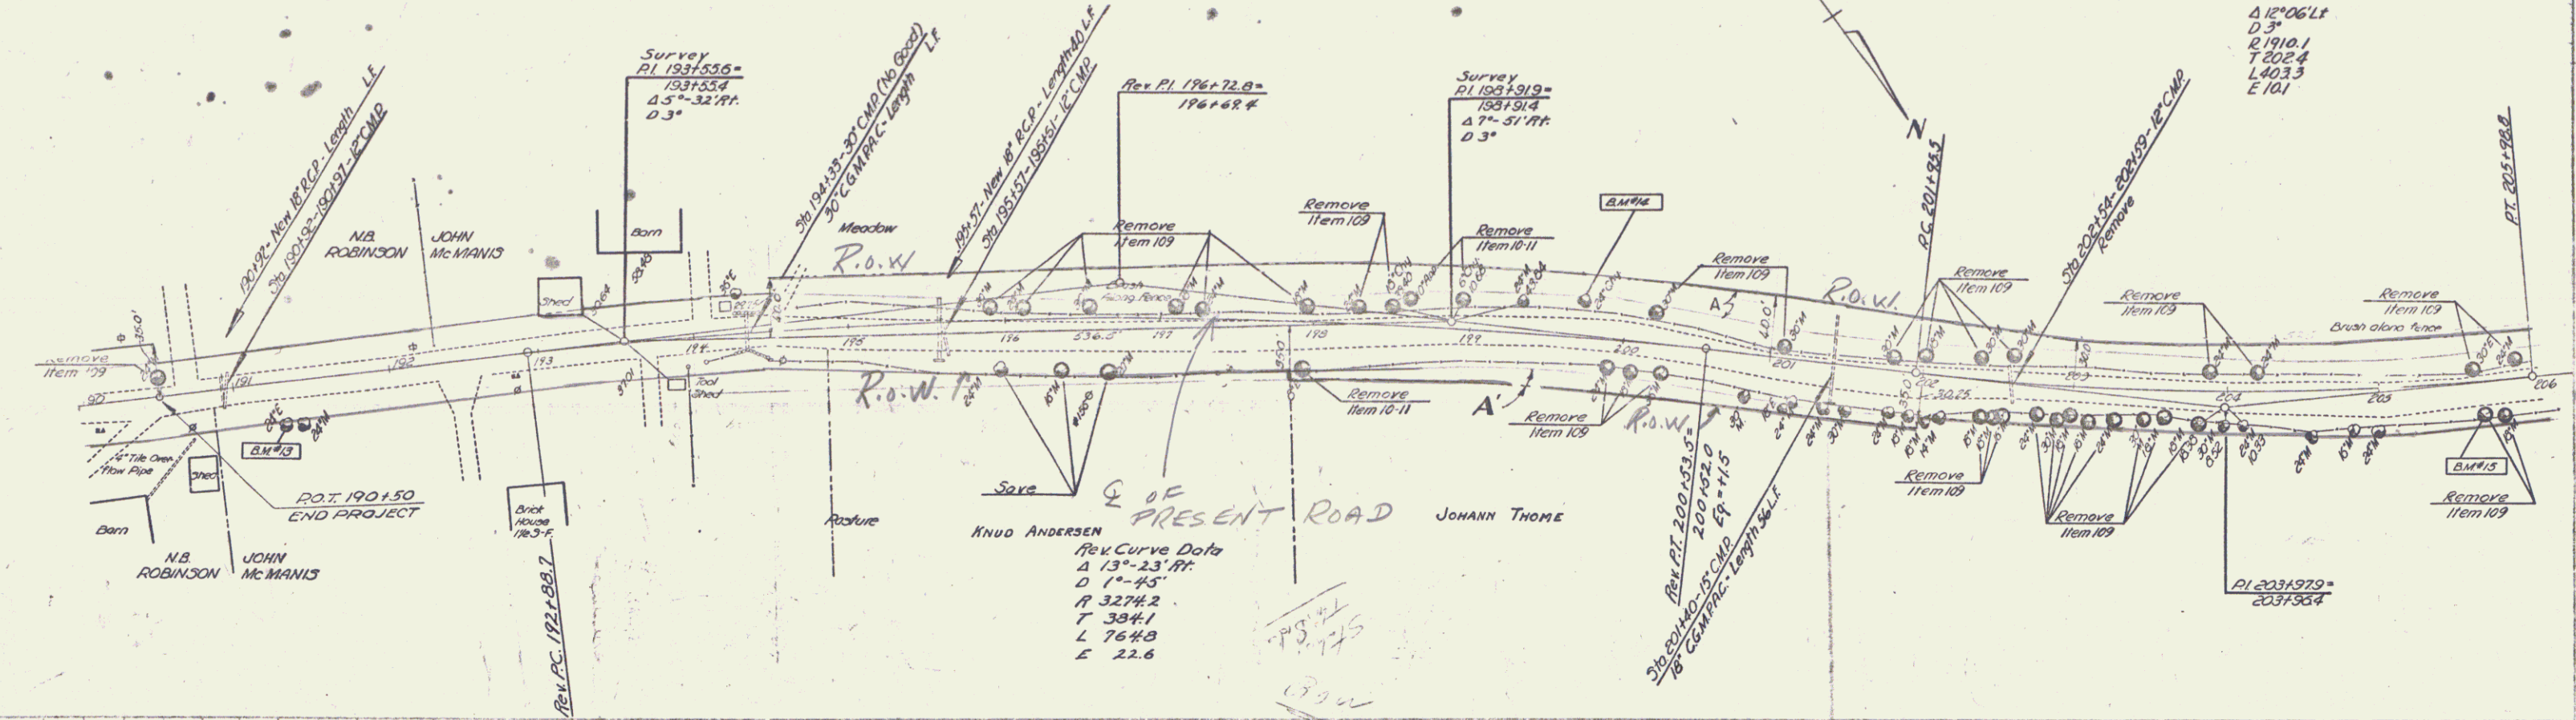



PLAN  
O.E. STOWE  
LEG  
U.S.C.

PROFILE  
STATIONING  
A-BAILLARD  
SURVEY

190 B.M. 19  
191 Spike in Roof of 24 Elm 24 Ft. Rt. of Sta. 191+30 Elev. 420.33  
192 Spike in Trunk of 24 Cherry 18 Ft. Lt. of Sta. 199+75 Elev. 430.05  
193 Spike in Root of 24 Maple 18 Ft. Rt. of Sta. 205+62 Elev. 423.36

Stowe Series Sheet 5

PARCEL	INSTRUMENT	DATE	GRANTOR	GRANTEE	RECORDED	REMARKS
					BOOK	
					PAGE	
					STOWE	

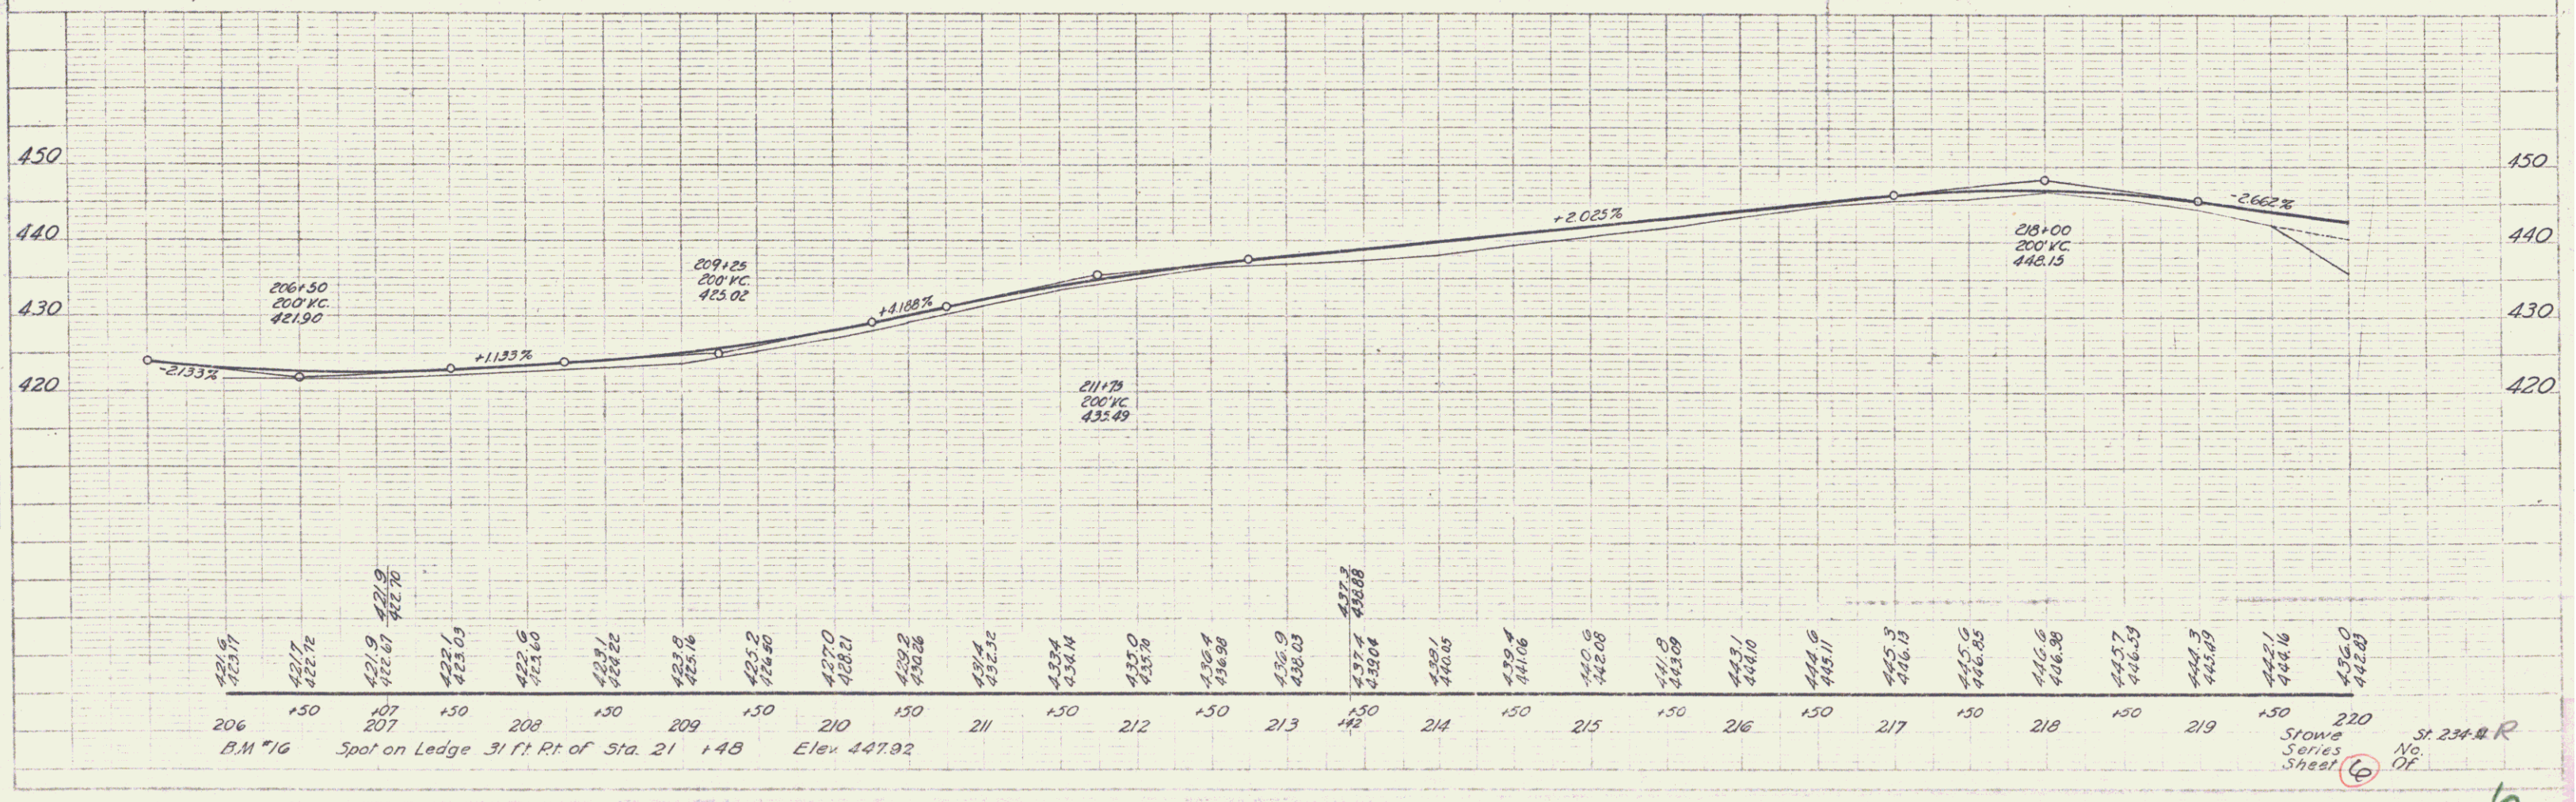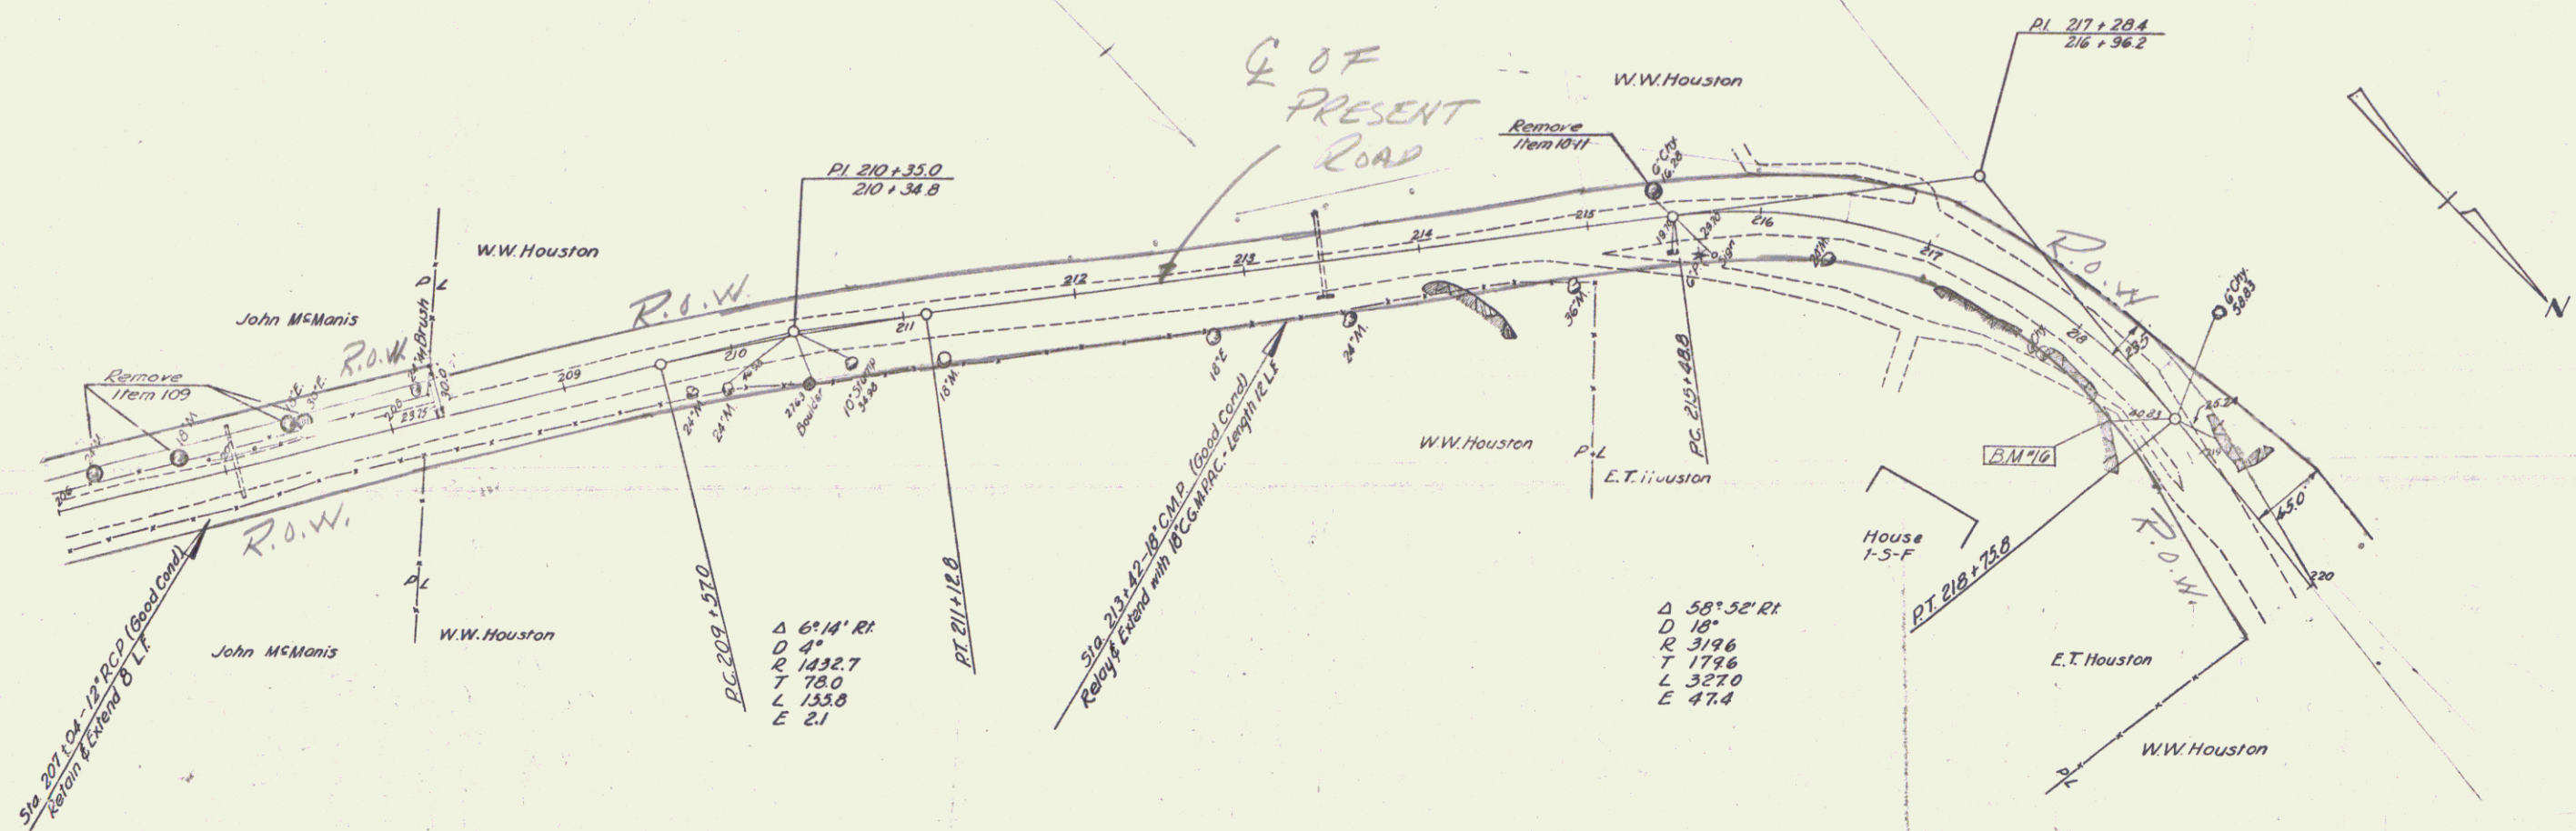

PLAN  
STOWE  
A. BELLUCCI  
1938

PROFILE  
STOWE  
A. BELLUCCI  
1938

DATE	
BY	
CHECKED	
APPROVED	
SCALE	
PROJECT	
DESCRIPTION	
DATE	

DATE	
BY	
CHECKED	
APPROVED	
SCALE	
PROJECT	
DESCRIPTION	
DATE	

