


PLAN
 SURVEYED
 NOTE BOOK
 PLANNING CHECKED
 FIELD CHECKED
 NO.

PROFILE
 SURVEYED
 NOTE BOOK
 GRADES CHECKED
 PLANNING CHECKED
 FIELD CHECKED
 NO.

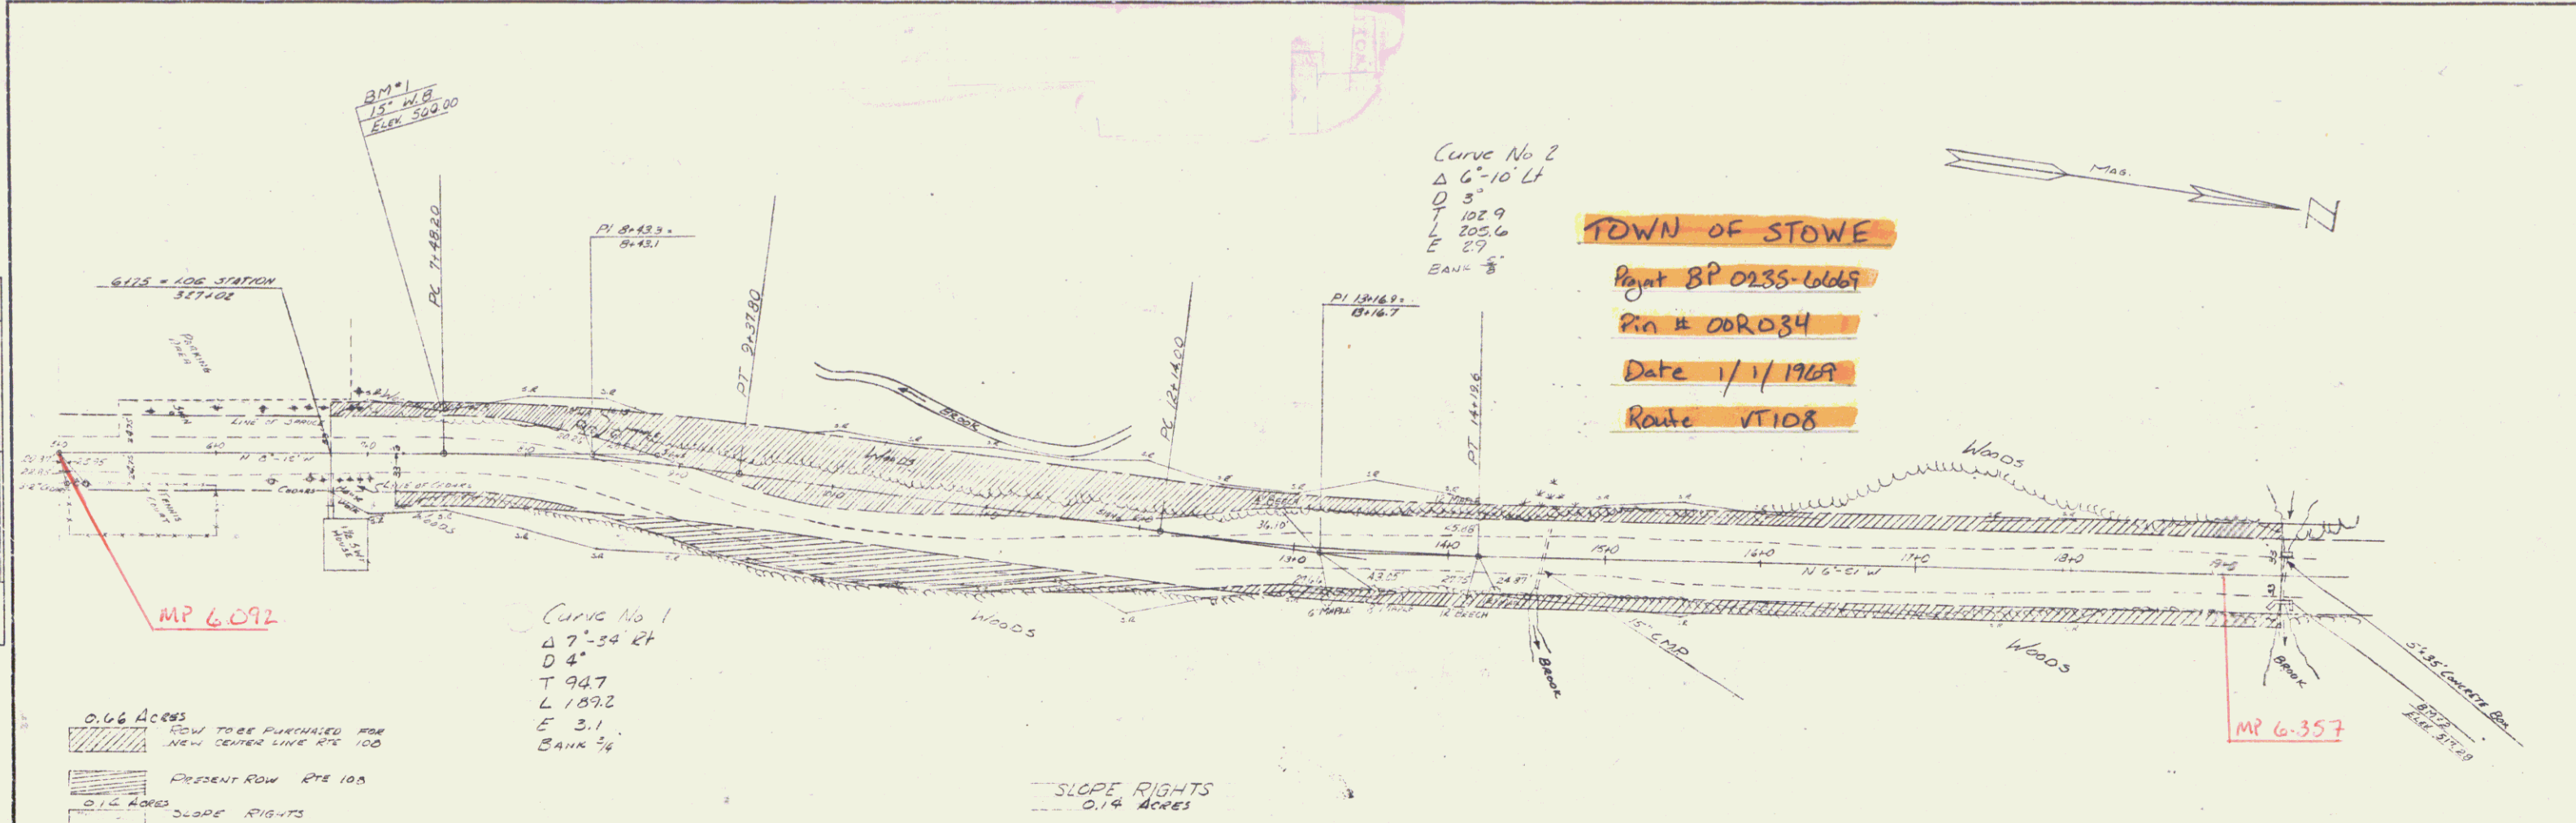

0.66 Acres
 ROW TO BE PURCHASED FOR
 NEW CENTER LINE R/W 100



PRESENT ROW R/W 100

0.14 Acres
 SLOPE RIGHTS

Curve No 1
 Δ 7°-34' RT
 D 4'
 T 94.7
 L 189.2
 E 3.1
 BANK 34'

Curve No 2
 Δ 6°-10' LT
 D 3'
 T 102.9
 L 205.6
 E 2.9
 BANK 34'

TOWN OF STOWE
 Point BP 0235-6665
 Pin # 00R034
 Date 1/1/1969
 Route VT108

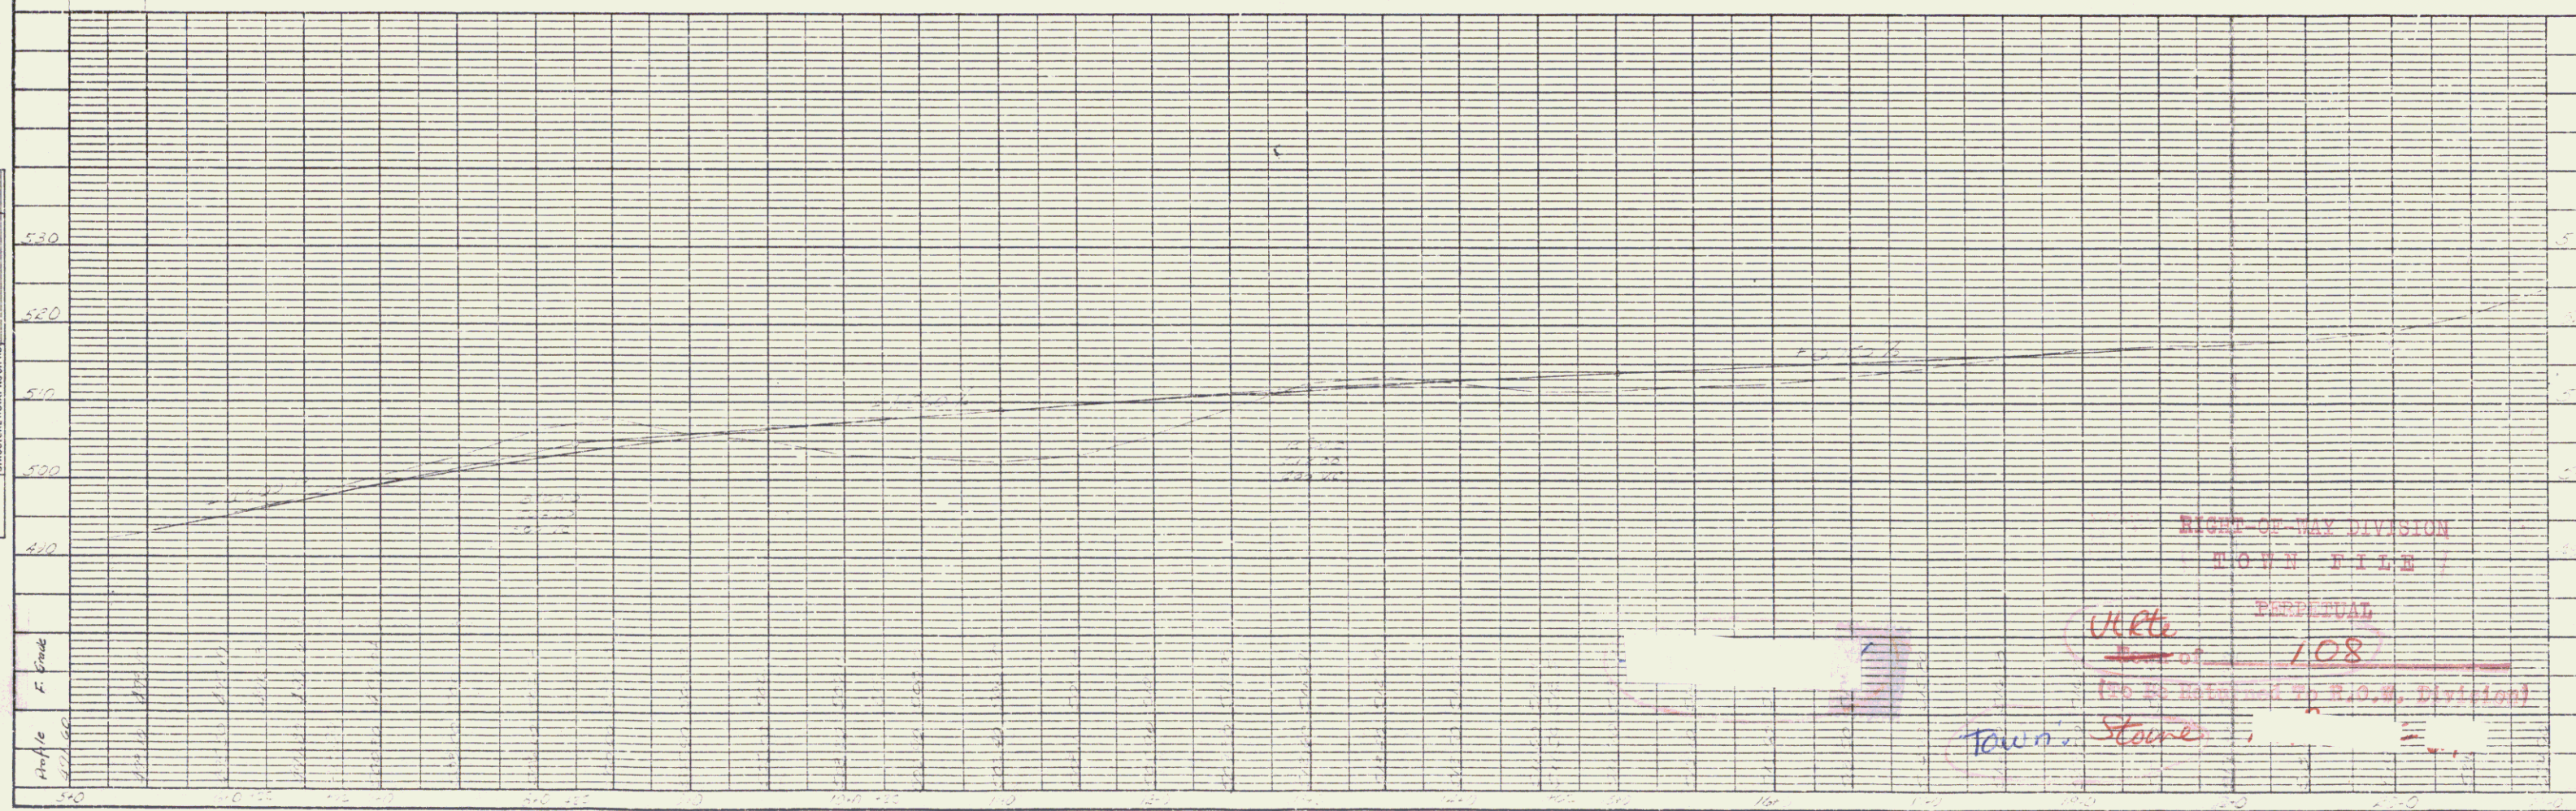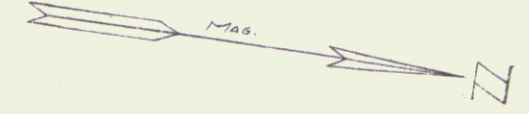

RIGHT-OF-WAY DIVISION
 TOWN FILE
 PERPETUAL
 108
 (To be returned to R.O.W. Division)
 Town of Stowe