


CONSTRUCT DRIVES

Lt.	Rt.
46+35	47+35
47+28	50+69
48+79	
52+80	
53+79	

PARCEL INSTRUMENT DATE GRANTOR GRANTEE RECORDED Book Page Date REMARKS  
 9A.B W.D.O.E. 10-14-53 BEULAH H. DODGE MARTIN N. & BEULAH H. DODGE ST OF VT. CAMBRIDGE 42 330-331 10-24-53 See also Sheet 18

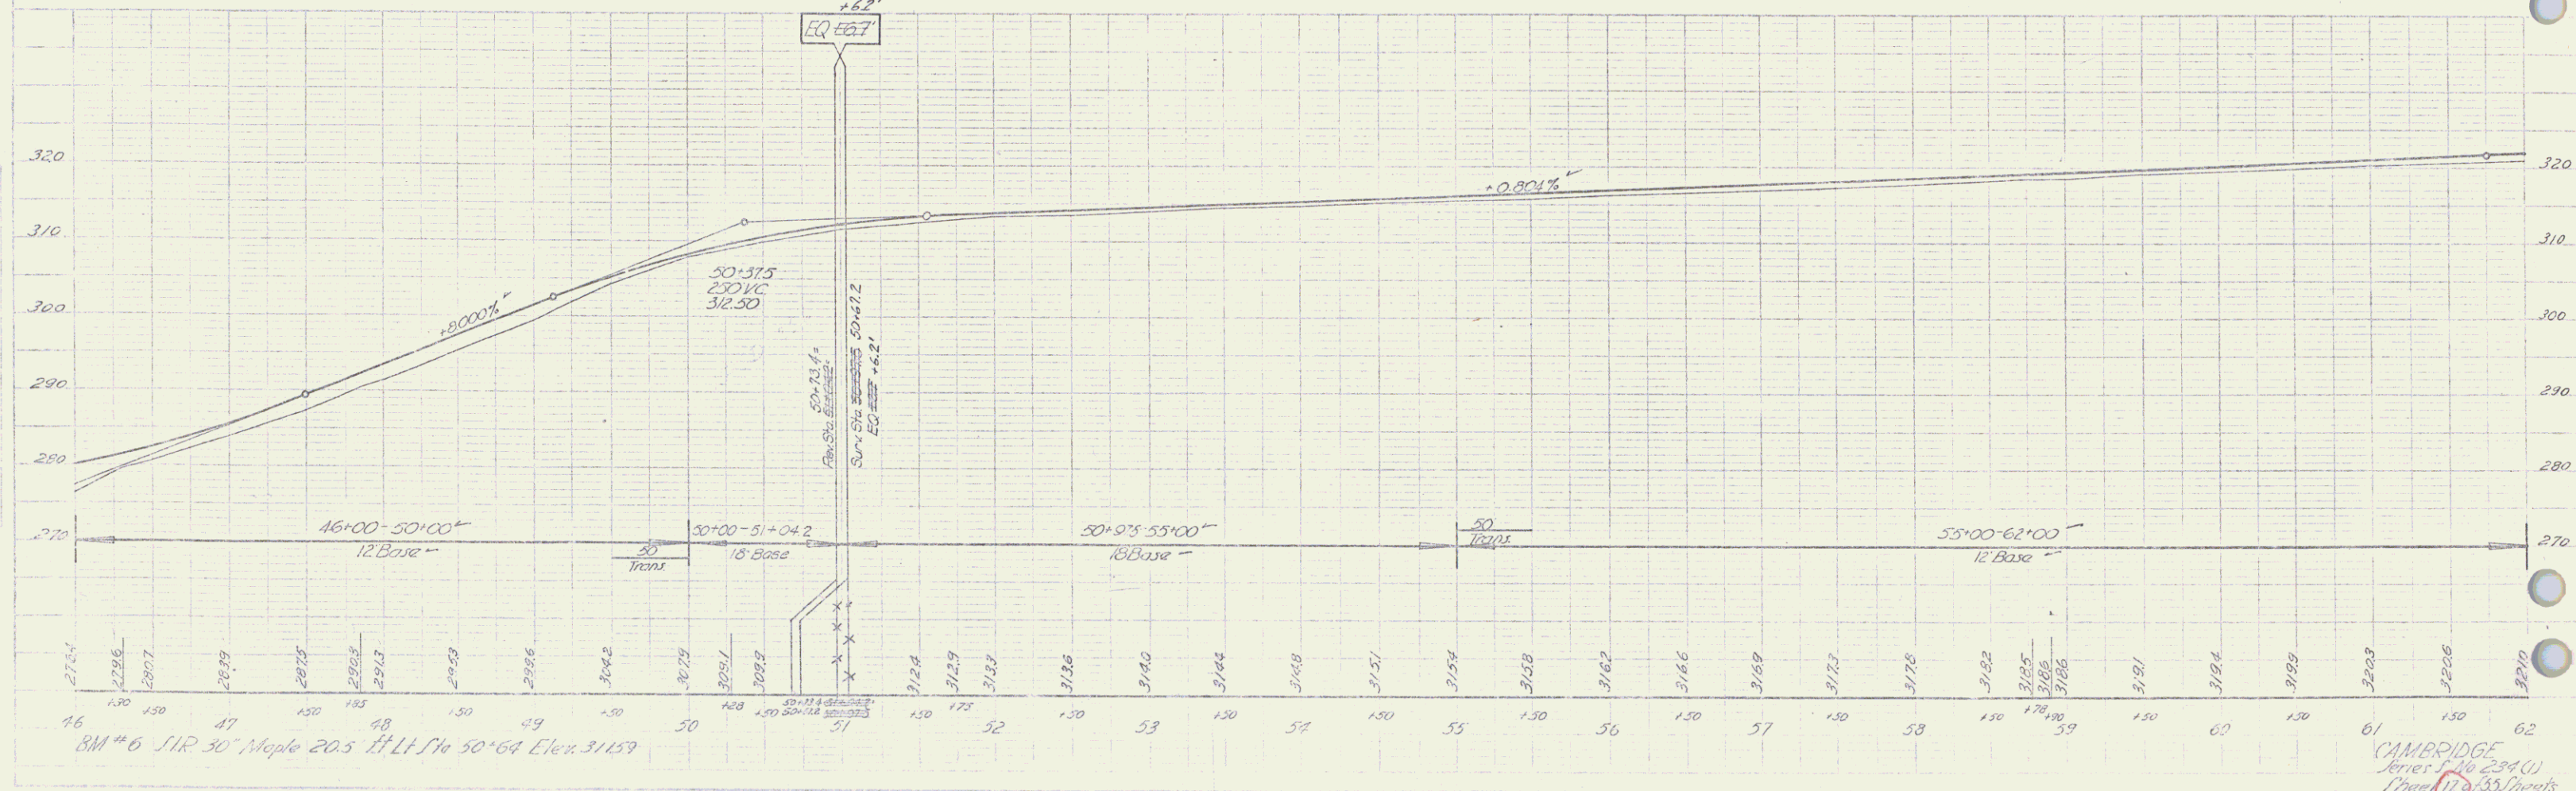

CAMBRIDGE  
