


PARCEL	INSTRUMENT	DATE	GRANTOR	GRANTEE	RECORDED	BOOK	PAGE	DATE	REMARKS
IOA,BC	W.D.O.E	7-1-54	CLIFTON E. & MARIE W. REYNOLDS	STOFVT	CAMBRIDGE	42	342-343	7-10-54	See also Sheets 18A, 19, 20

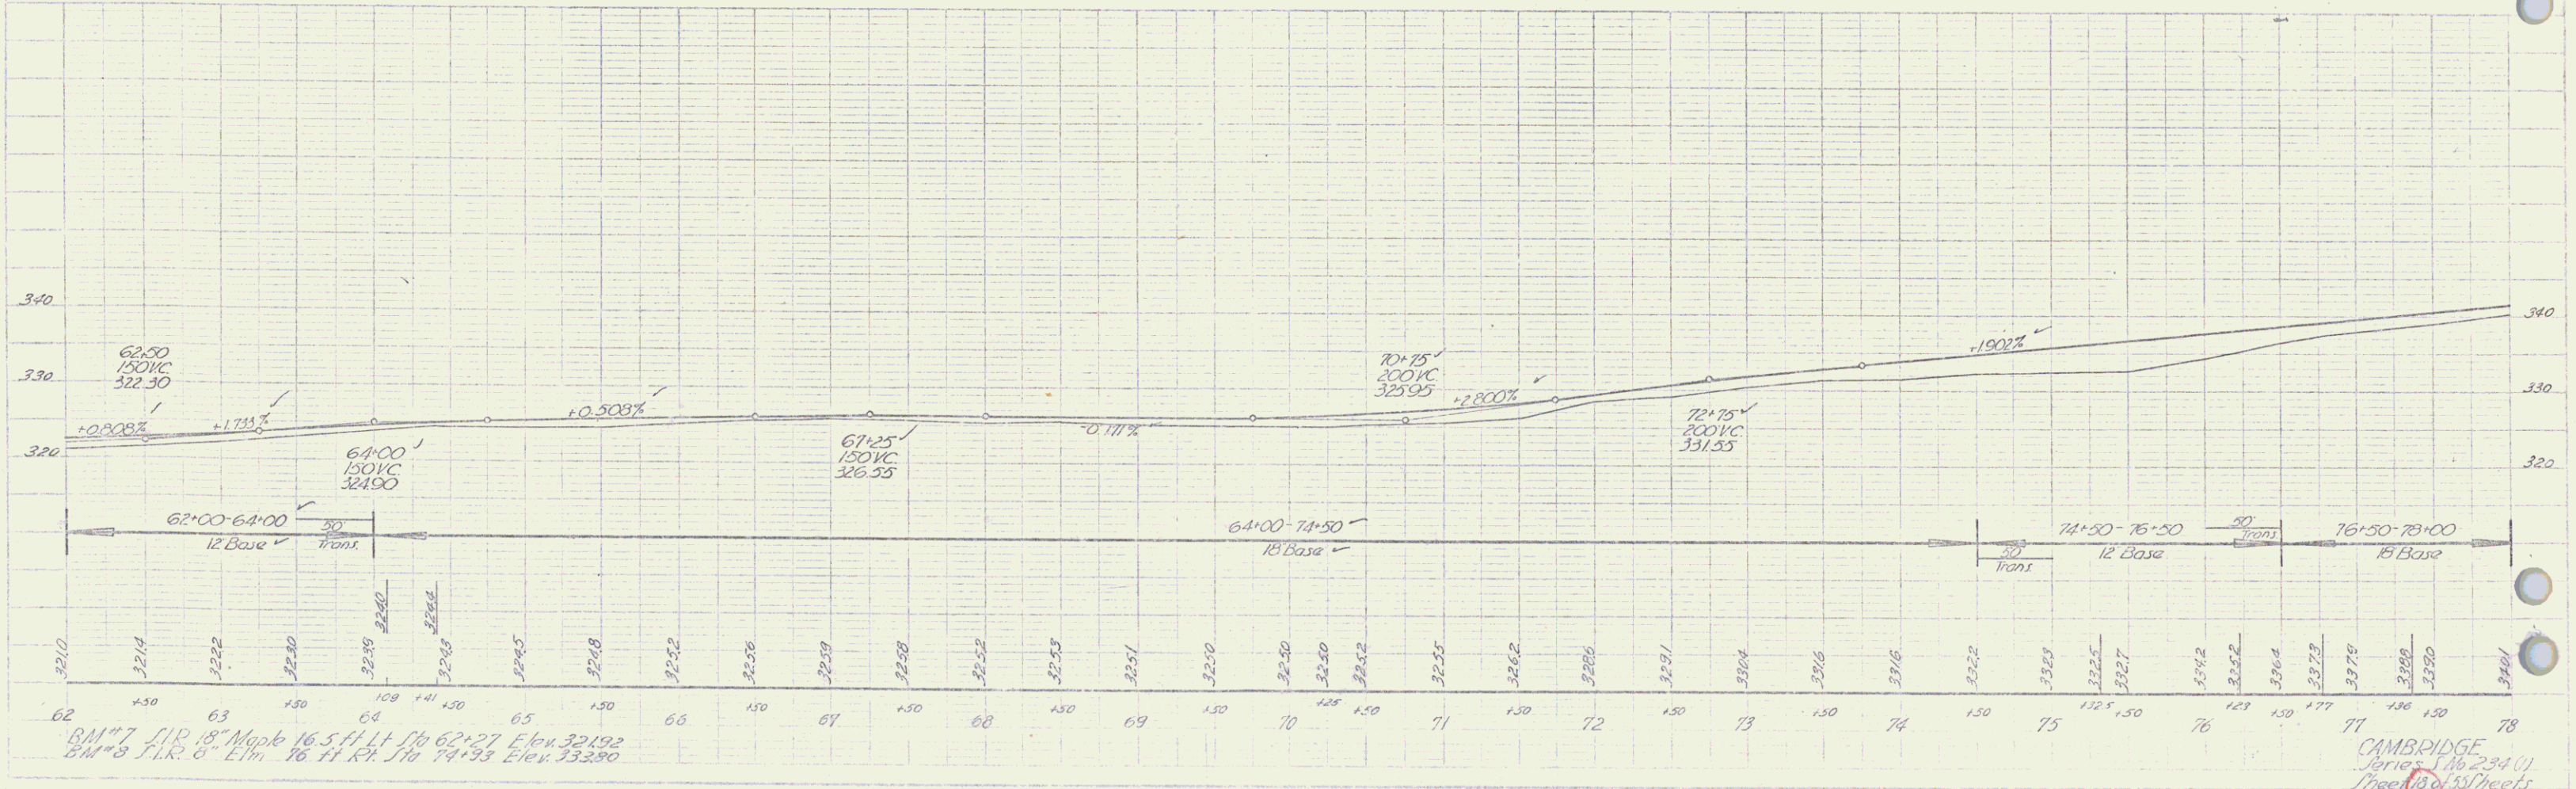

62+00
 63+00
 64+00
 65+00
 66+00
 67+00
 68+00
 69+00
 70+00
 71+00
 72+00
 73+00
 74+00
 75+00
 76+00
 77+00
 78+00

320
 330
 340

BM #7 I.R. 18" Mark 16.5 ft. H. Sta 62+27 Elev 321.92
 BM #8 I.R. 6" Elev. 16 ft. H. Sta 74+93 Elev 332.80

CAMBRIDGE
 Series 186-234 (1)
 Sheet 180 of 331 sheets