


PARCEL	INSTRUMENT DATE	GRANTOR	GRANTEE	RECORDED TOWN OF	Book	Page	Date	REMARKS
12A, B, C	W.D.O.E.	10-14-53	ROBERT P. & HELEN B. HORNE	ST. OF VT. CAMBRIDGE	42	333-334	10-24-53	See also Sheet 21

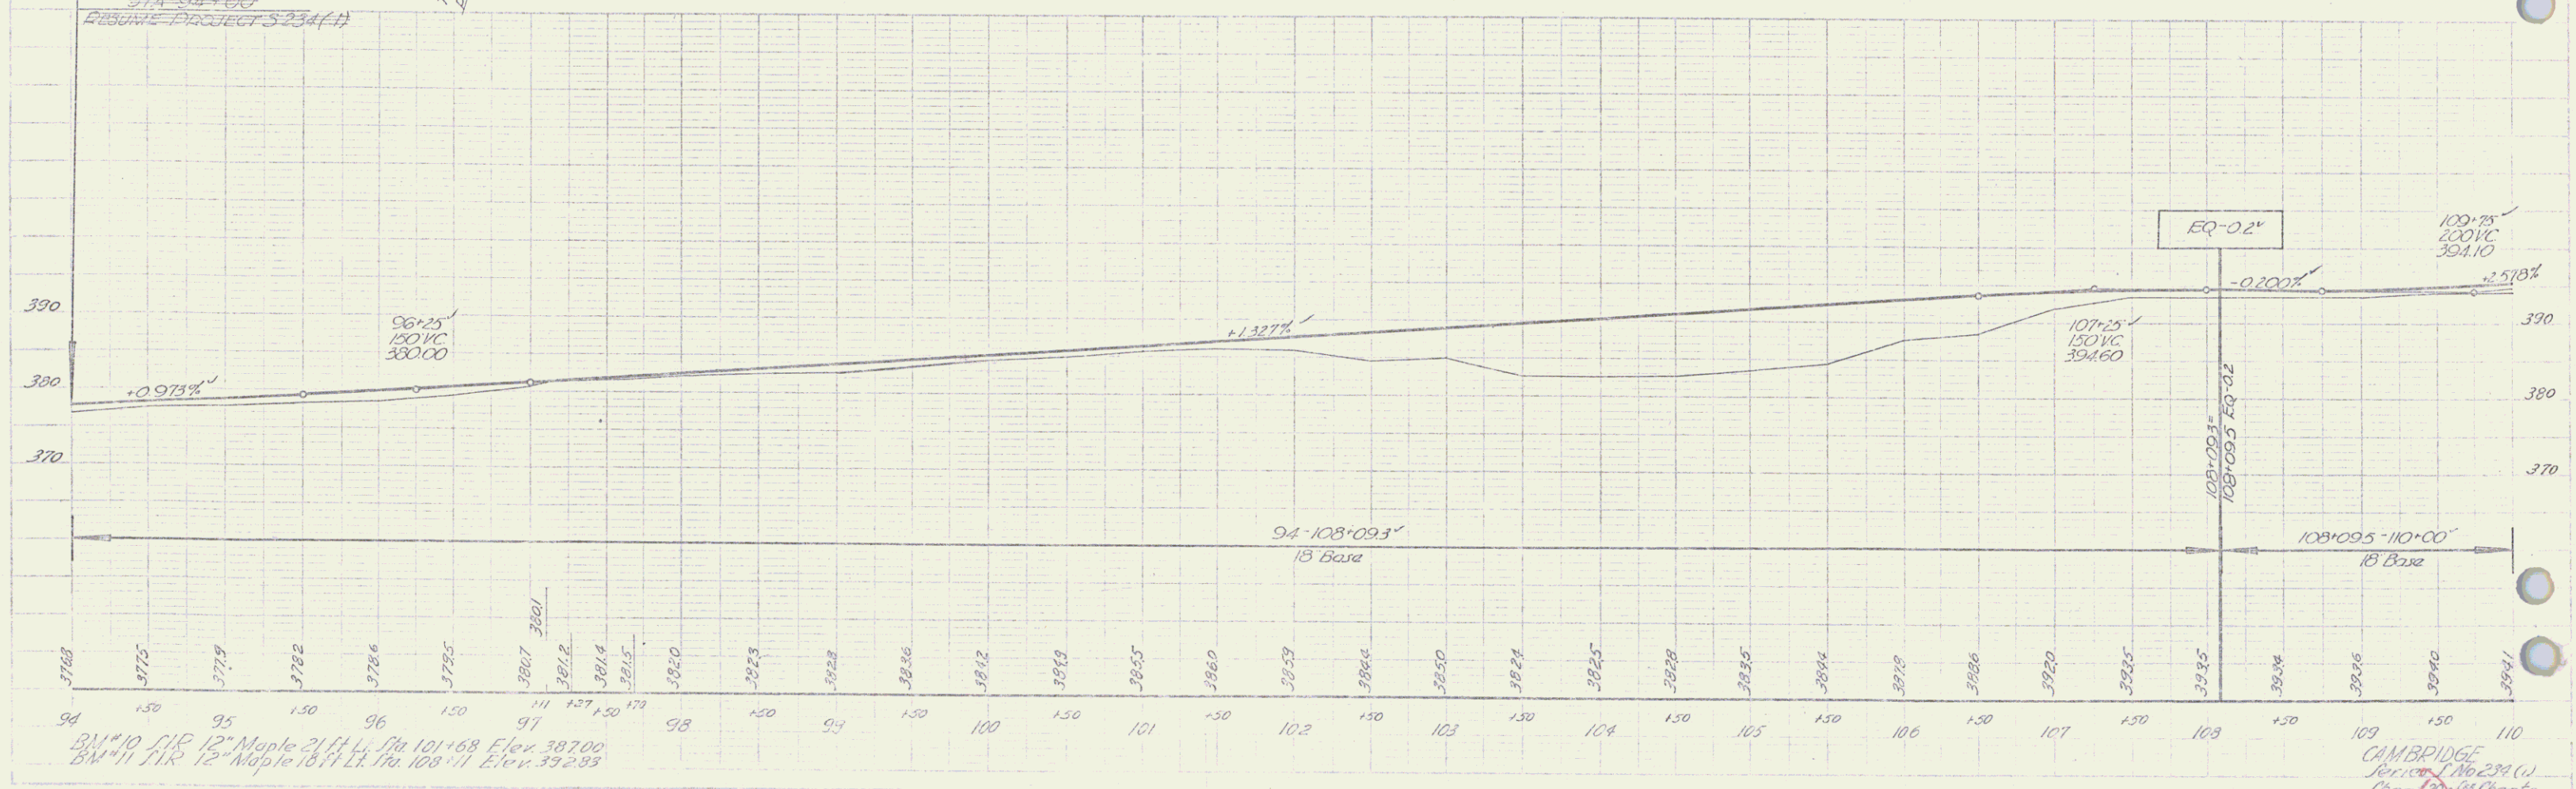

BM #10 PIP 12" Maple 21 ft L. Sta 101+68 Elev. 387.00  
 BM #11 PIP 12" Maple 16 ft L. Sta. 108+11 Elev. 392.83

CAMBRIDGE  
 Revised No. 234 (1)  
 Three 20x35 Sheets