


PLAN	
DATE	BY
REVISION	
NO.	
NOTE BOOK NO. OF W/MS CHECKED	
NO.	

PROFILE	
DATE	BY
REVISION	
NO.	
NOTE BOOK NO. OF W/MS CHECKED	
NO.	

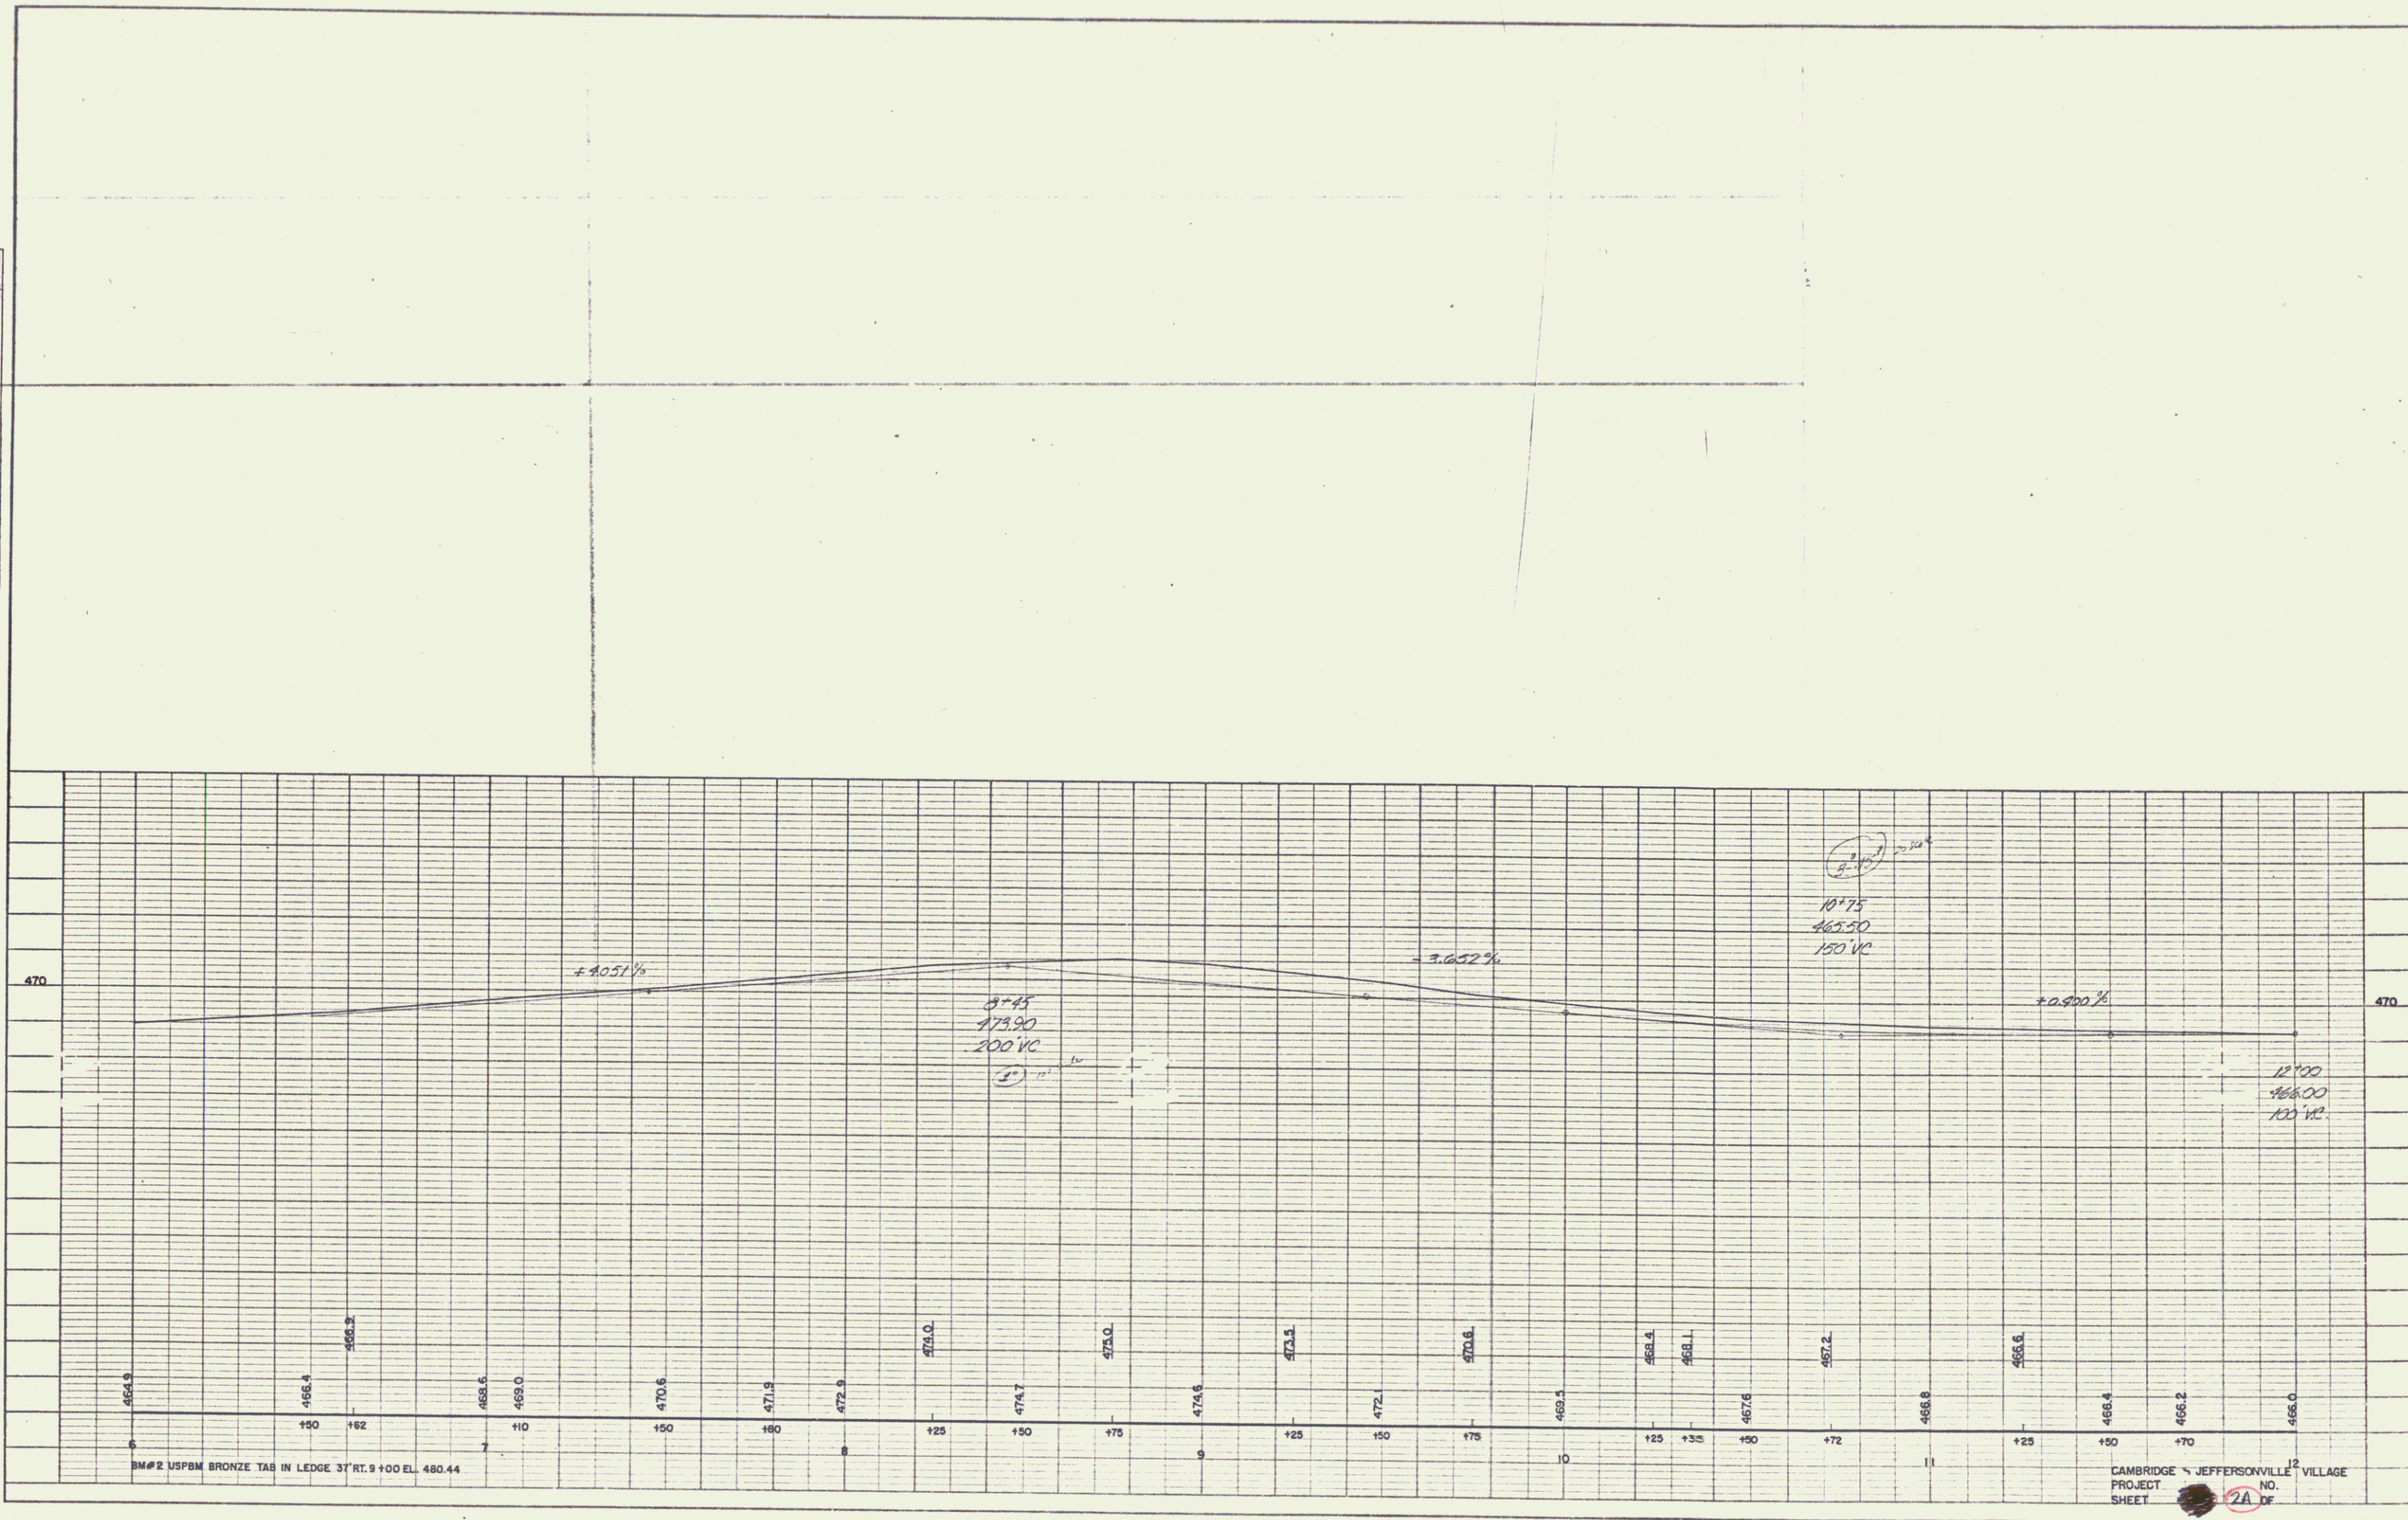

BM #2 USPBM BRONZE TAB IN LEDGE 37' RT. 9 +00 EL. 480.44

PLATE 1-PLAN-PROFILE OF R.A.E. STANDARD  
 KELLOGG & ESSER CO. NEW YORK  
 N. B. E.C.M. NO. 348-10

CAMBRIDGE - JEFFERSONVILLE VILLAGE  
 PROJECT NO. 2A DF  
 SHEET