



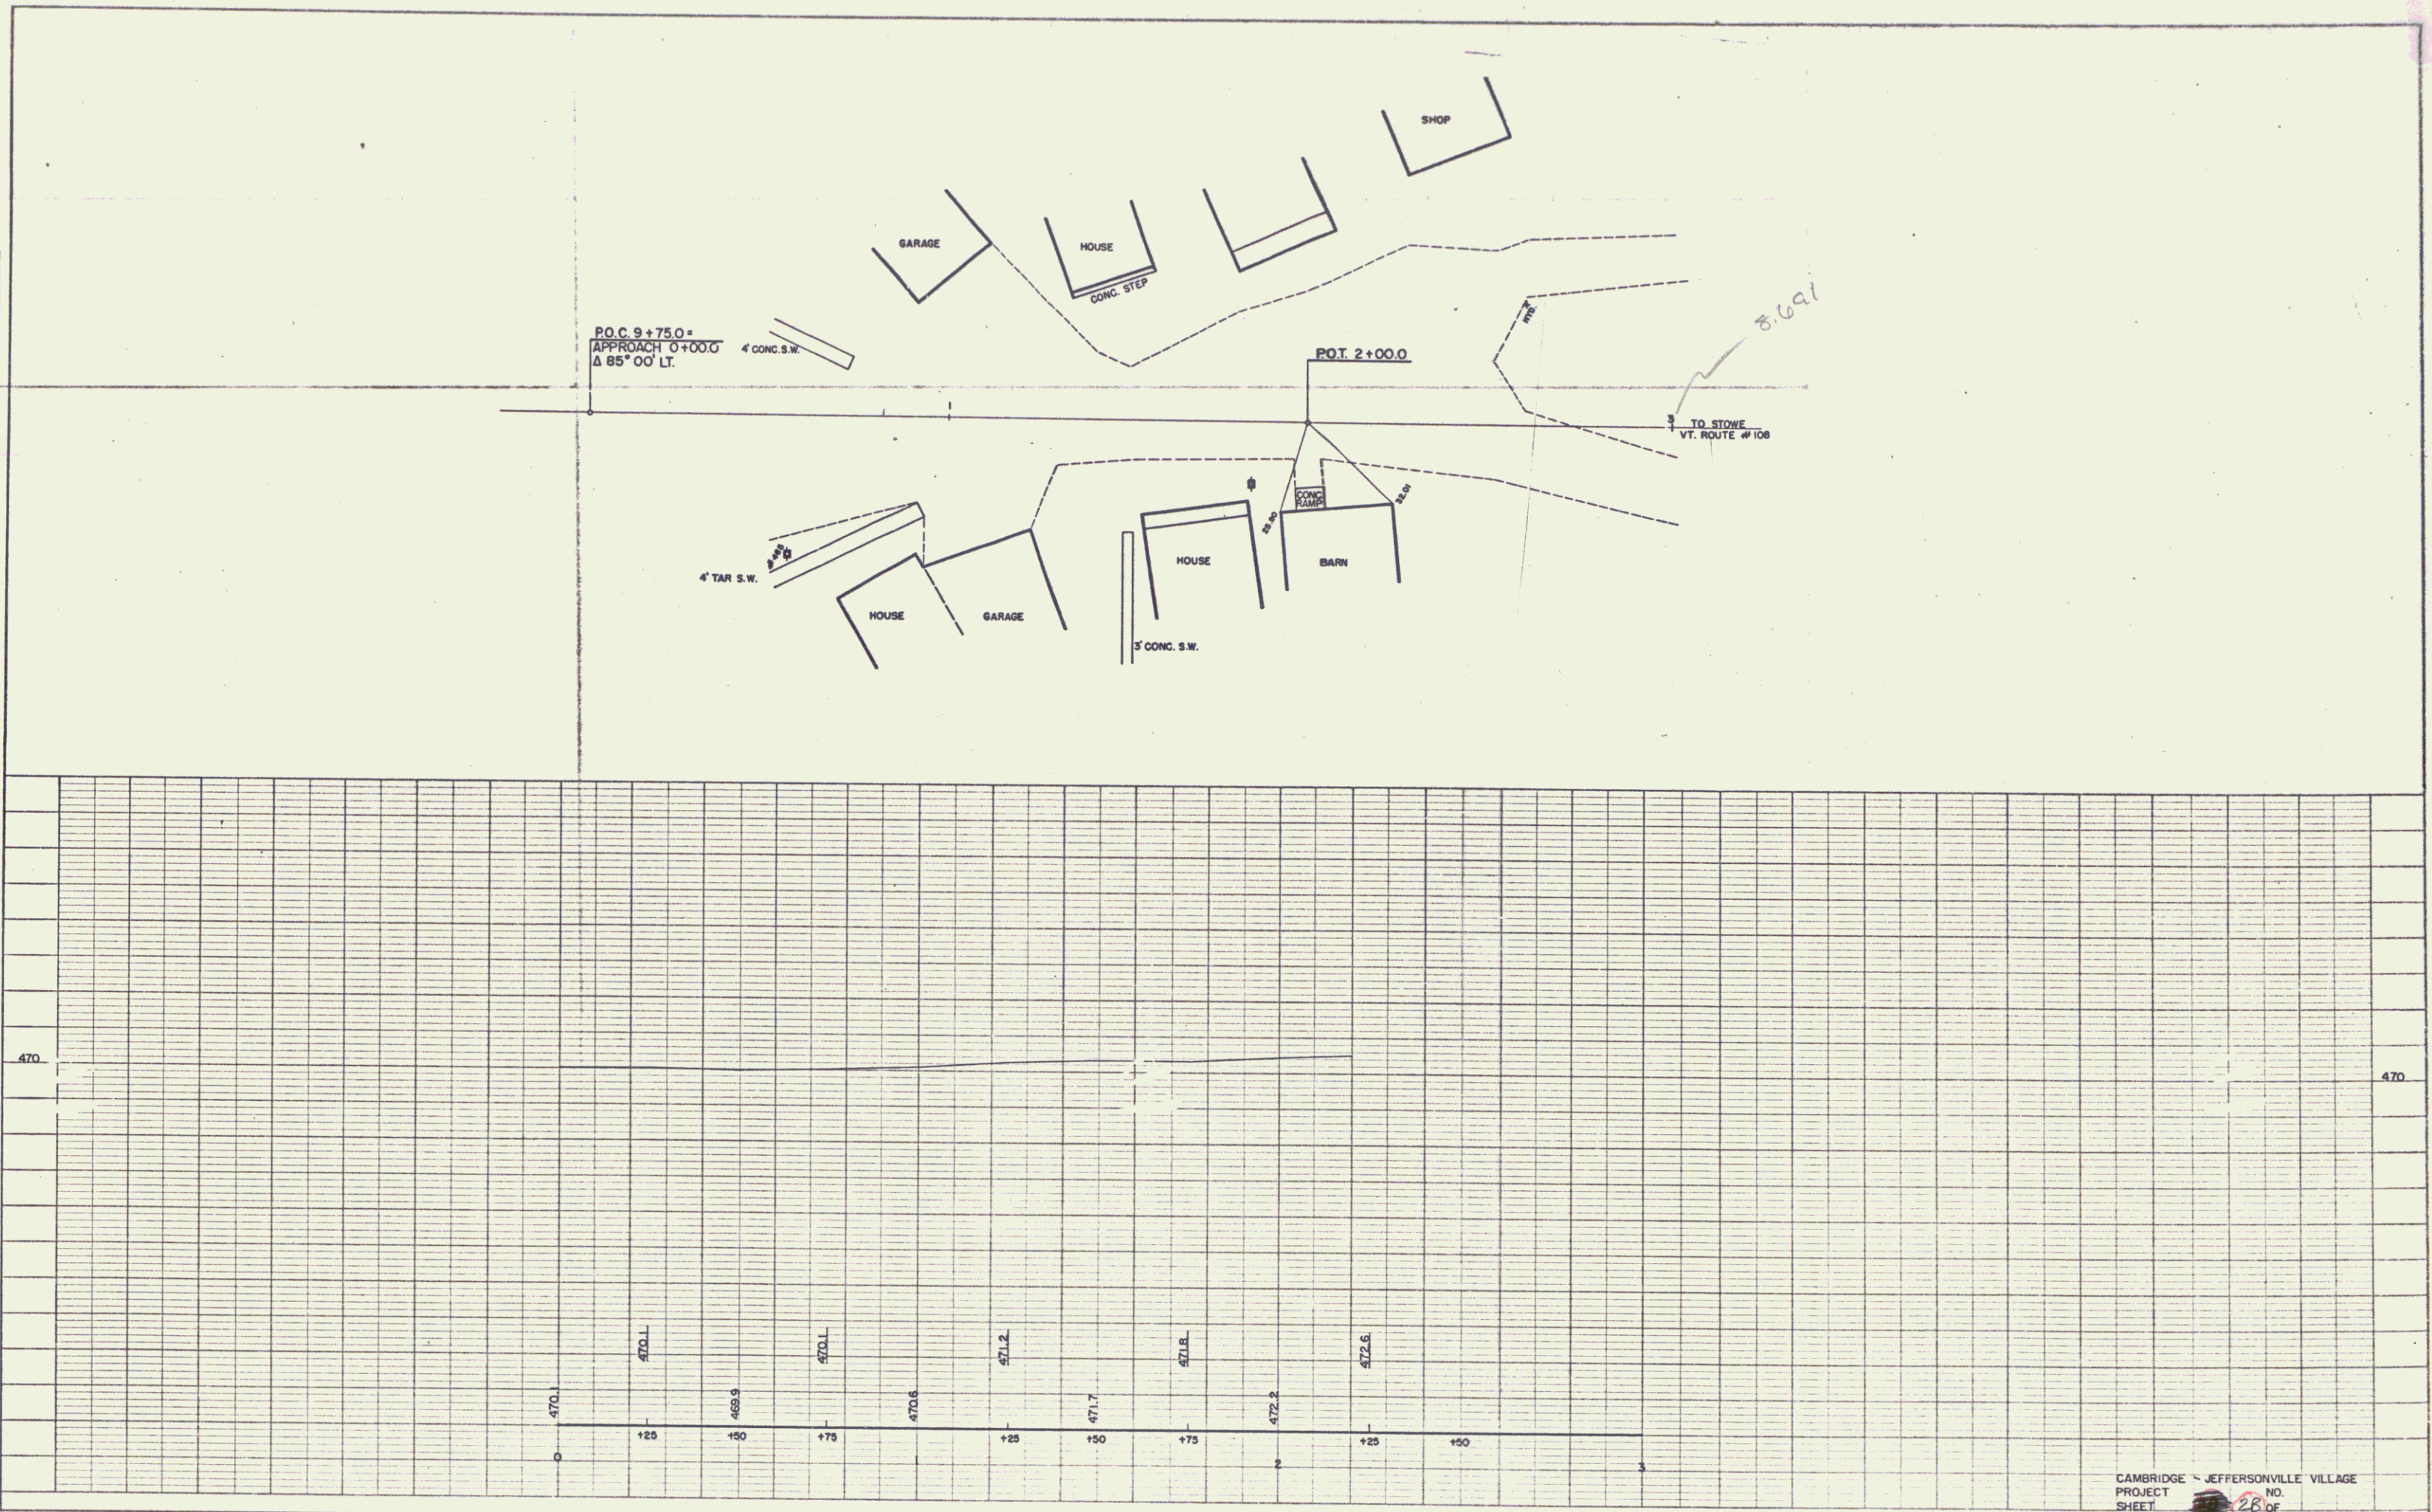



CAMBRIDGE - JEFFERSONVILLE VILLAGE
 PROJECT
