
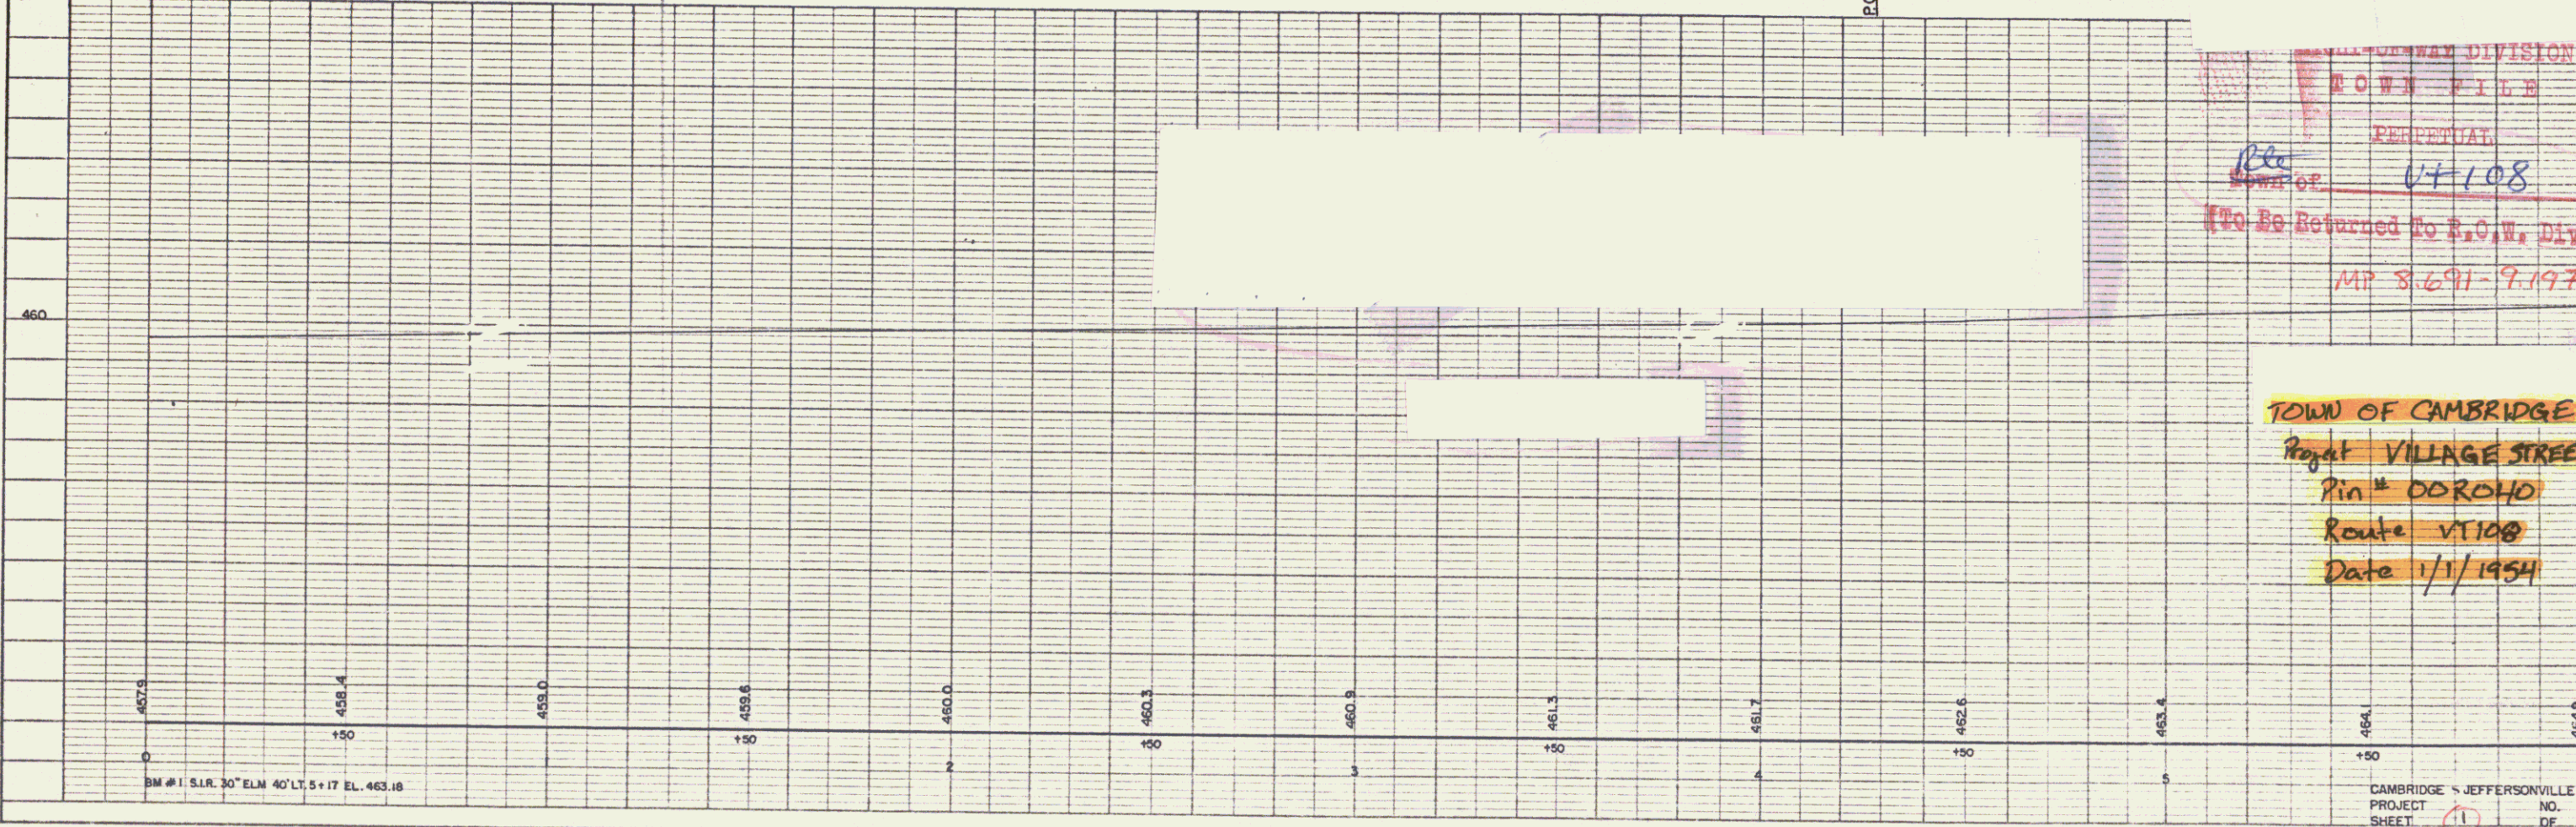


PLAN	DATE	BY
NOTED	BY	DATE
REVISIONS	BY	DATE
NO.	BY	DATE

PROFILE	DATE	BY
NOTED	BY	DATE
REVISIONS	BY	DATE
NO.	BY	DATE

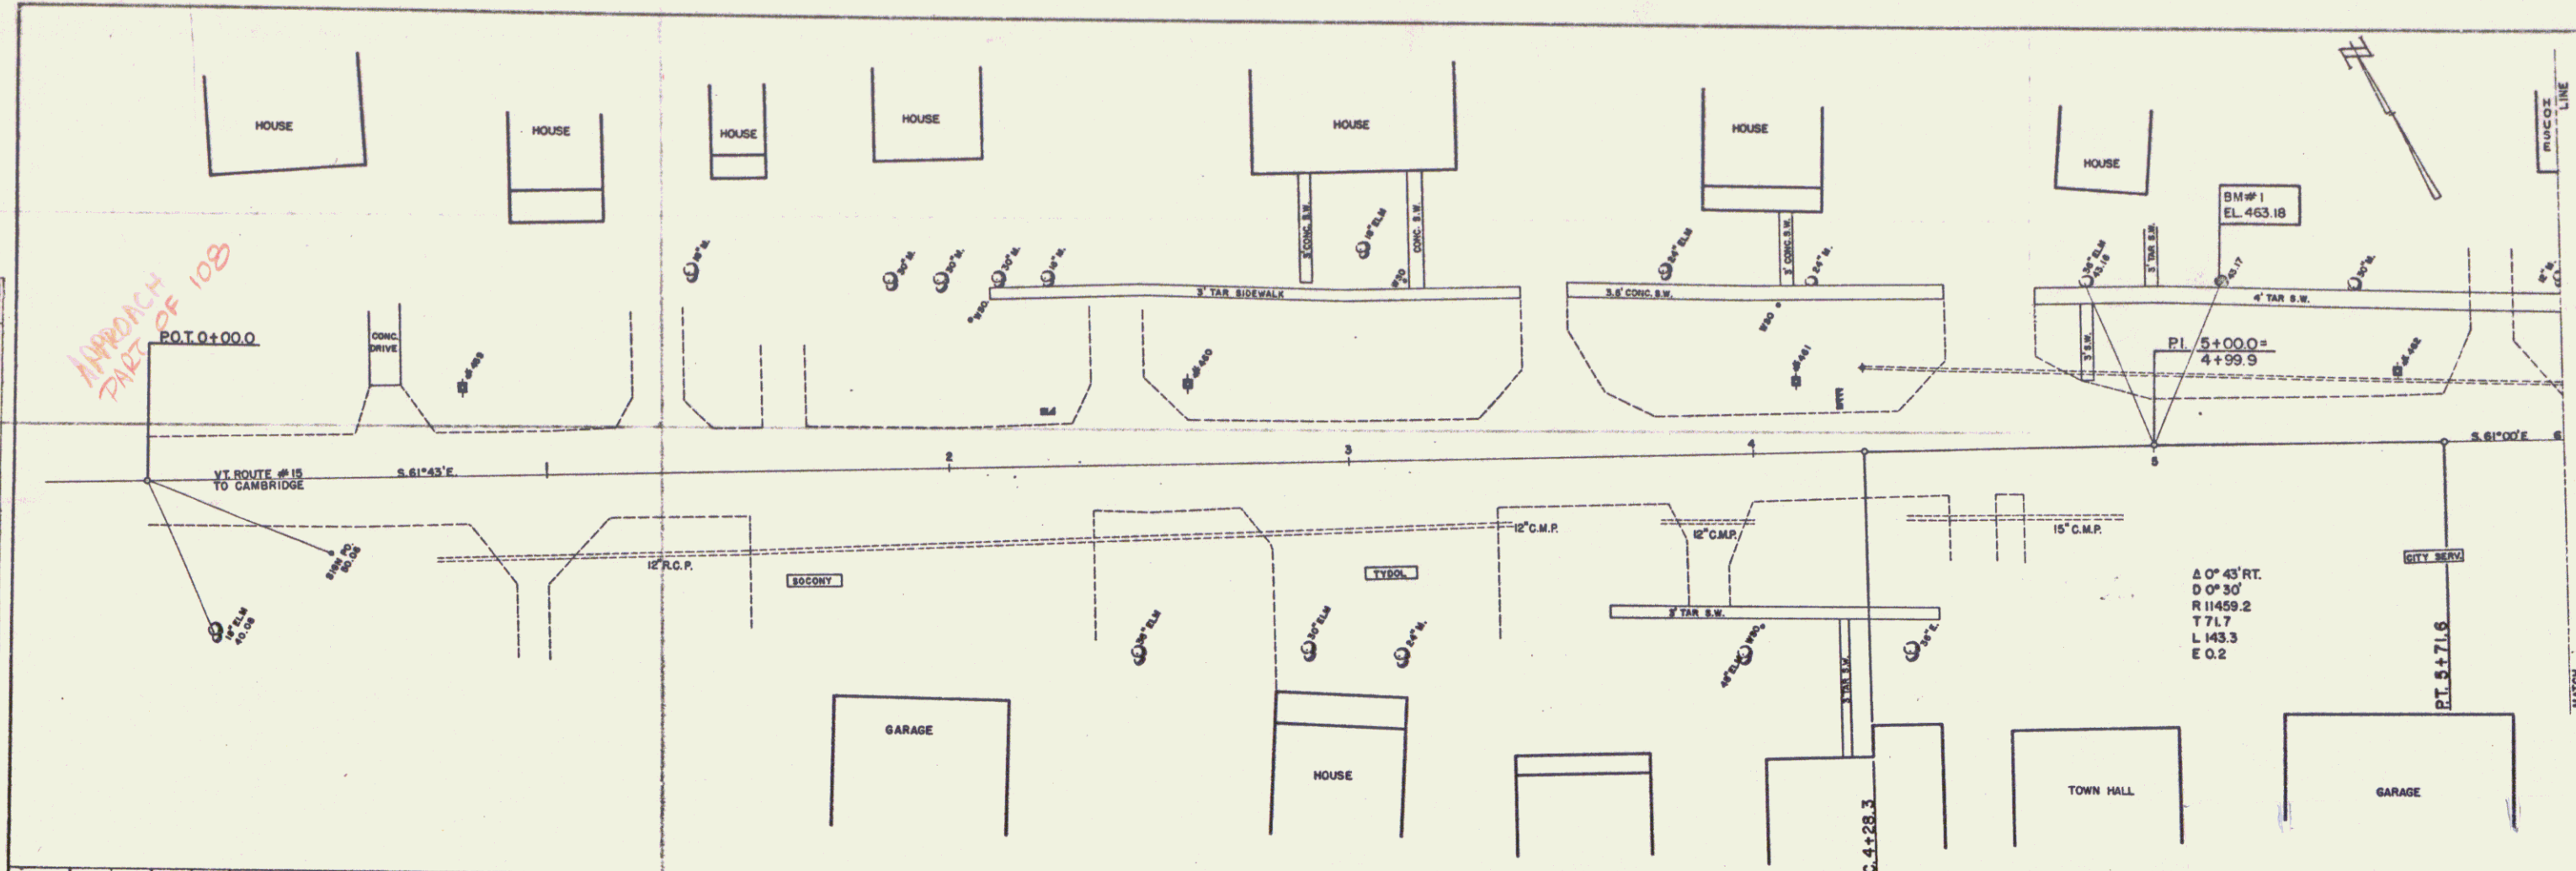


TOWN FILE
PERPETUAL
(To Be Returned to S.O.W. Division)
MP 8.691-9.197

TOWN OF CAMBRIDGE
Project VILLAGE STREET
Pin # 008040
Route VT108
Date 1/1/1954

CAMBRIDGE & JEFFERSONVILLE VILLAGE

MP 0874 @ P.O.C. 9+75

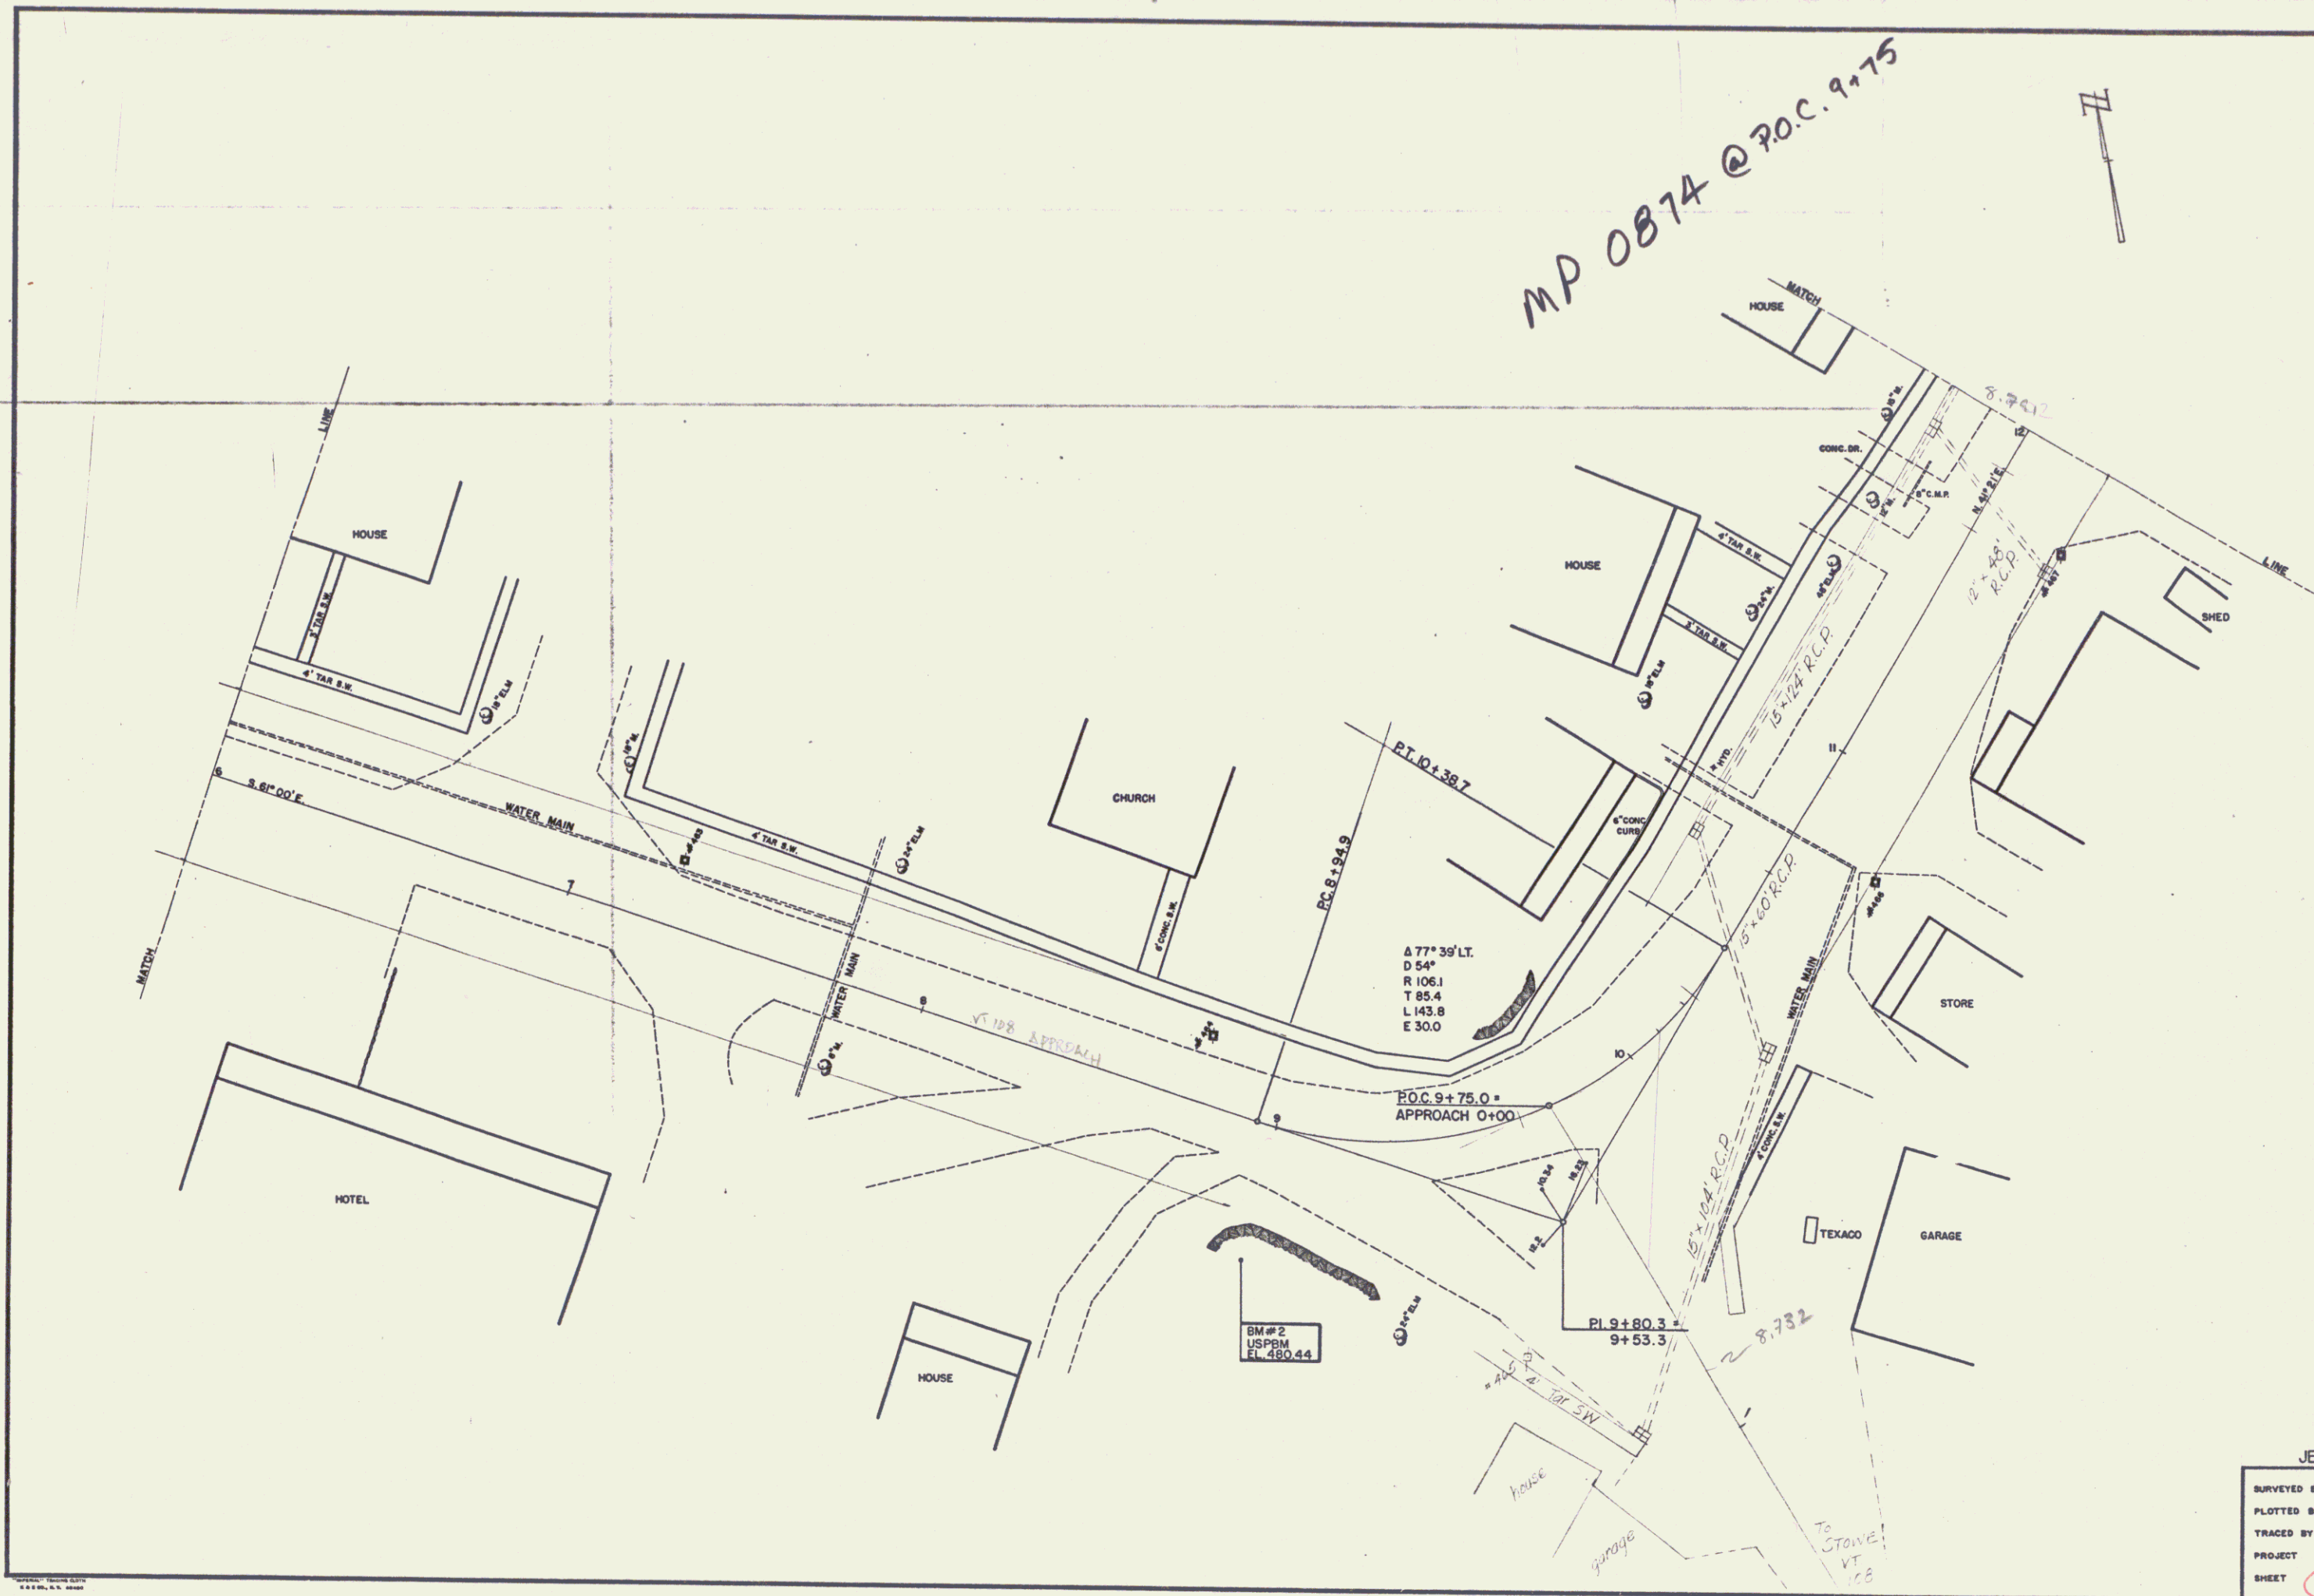

CAMBRIDGE
JEFFERSONVILLE VILLAGE

SURVEYED BY:	SPAULDING	5/53
PLOTTED BY:	S.R.	7/53
TRACED BY:	J.R.	7/53
PROJECT		NO.
SHEET	2	OF

PLAN	DATE	BY	CHECK
NO.			
NOTE BOOK NO. OF W/MS CHECKED			

PROFILE	DATE	BY	CHECK
NO.			
NOTE BOOK NO. OF W/MS CHECKED			

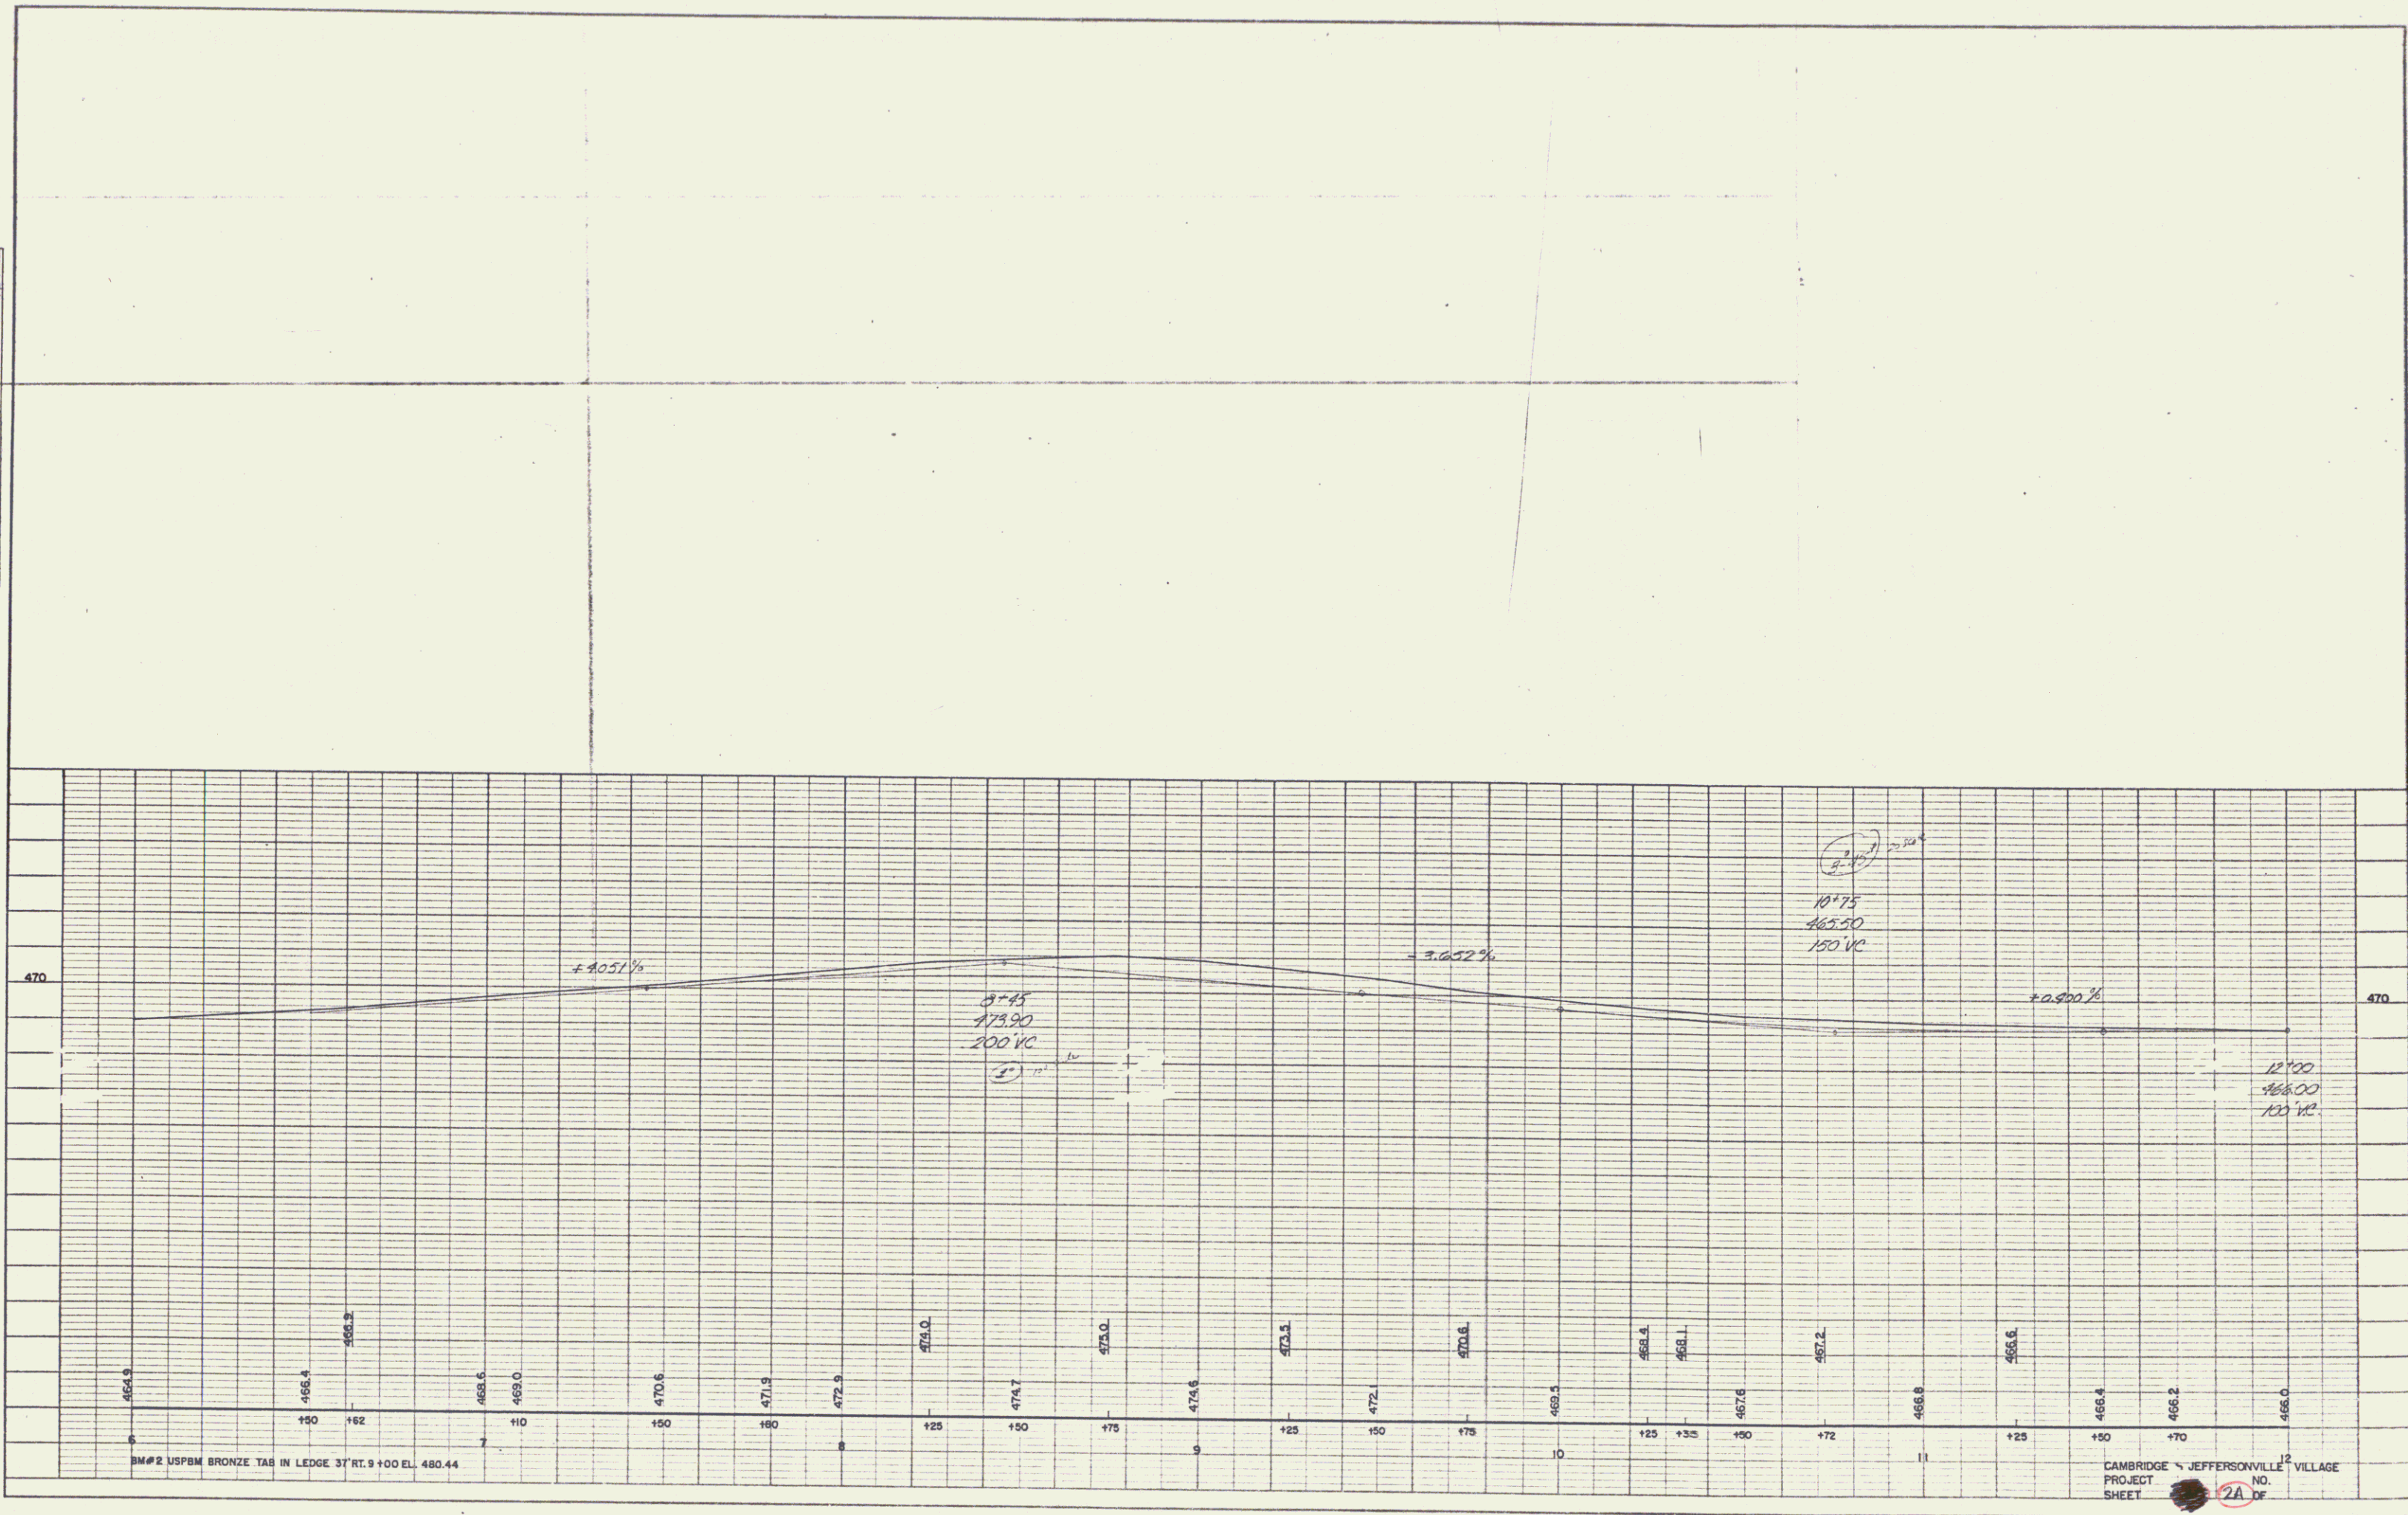


PLATE 1-PLAN-PROFILE OF R.R. STANDARD
 KELLOGG & ESSER CO. NEW YORK
 N. B. E.C.M. NO. 348-10

CAMBRIDGE - JEFFERSONVILLE VILLAGE
 PROJECT SHEET NO. 2A OF 3



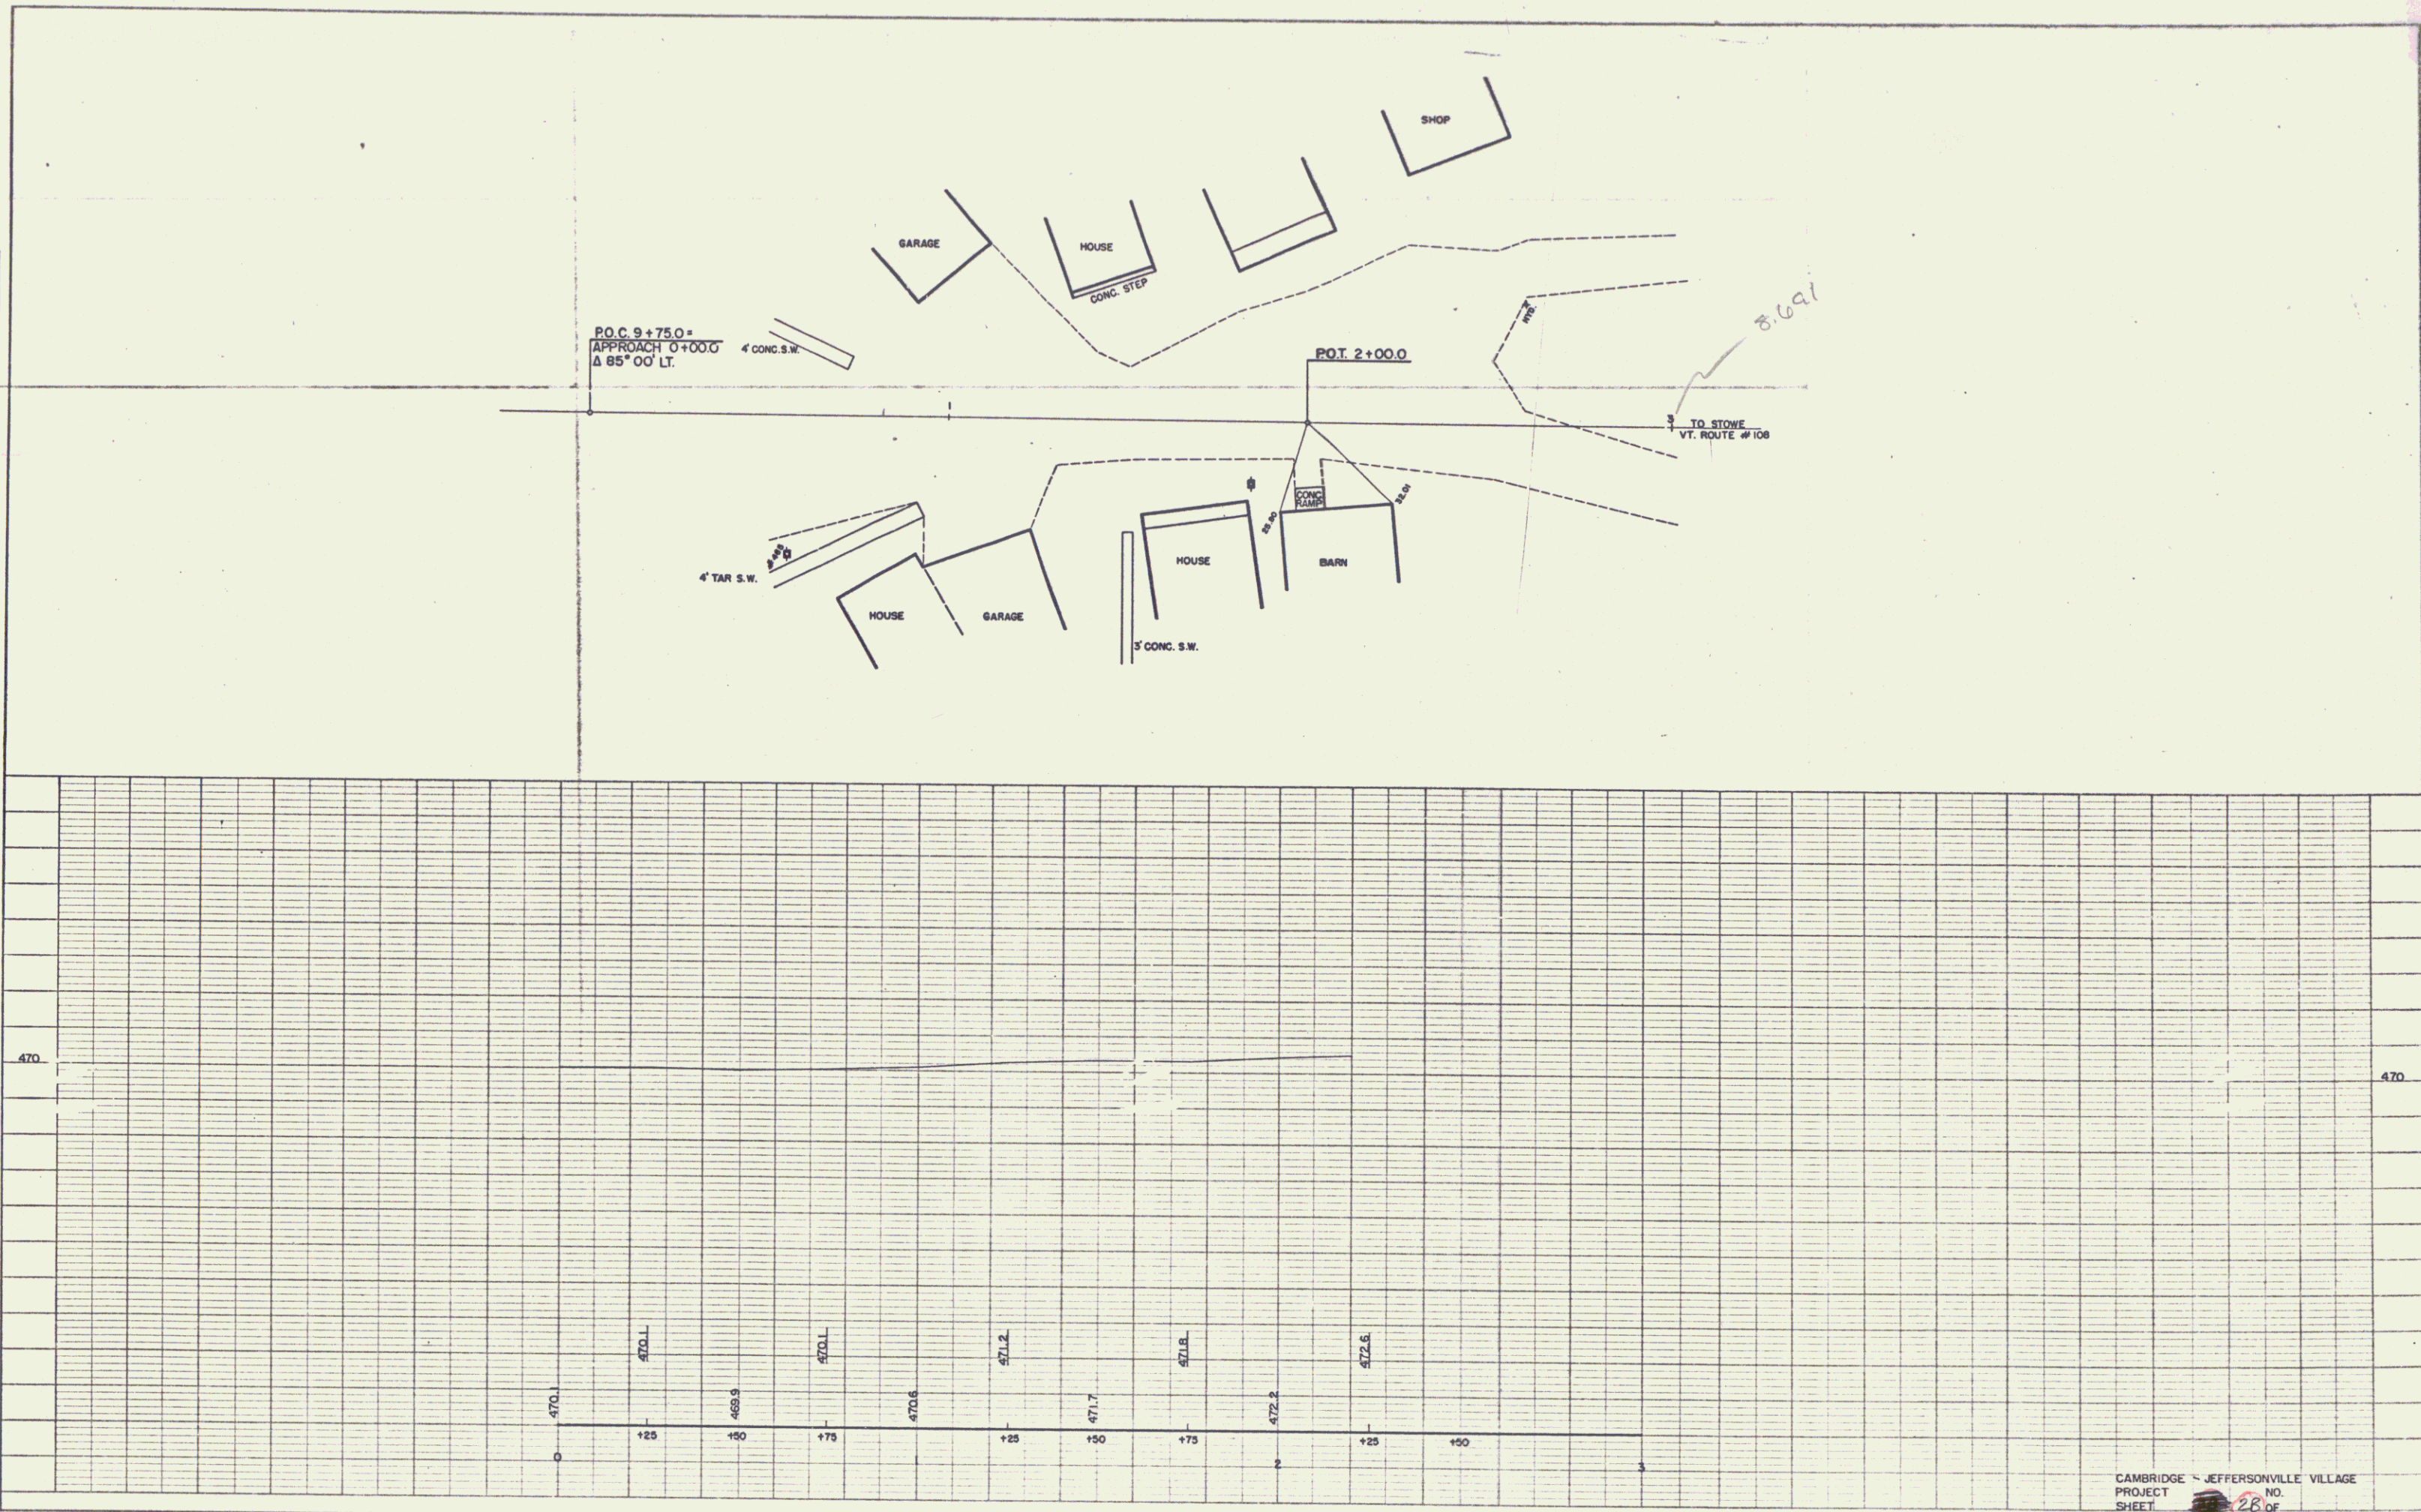


PLATE 11 - PLAN - PROFILE - 1/4" = 1' HORIZONTAL
 1/8" = 1' VERTICAL
 K. A. EICHENBERG & CO., NEW YORK

CAMBRIDGE - JEFFERSONVILLE VILLAGE
 PROJECT

4



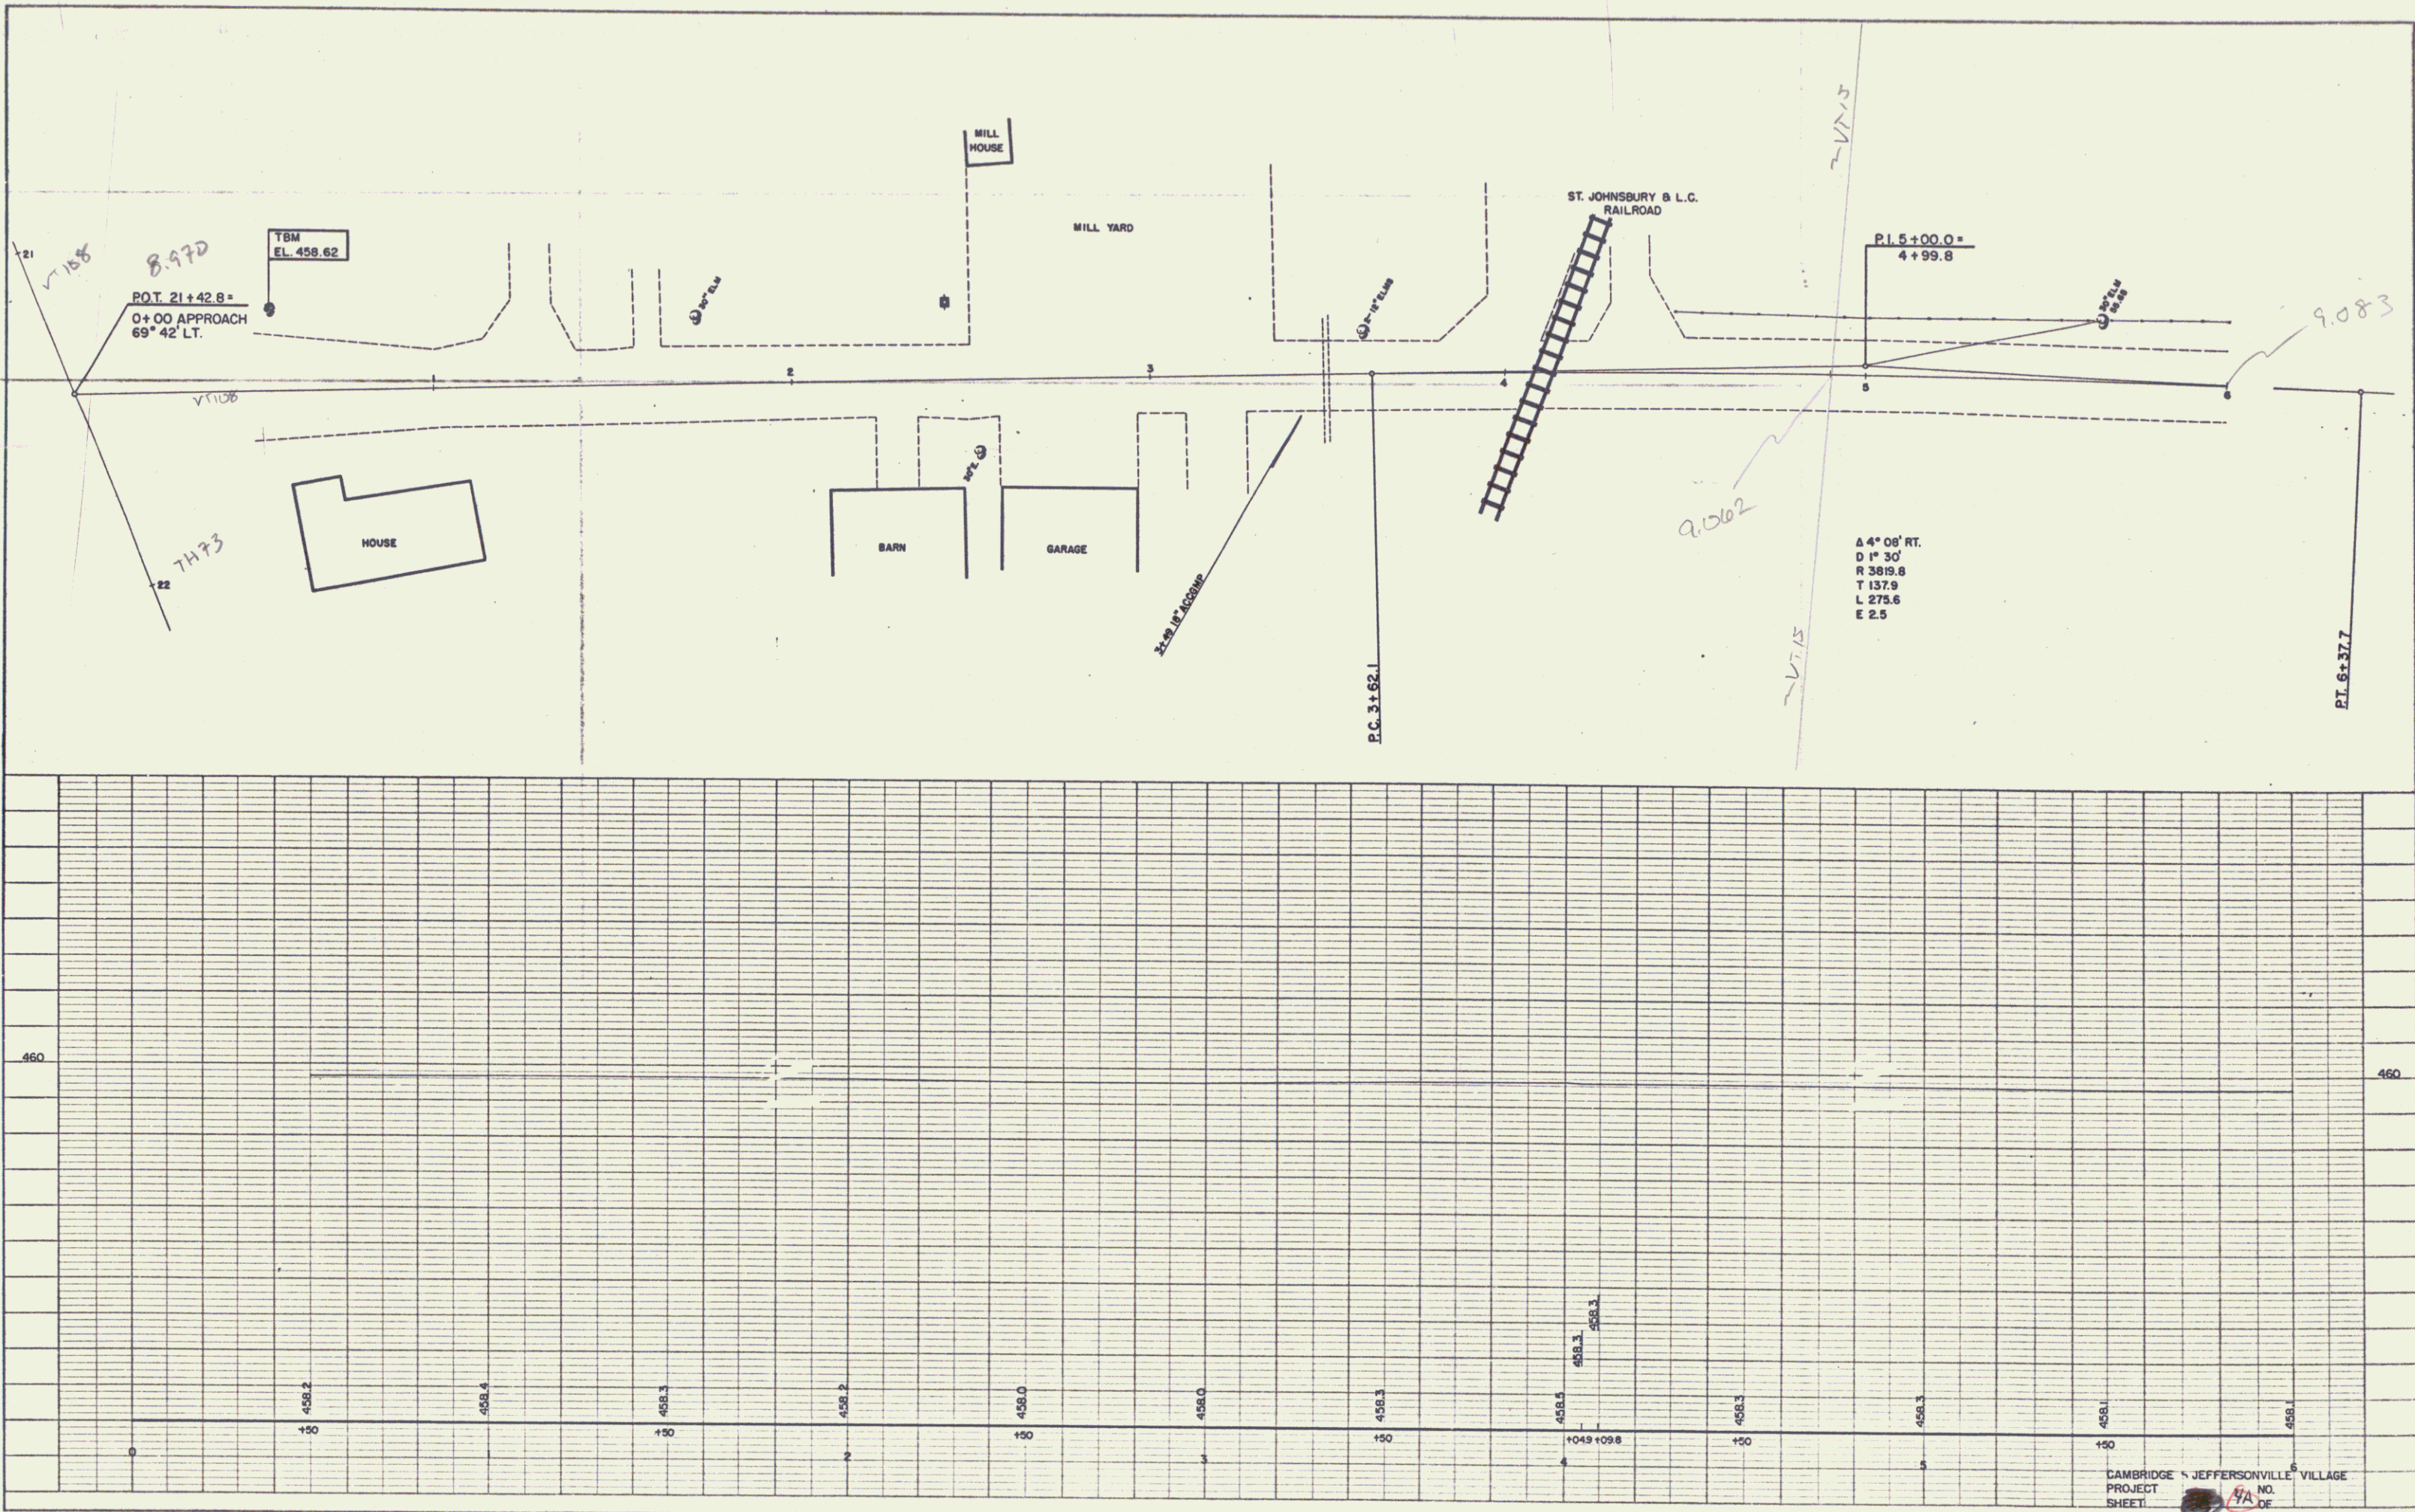





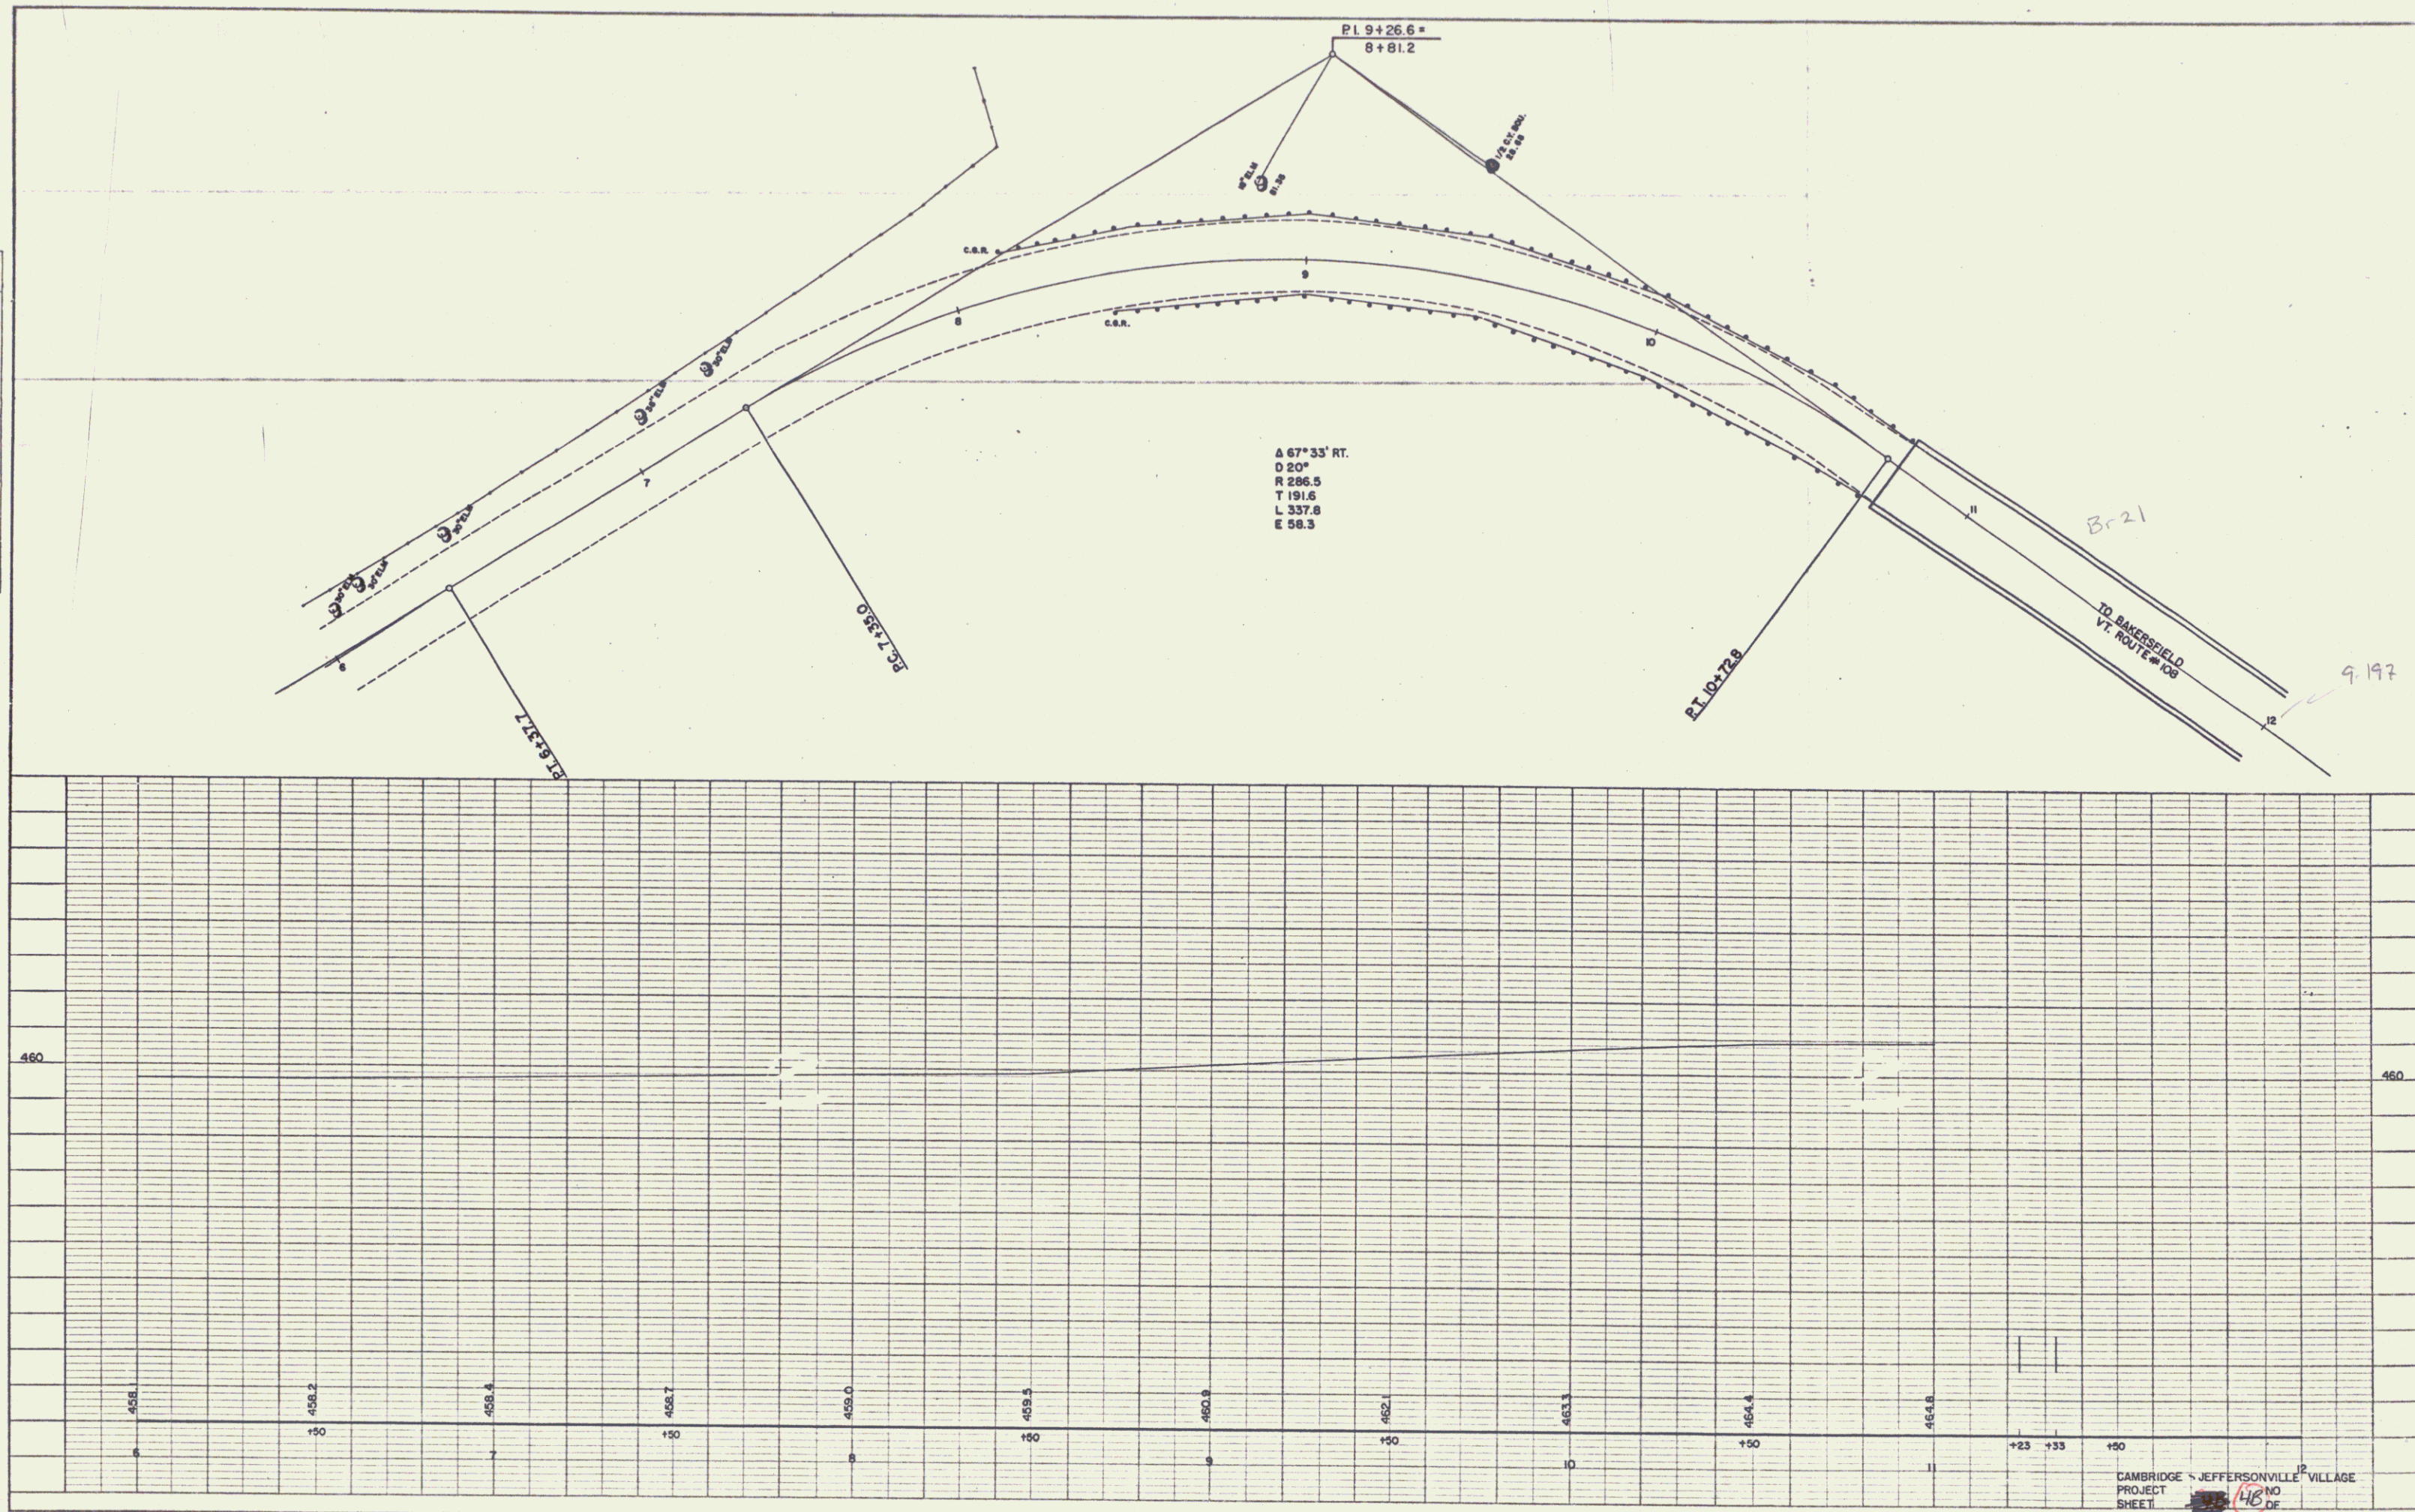


PLATE 1 - PLAN-PROFILE
 H & E, INC. NO. 348-10
 NEW YORK, N.Y.

CAMBRIDGE - JEFFERSONVILLE VILLAGE
 PROJECT SHEET

8

PLAN	DESIGNED BY	DATE
	BY	SCALE
NOTE BOOK	ALLOTTED CHECKED	NO.
	STAMPED	DATE

PROFILE	DESIGNED BY	DATE
	BY	SCALE
NOTE BOOK	ALLOTTED CHECKED	NO.
	STAMPED	DATE

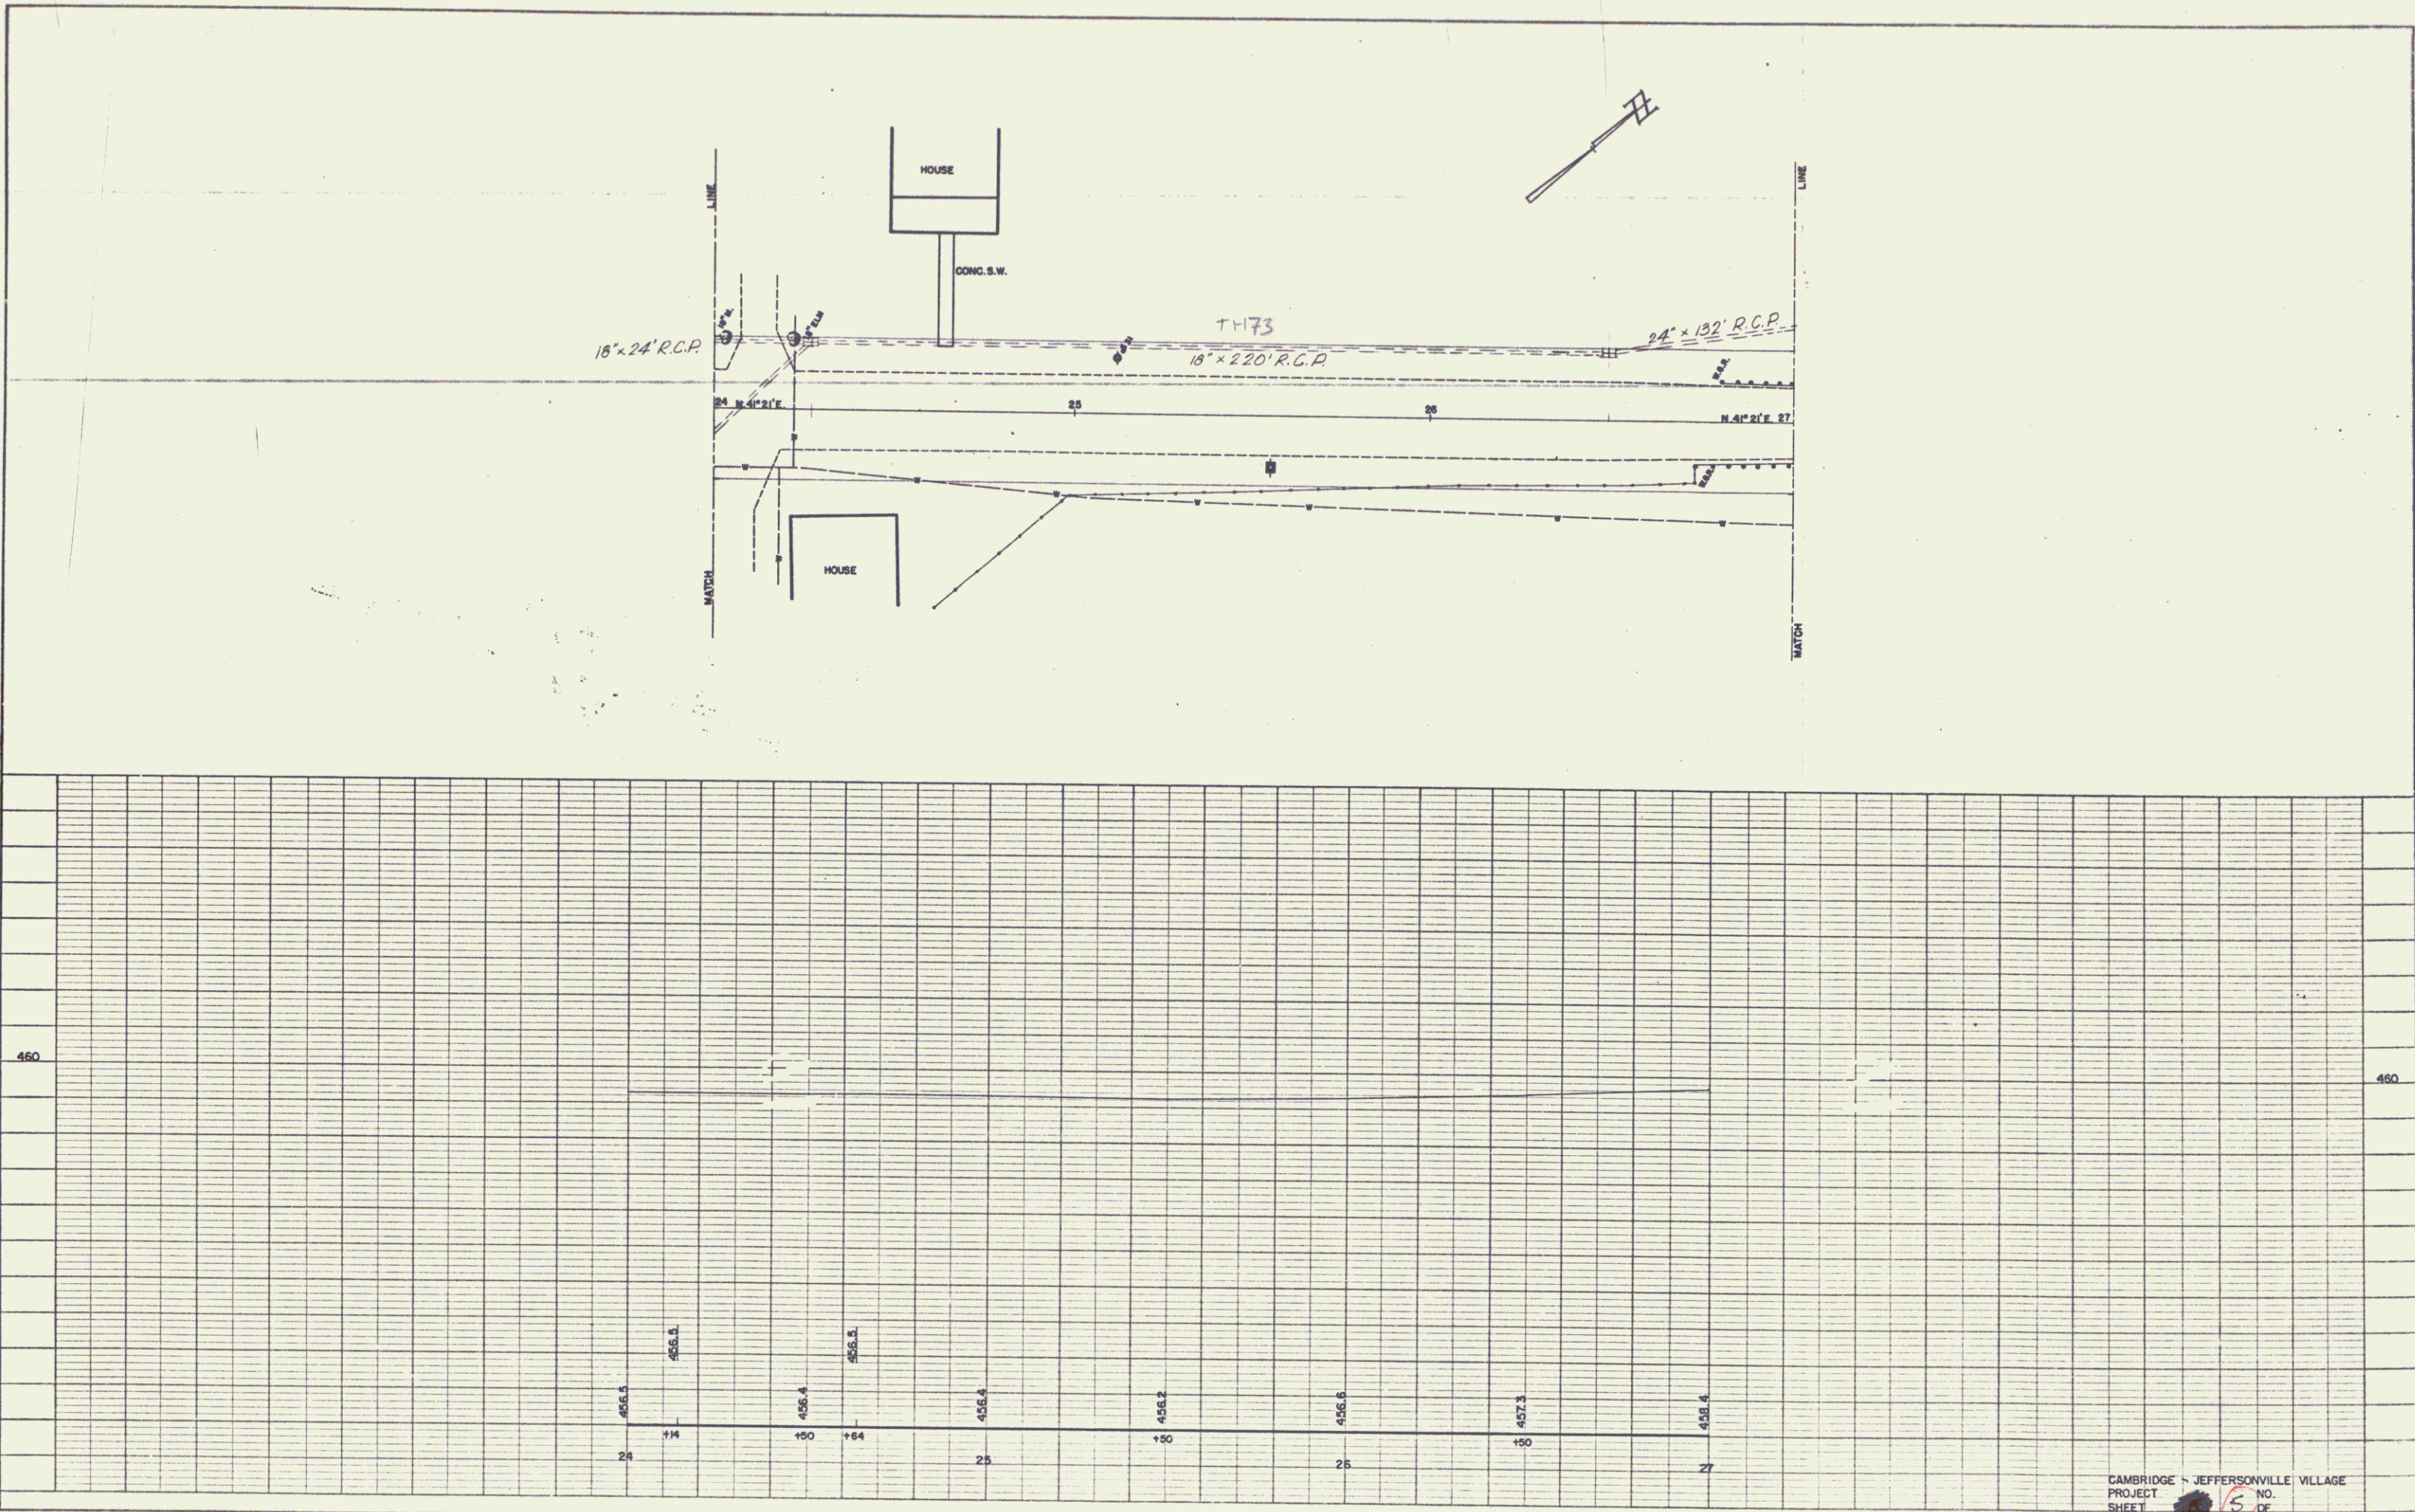


 REUFF & ESHER CO. NEW YORK
 N.Y. REG. NO. 348-10

CAMBRIDGE - JEFFERSONVILLE VILLAGE
 PROJECT SHEET NO. 5 DE

PLAN	DATE	BY
REVISED	7/78	JL
PLOTTED		
BY		
DATE		
BY		
DATE		
BY		
DATE		
BY		
DATE		
BY		
DATE		

PROFILE	DATE	BY
REVISED	7/78	JL
PLOTTED		
BY		
DATE		
BY		
DATE		
BY		
DATE		
BY		
DATE		

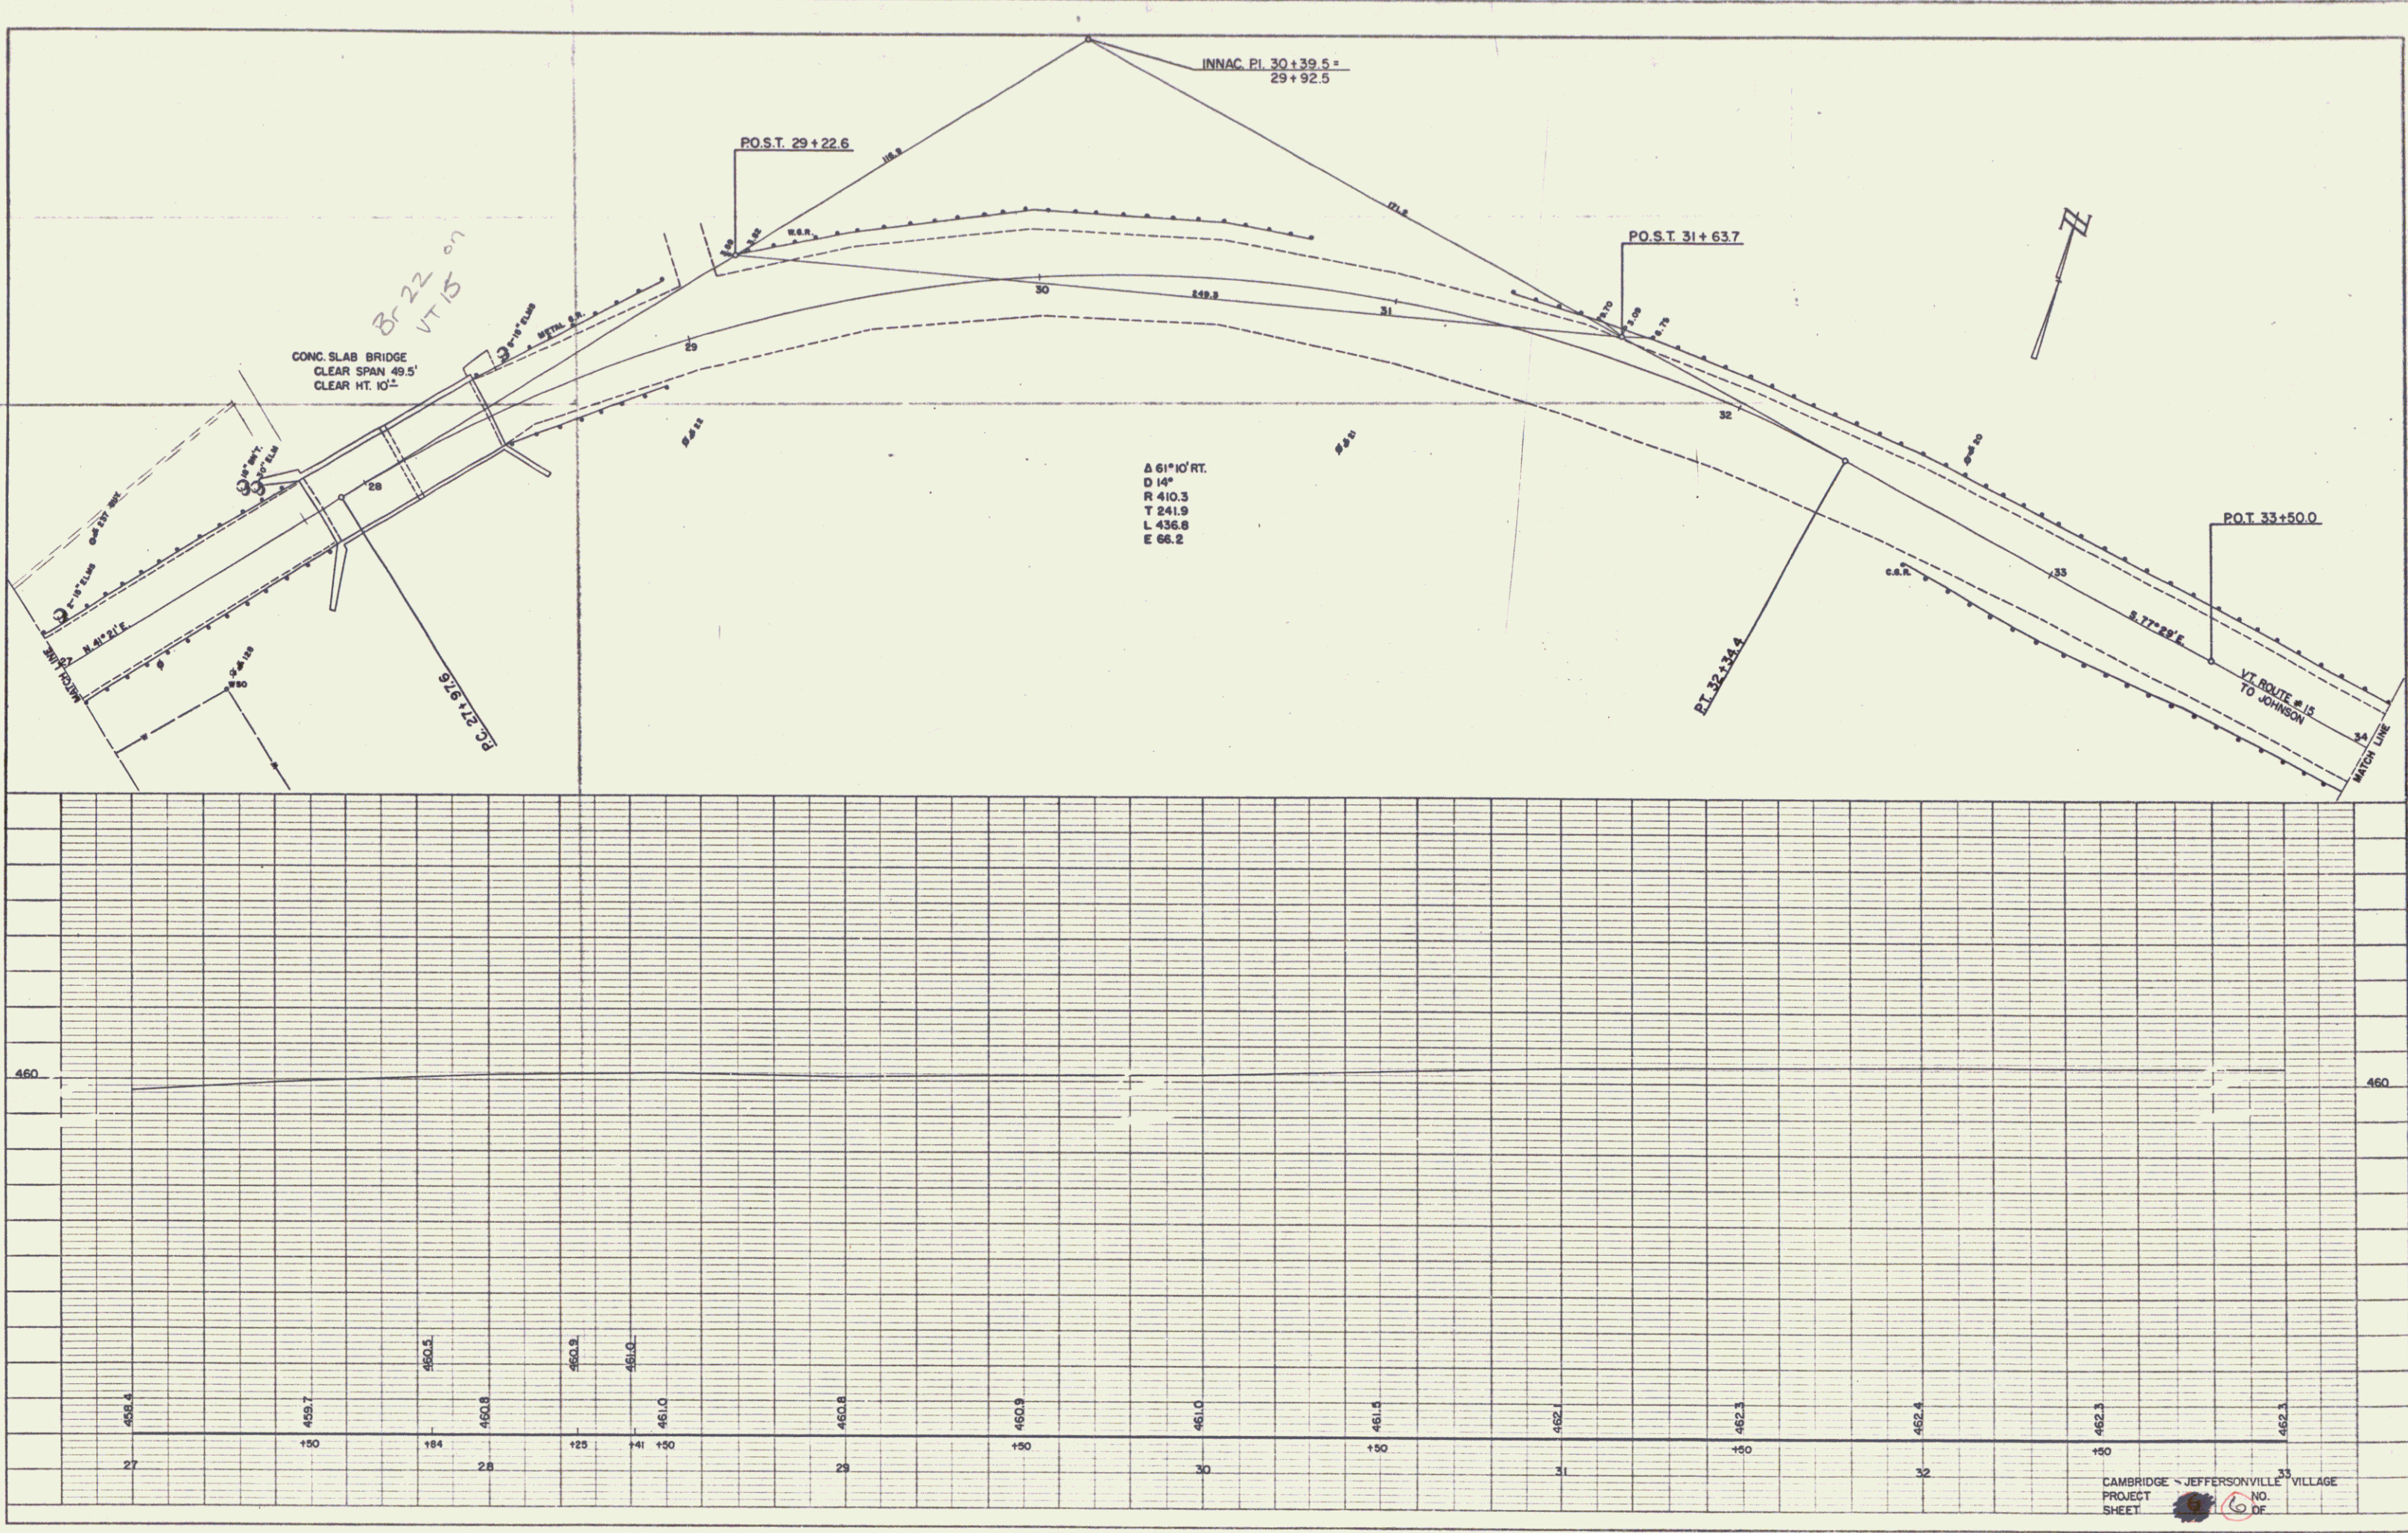



CAMBRIDGE - JEFFERSONVILLE VILLAGE

