
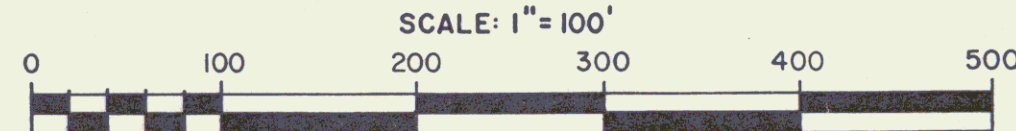


STATE OF VERMONT
TO
GERALD W. TATRO

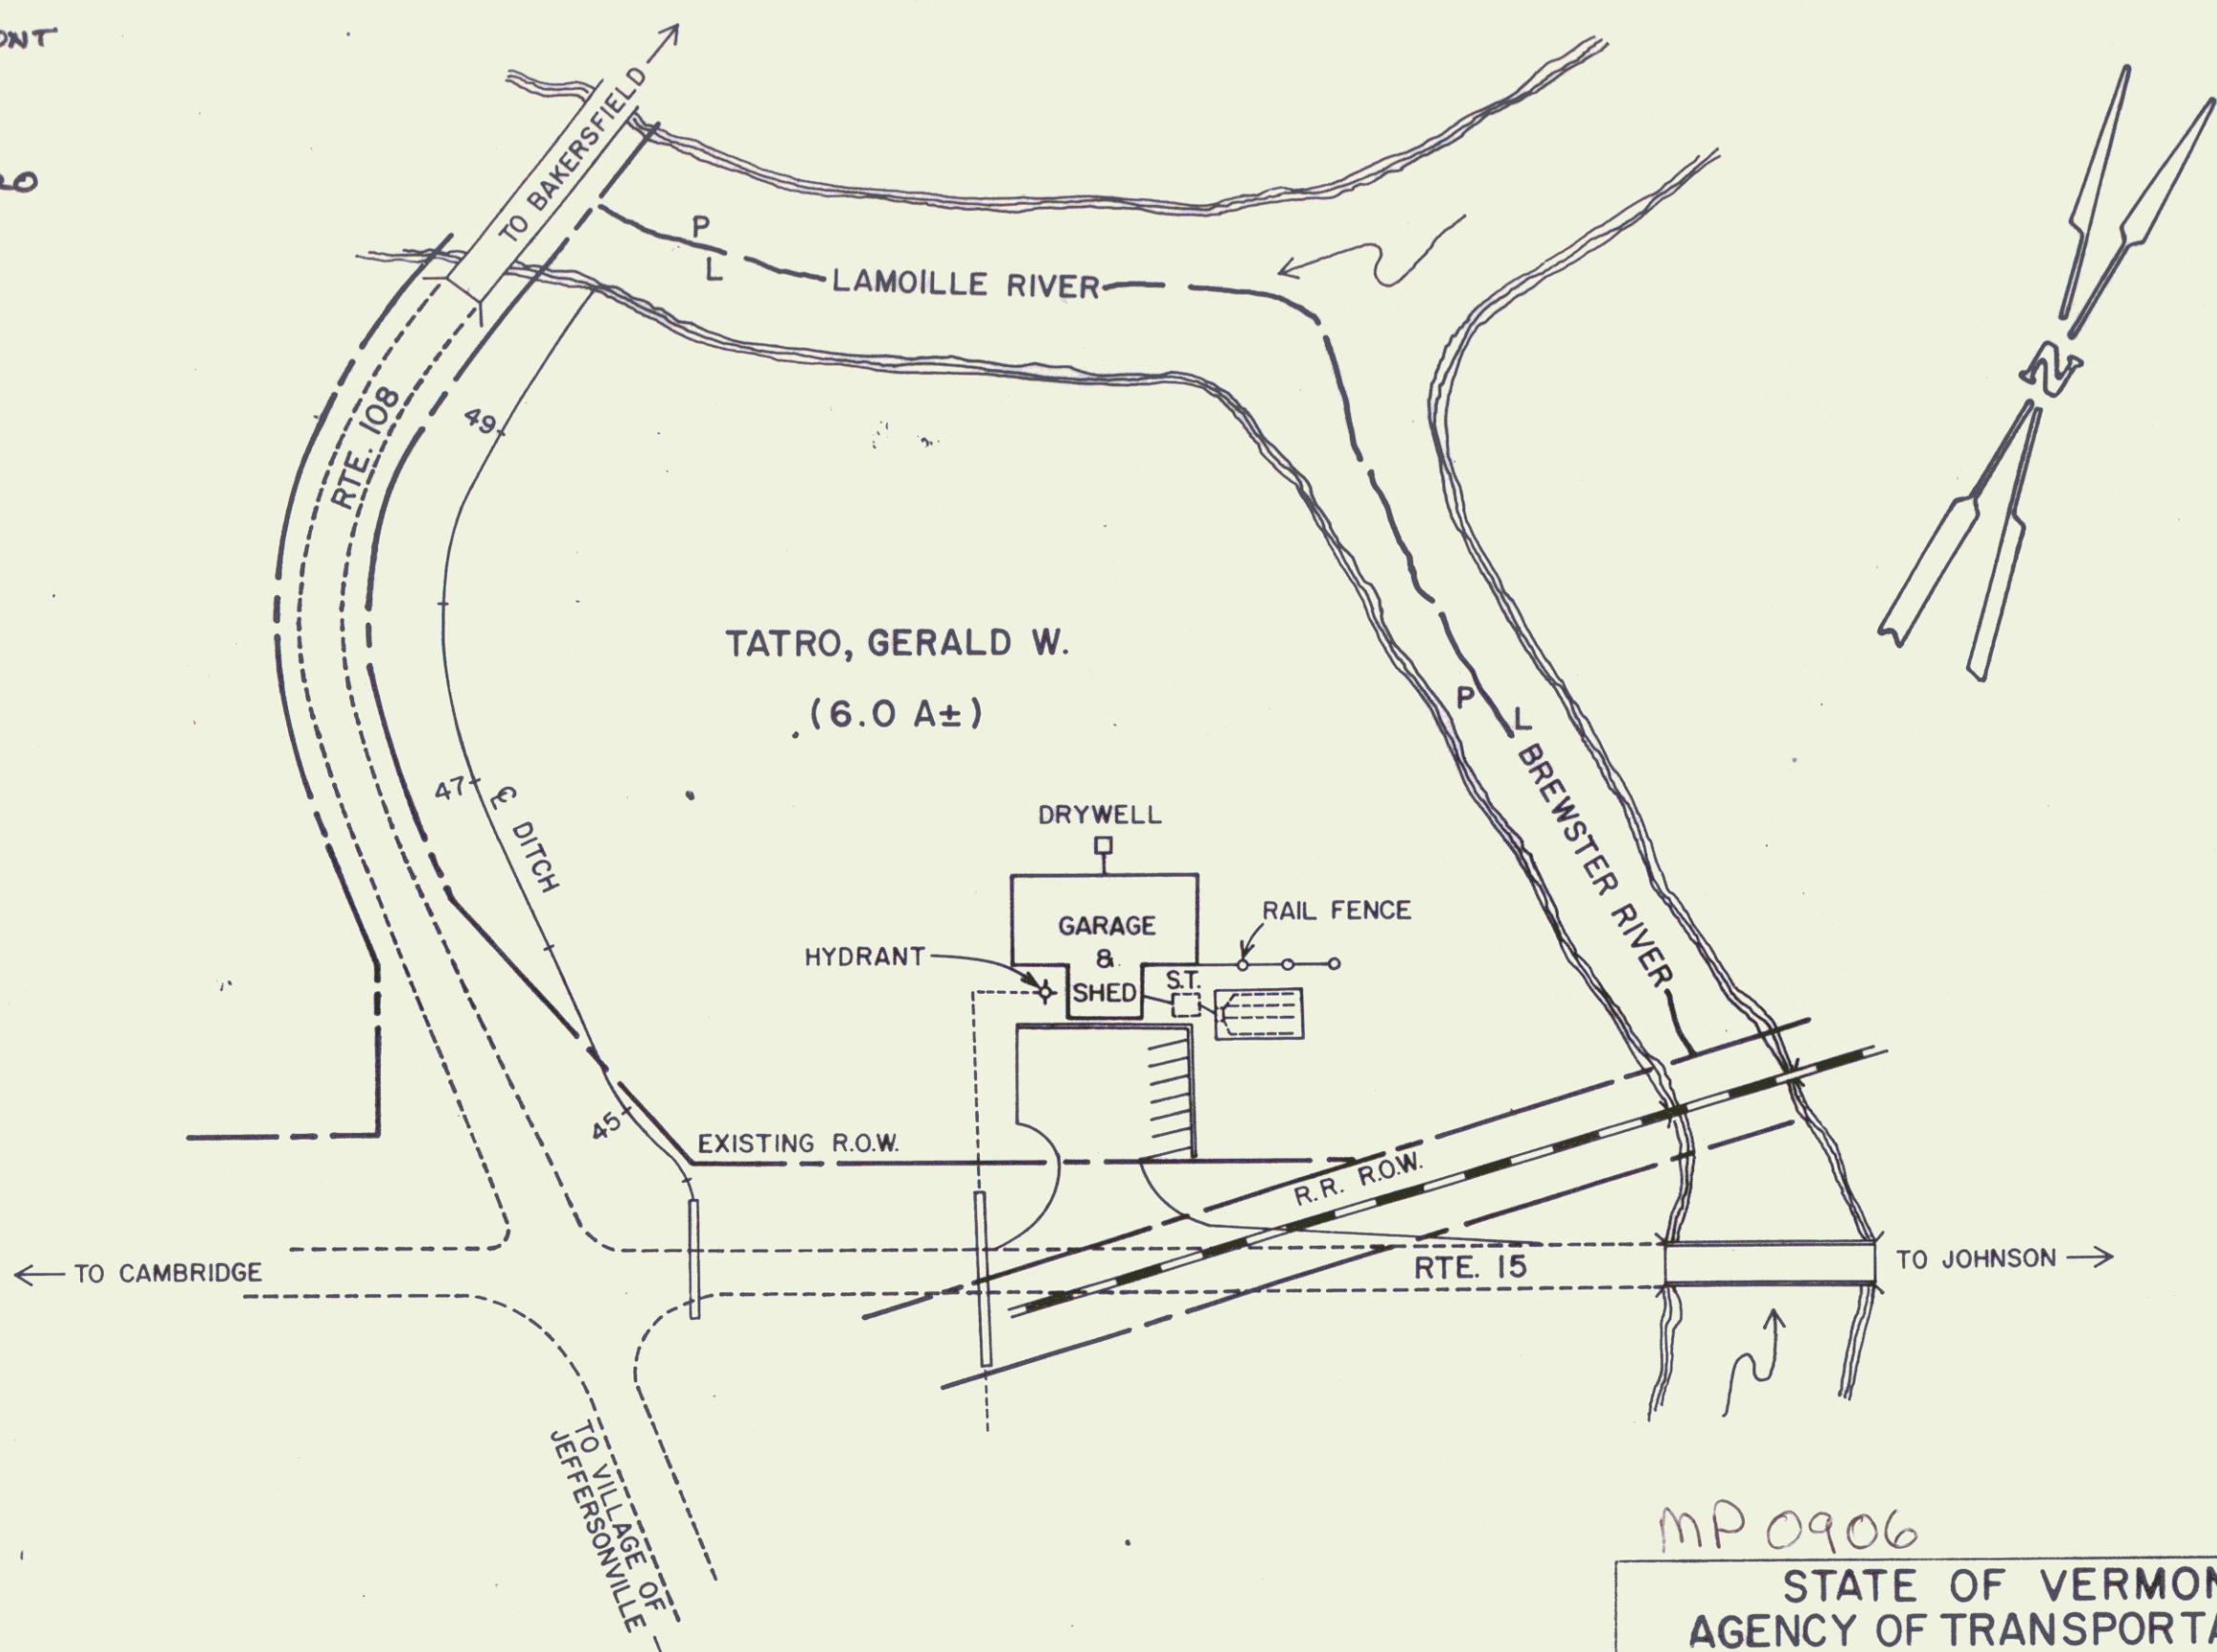

MP 0906 SHEET 2A
STATE OF VERMONT
AGENCY OF TRANSPORTATION
TOWN OF CAMBRIDGE VT 108
TATRO, GERALD W. 3
APPROX SCALE 1"=100' DATE 10/7/80 DRAWN BY B.A.M.