
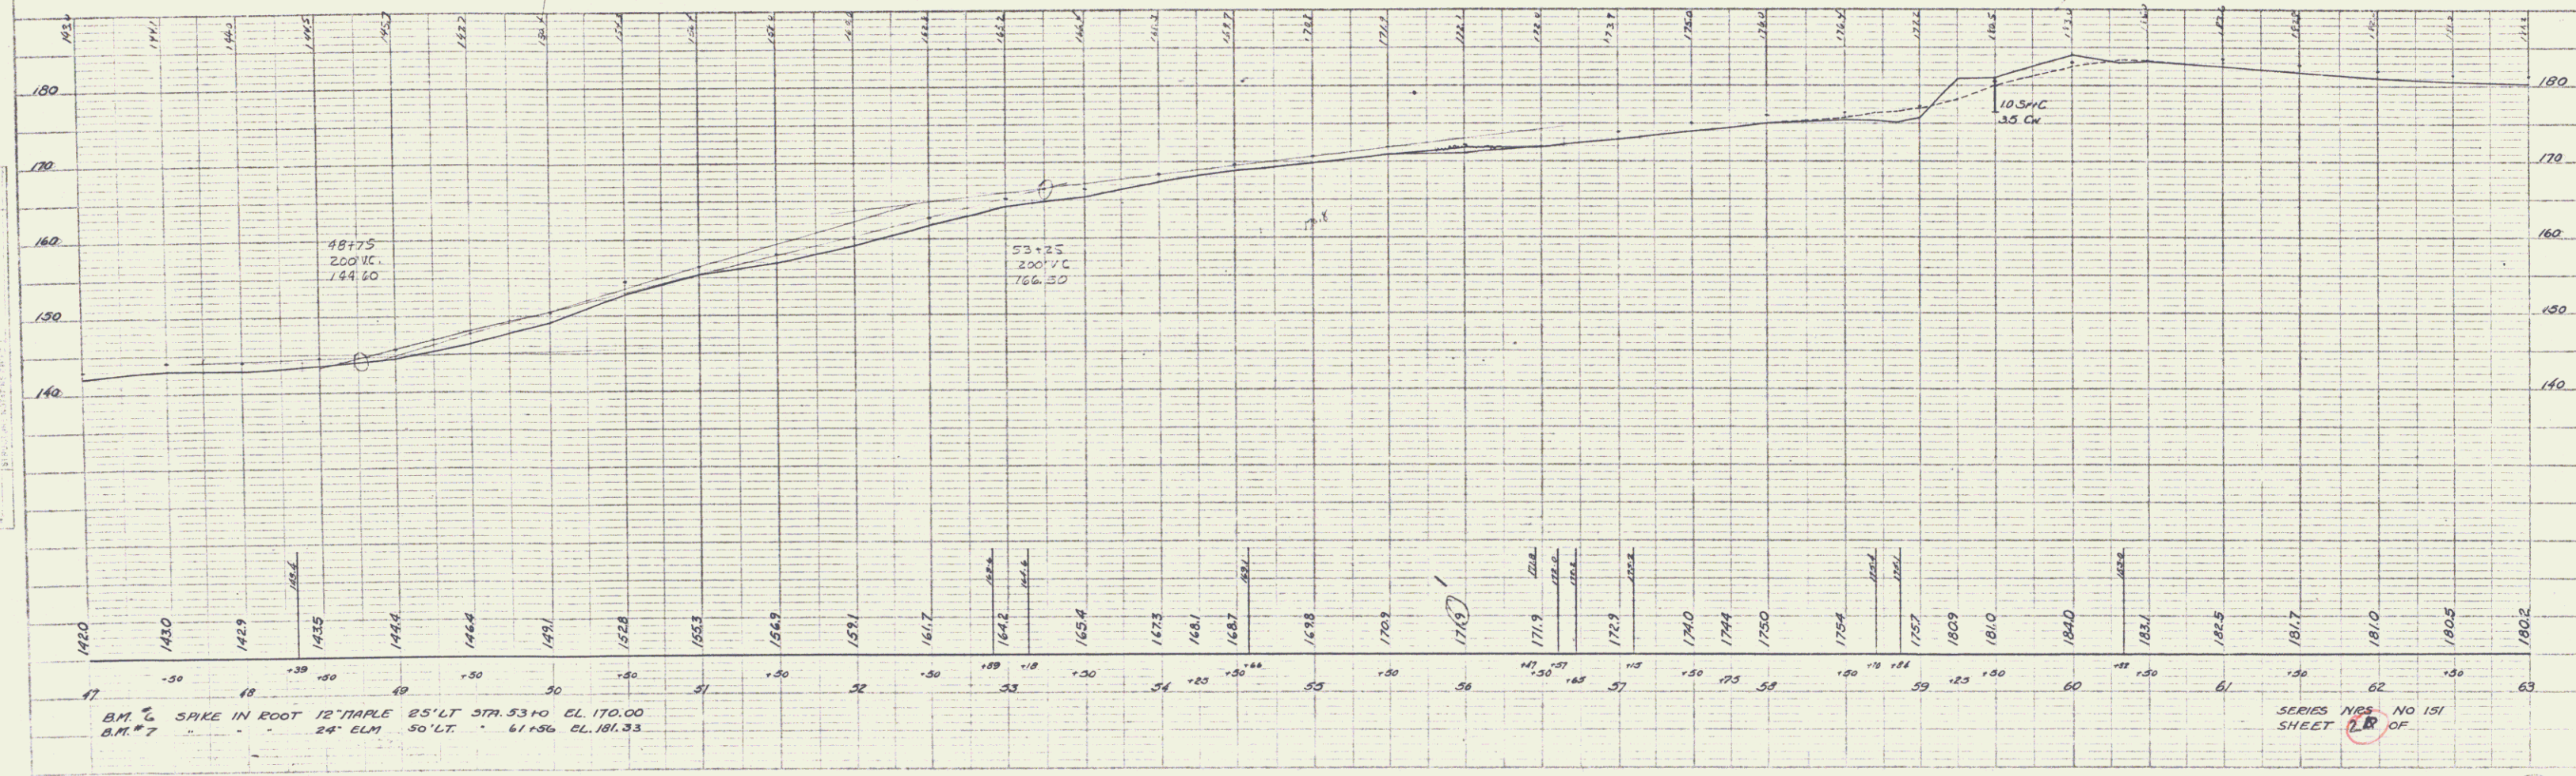


PLAN  
 DATE: 1910  
 DRAWN BY: [illegible]  
 CHECKED BY: [illegible]

12" = 100'  
 8" = 100'

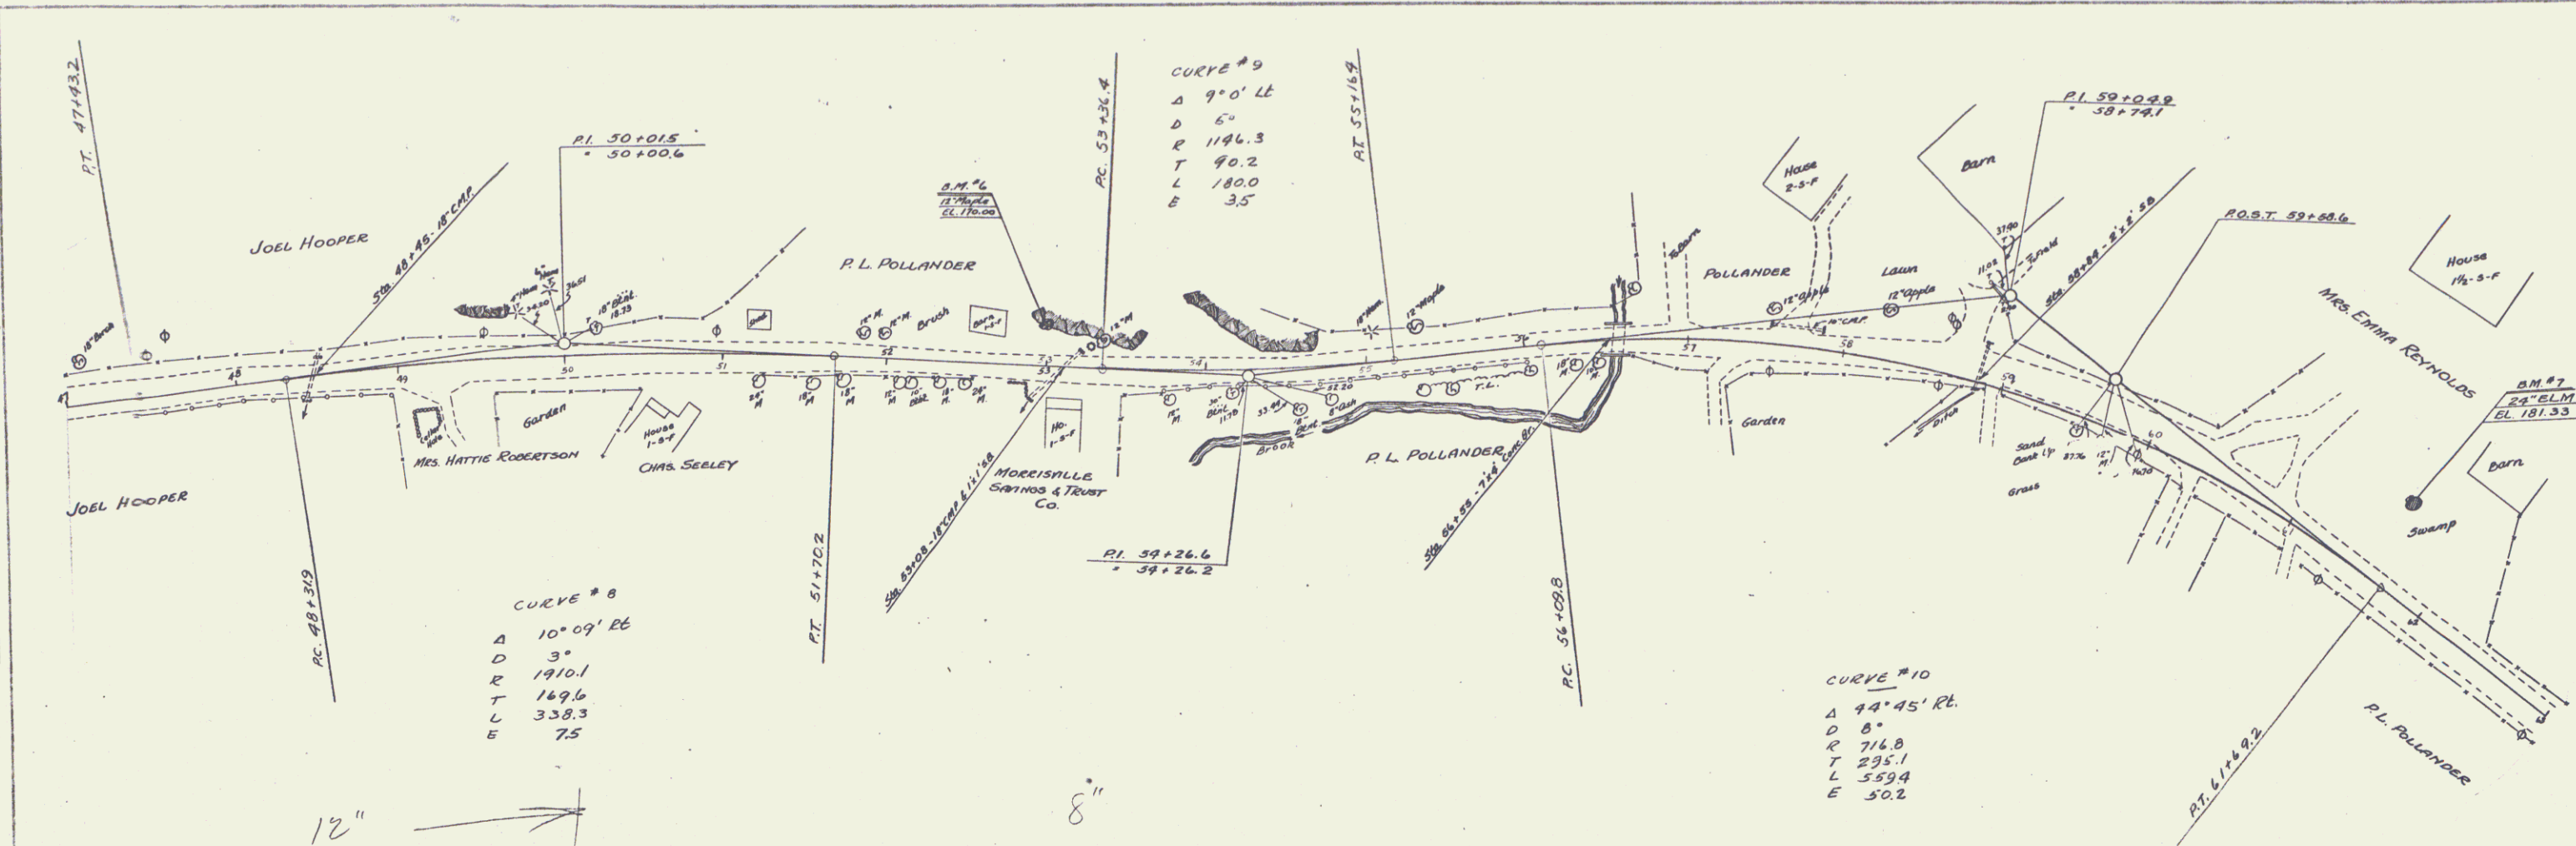

SERIES NOS. NO 151  
 SHEET 18 OF