
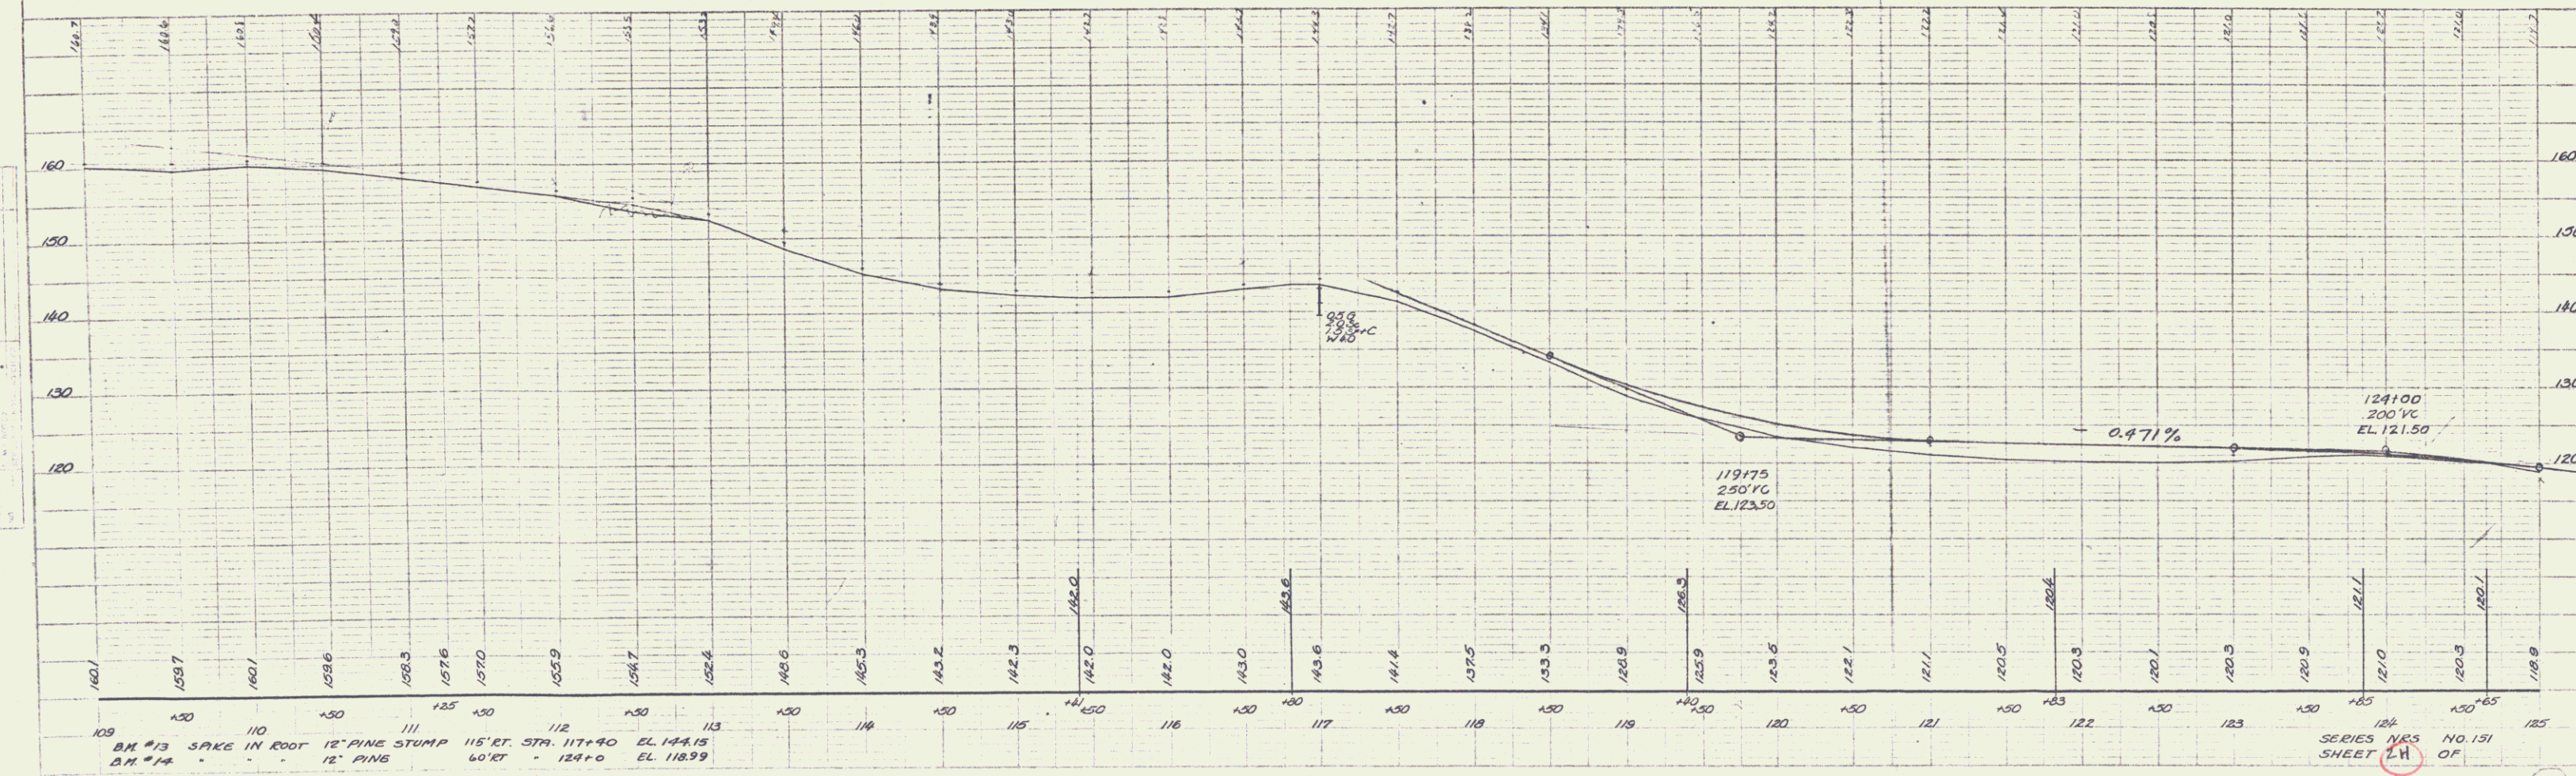


PLAN  
 DATE BOOK  
 DRAWN BY  
 CHECKED BY

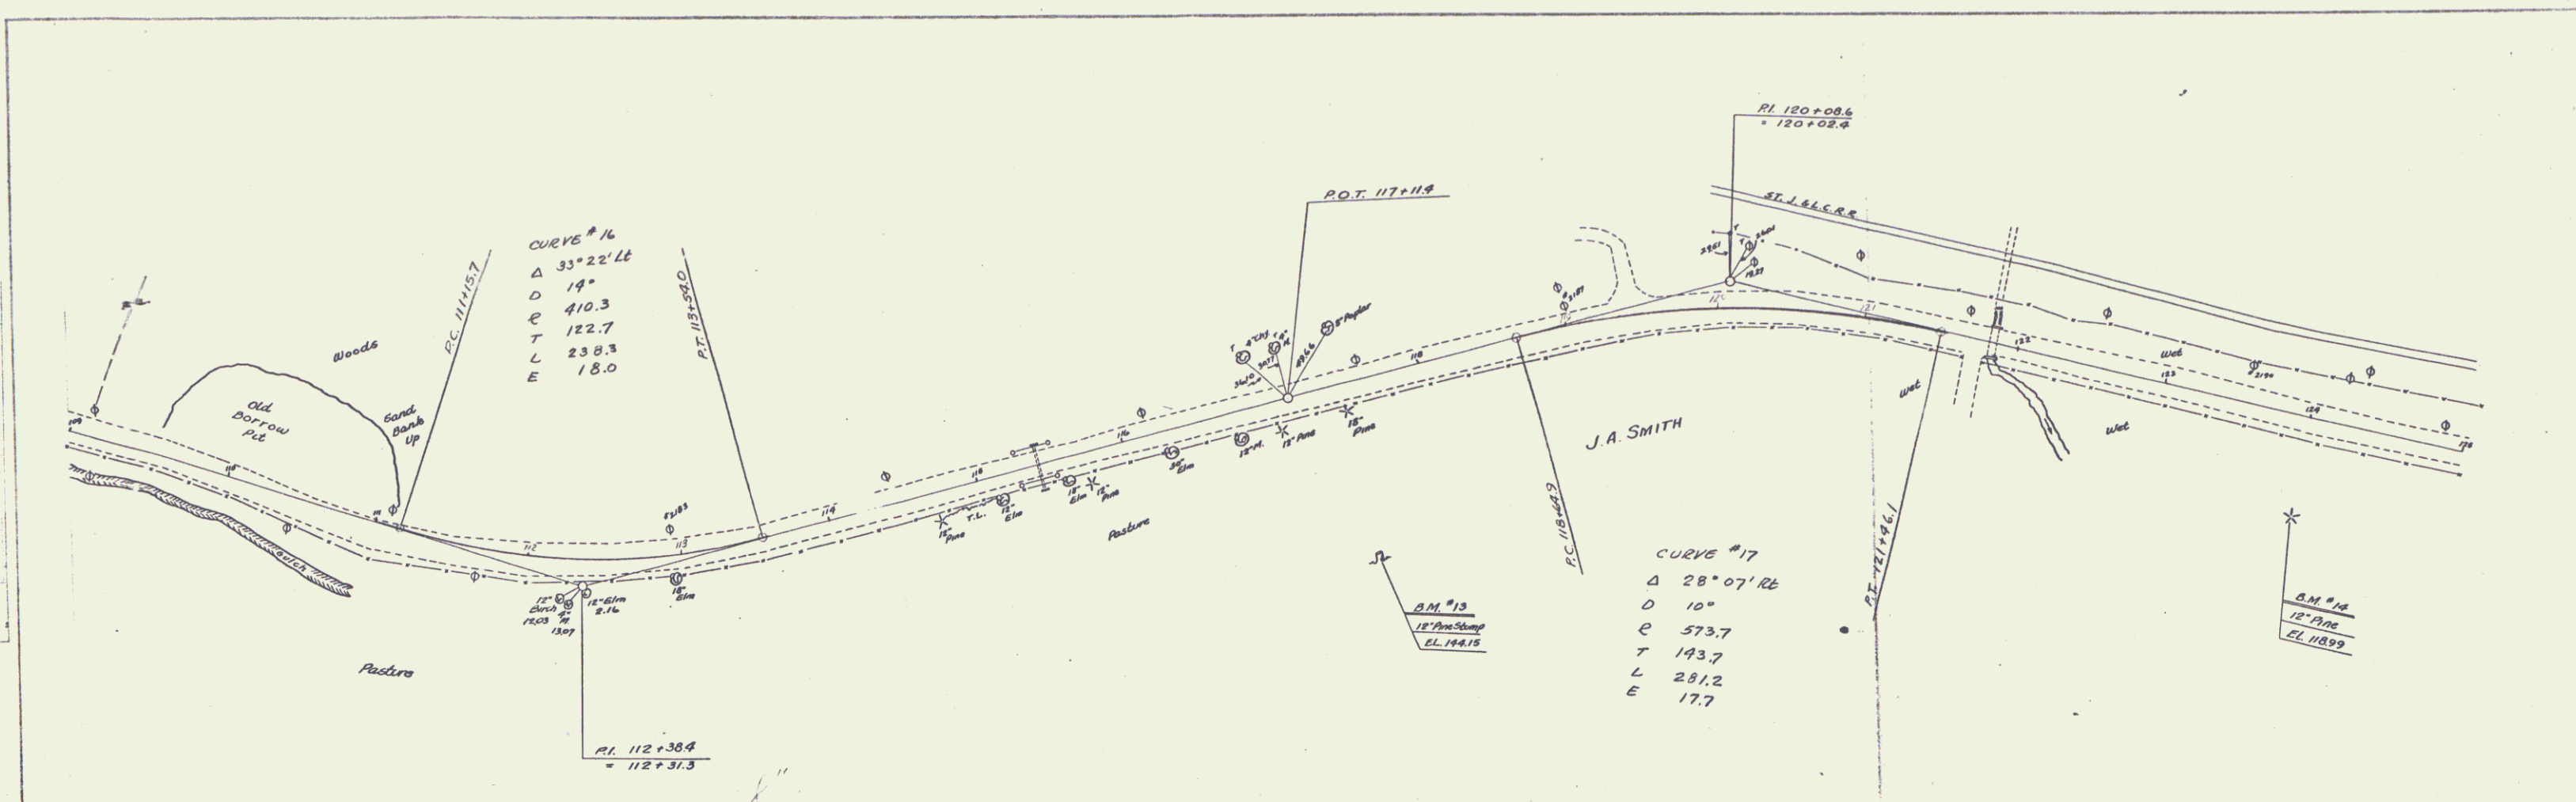

109 BM #3 SPIKE IN ROOT 12" PINE STUMP  
 110  
 111  
 114  
 115  
 116  
 117  
 118  
 119  
 120  
 121  
 122  
 123  
 124  
 125  

SERIES NRS NO. 151  
 SHEET 24 OF