


PARCEL	INSTRUMENT	DATE	GRANTOR	GRANTEE	RECORDED	REMARKS
A	Q.C.D.	1-4-30	WALTER B. START	3RD PT.	BOOK 23 PAGE 410	DATE 1-6-30
A'	Q.C.D.	1-3-30	GEORGE E. MILLER	"	23 411	1-8-30
A''	Q.C.D.	12-2-37	CARL K. & MAE C. KINNEY	"	23 402	12-14-37 CUL #12-3

**NOTE**  
 Rock to be used in Rip Rap for Bank Protection and Cement Rubble Masonry on this project is to be obtained from rock encountered in excavation Sta 251+ to 252+.  
 Balance rock excavation is to be used in the roadway fill or directed by the Engineer in the field.

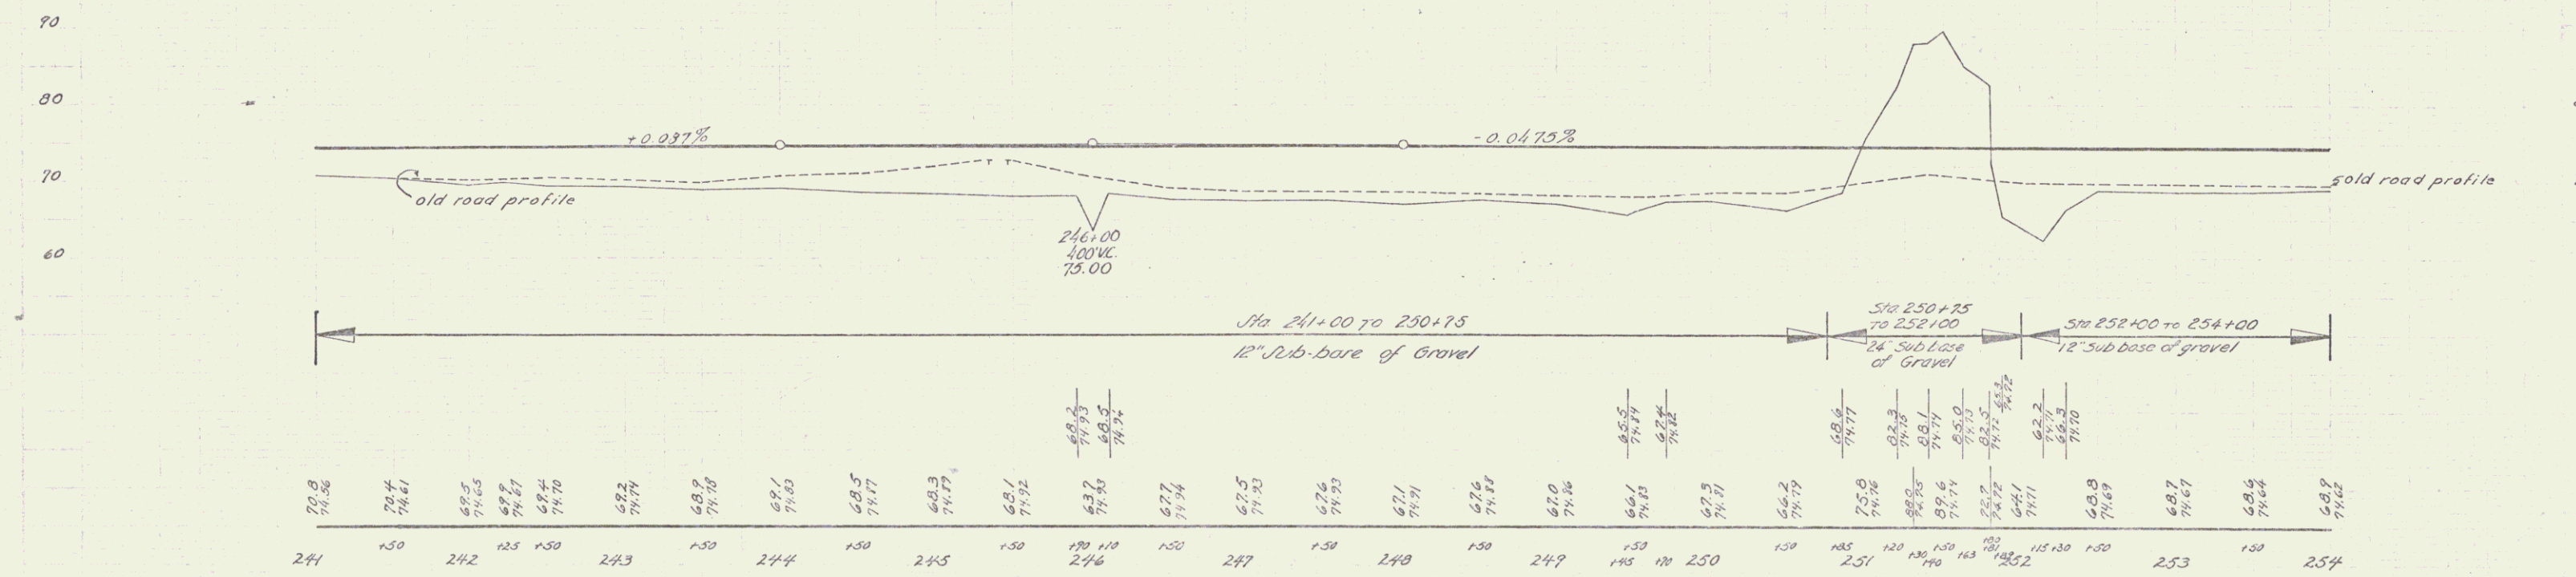

B.M. #27 SPIKE IN TRUNK 18" WILLOW 11 RT. STA 242+13 ELEV 71.15  
 B.M. #28 SPOT ON WING OF R.R. CULV. 56 LT. STA 251+30 ELEV 72.09