
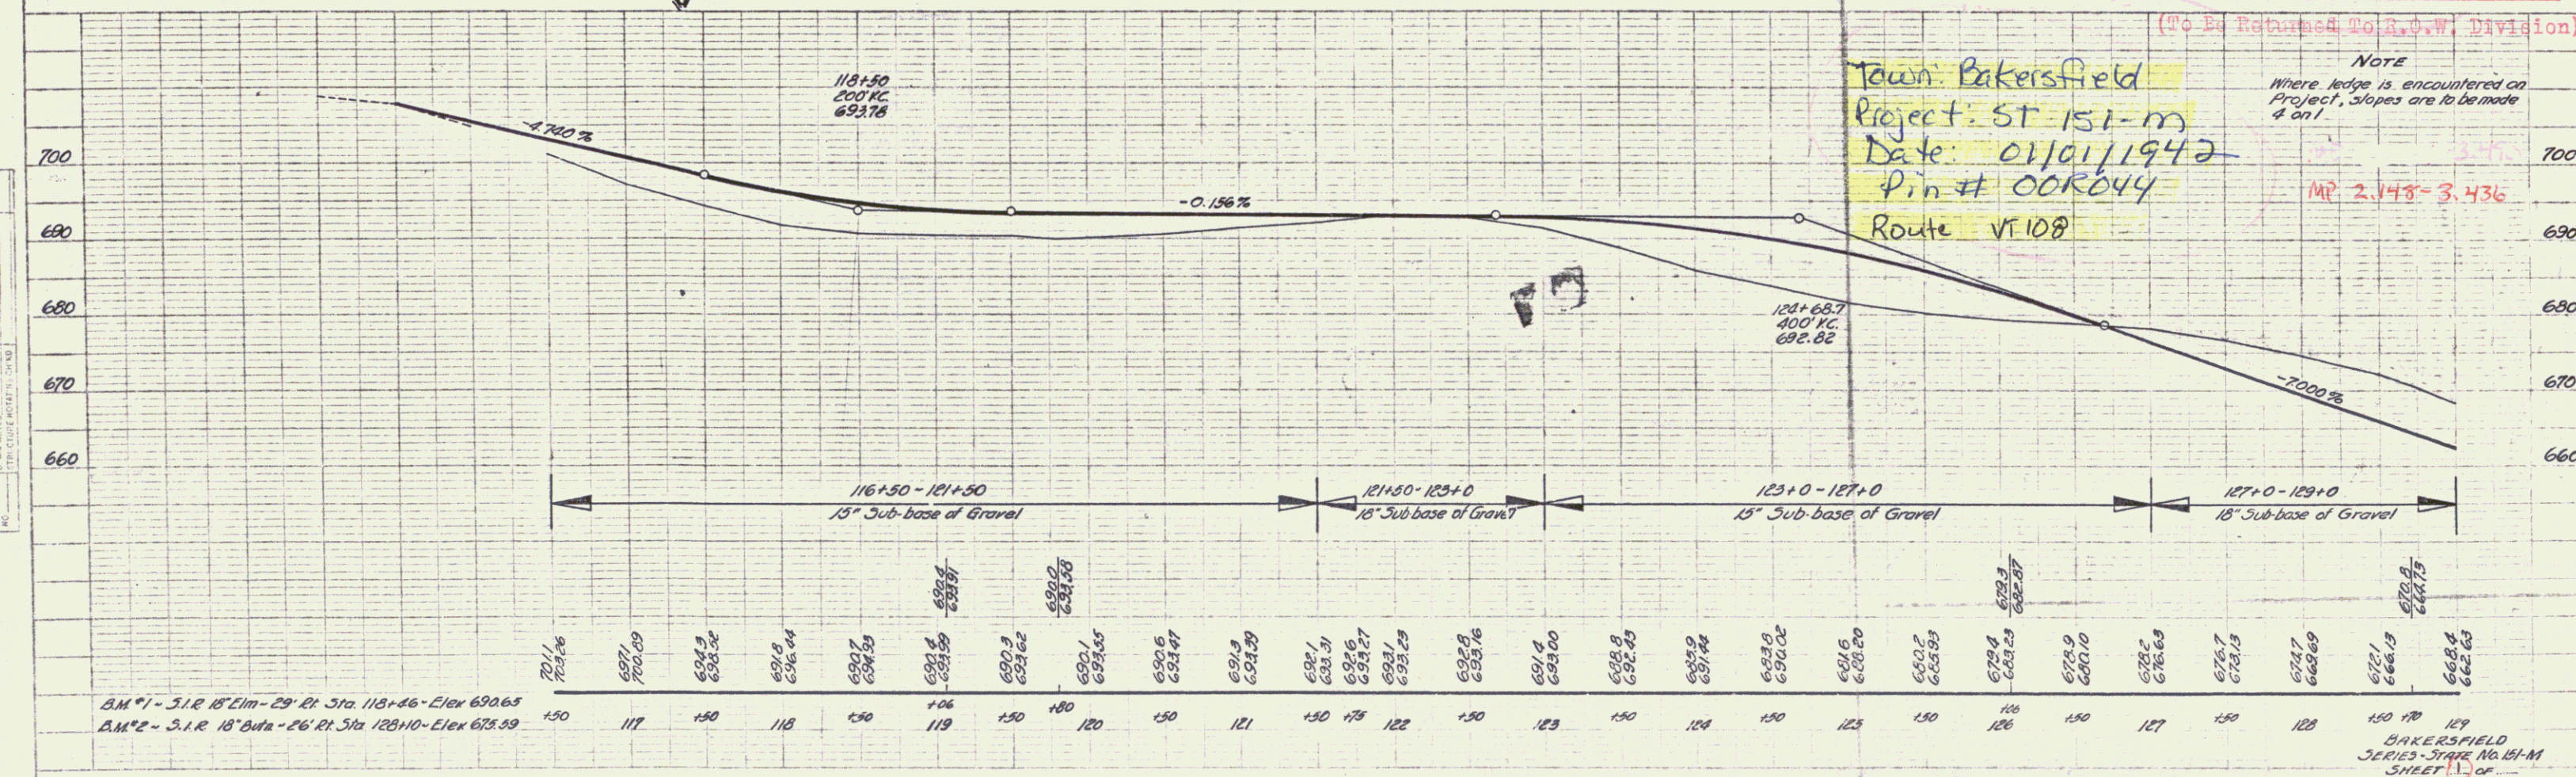


PARCEL INSTRUMENT DATE GRANTOR GRANTEE RECORDED REMARKS
 A W D O E 4-16-42 IVAN & RUTH STONE ST. OF VT BAKERFIELD
 BOOK PAGE DATE
 25 26-27 4-29-42

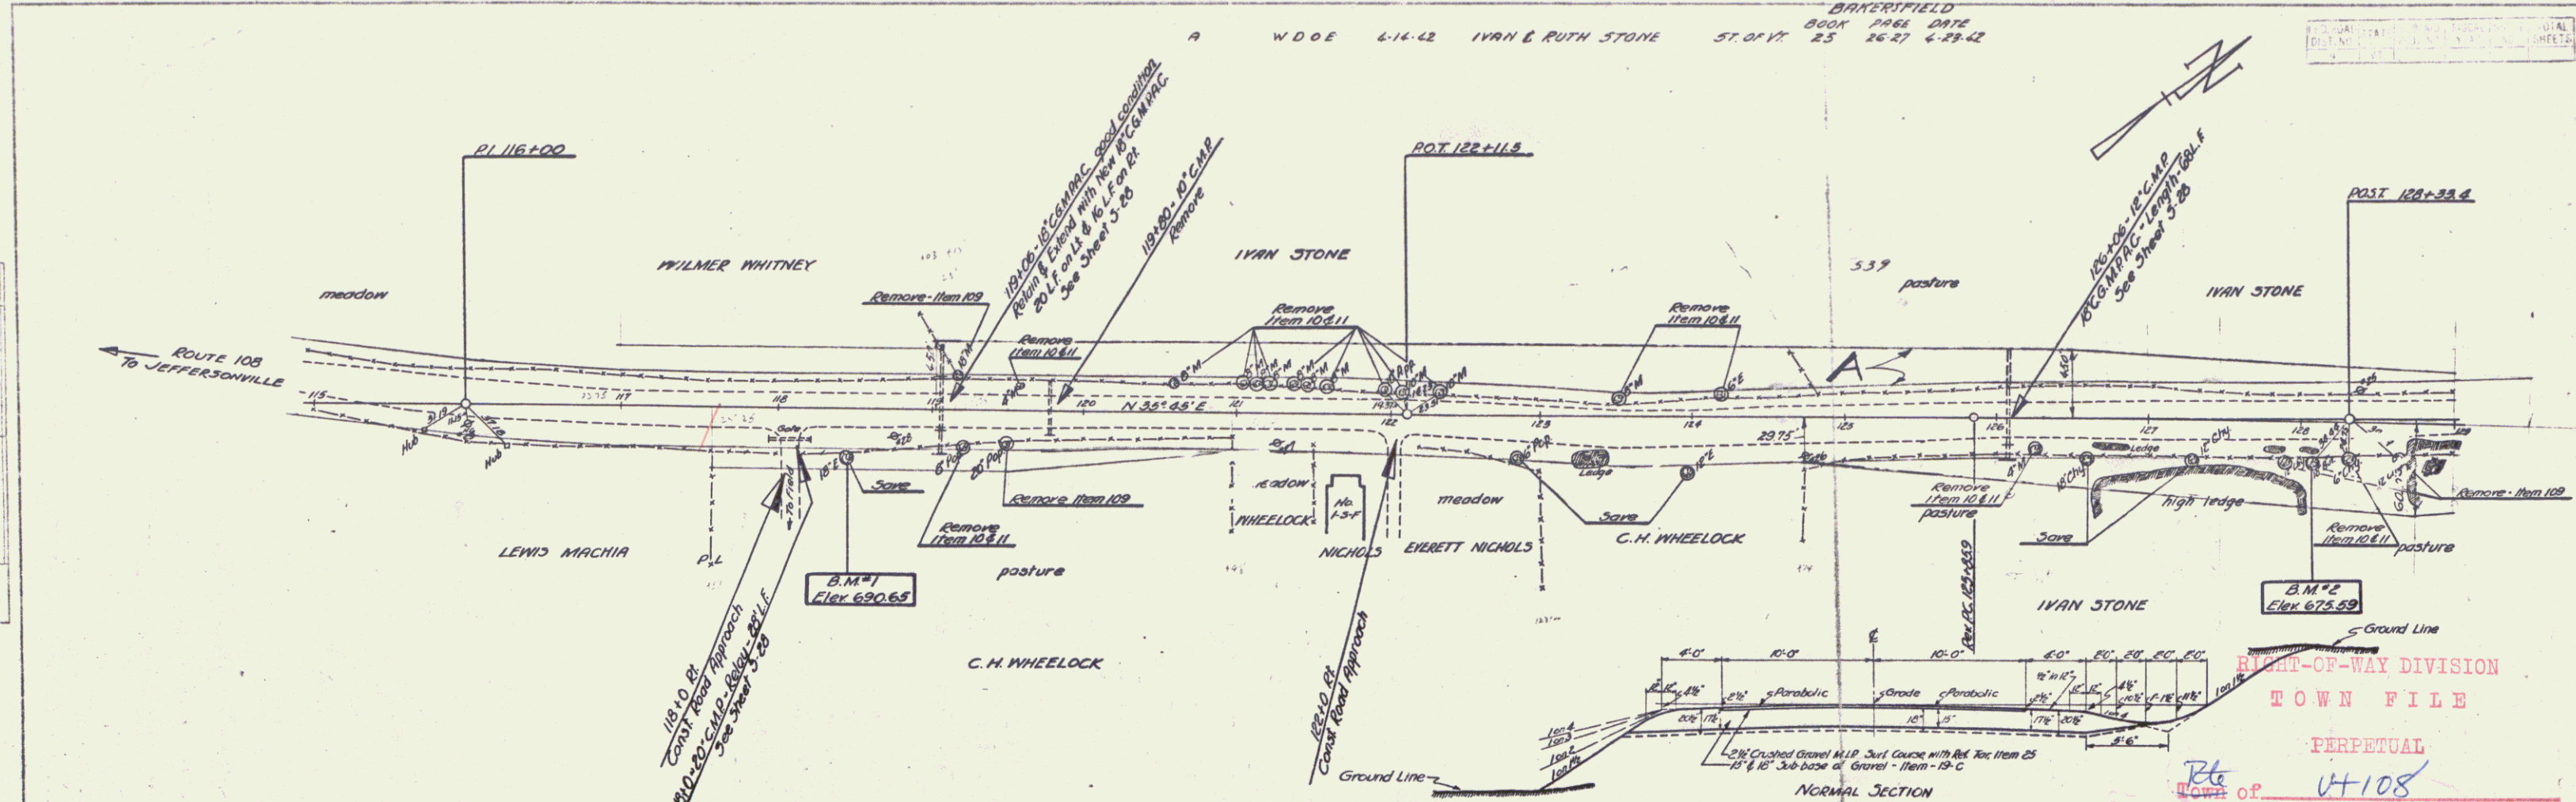

PLAN
 DRAWN BY
 CHECKED BY
 DATE
 SCALE

PROFILE
 DRAWN BY
 CHECKED BY
 DATE
 SCALE


Town Bakersfield
 Project: ST 151-M
 Date: 01/01/1942
 Pin # 000044
 Route VT 108

NOTE
 Where ledge is encountered on
 Project, slopes are to be made
 4 on 1.
 MP 2.148-3.436


BAKERSFIELD
 SERIES - STAGE No. 151-M
 SHEET 1 of 1

PARCEL INTRUMENT DATE GRANTOR GRANTEE RECORDED REMARKS
 B.C. W.D. 0.E. 6-14-42 IVAN E RUTH STONE 57 OF 17 25 BAKERSFIELD
 BOOK PAGE DATE
 2621 6-28-42 1 NEW CULV

DATE	BY	SCALE	SHEET
VI			

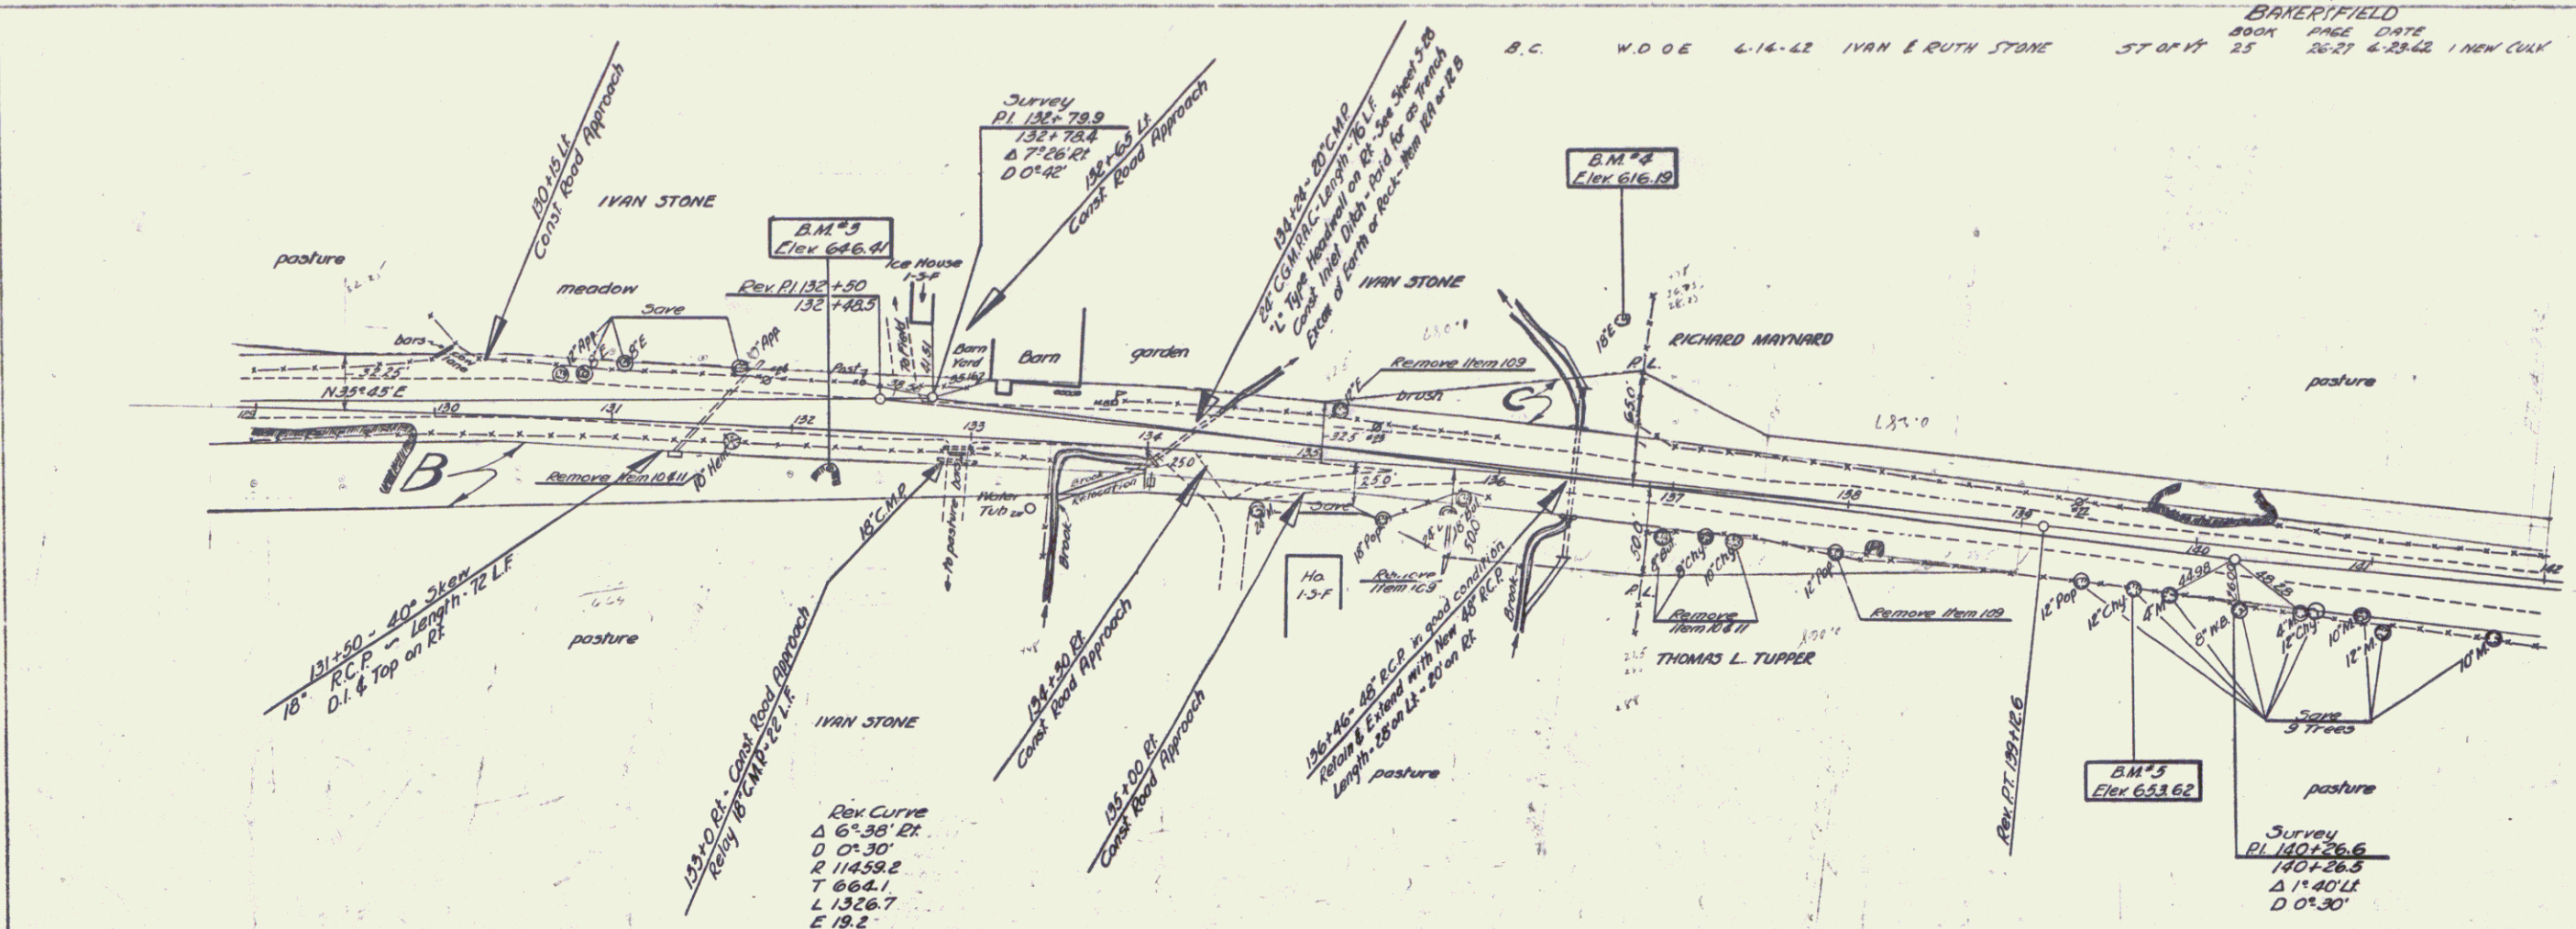


PLAN

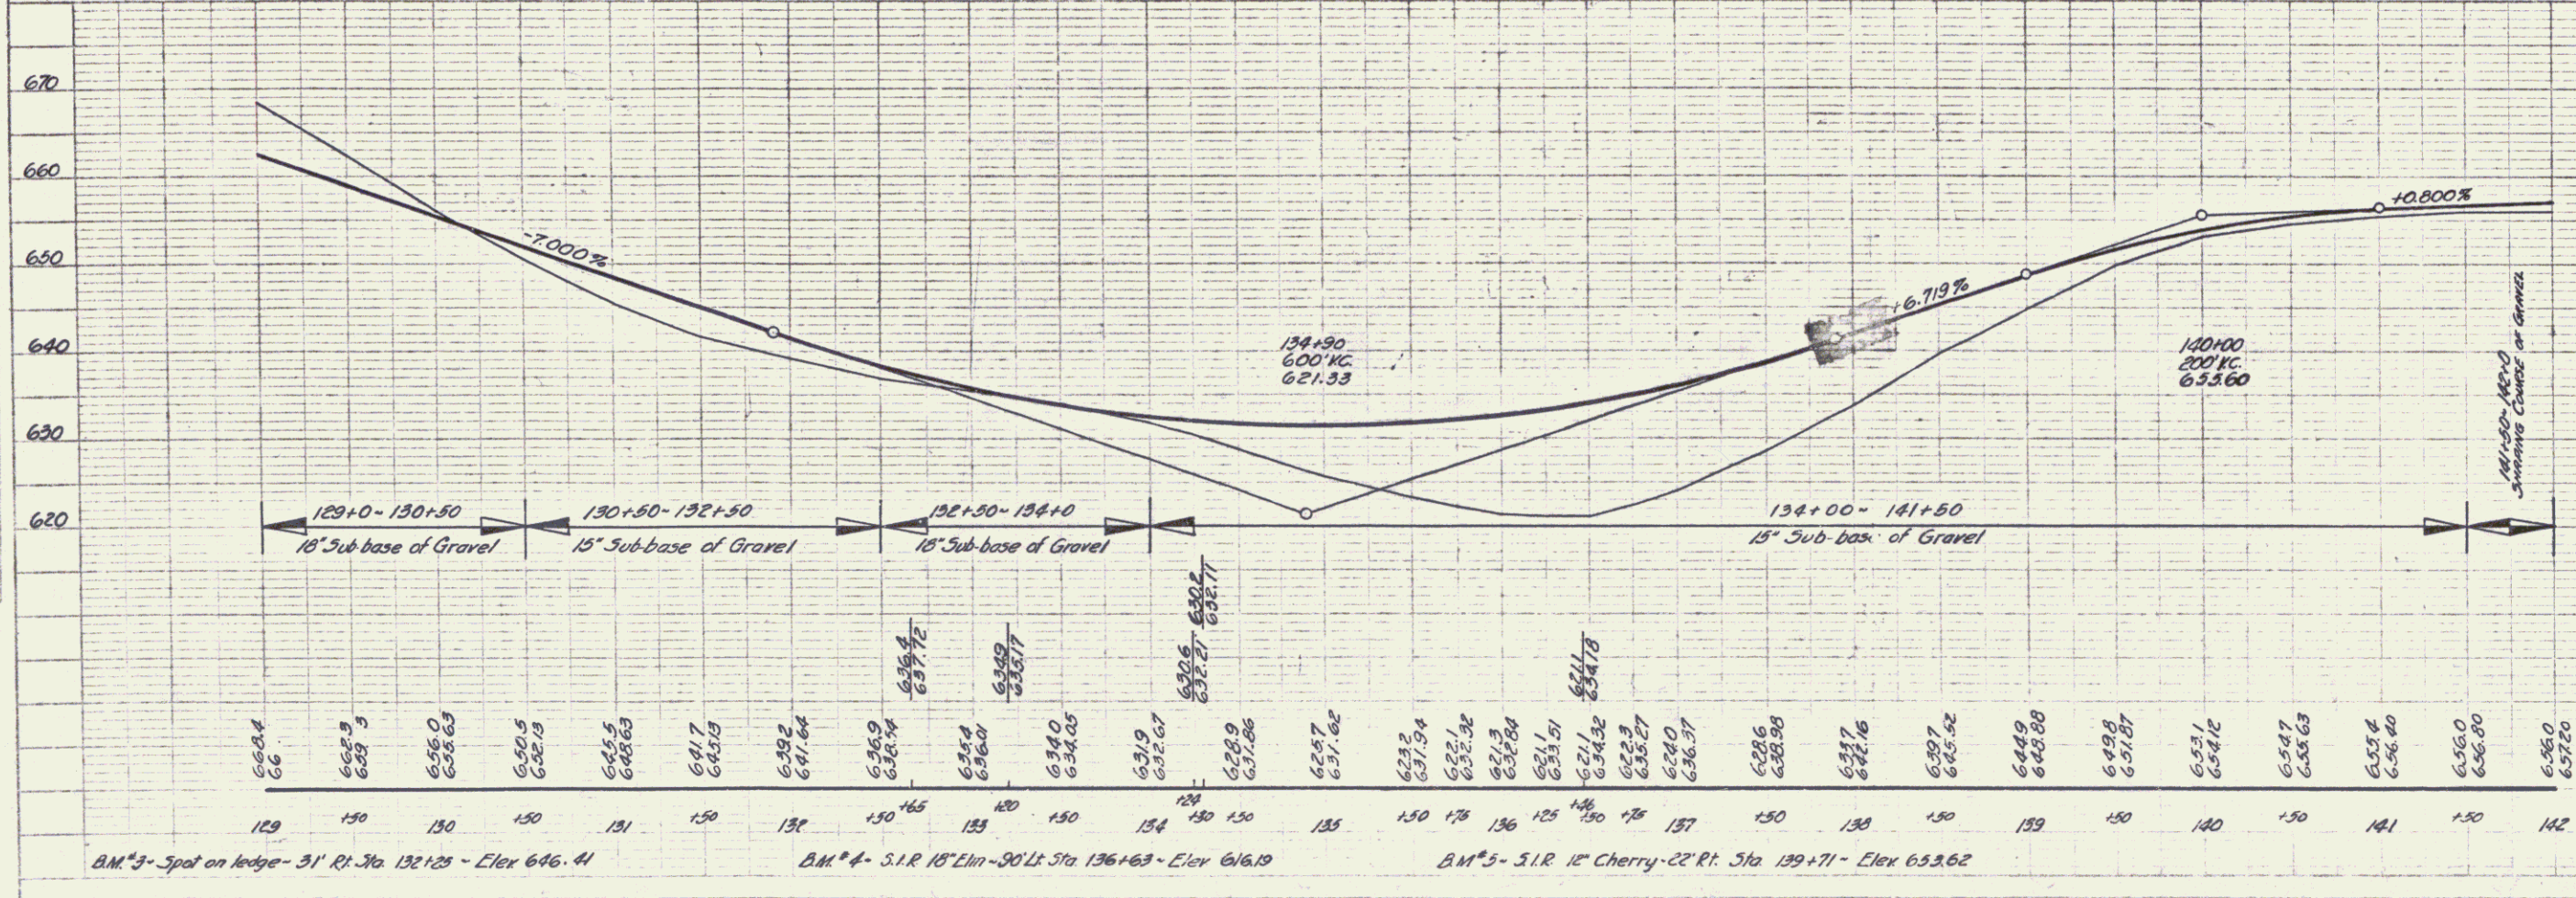

PROFILE


BAKERSFIELD
 SERIES - STATE No. 151-M
 SHEET 1 OF 2

PLAN
 DRAWN BY
 CHECKED BY
 DATE
 7/4
 L. L. Tupper
 7/4

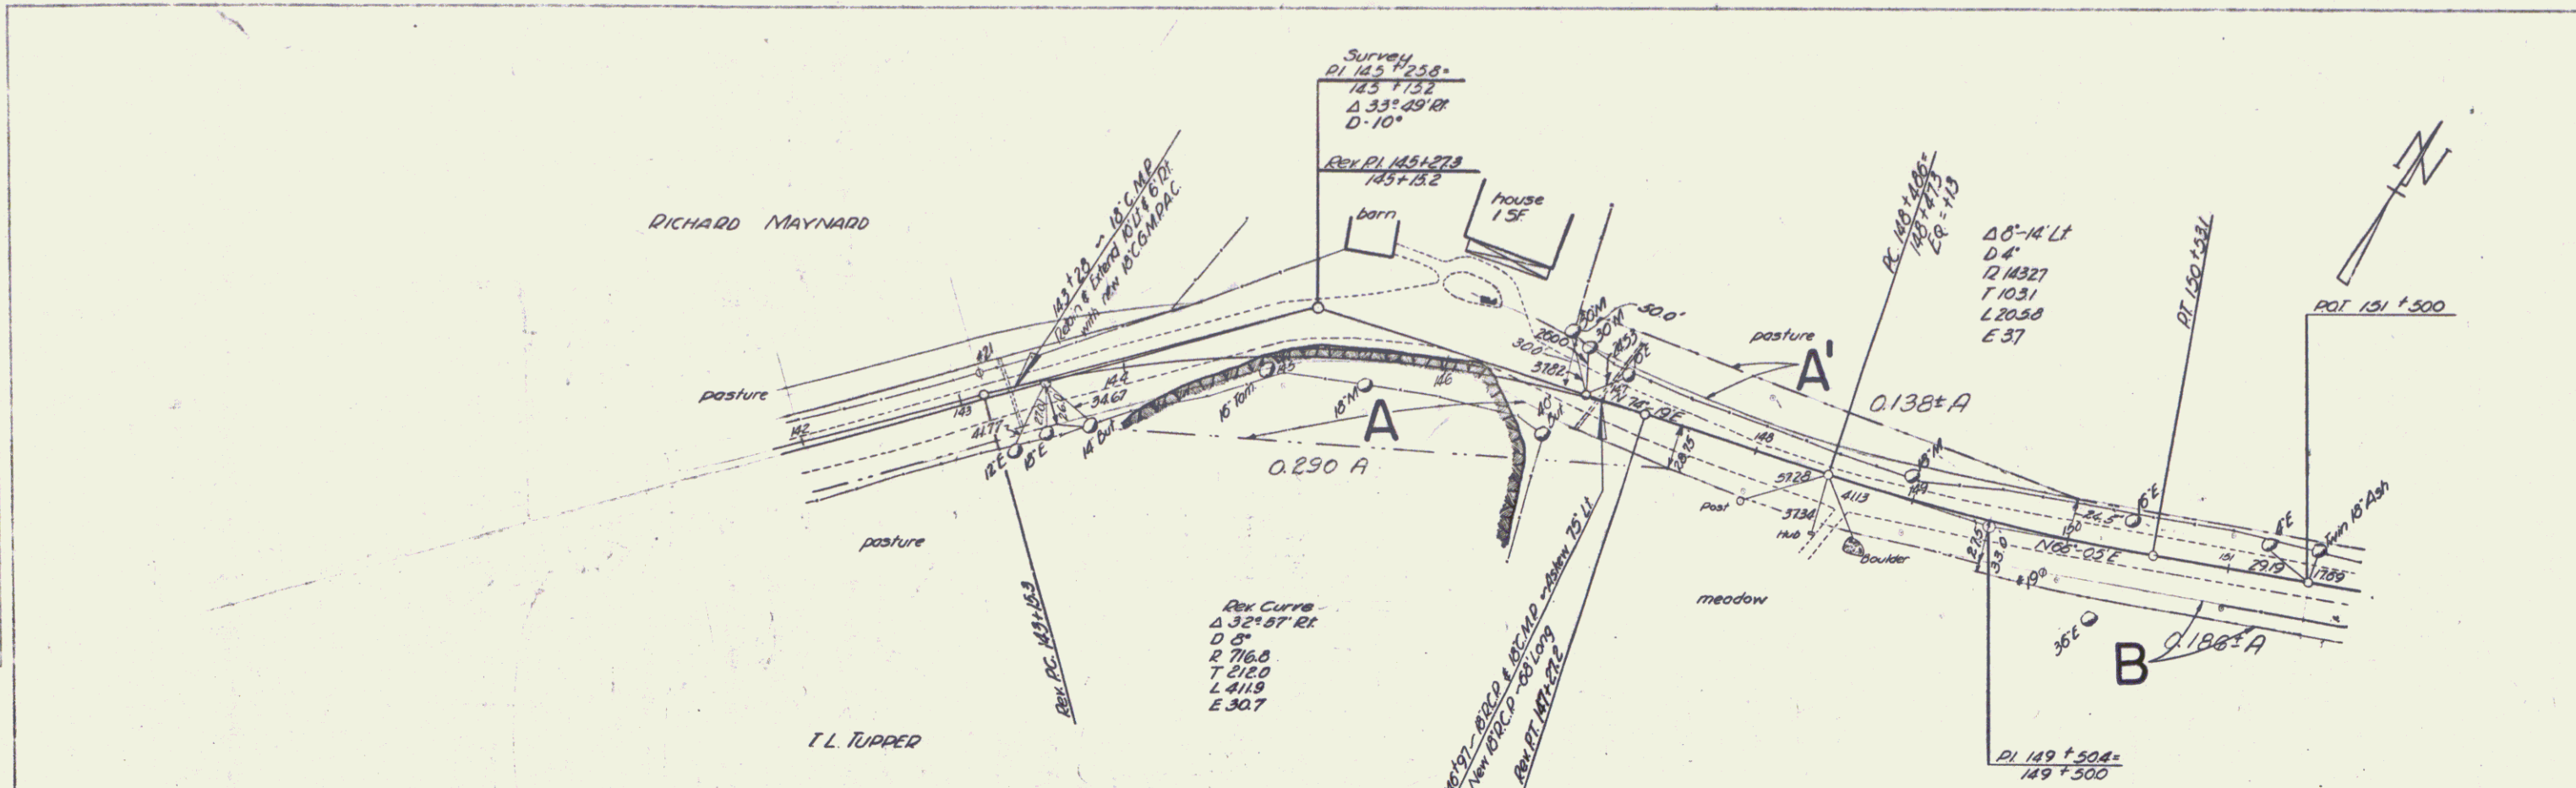


PARCEL	INSTRUMENT	DATE	GRANTOR	GRANTEE	RECORDED BAKERSFIELD	REMARKS
A & B	WDOE	8-25-41	THOMAS L. TUPPER	ST. OF VT.	25 - 6 8 7	9-3-41
A'	WDOE	8-25-41	RICHARD MAYNARD	ST. OF VT.	25 - 8 8 9	9-3-41



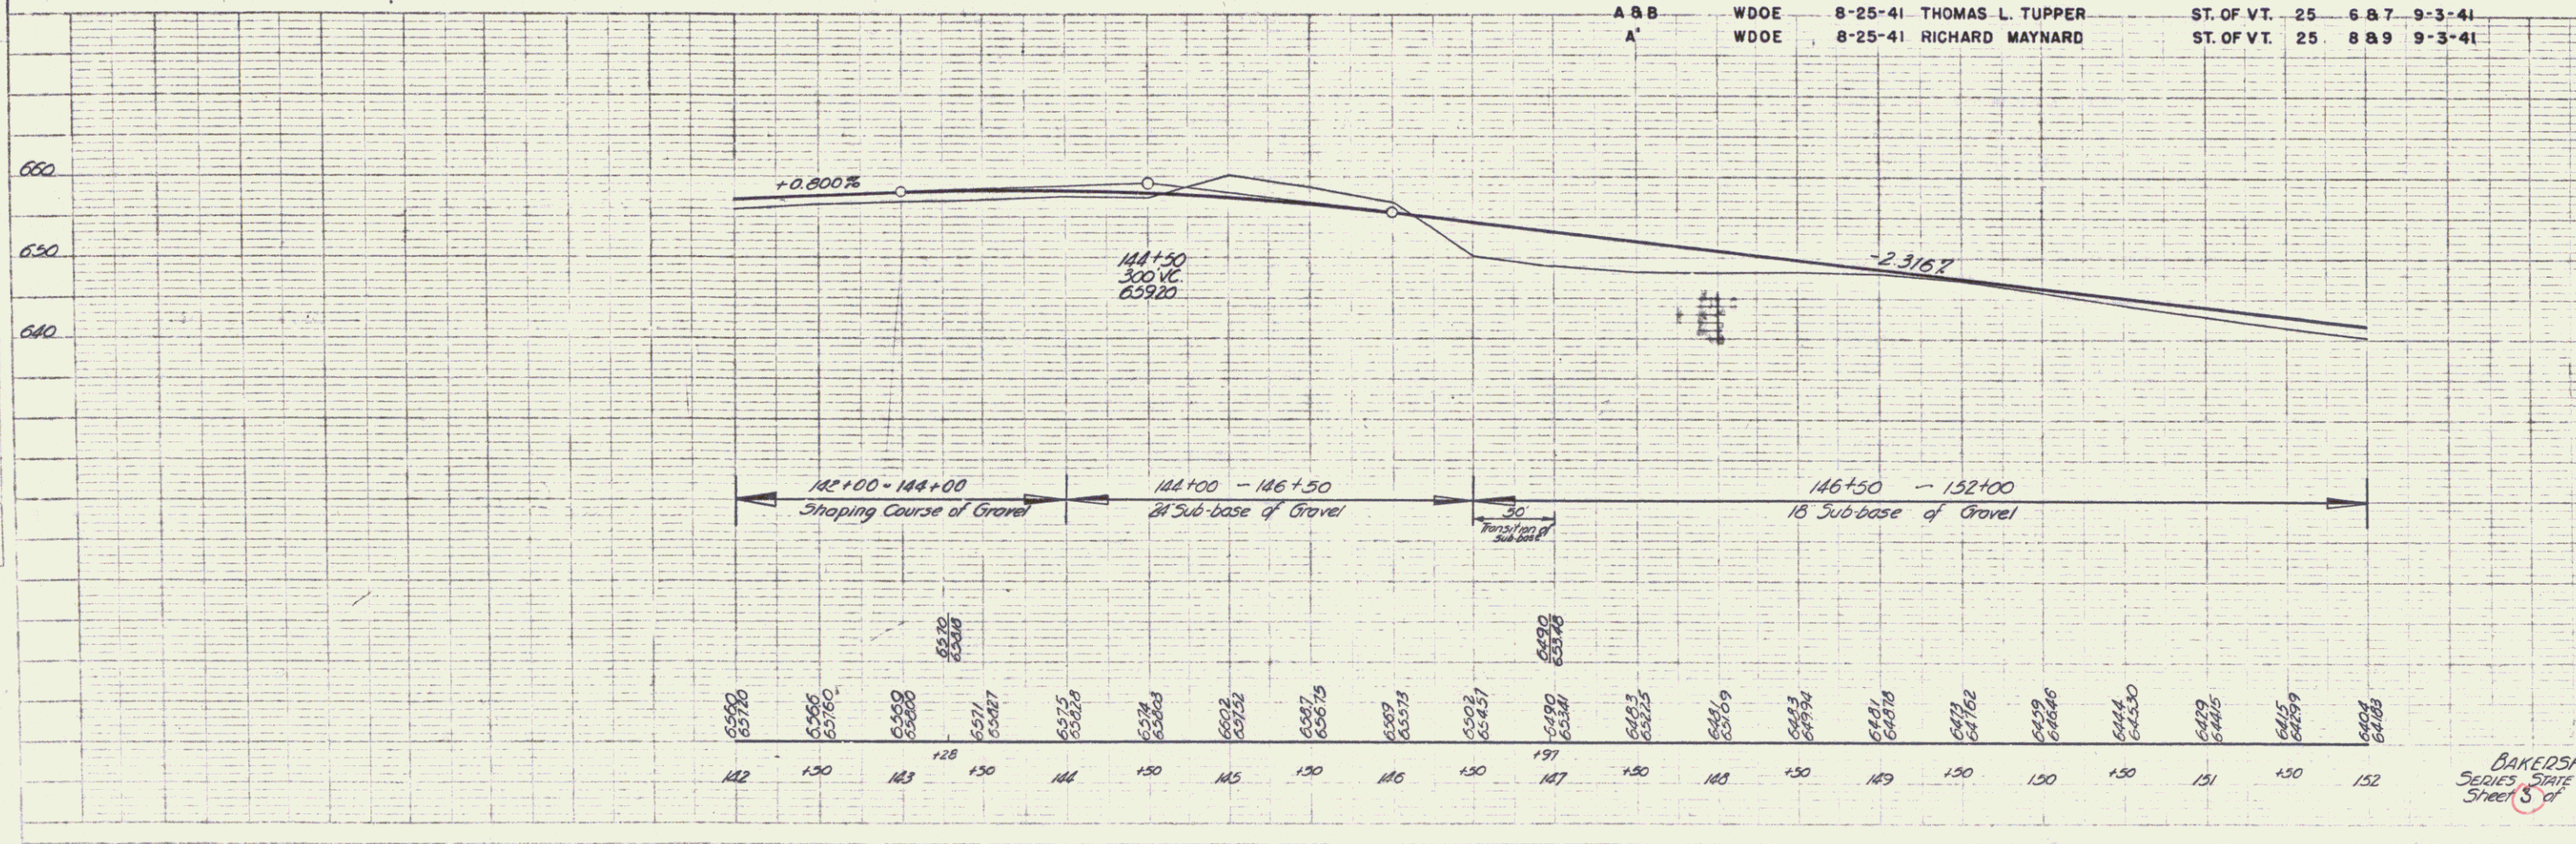

BAKERSFIELD
 SERIES STATE No. 151-1

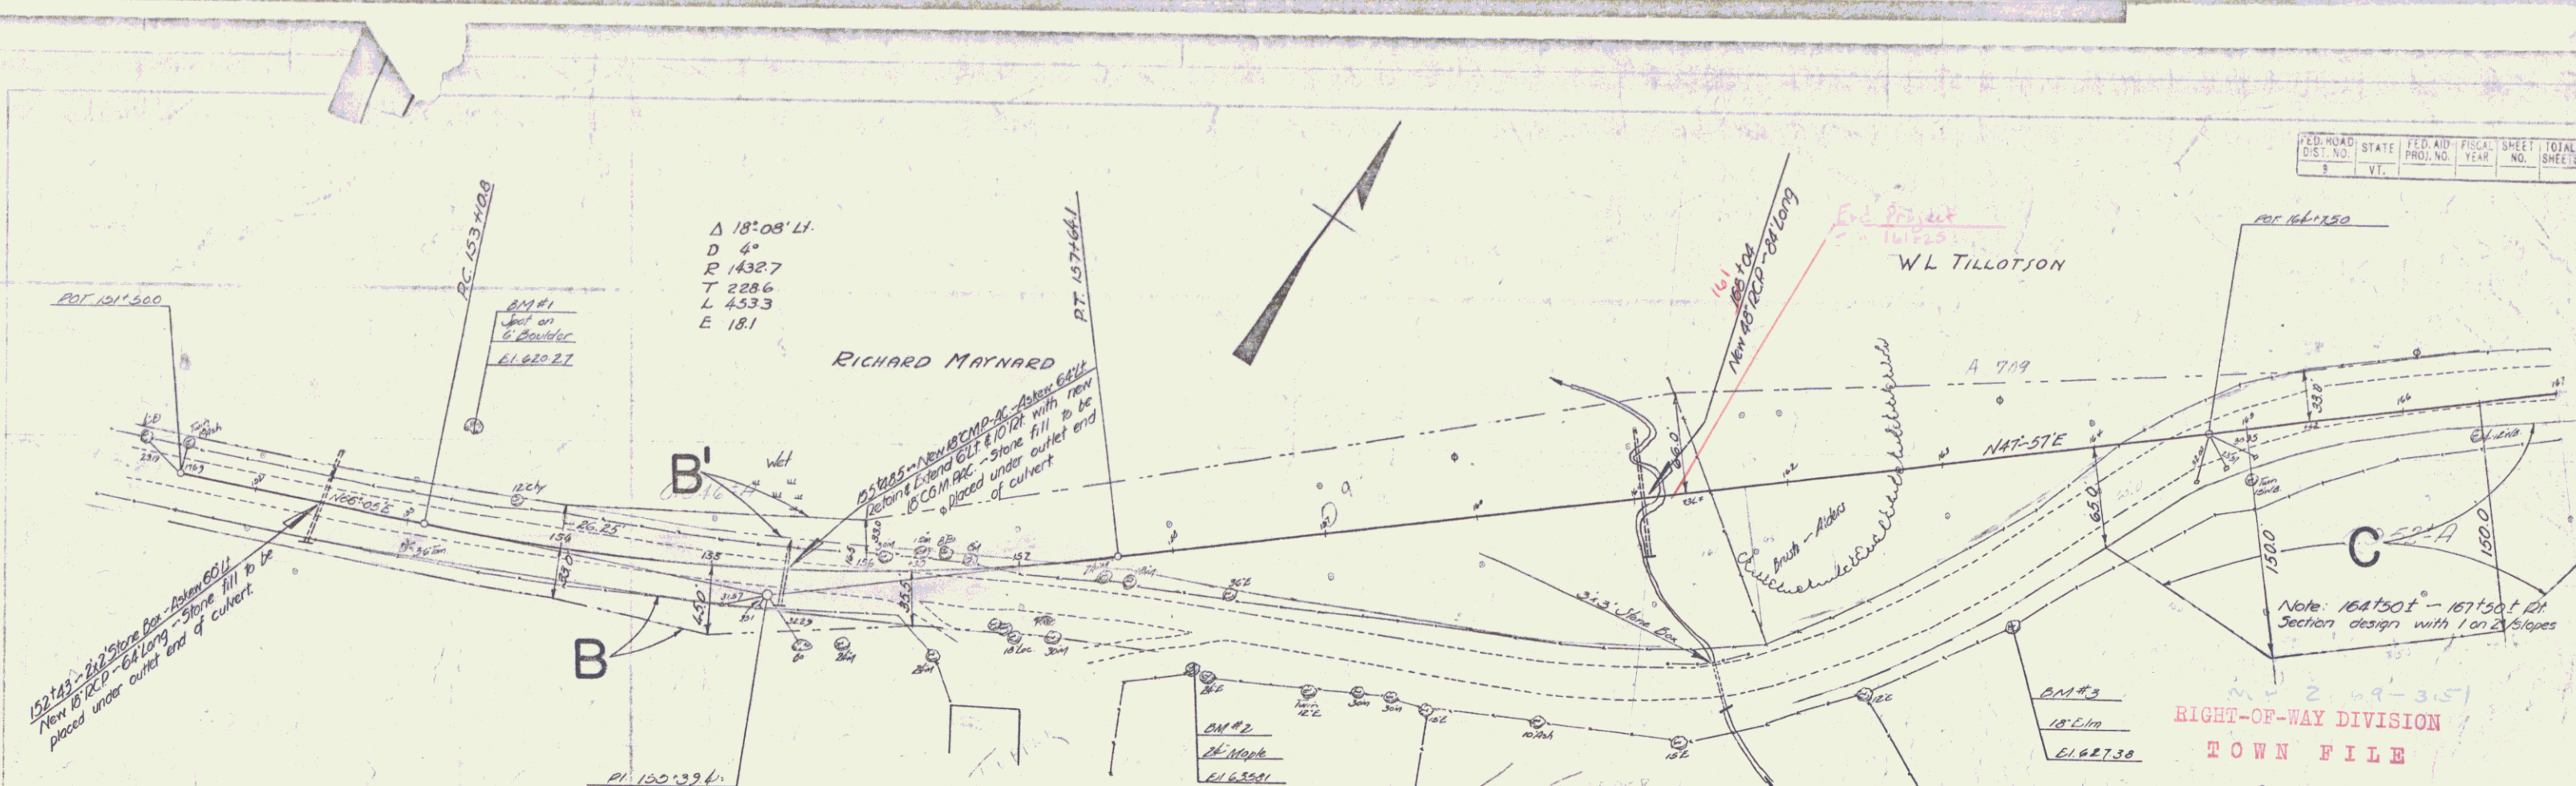

PARCEL	INTRUMENT	DATE	GRANTOR	GRANTEE	RECORDED BAKERSFIELD	REMARK
A	Q.C.	10-18-39	RICHARD & FRANK MAYNARD	ST. OF VT. 23	241-42	10-27-39
A'	Q.C.	9-15-39	W.L. TILLOTSON	ST. OF VT. 23	232	9-23-39
C	WDOE	8-25-41	THOMAS L. TUPPER	ST. OF VT. 25	687	9-3-41
B'	WDOE	8-25-41	RICHARD MAYNARD	ST. OF VT. 25	889	9-3-41

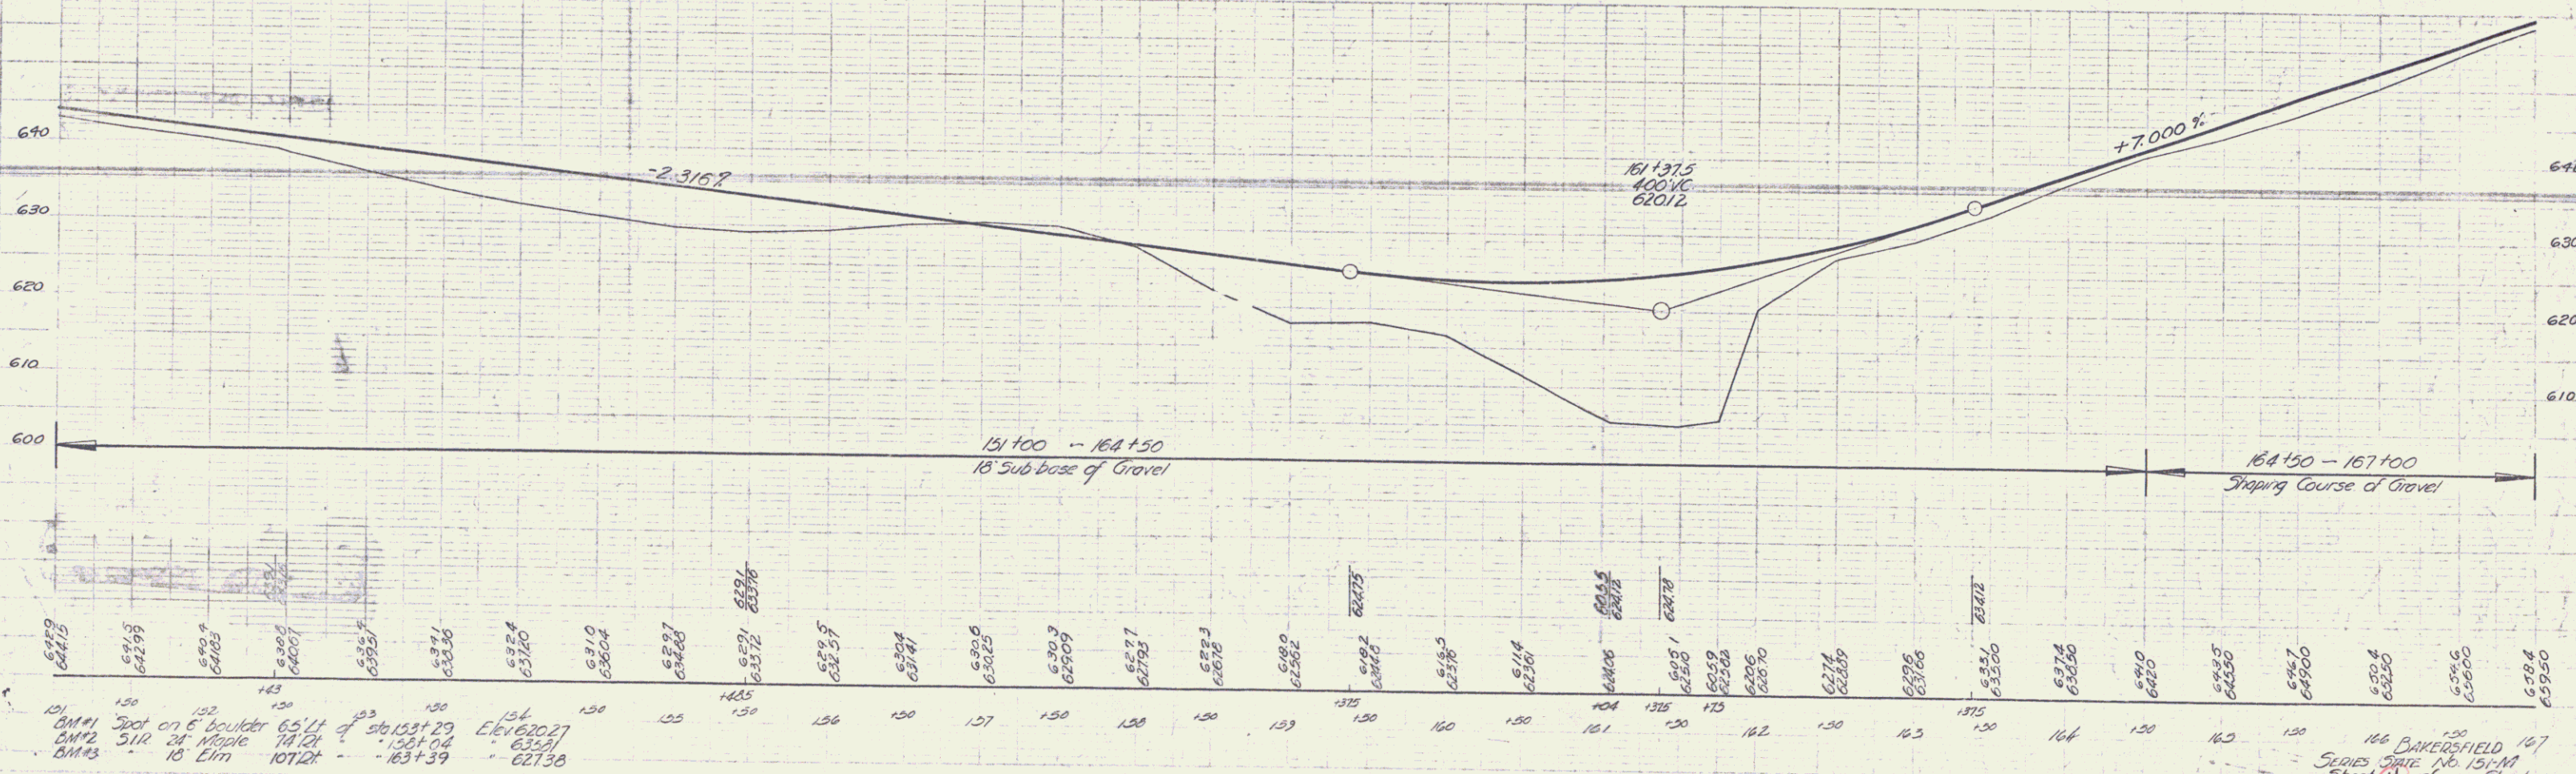

18' Sub-base of Gravel

164+50 - 167+00
Shaping Course of Gravel


166 BAKERSFIELD 167
SERIES DATE No. 151-M
Sheet 4 of 4

