


FED. ROAD DIST. NO.	STATE	PROJ. NO.	FISCAL YEAR	SHEET NO.	TOTAL SHEETS
0	Vt.				

Dev Curve
 Δ 48°30' LH
 D 2'45"
 T 2033.7
 L 10920.9
 E 104.1
 Bank 2¢ per ft

5.50	Gravel	Gravel	Gravel
	Coarse Sand	Coarse Sand	Gravel
	Sand & Fine Gravel	Sand & Gravel	Sand & Gravel
5.40	Ledge	Gravel	Sand
	Boring #1	Ledge or Boulders	Gravel
		Boring #2	Firm
			Gravel
5.30			Boring #3

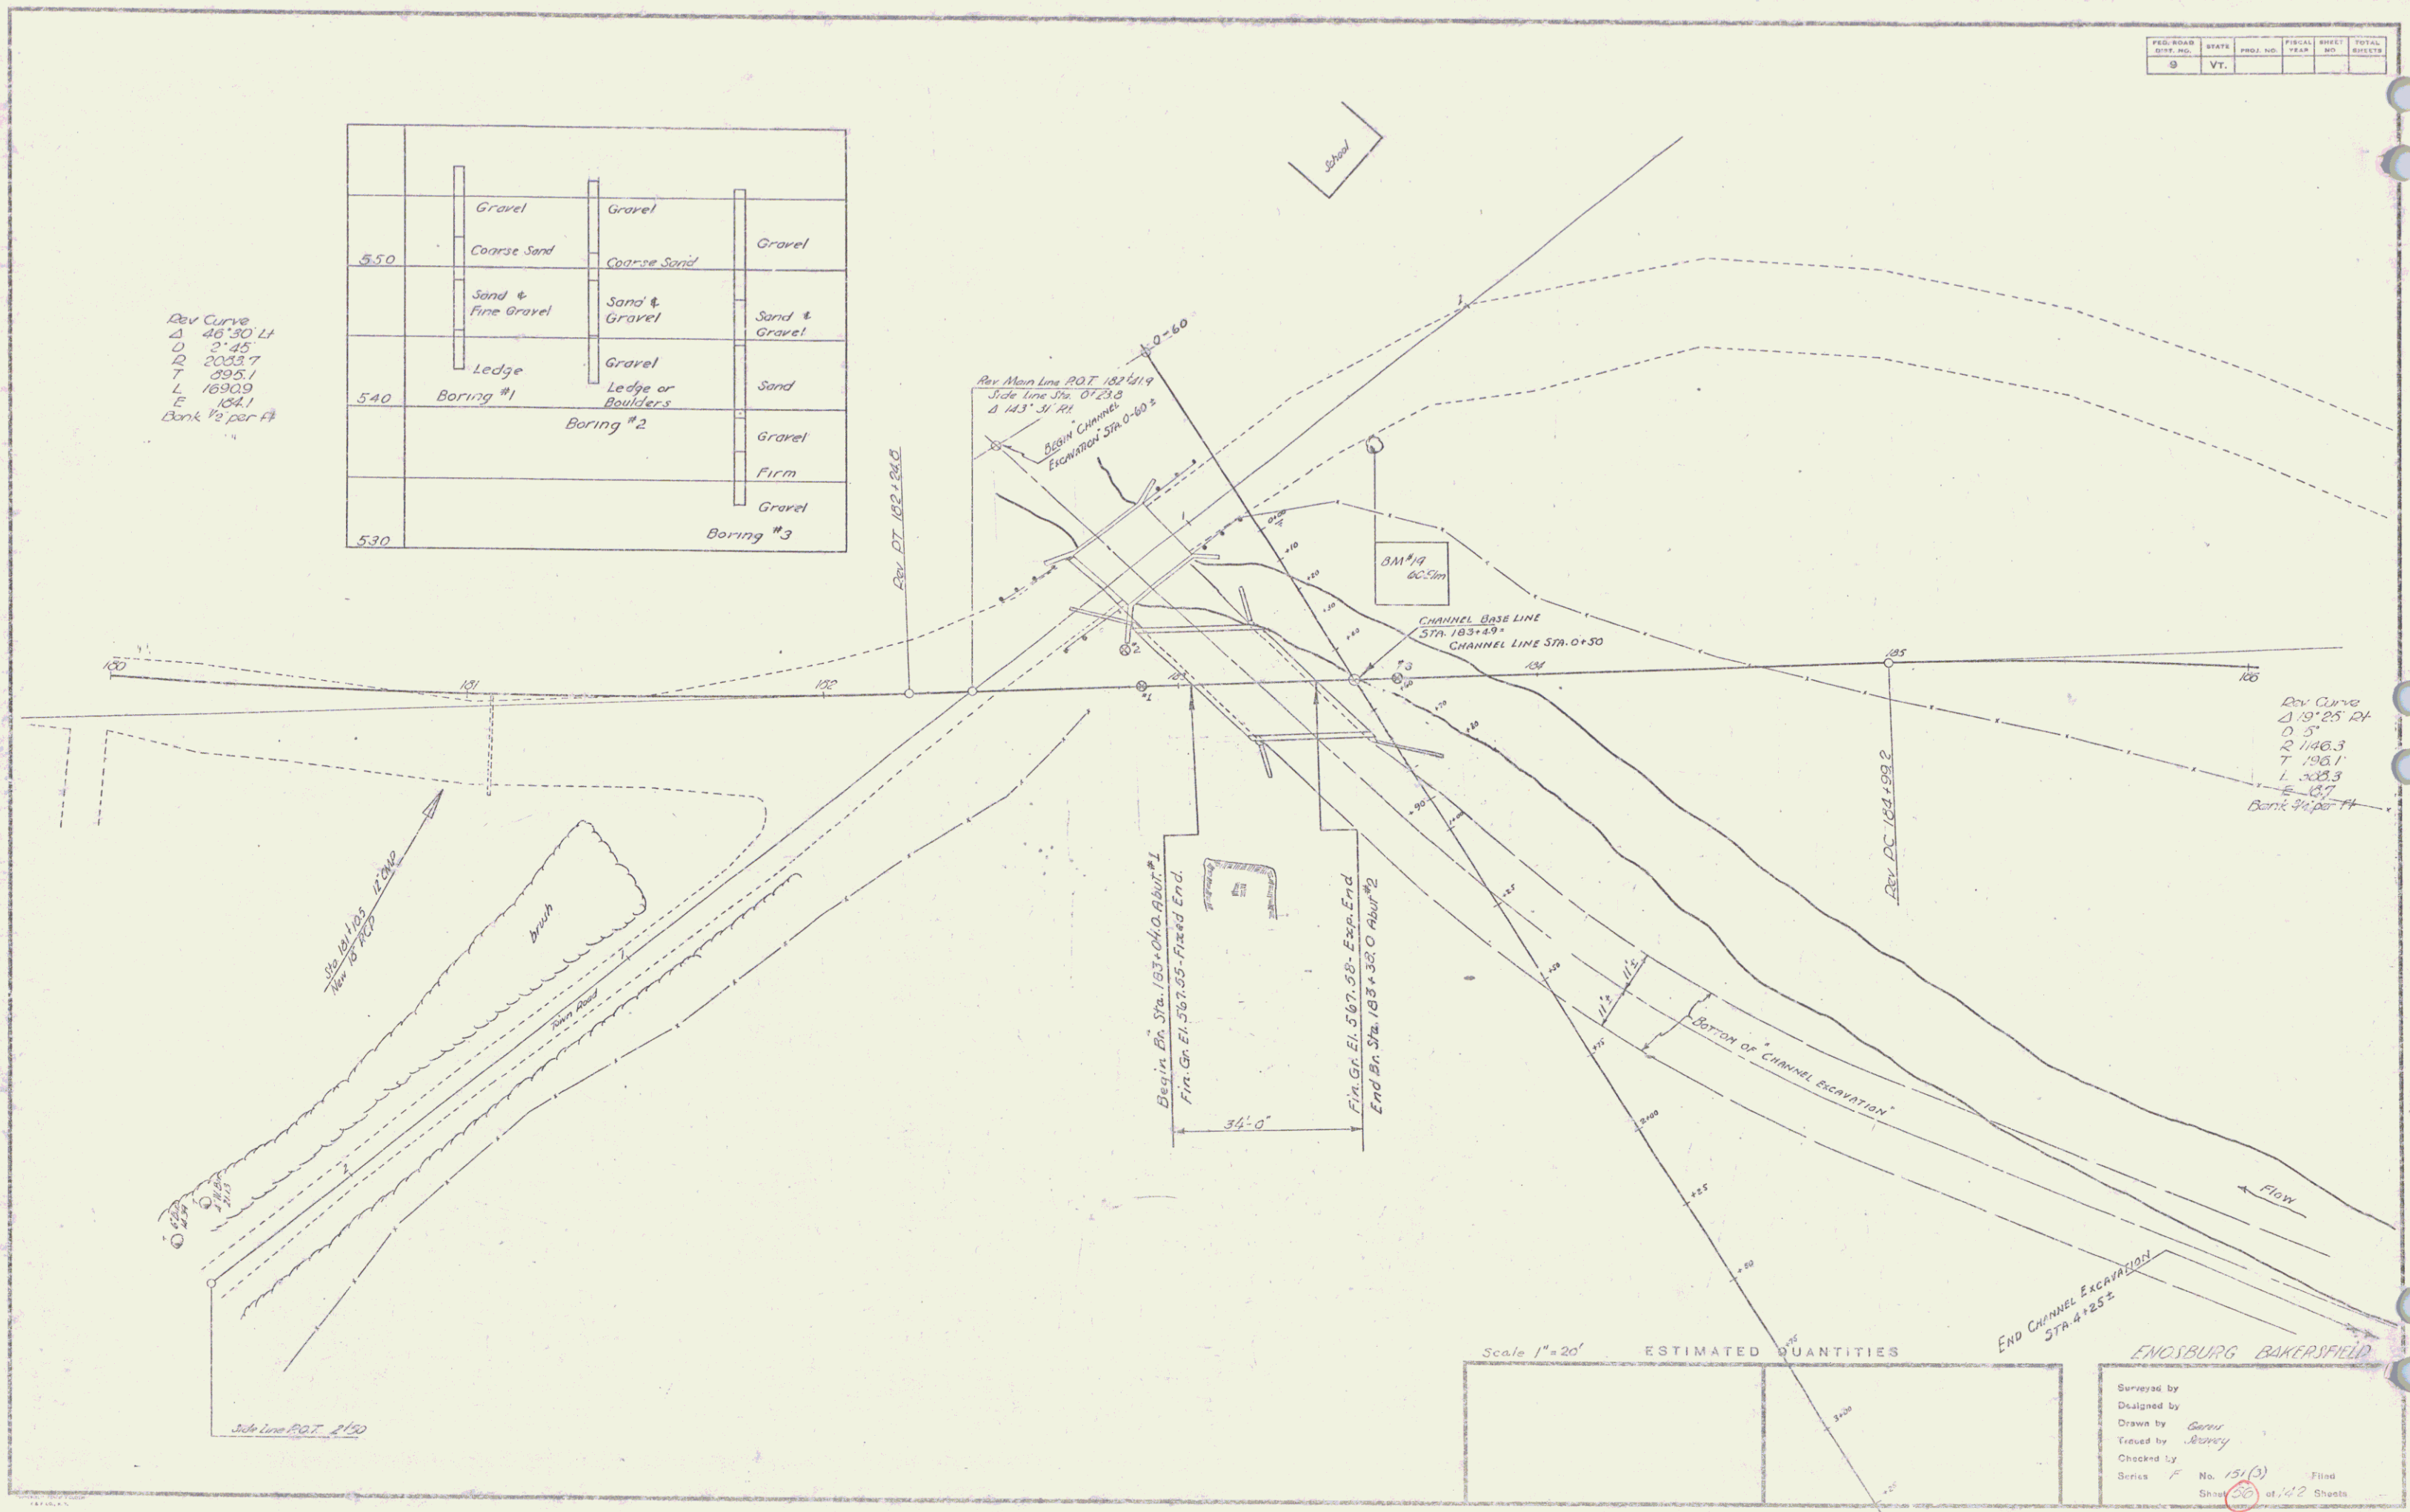

Dev Curve
 Δ 19°25' RT
 D 5'
 T 146.3
 L 108.1
 E 108.3
 Bank 2¢ per ft

Scale 1"=20' ESTIMATED QUANTITIES

--	--	--	--

ENDSBURG BAKERSFIELD
 Surveyed by
 Designed by
 Drawn by
 Checked by
 Series No. 151(2)
 Sheet 20 of 2 Sheets