


Parcel	Instr	Date	Grantor	Grantee	Recorded	Book	Page	Date	Remarks
#19A,B	W.D.O.E.	8-31-51	Brainerd I & Avis Judd	St. of Vt.	Bakersfield	26	390-81	9-13-51	See Sheets 31, 33, 34

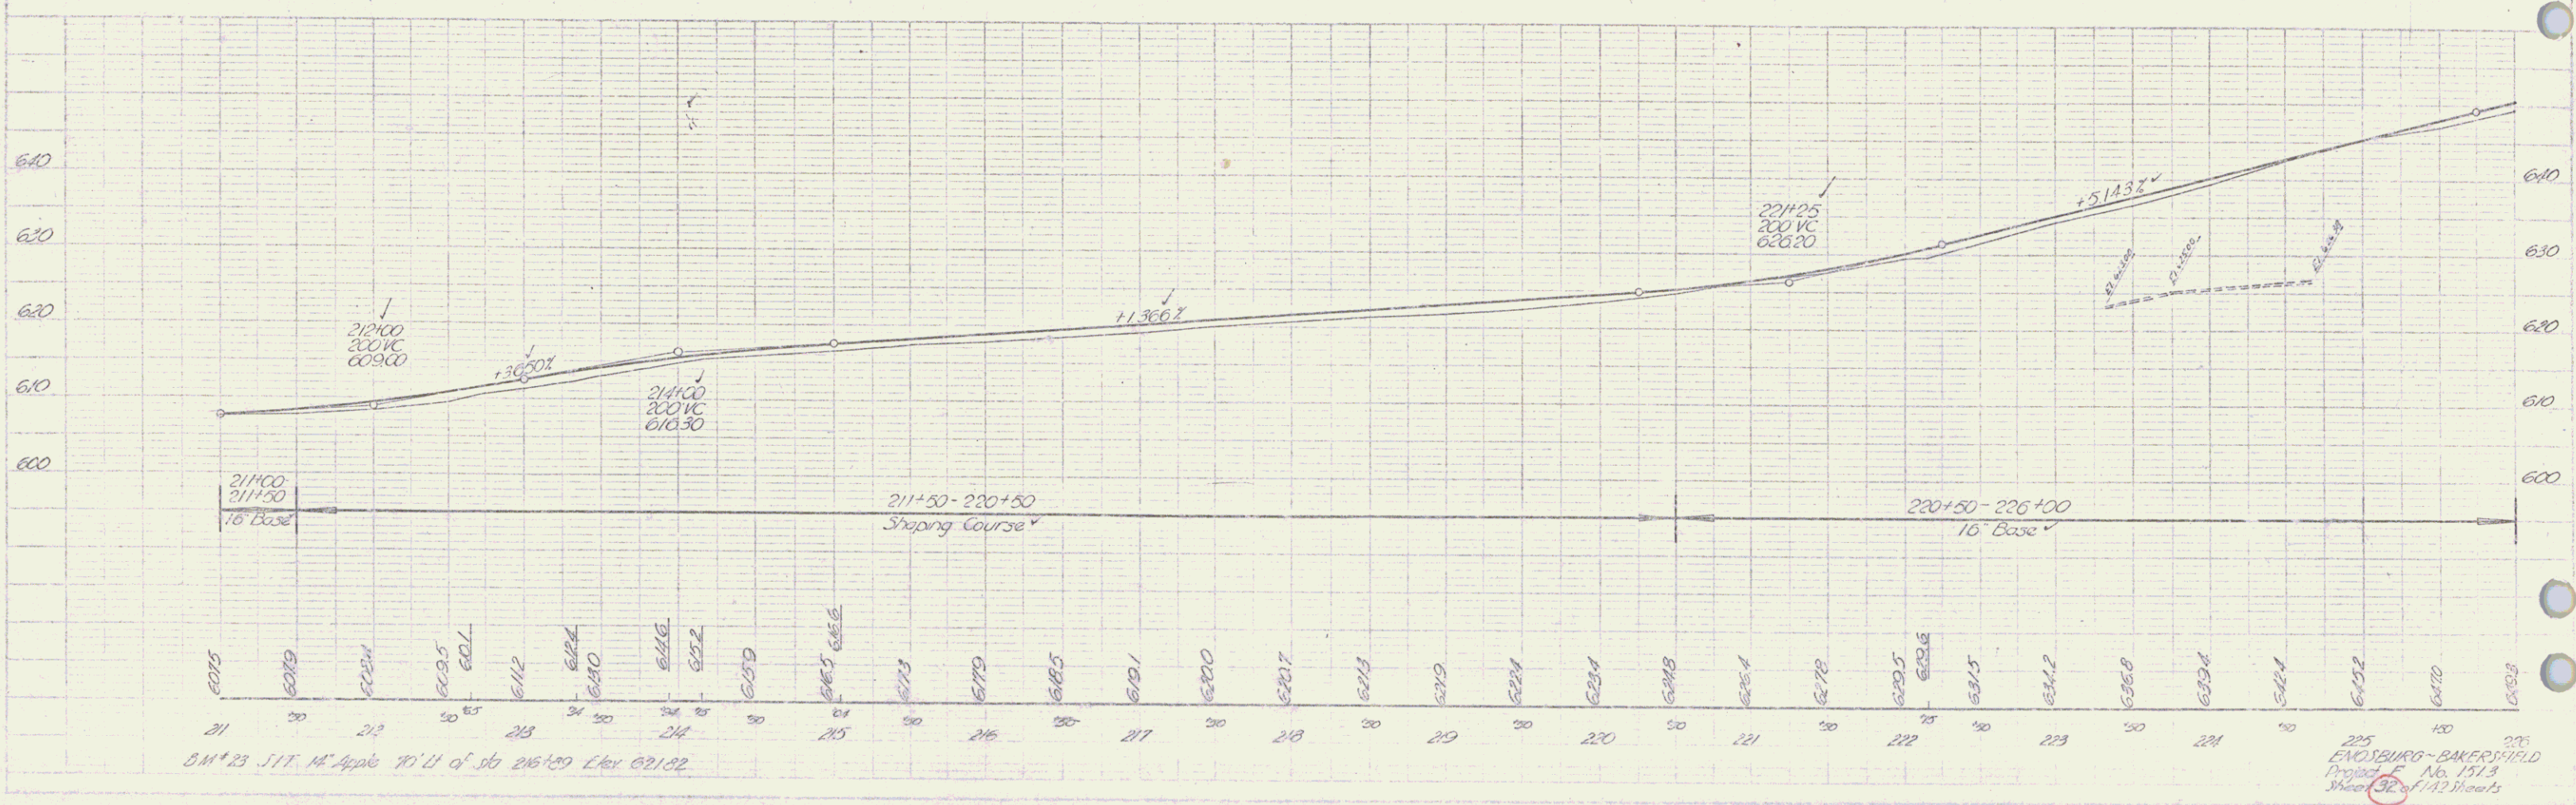




225
 ENOXBURG-BAKERSFIELD
 Project No. 1513
 Sheet 32 of 112 sheets