


PARCEL	#23 A,B	#24 A,B	#25 A,B,C	#26	#22 E
INSTRUMENT	N.O.O.E.	N.O.O.E.	N.O.O.E.	N.O.O.E.	N.O.O.E.
DATE	5-31-51	5-31-51	5-31-51	1-11-51	8-11-52

GRANTOR	ALBERT G. MILDRED BRIGHAM (Mortgagee, Town of Bakersfield)	RAY EDITH M. BARNES	JOHN & ALICE NICHOLLS	MILDRED GILBERT (Mortgagee, Town of Bakersfield)	LEONARD A. & RACHEL LAROCHE
GRANTEE	ST. OF VT.	ST. OF VT.	ST. OF VT.	ST. OF VT.	ST. OF VT.

RECORDED BOOK	BAKERSFIELD 26	BAKERSFIELD 26	BAKERSFIELD 26	BAKERSFIELD 26	BAKERSFIELD 26
PAGE	342-43	346-47	340-41	344	103
DATE	6-7-51	6-7-51	6-7-51	6-7-51	8-11-52

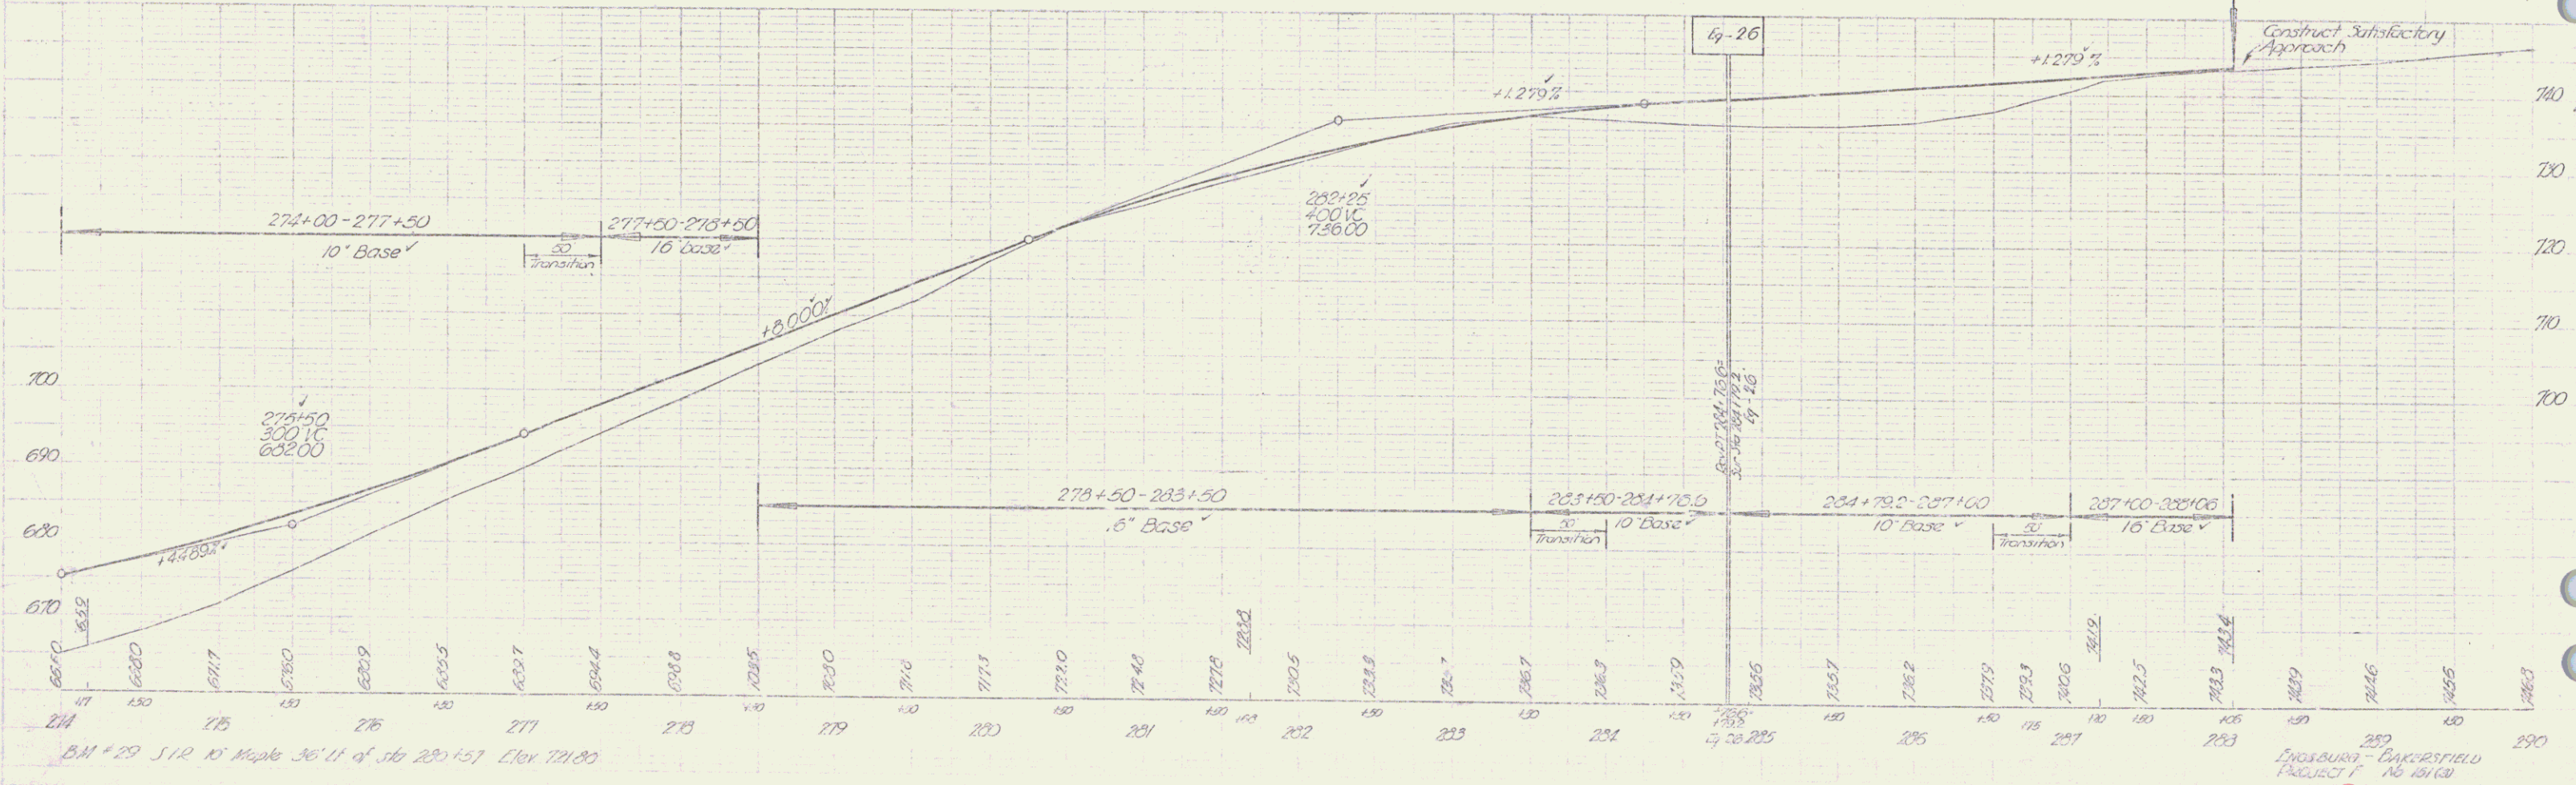

ENCLOSURE - BAKERSFIELD PROJECT N. 191134
 Steel 36" x 142" Strands