




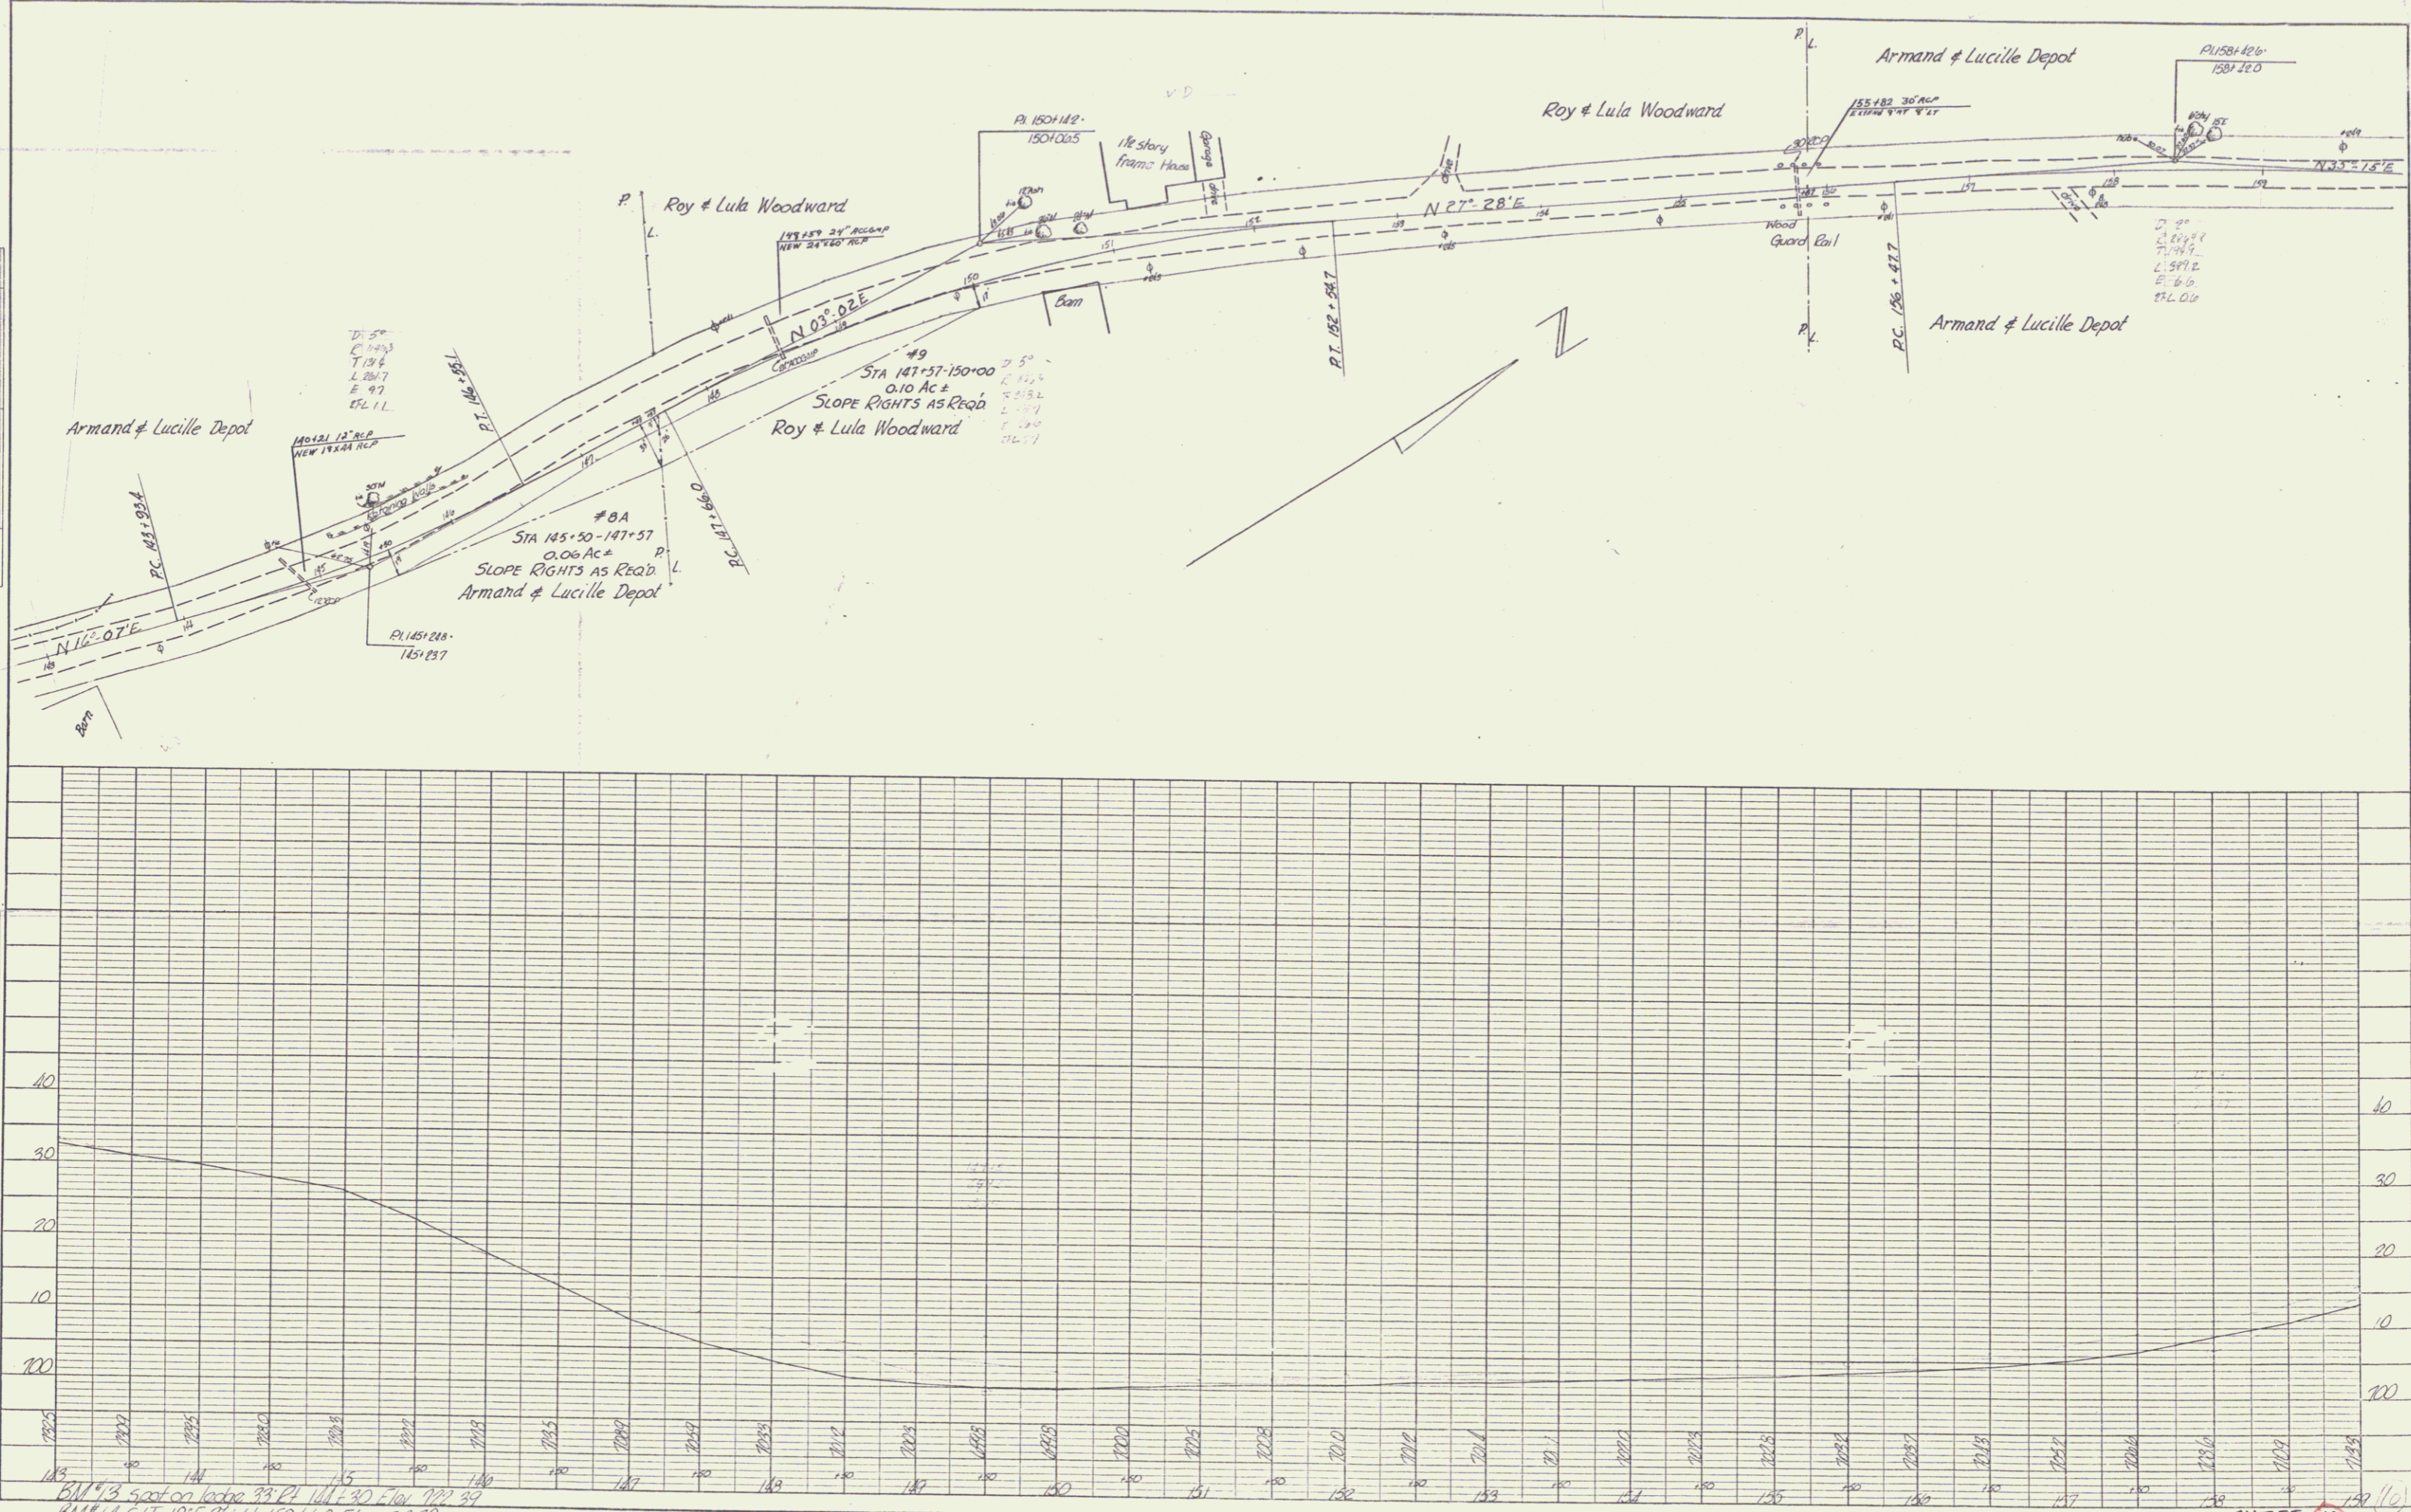



SHEET 10  
 10