



NOTE: ROOM PLANS CHECKED BY: [blank] RT. OF WAY CHECKED: [blank]

NOTE: ROOM PLANS CHECKED BY: [blank] RT. OF WAY CHECKED: [blank]

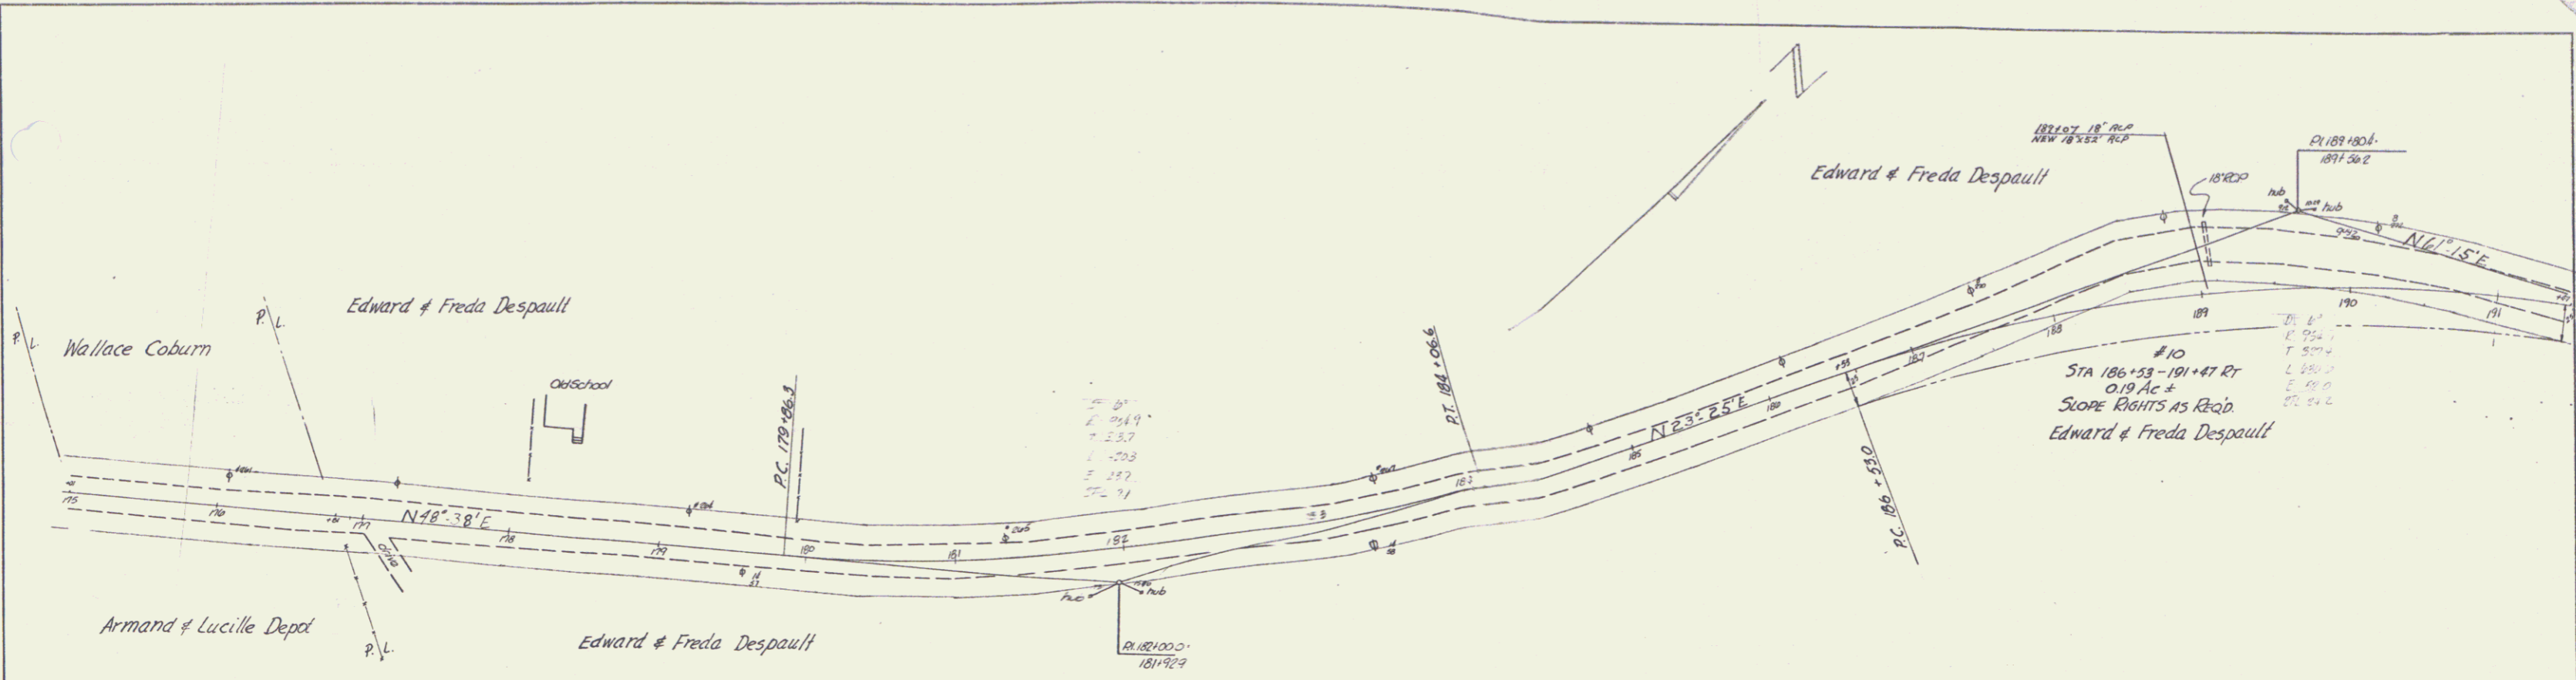

#10
STA 186+53-191+47 RT
0.19 Ac ±
SLOPE RIGHTS AS REQ'D
Edward & Freda Despault

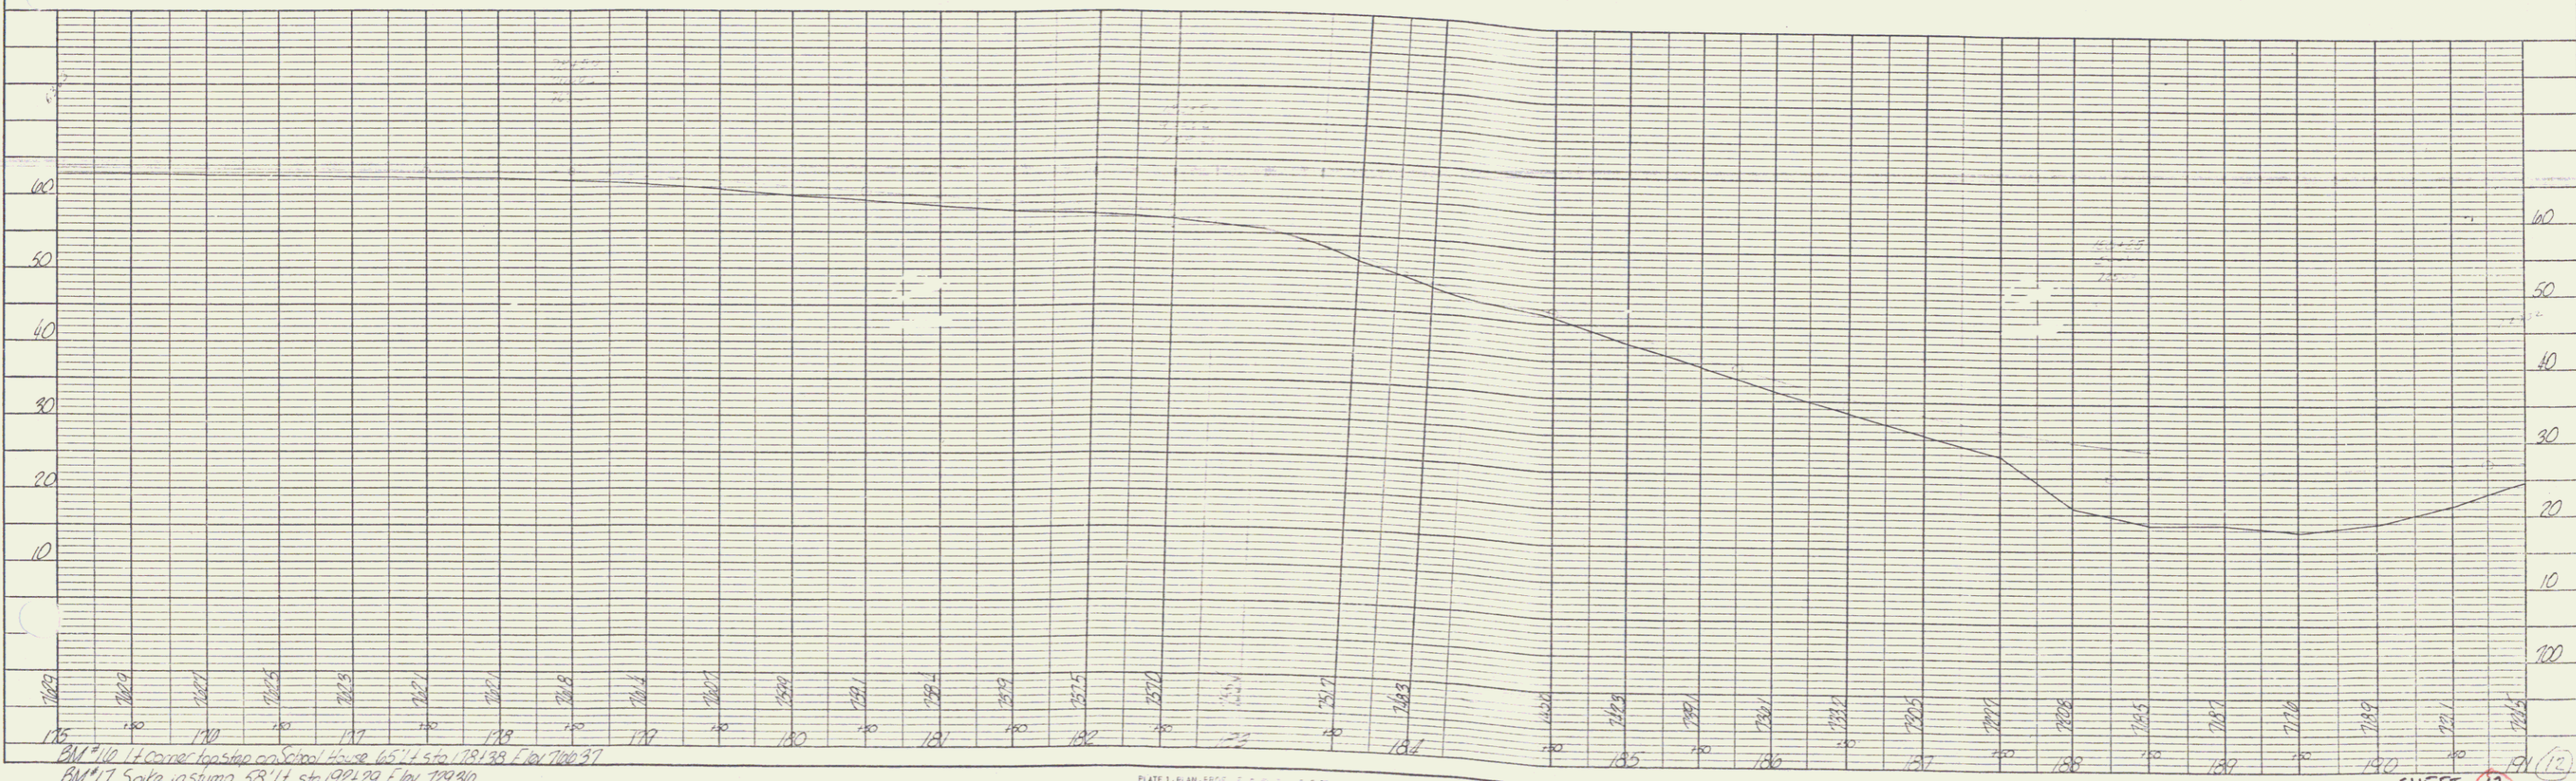


KUMFEL & SONS - CHICAGO - ILL.

SHEET 12

12