
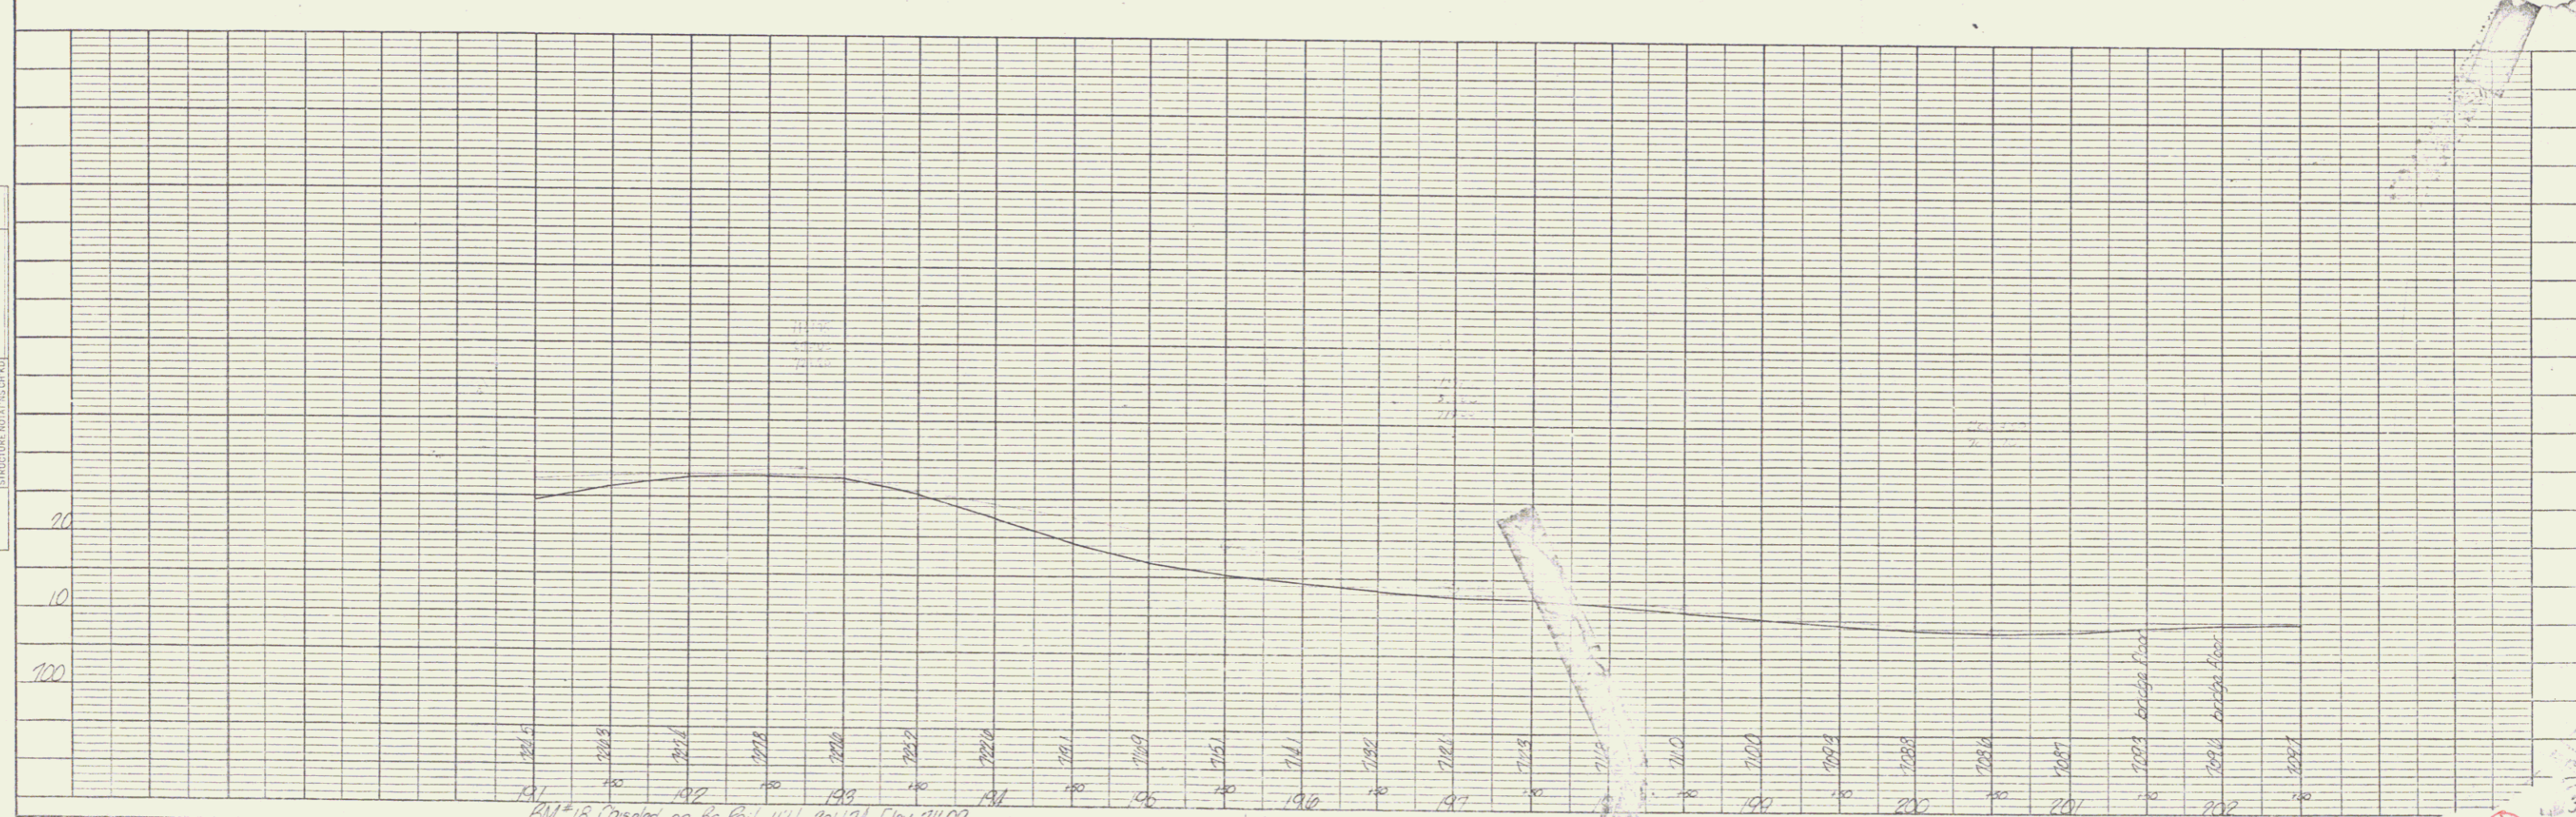


PLAN
 SURVEYED BY
 PLANNED BY
 ALIGNED CHECKED
 NO. OF WAY CHECKED
 NO.

PIV FILE
 SURVEYED BY
 PLANNED BY
 ALIGNED CHECKED
 NO. OF WAY CHECKED
 NO.

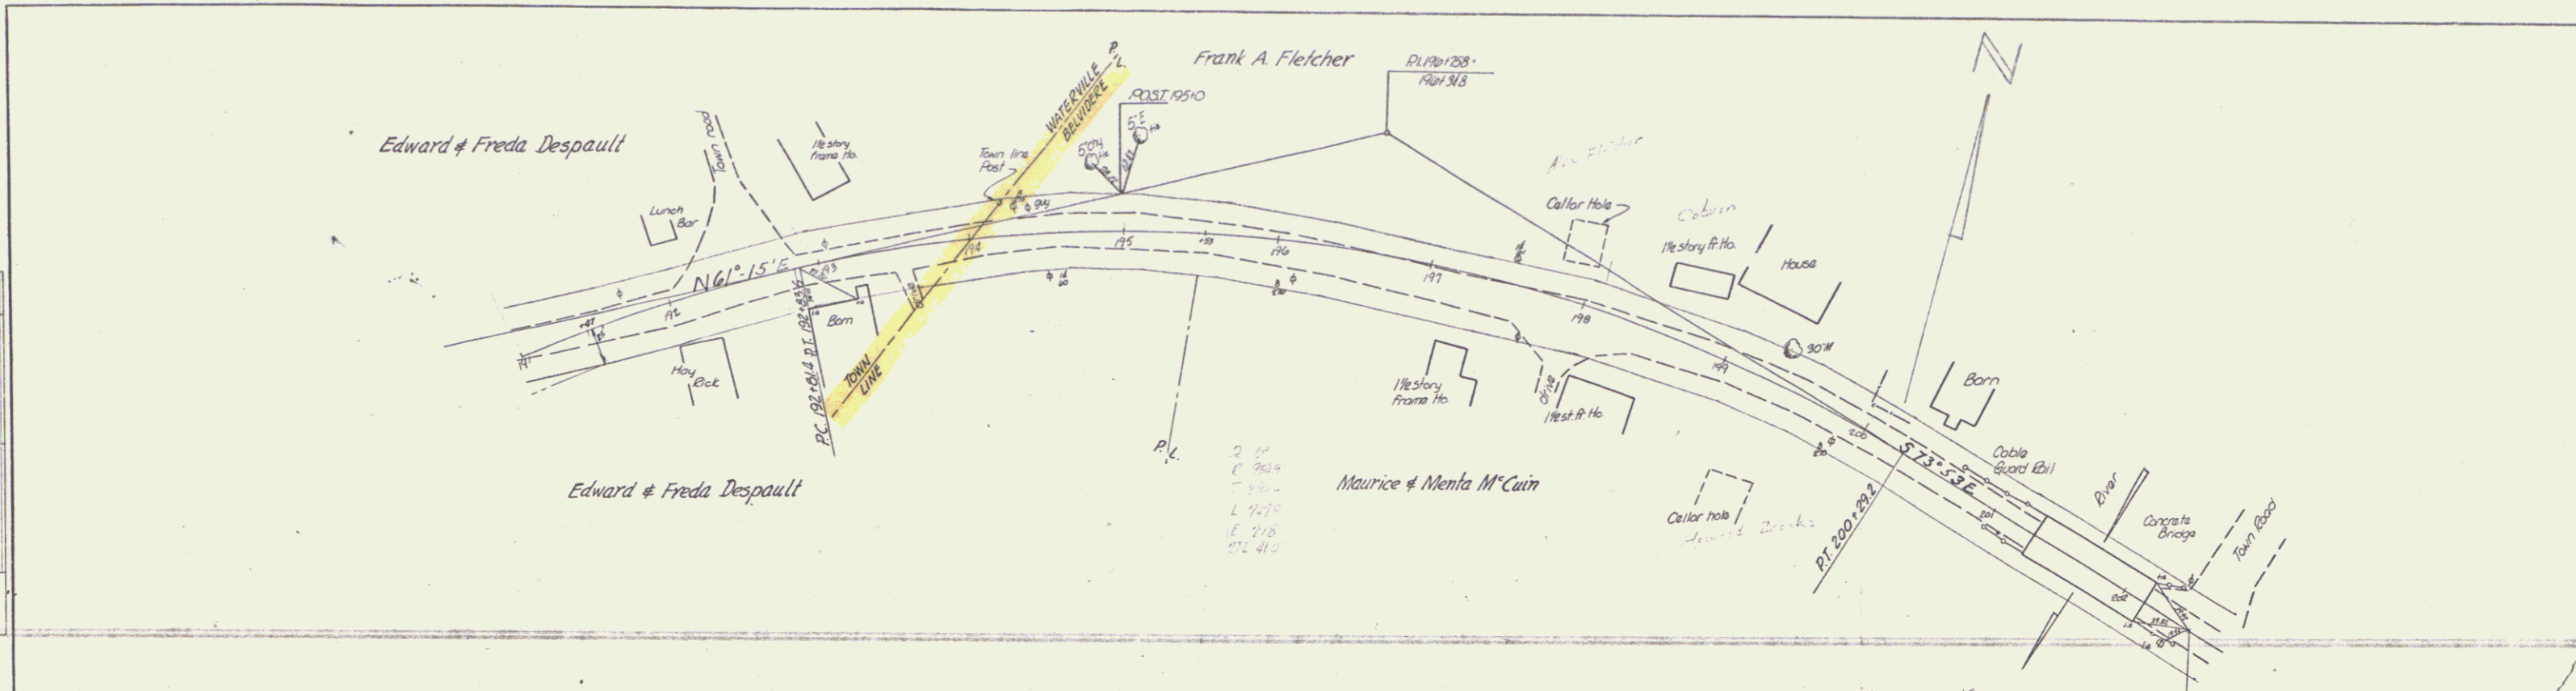


SHEET 13

13