

PARCEL STATIONS TAKING	4 A
	18+29 - 18+00 R
	0.1A

CONSTRUCT DRIVE BITUMINOUS GUTTER PAVED SHOULDER CONSTRUCT APPROACH DEMOLITION AND REMOVAL OF BUILDING

20+75-82 15+25-90 16+00-22+10 20+75-22+10 19+43 22+40

REV CURVE DATA
 $\Delta 64^{\circ}27' L^*$
 $D 10^{\circ}$
 $R 578.0'$
 $T 361.2'$
 $L 644.5'$
 $E 104.9'$
 Back $1/4$ per ft

PARCEL GRANTOR	4A, B, C STA. 15+29 - 21+88
	CHESTER J. & HELEN M. PRESTON
TAKING RIGHTS	0.5 A R.M. 13.5 A
	DRIVE 18+73 RT., 21+30 LT.
TITLE TAKEN RECORDED	EK. PG. DT.

PARCEL STATIONS TAKING	5 C
	24+38 - 27+14 LT.
	0.5 A

PARCEL GRANTOR	7A, B STA. 27+25 - 120+70
	TOWN OF BELVIDERE
TAKING RIGHTS	0.3 A R.M. 3.2 A
	DRIVE 27+25 LT., 119-12 RT., 120+50 RT.
TITLE TAKEN RECORDED	EK. PG. DT.



PARCEL STATIONS TAKING	4 C
	19+60 - 21+88 R.Y.
	0.4 A

PARCEL STATIONS TAKING	5 A
	16+18 - 21+30.5
	0.5 A

PARCEL STATIONS TAKING	5 B
	21+62 - 27+37 RT.
	0.5 A

PARCEL GRANTOR	5 A, B, C STA. 16+13 - 27+38
	CASSIE R. POTTER
TAKING RIGHTS	LD. A + 3000 SQ FT R.M. 42.9 A
	SLOPE 21+88 - 24+10 R.E. (0.24) 20+75
	DRAINAGE LT. 22+70, 24+93 DR. LT. 22+80
TITLE TAKEN RECORDED	EK. PG. DT.

PARCEL STATIONS TAKING	4 B
	18+00 - 19+15 RT.
	900 S.F.

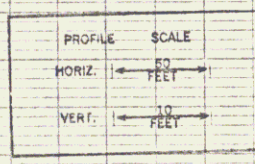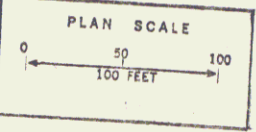

BELVIDERE
 PROJ. 5 NO. 0282 (1)
 SHEET 20 OF 56

PLATE 1 - PLAN - PROFILE D.P.R. & E. STANDARD
 SOUTH 81° 15' 00" WEST 100'