
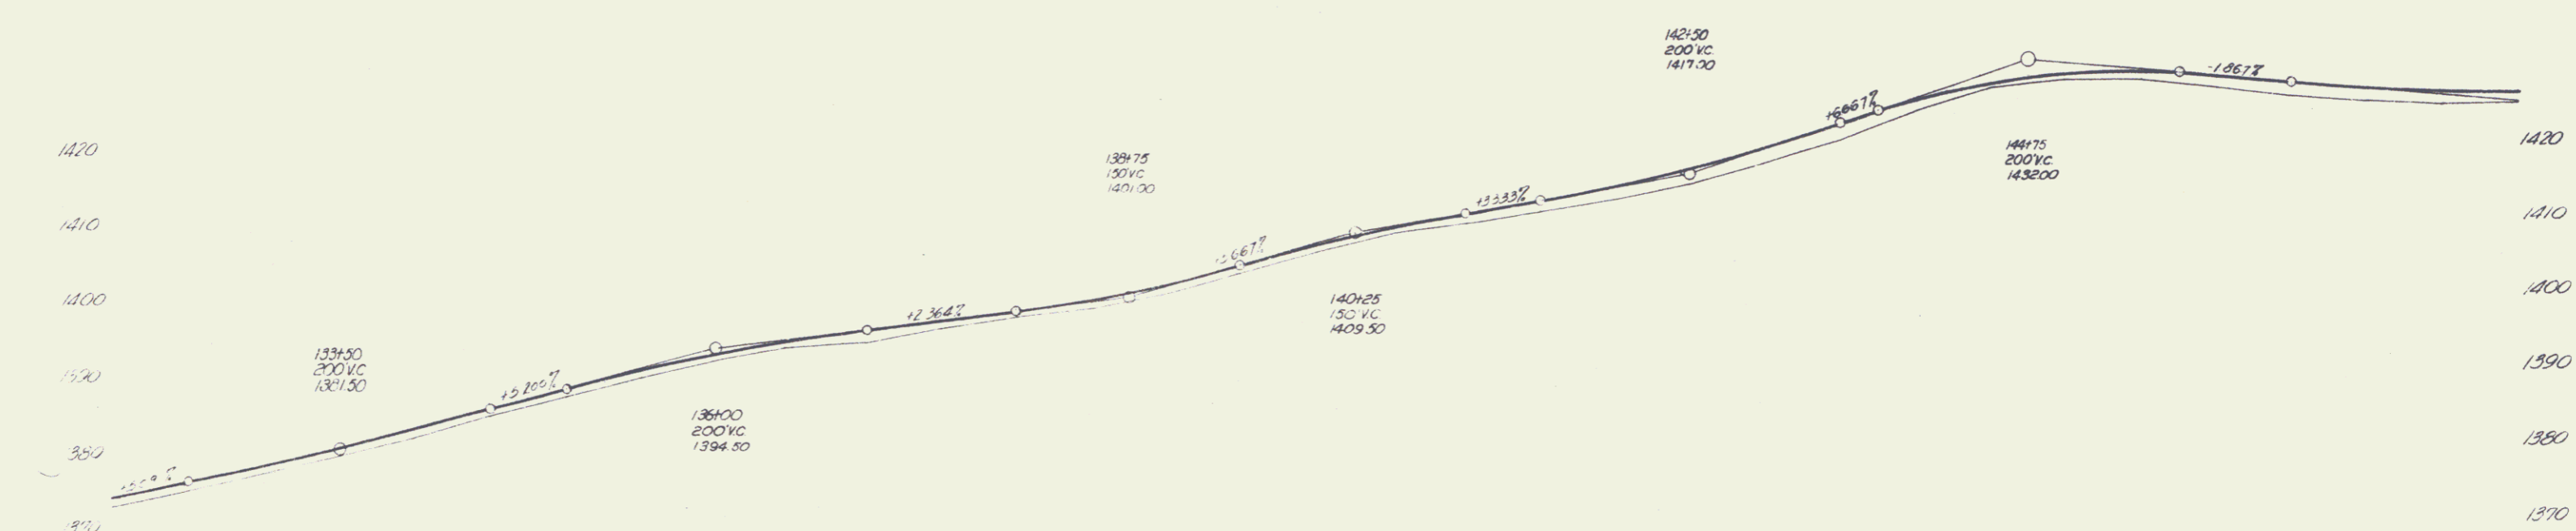


PARCEL	INSTRUMENT	DATE	GRANTOR	GRANTEE	RECORDED	WASHINGTON	REMARK
D.E	V.D.E	9-30-4	E. D. PALMER	ST OF PT	27	298	11-7-41

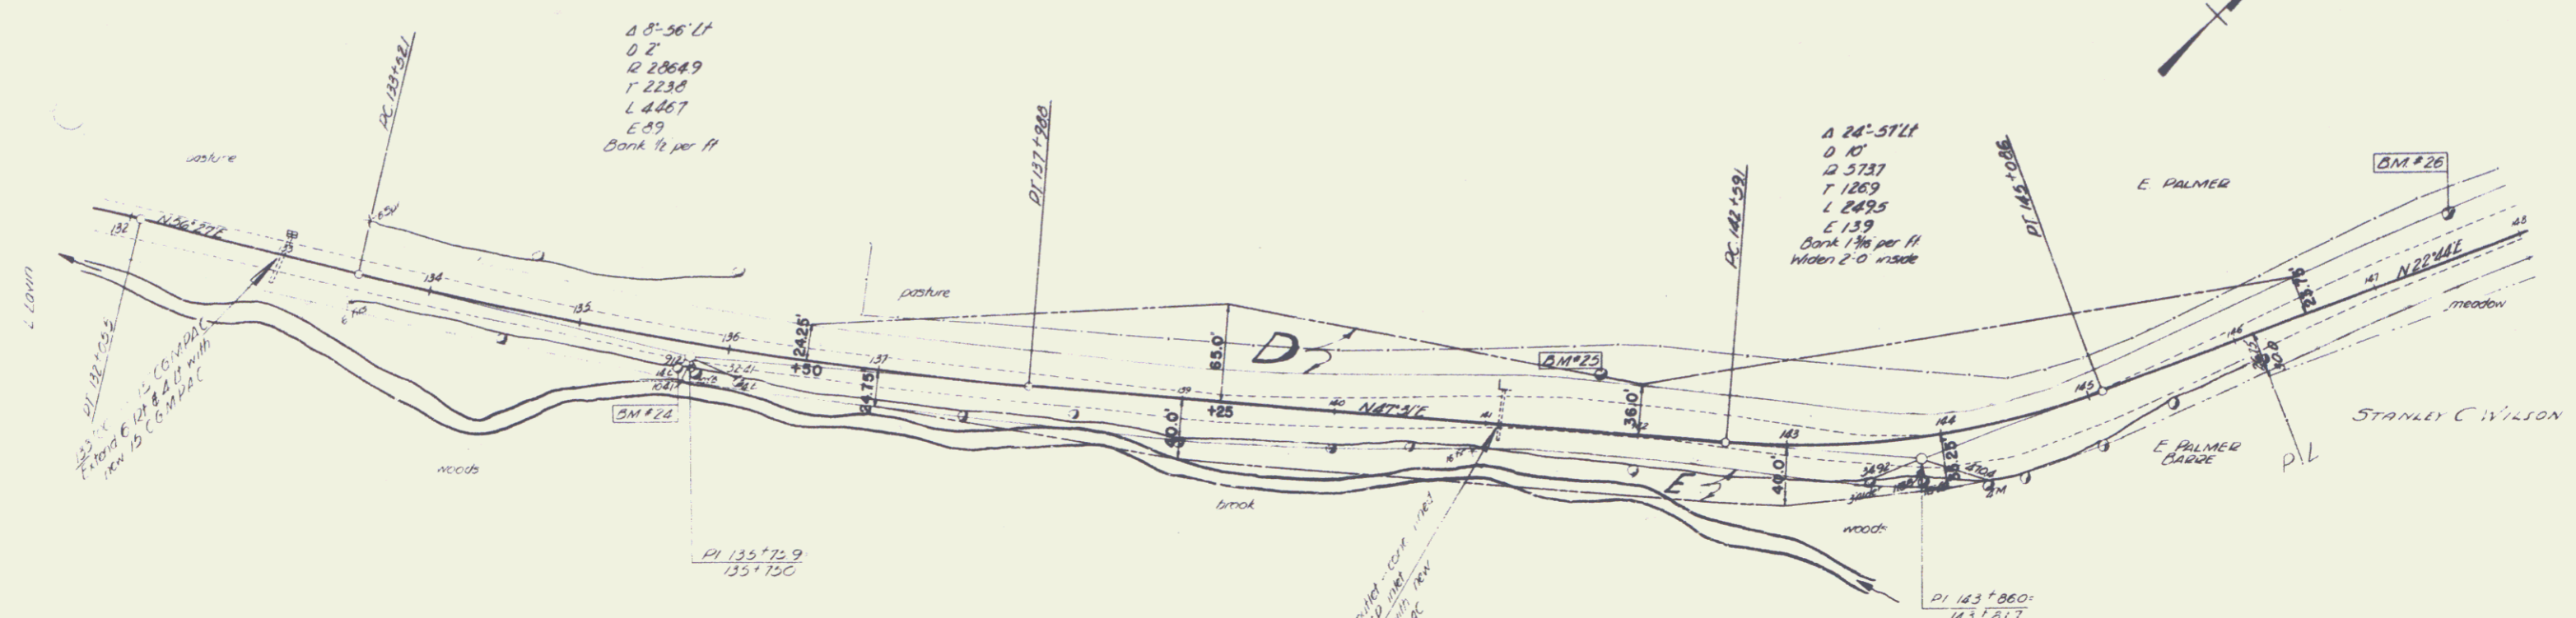

