


PARCEL	INSTRUMENT	DATE	GRANTOR	GRATTEE	RECORDED	WASHINGTON	REMARKS
A B C	Q.C.D.	11-27-39	JOHN COOK	ST OF VT	BOOK	PAGE	DATE
A	Q.C.D.	11-27-39	WILLIAM & BESSIE MARSHALL	ST OF VT	27	163	12-2-39
					27	165	12-2-39

 1793 1790 2 36

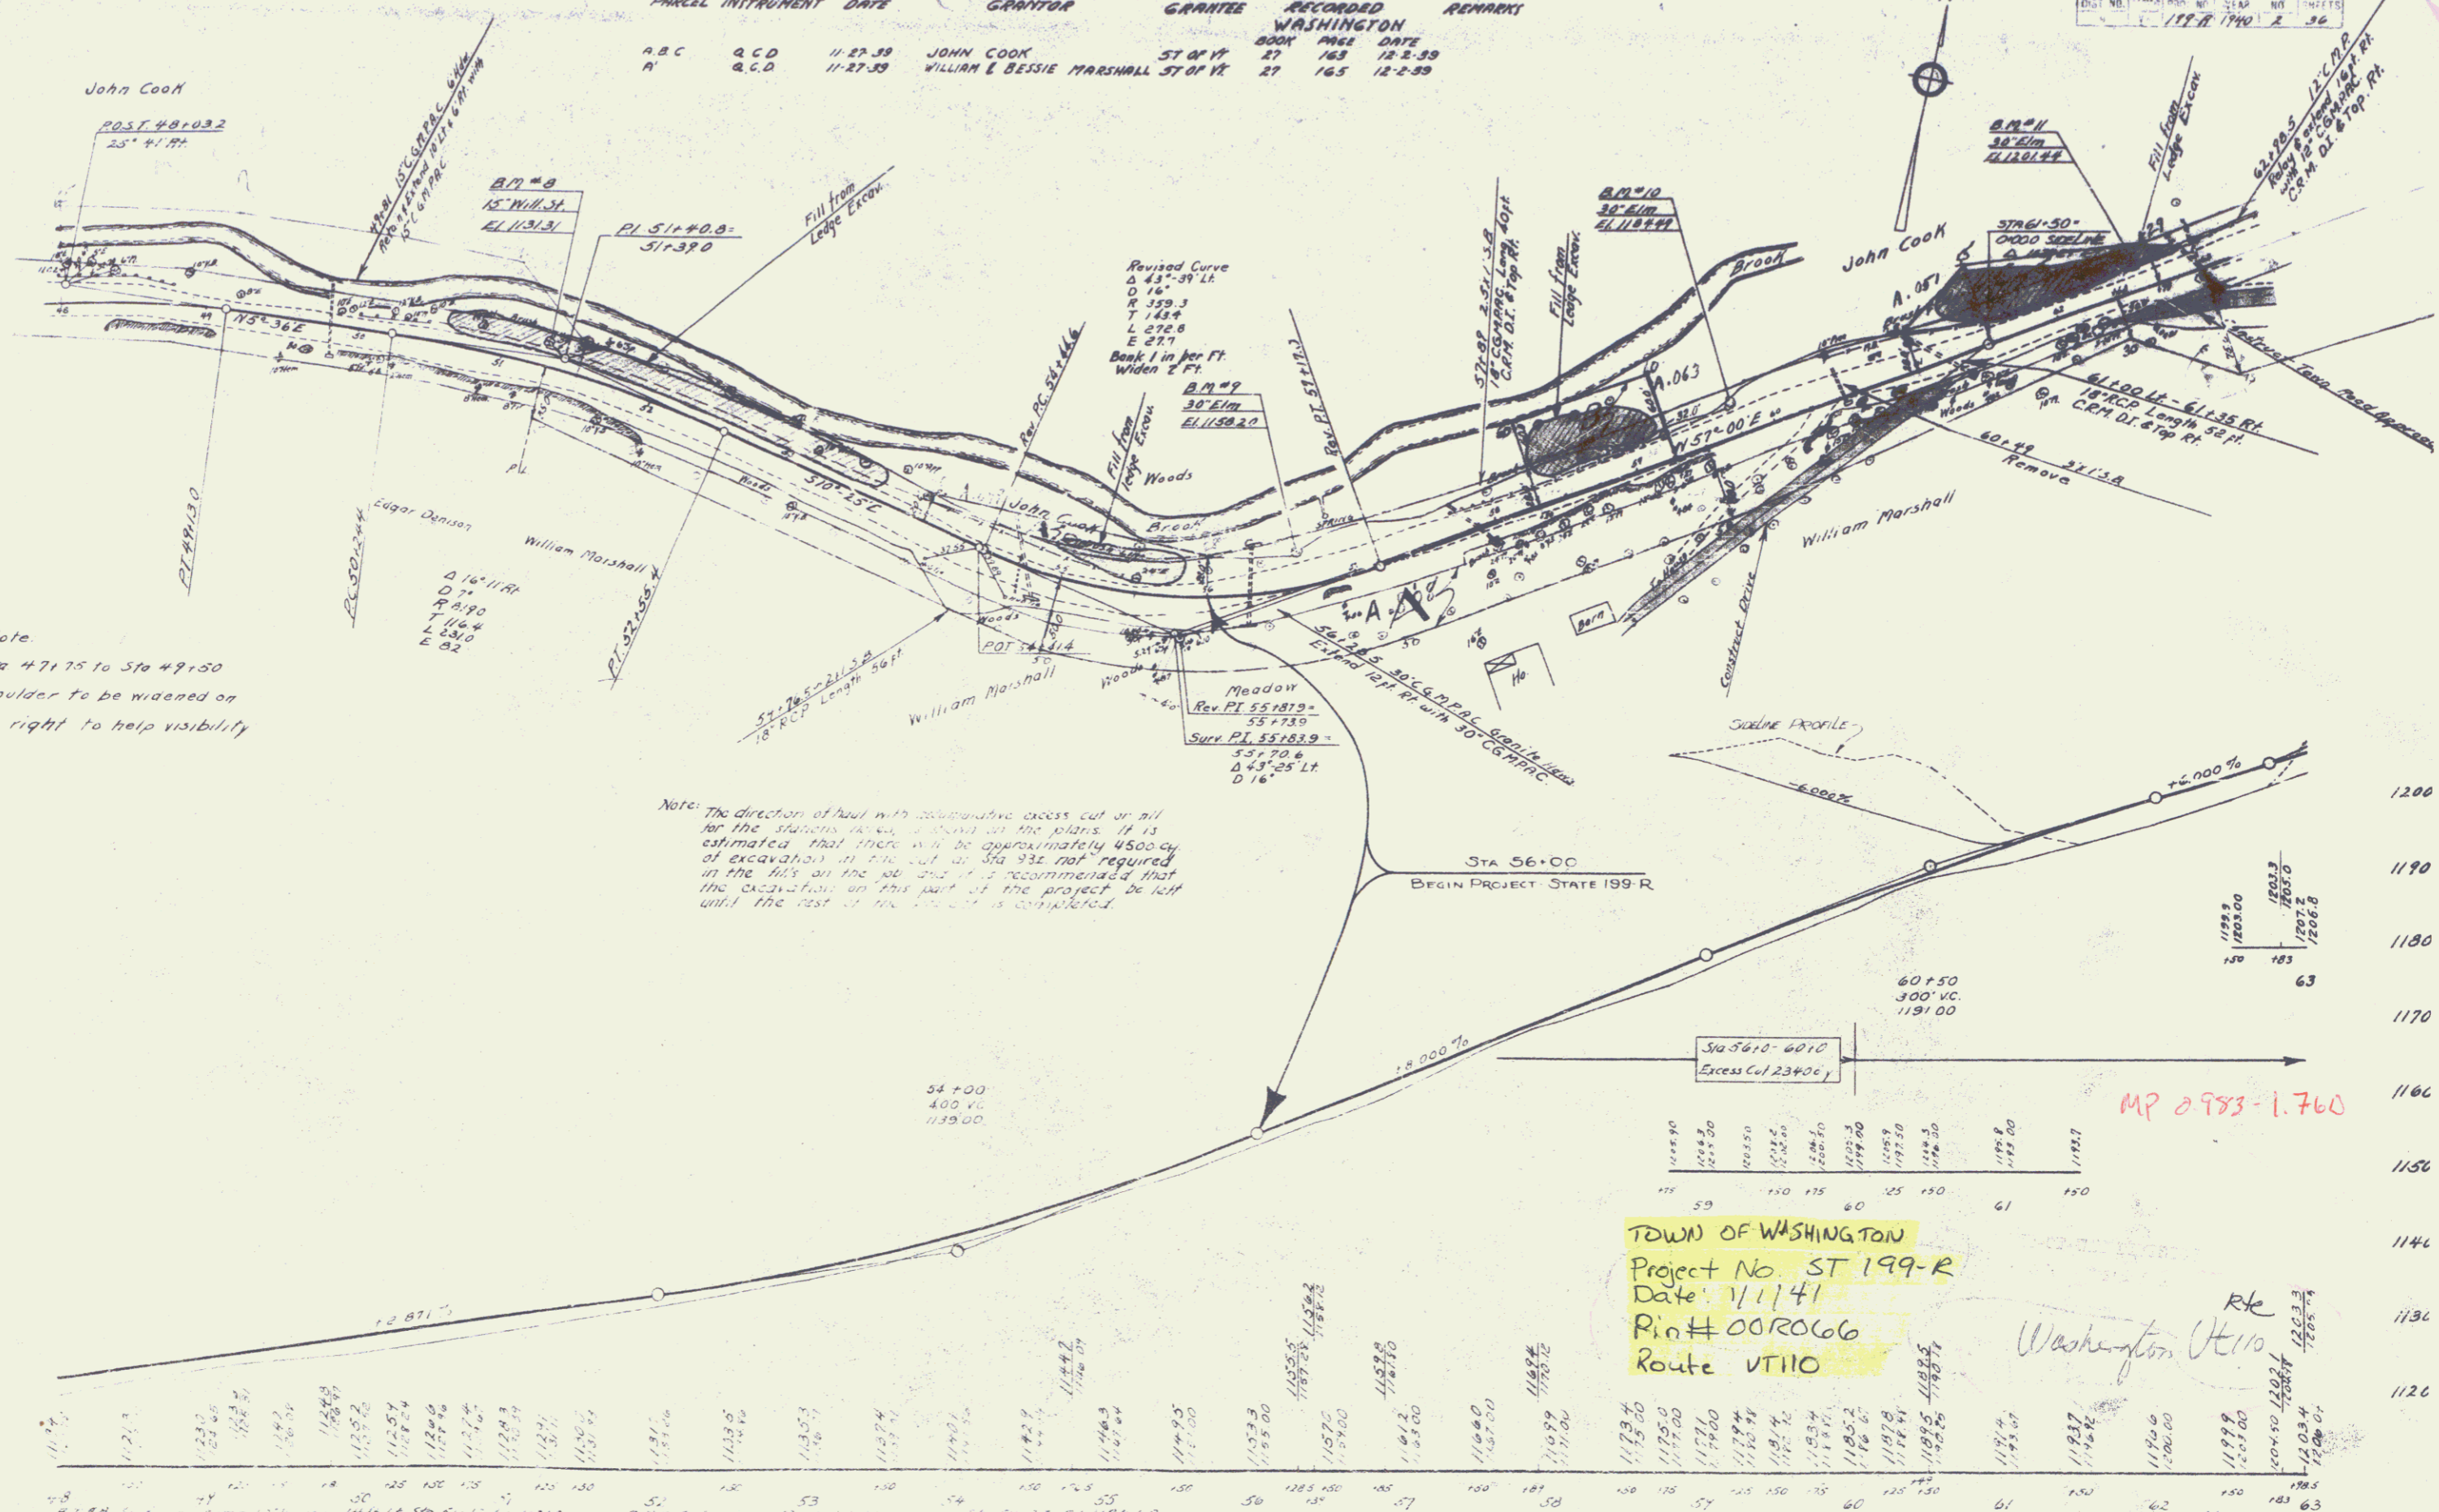

Note:
 Sta 47+75 to Sta 49+50
 Shoulder to be widened on
 the right to help visibility

Note:
 The direction of haul with approximate excess cut or fill
 for the stations shown is shown on the plans. It is
 estimated that there will be approximately 4500 cu
 of excavation in the cut at Sta 93+ not required
 in the fill on the job and it is recommended that
 the excavation on this part of the project be left
 until the rest of the project is completed.

TOWN OF WASHINGTON
 Project No. ST 199-R
 Date: 1/1/41
 Route VT110

Washington
 RE
 1/20/41

1200
 1190
 1180
 1170
 1160
 1150
 1140
 1130



1200
 1190
 1180
 1170
 1160
 1150
 1140
 1130
 1120



WASHINGTON
 STATE
 199-R

PARCEL INSTRUMENT DATE GRANTOR GRANTEE RECORDED REMARK

PARCEL	INSTRUMENT	DATE	GRANTOR	GRANTEE	RECORDED	REMARK
A'	W.D.	11-2-39	TOWN OF WASHINGTON	ST. OF VT	162	12.2.39

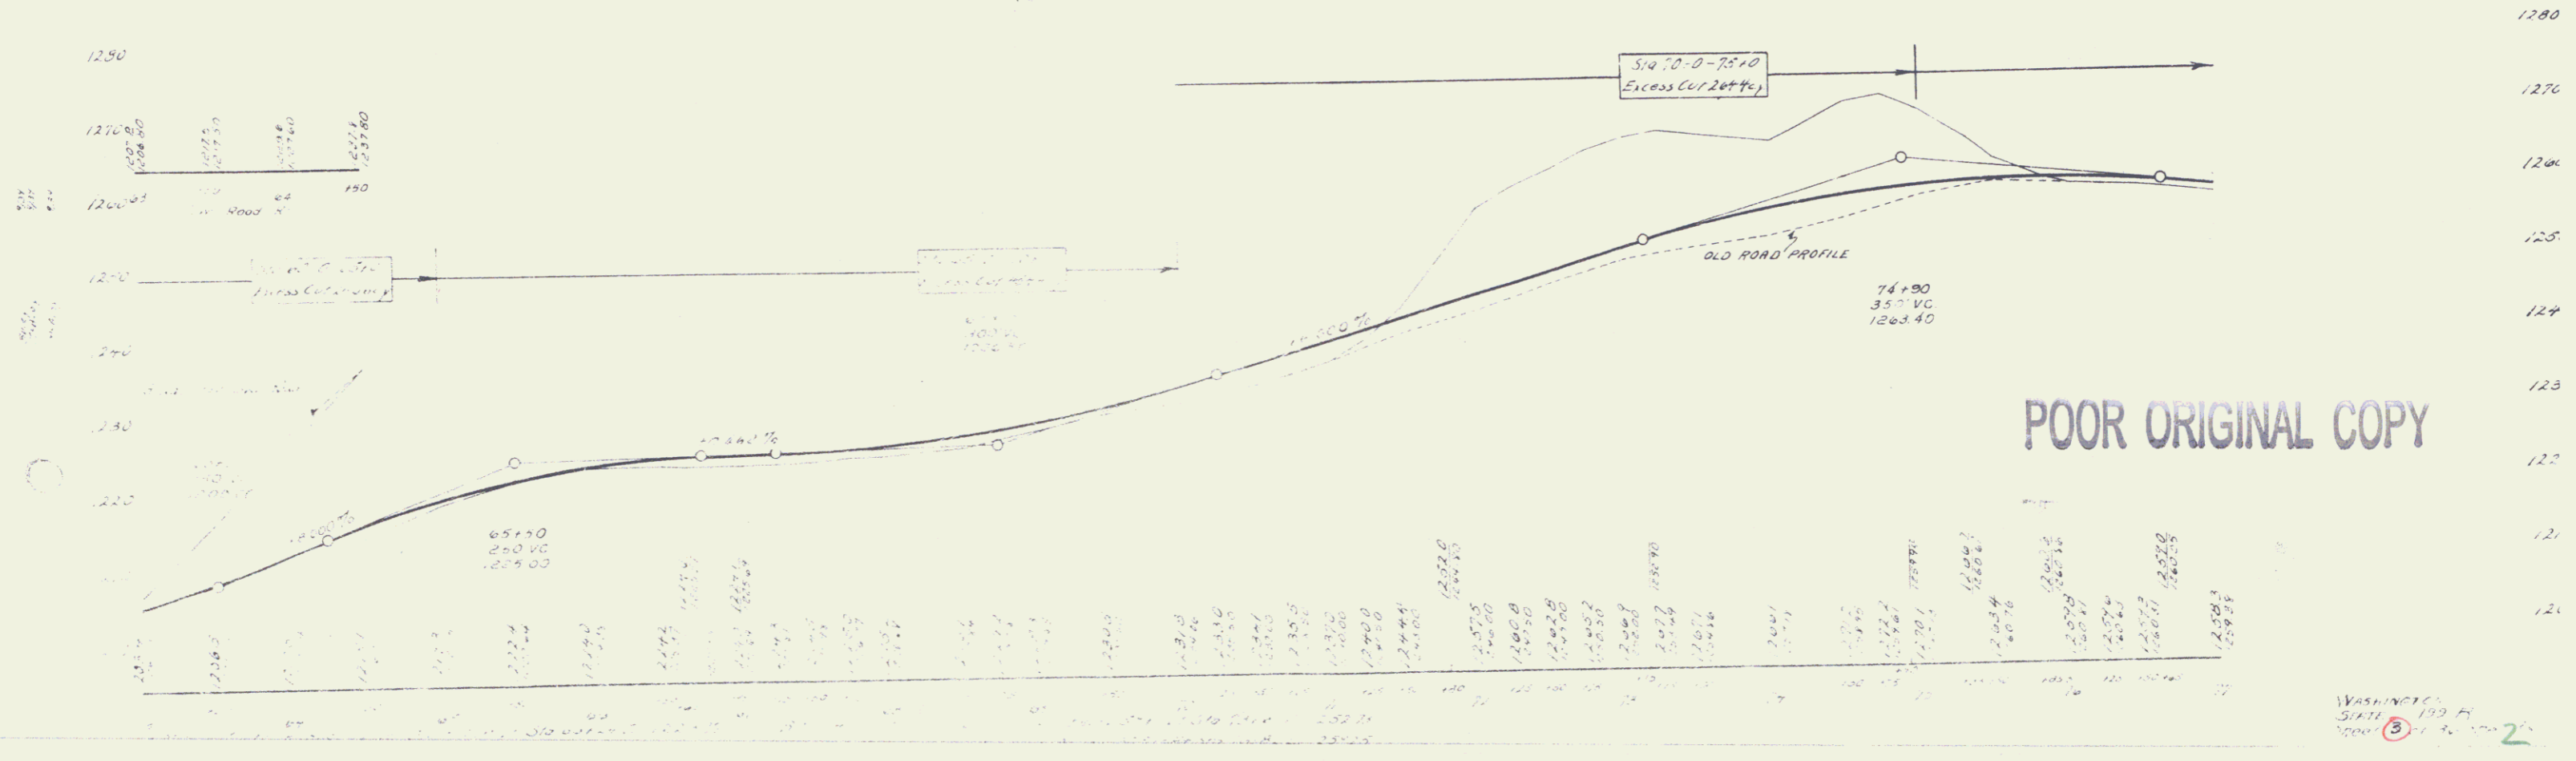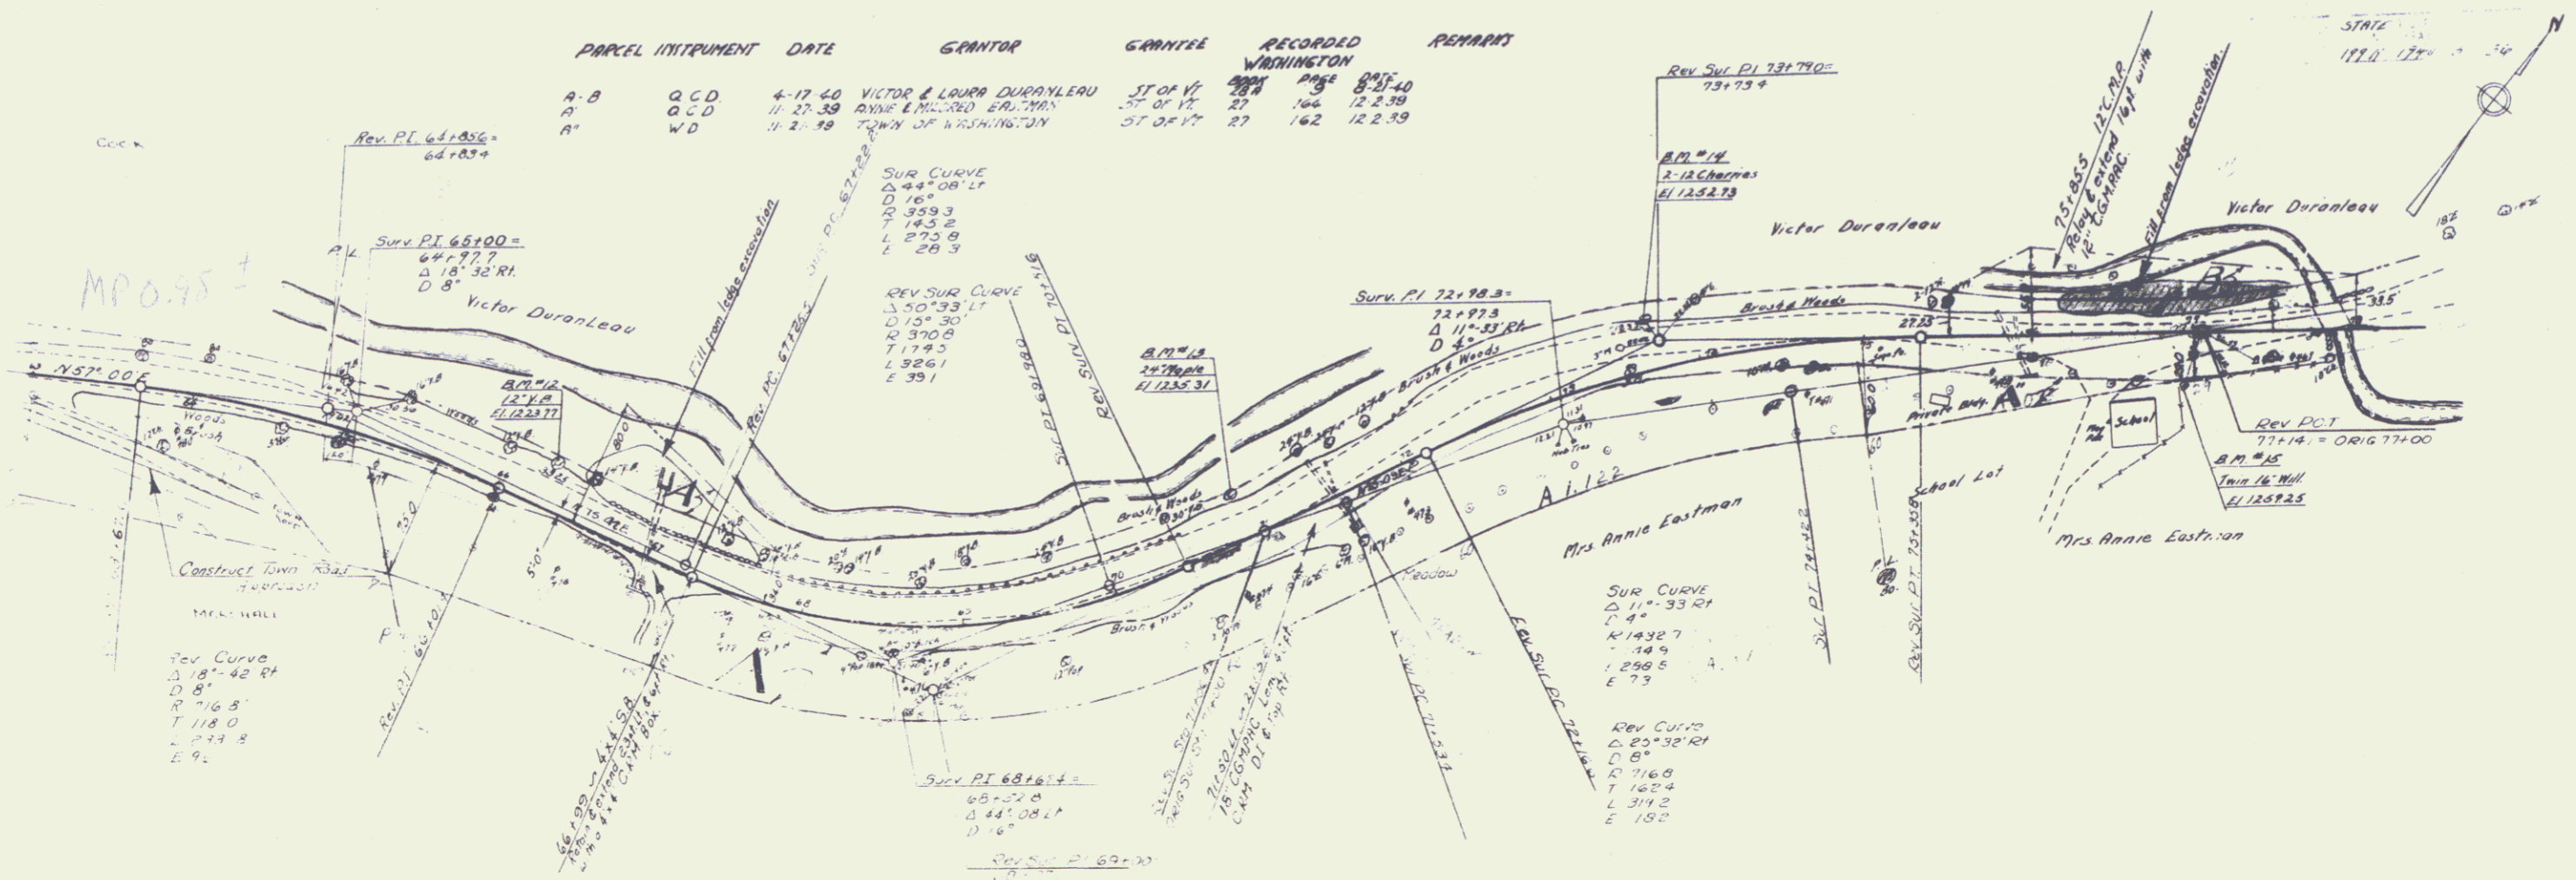

WASHINGTON STATE
 1929
 5

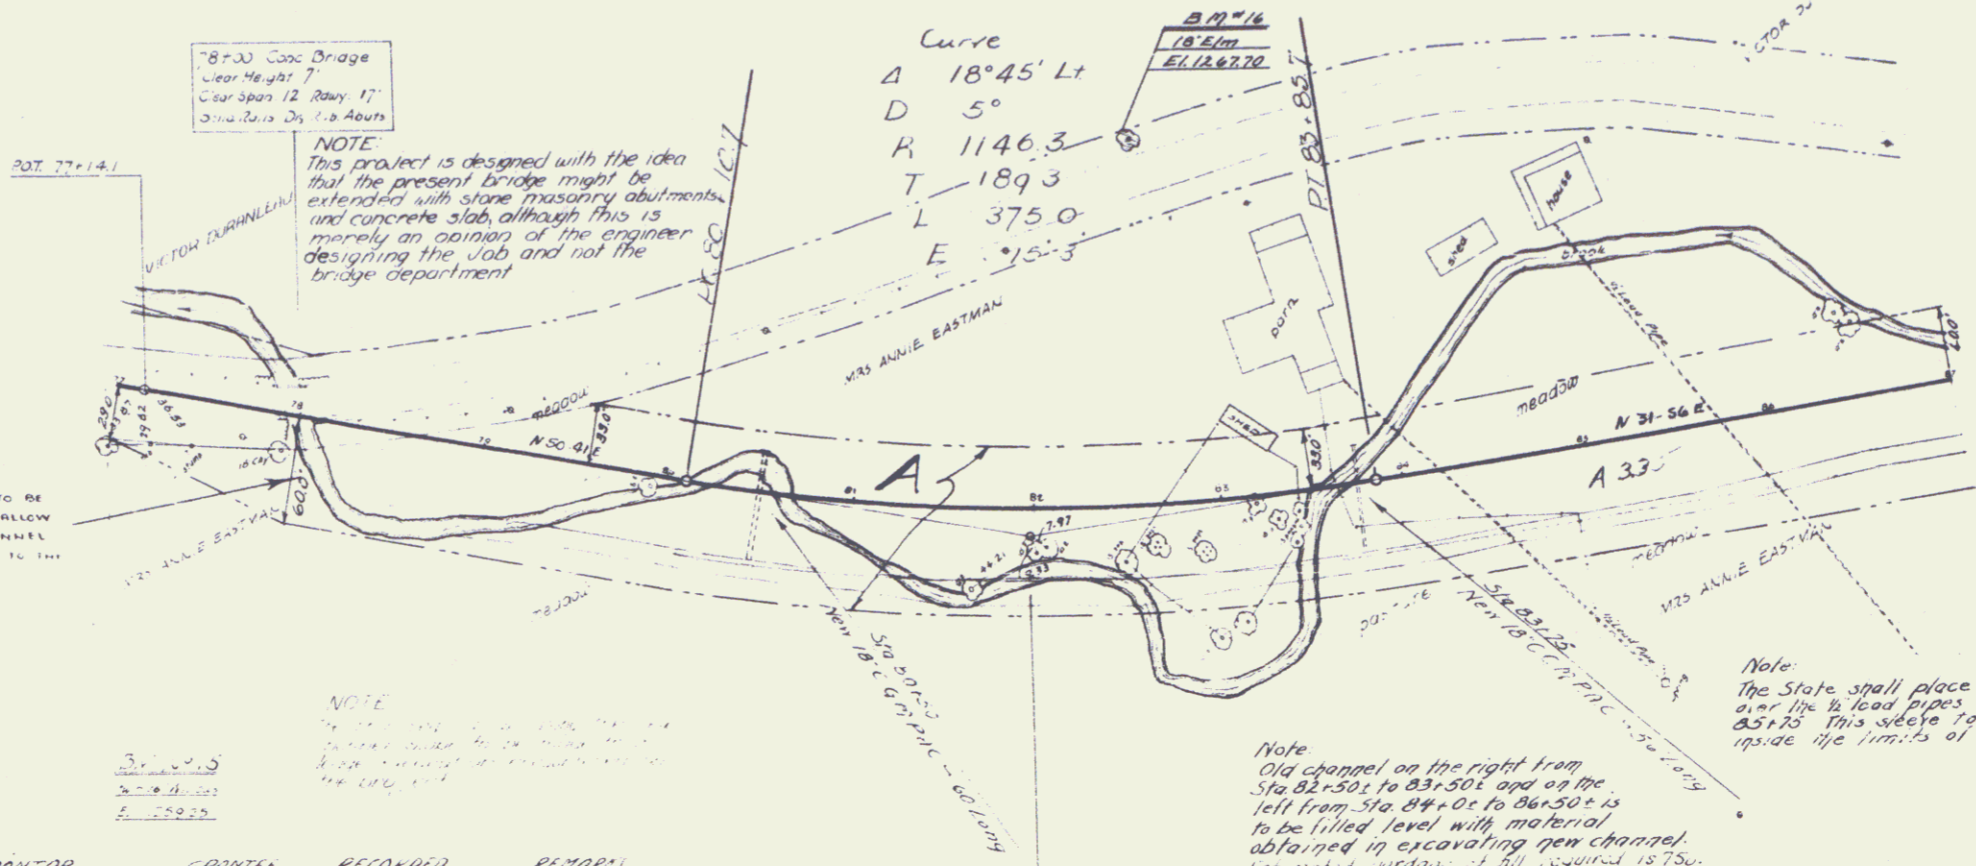


NOTE: Sufficient right of way to be obtained at this location to allow for the widening of the channel to conform to the extension to the right.

NOTE: This project is designed with the idea that the present bridge might be extended with stone masonry abutments and concrete slab, although this is merely an opinion of the engineer designing the job and not the bridge department.

Note: Old channel on the right from Sta 82+50 to 83+50 and on the left from Sta 84+00 to 84+50 is to be filled level with material obtained in excavating open channel. Estimated yardage of fill required is 750.

Note: The State shall place a 2' iron sleeve over the 8' lead pipes at Sta 84+20 and 85+25. This sleeve to cover the pipes inside the limits of the new fill.




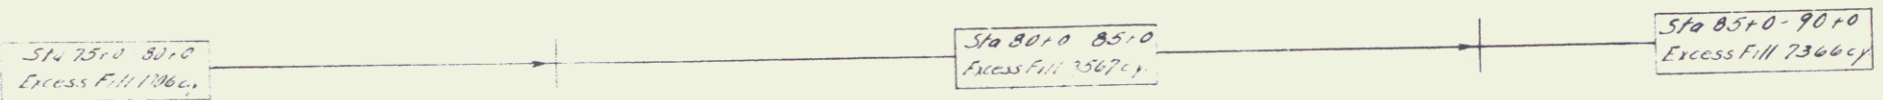

POOR ORIGINAL COPY

Washington
 3

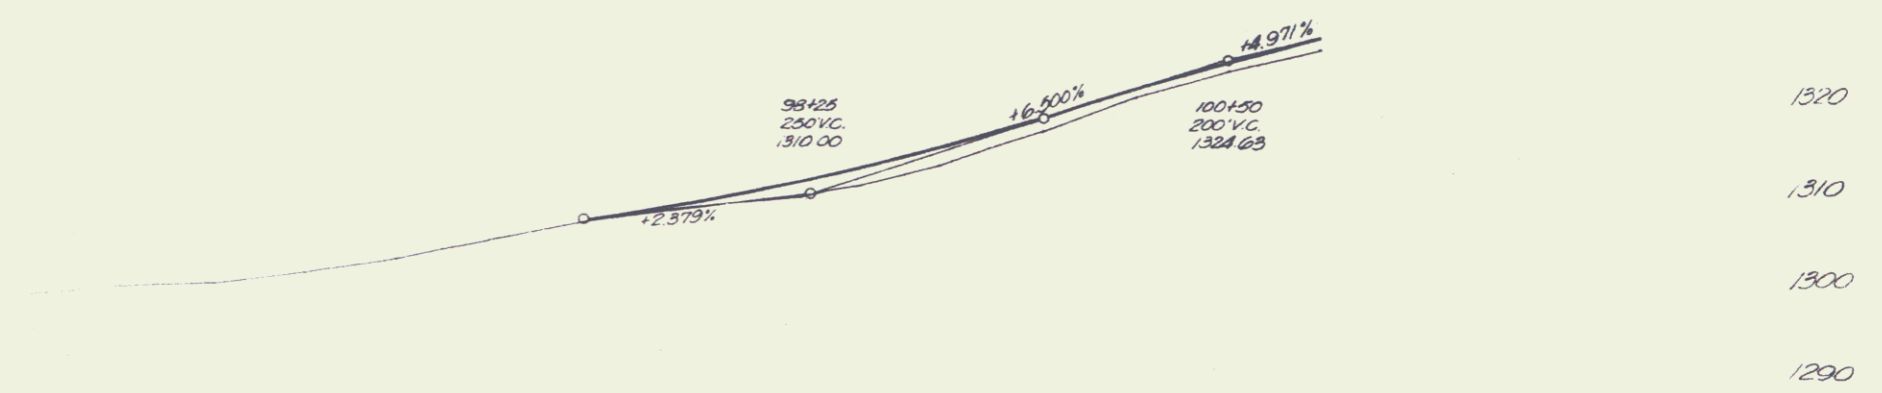
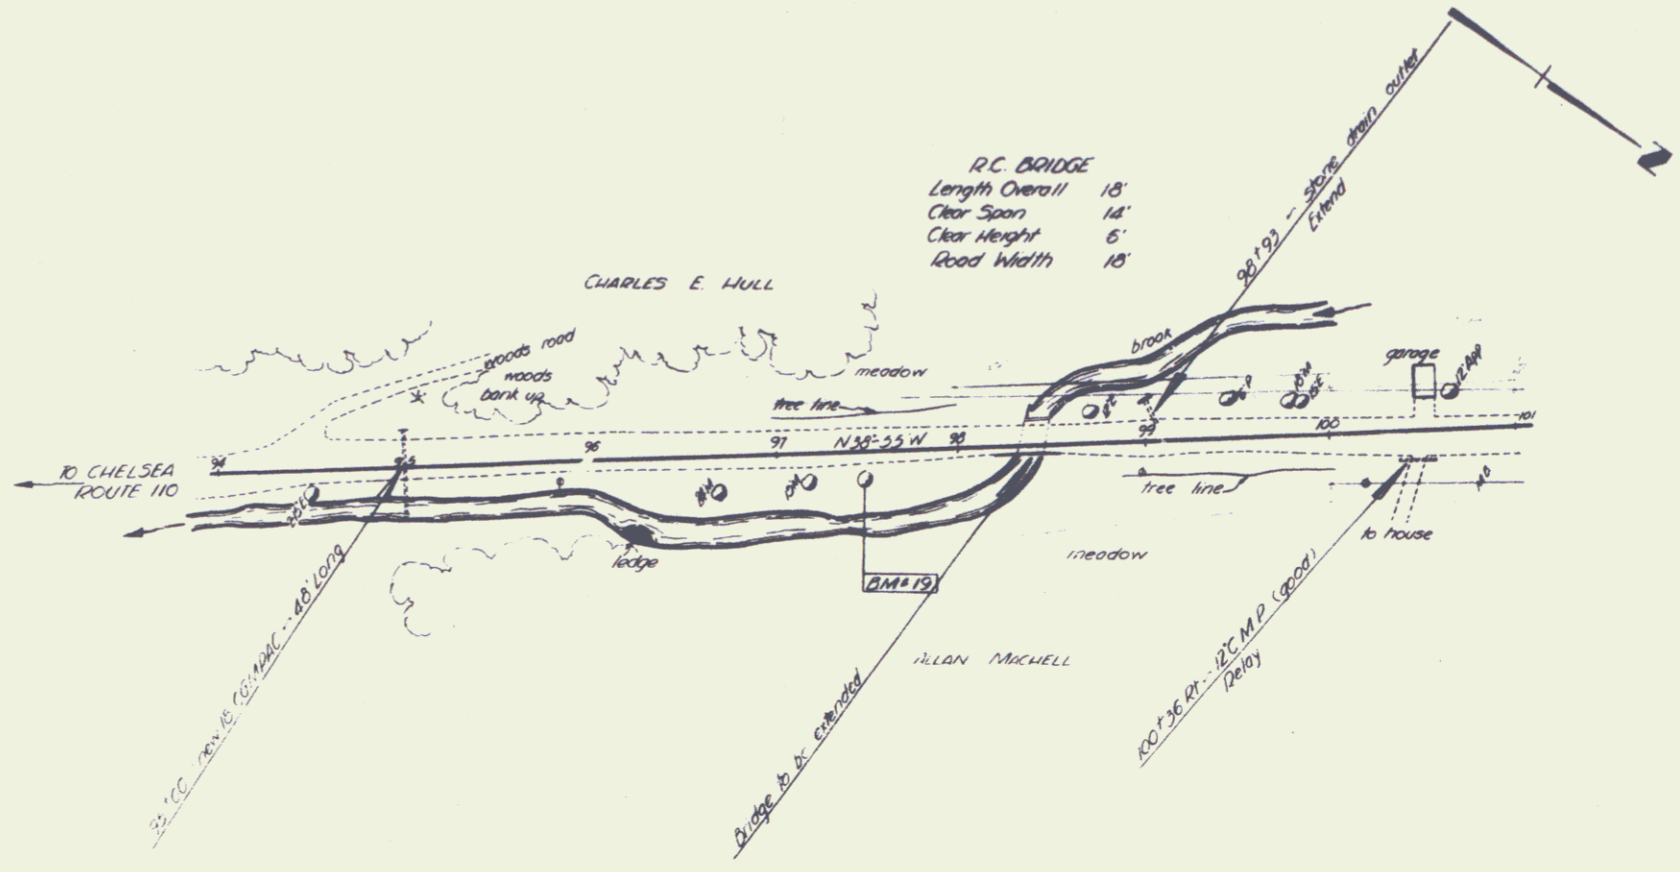



SHEET 6

5

PARCEL	INSTRUMENT	DATE	GRANTOR	GRANTEE	RECORDED WASHINGTON BOOK	PAGE	DATE	REMARKS
A	W.D.G.	11-19-41	ALLEN & VERA MACHELL	ST OF VT	27	252	11-26-41	
A'S	W.D.G.	9-30-41	E.D. PALMER	ST OF VT	27	258	11-7-41	

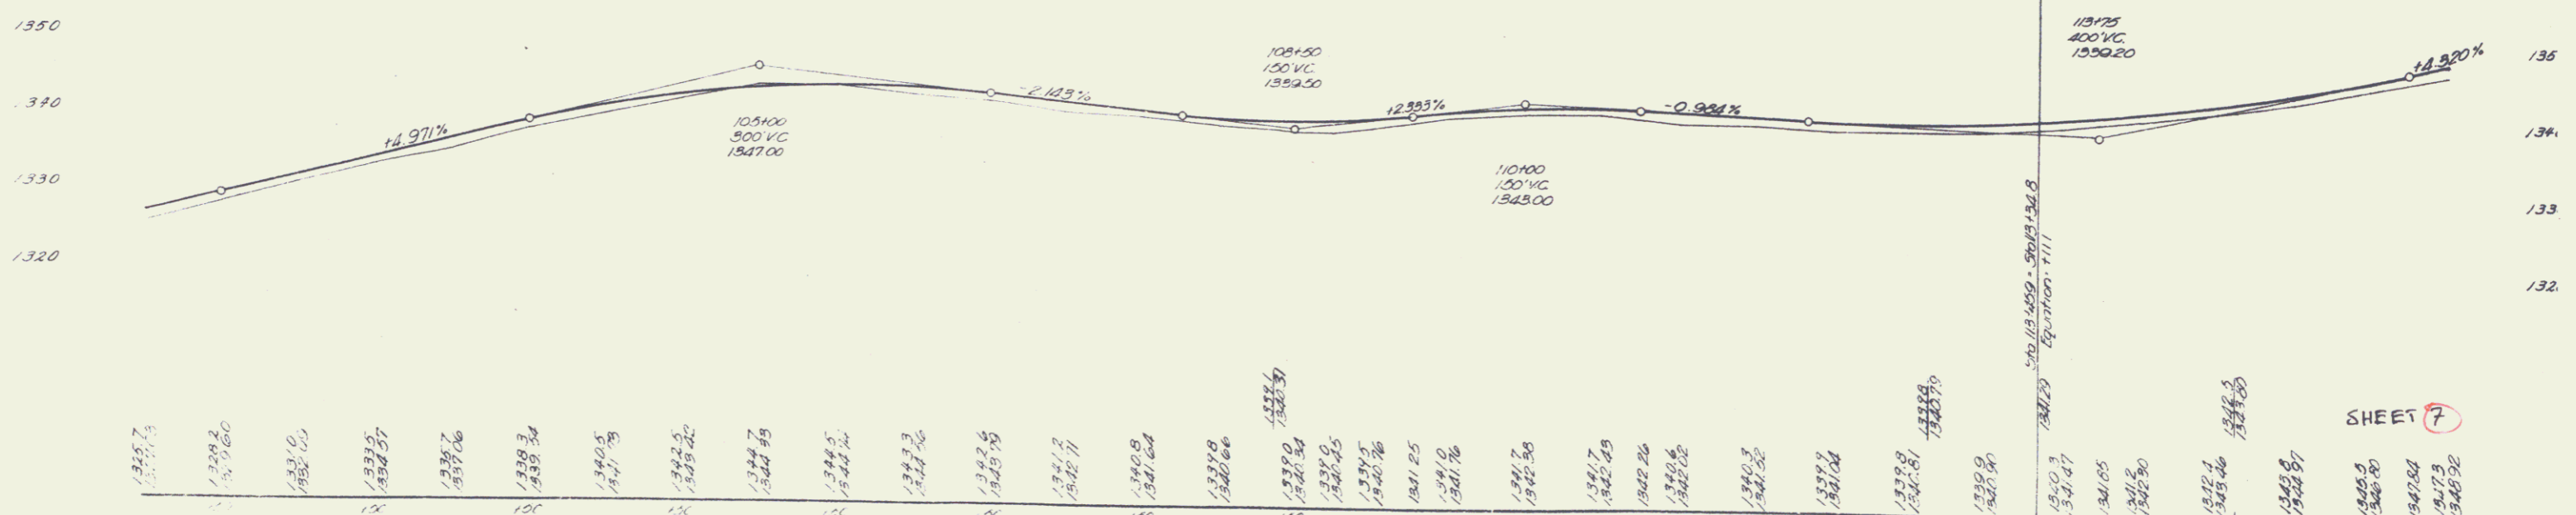
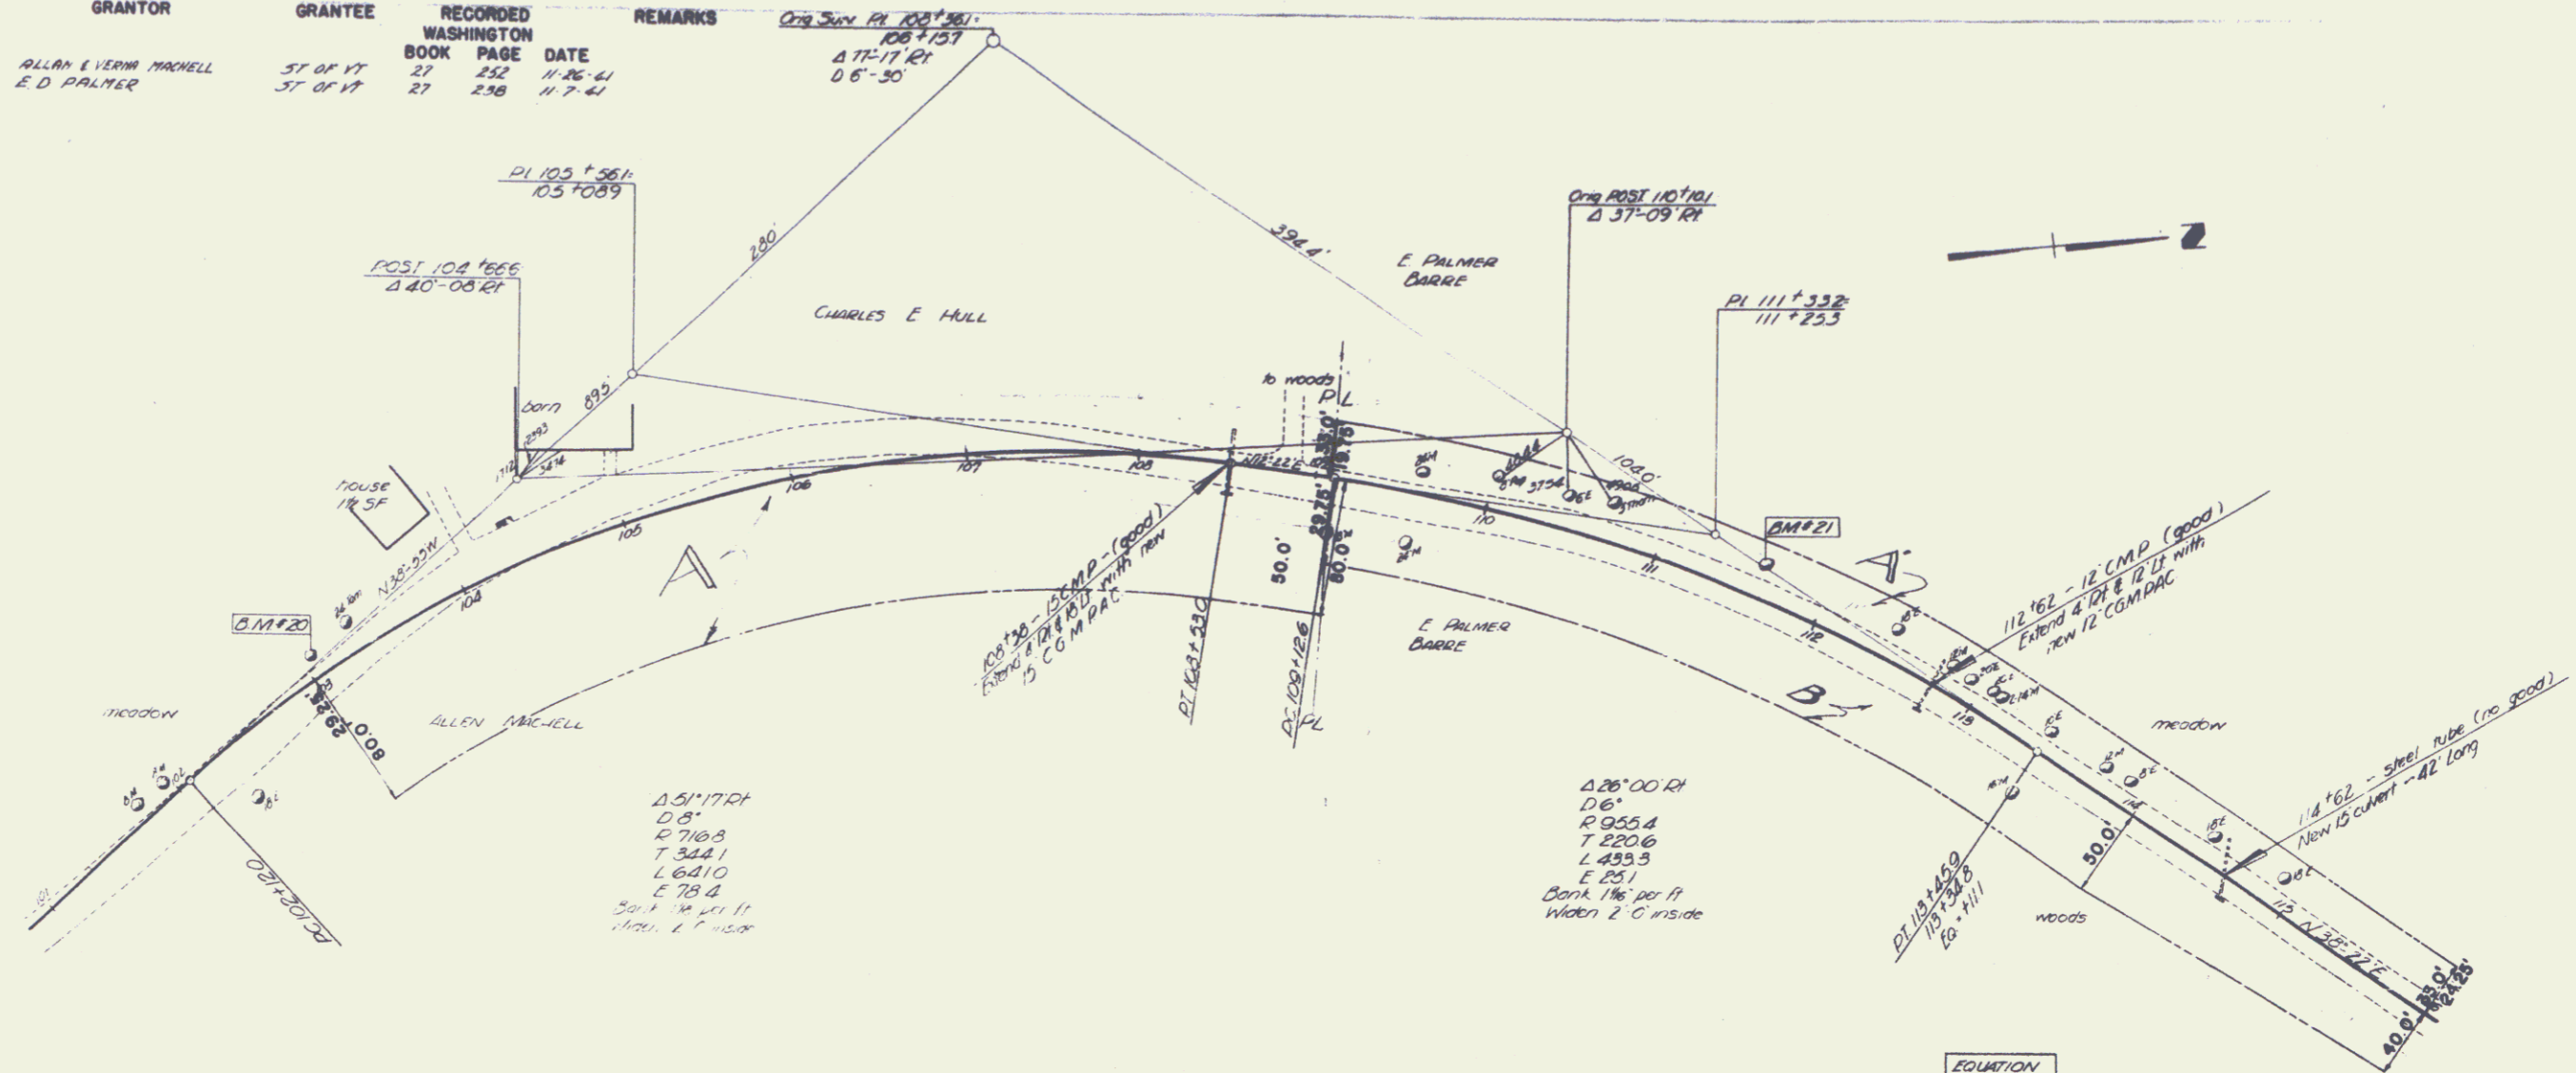



SHEET 7

6

PARCEL INSTRUMENT	DATE	GRANTOR	GRANTEE	RECORDED WASHINGTON BOOK PAGE DATE	REMARK
C	W.O.O.E	8-30-41	E.D. PALMER	ST OF W. 27 258 11-7-61	

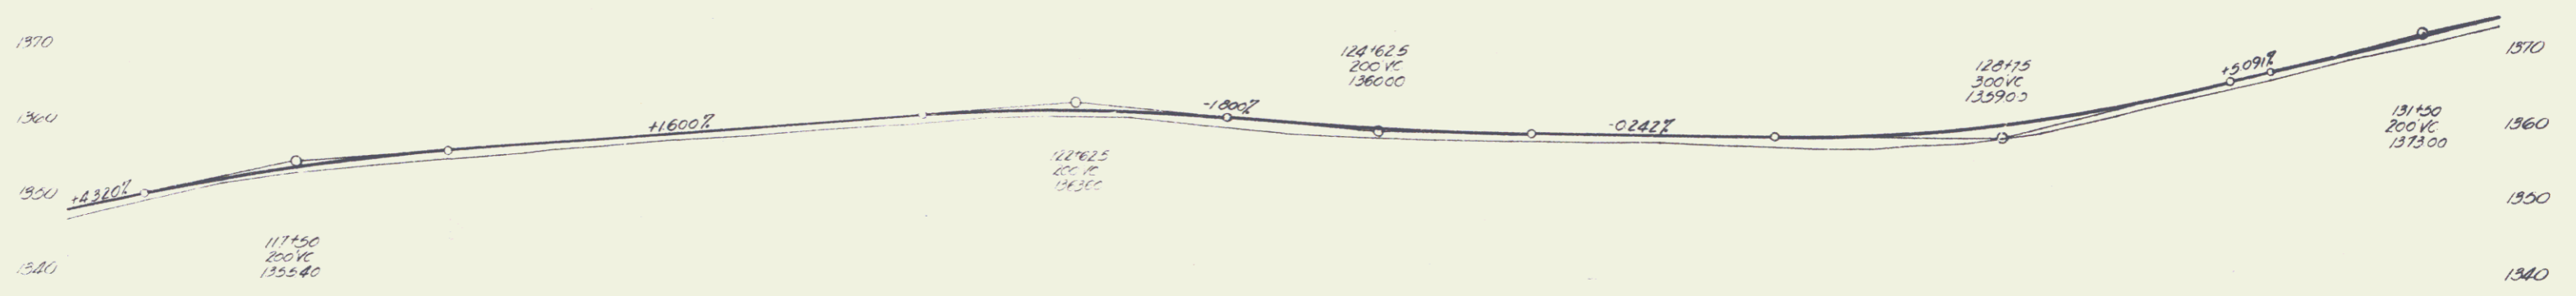
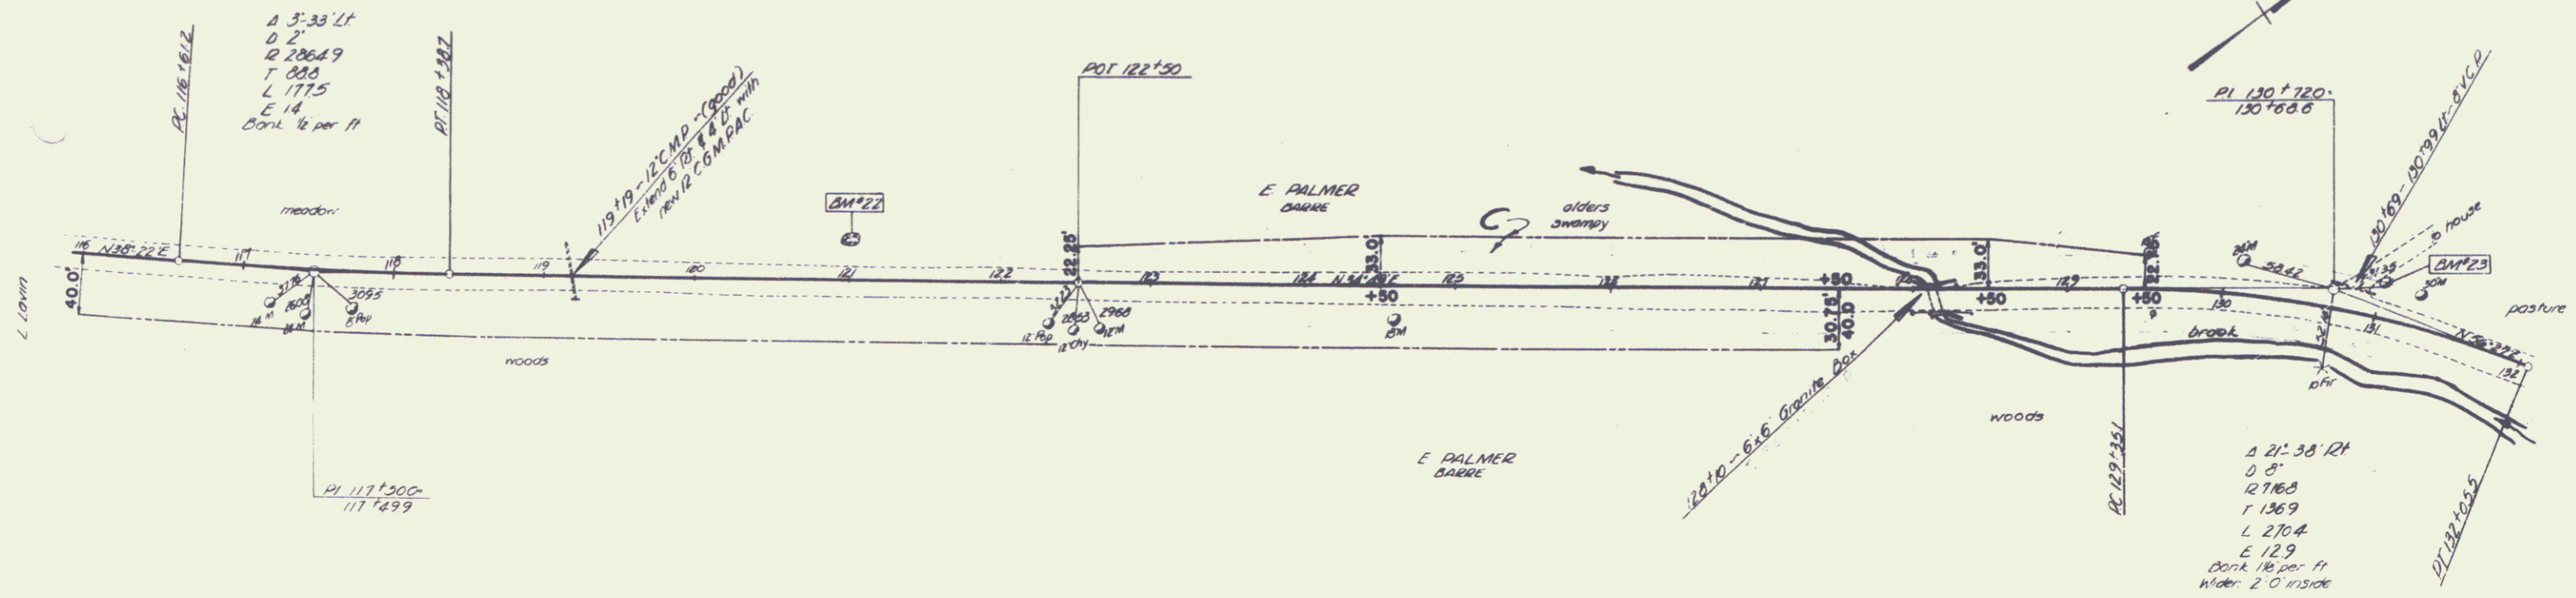




PARCEL	INSTRUMENT	DATE	GRANTOR	GRANTEE	RECORDED WASHINGTON BOOK PAGE DATE	REMARK
D.E	V.D.E	9-30-4	E. D. PALMER	ST OF PT	27 298 11-7-41	

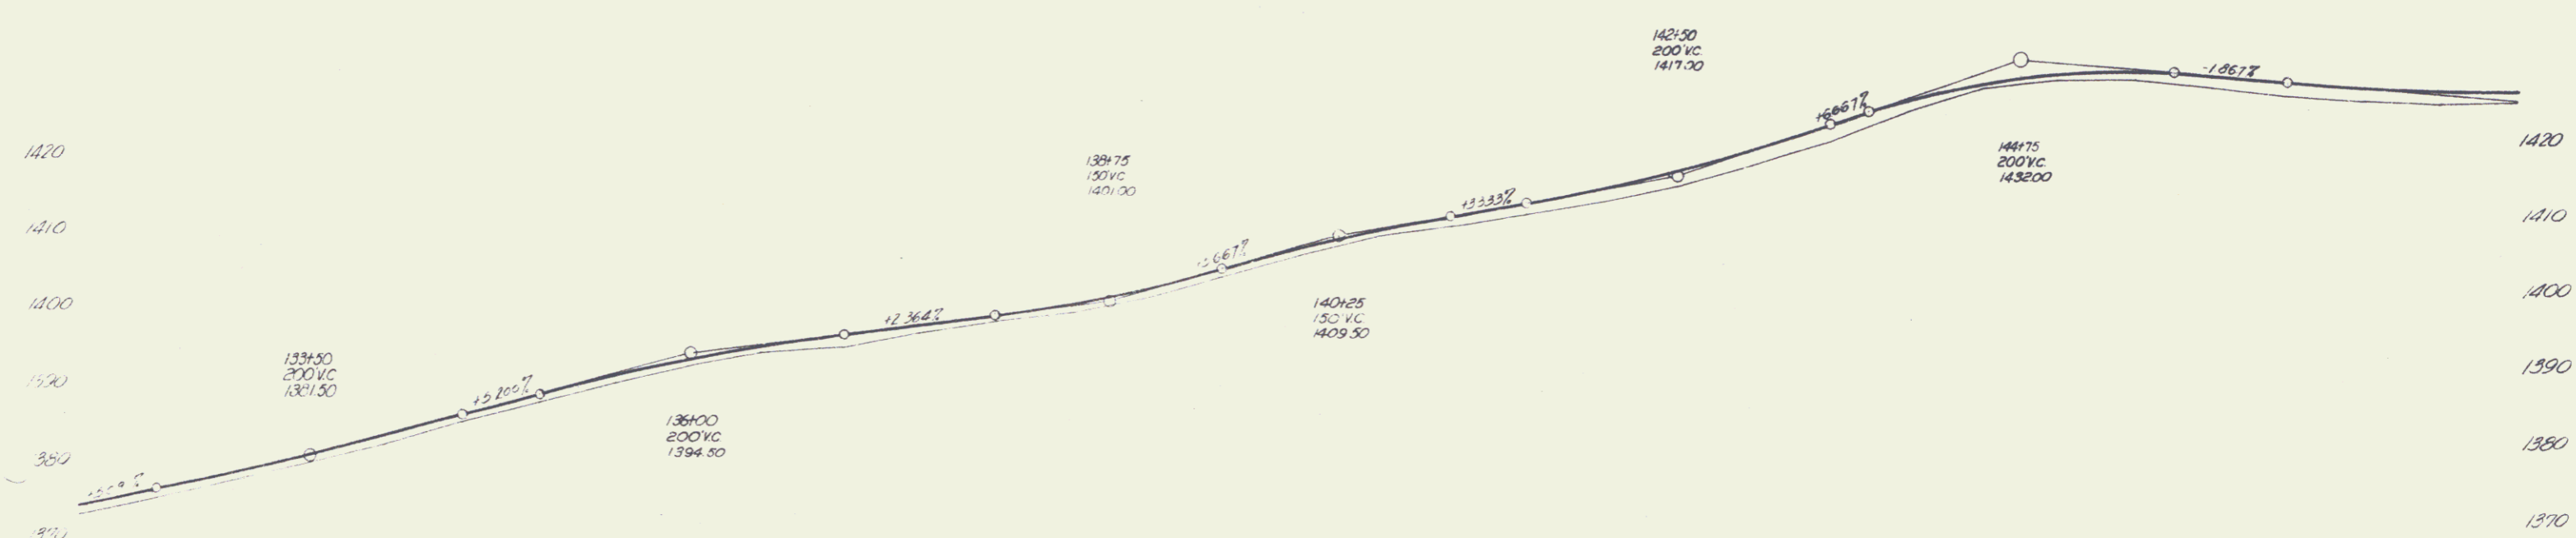
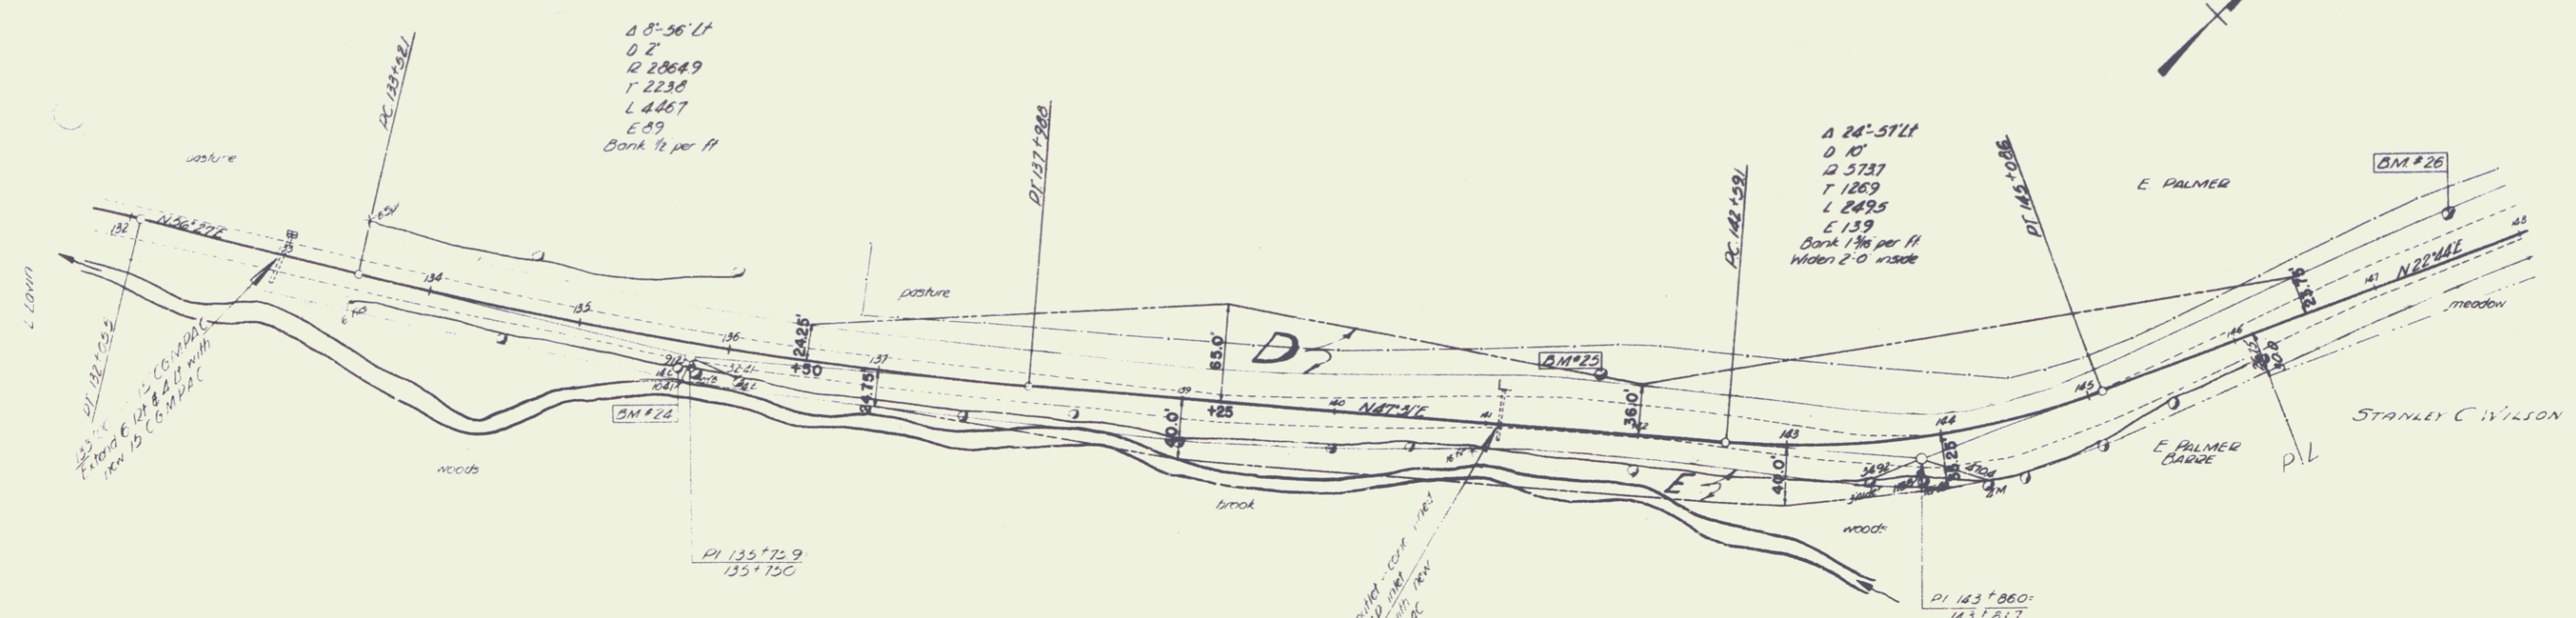




SHEET 9

187 WASH DISTRICT
 11-30-1942
 8

PARCEL	INSTRUMENT	DATE	GRANTOR	GRANTEE	RECORDED	REMARKS

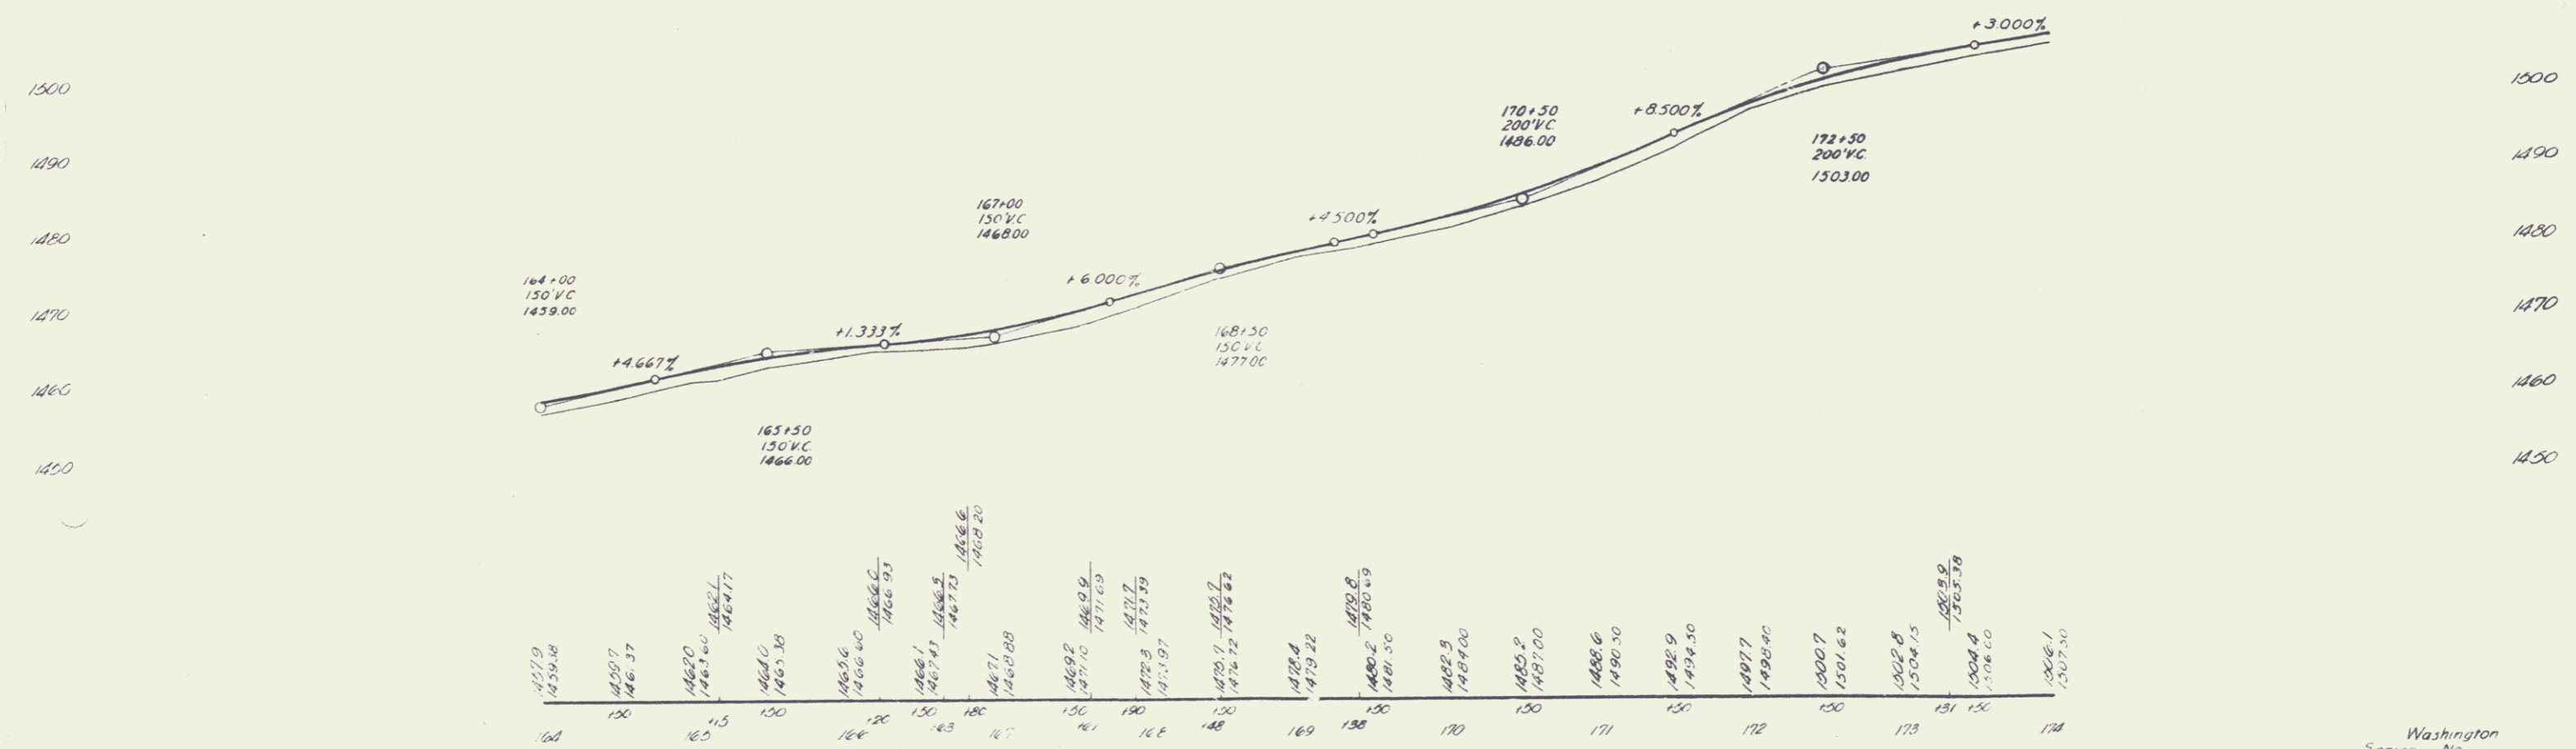
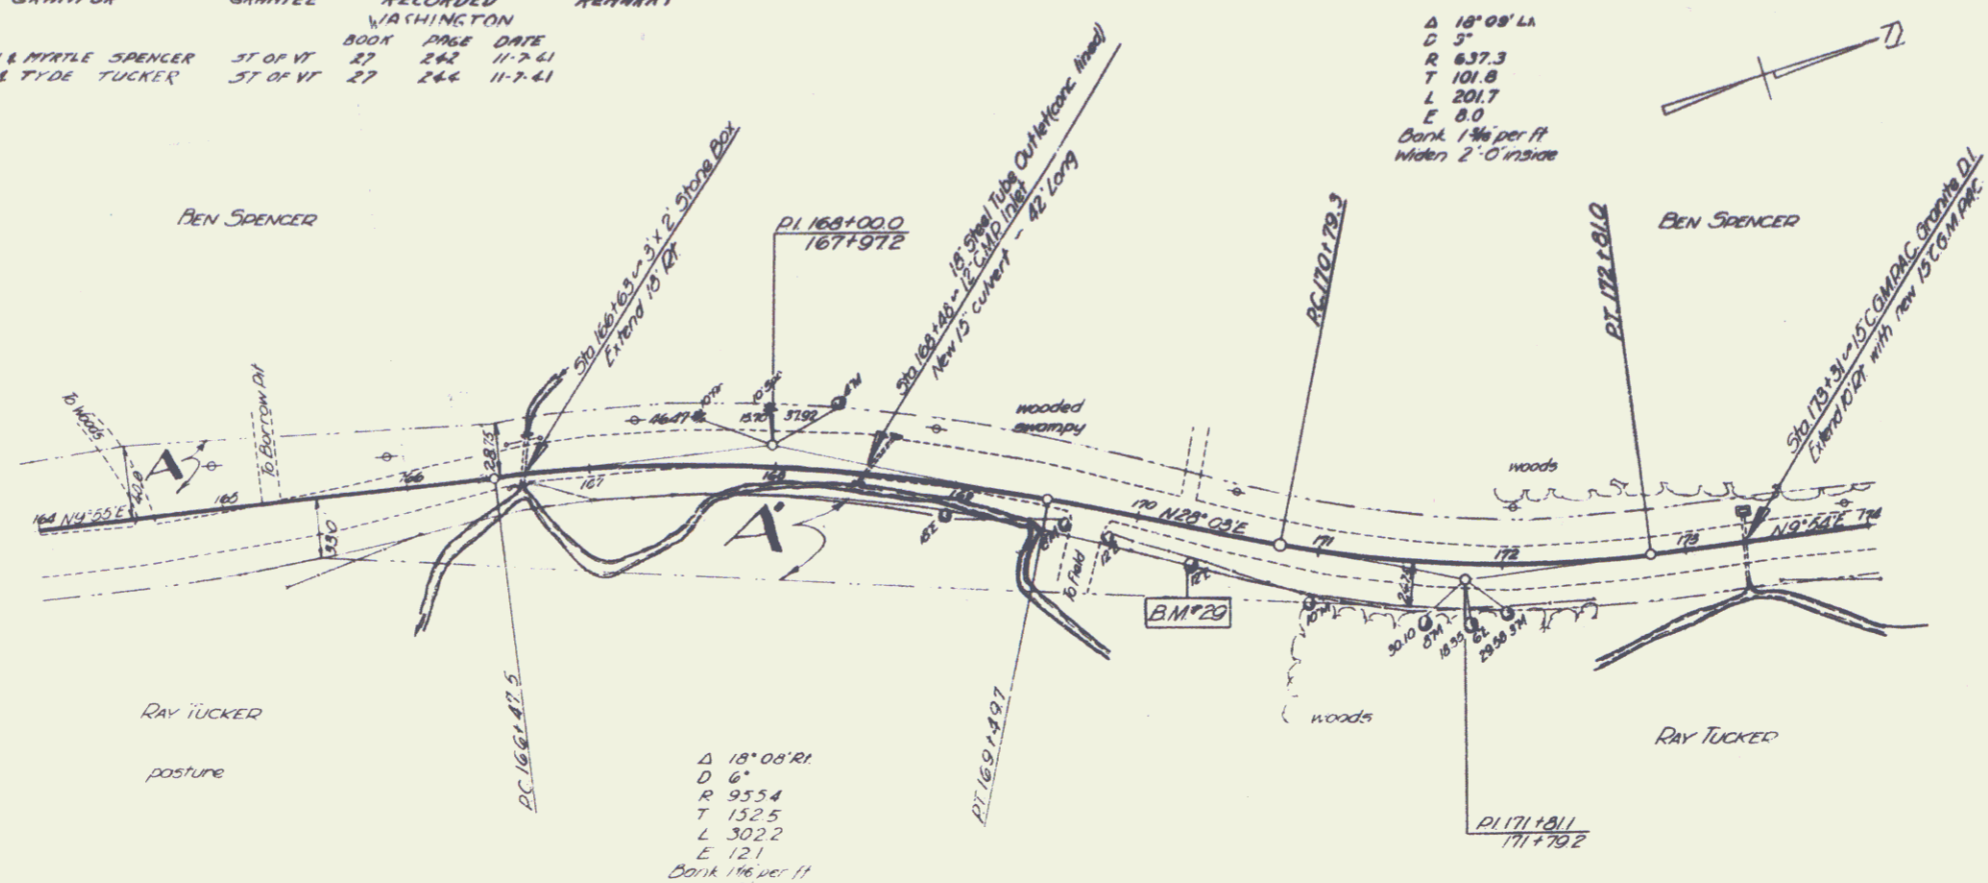


Washington
Series No
Sheet 11 of 10

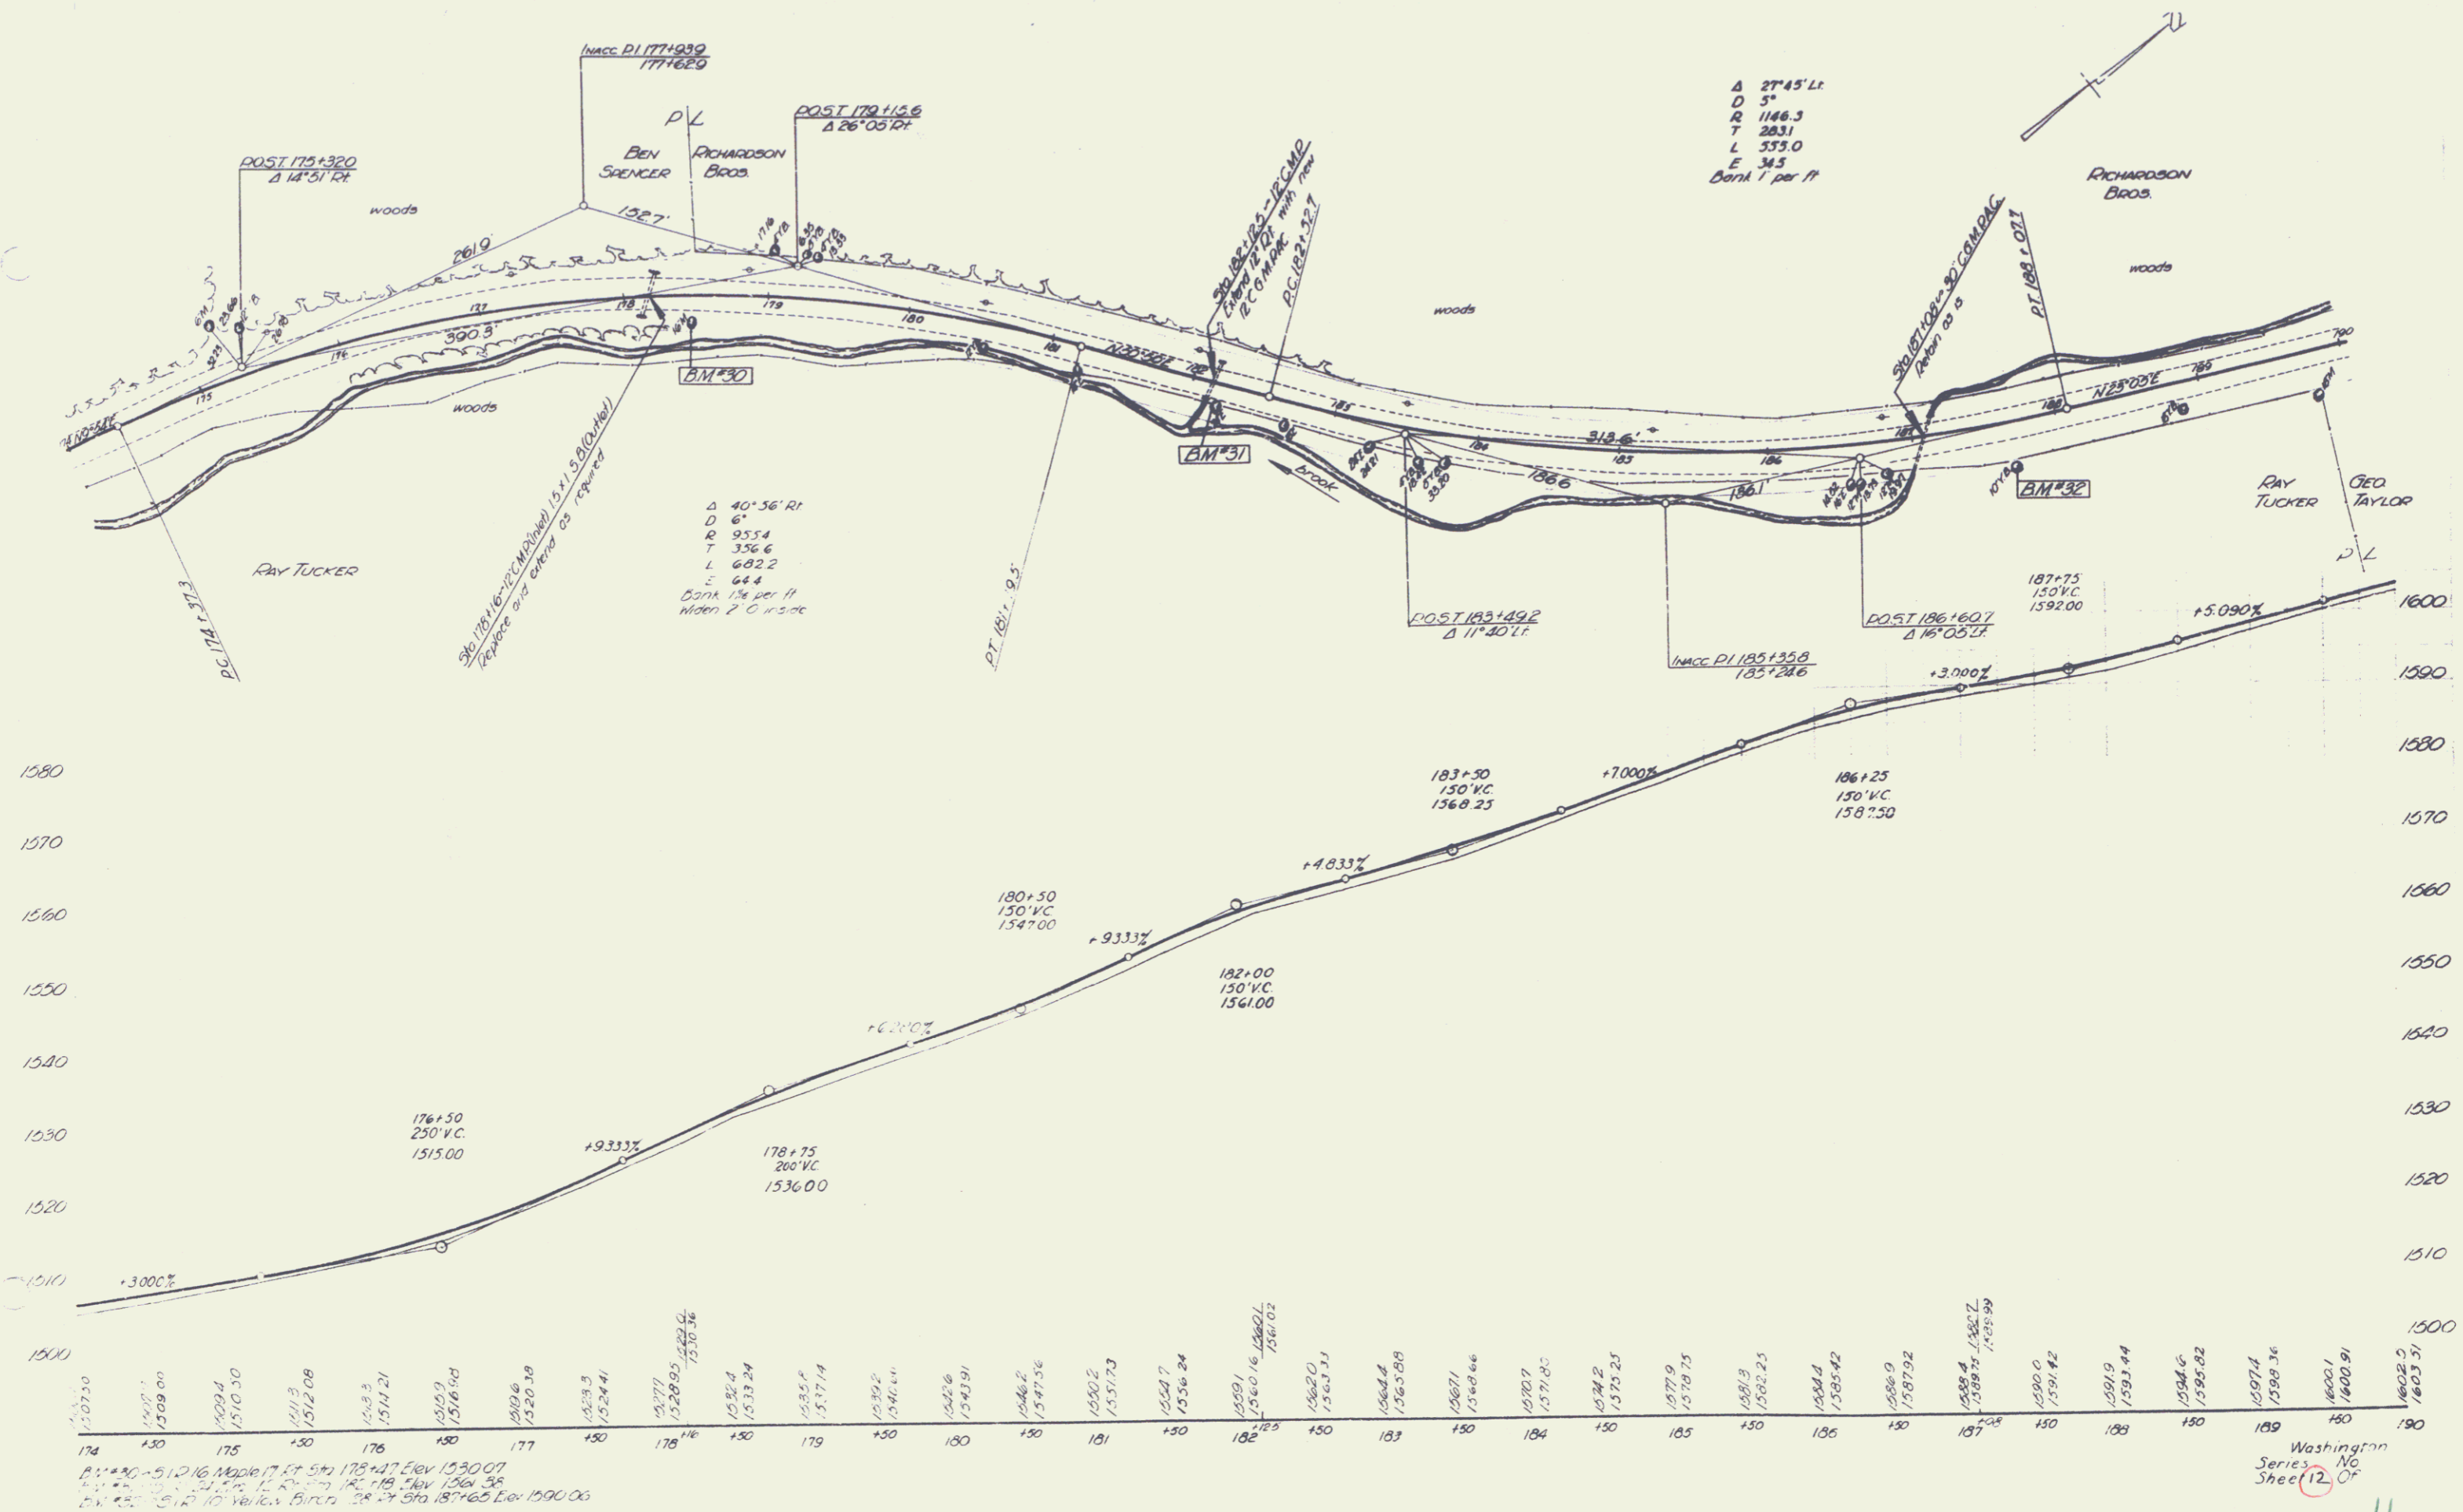




Washington
 Series No.
 Sheet 12 of 11

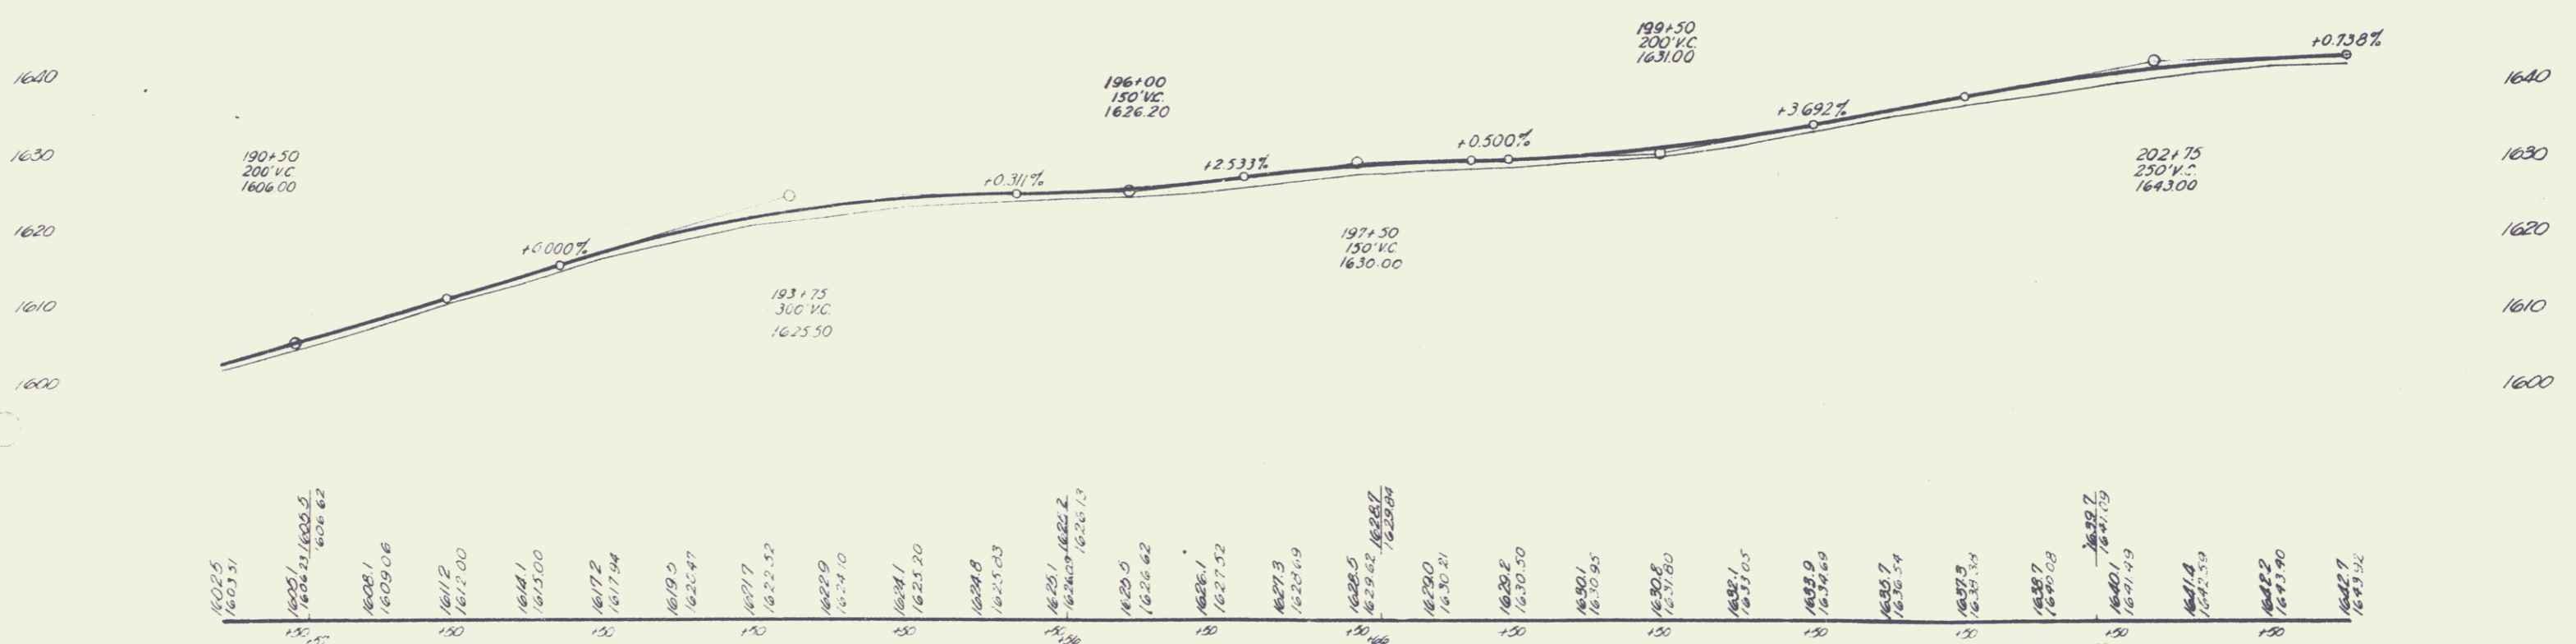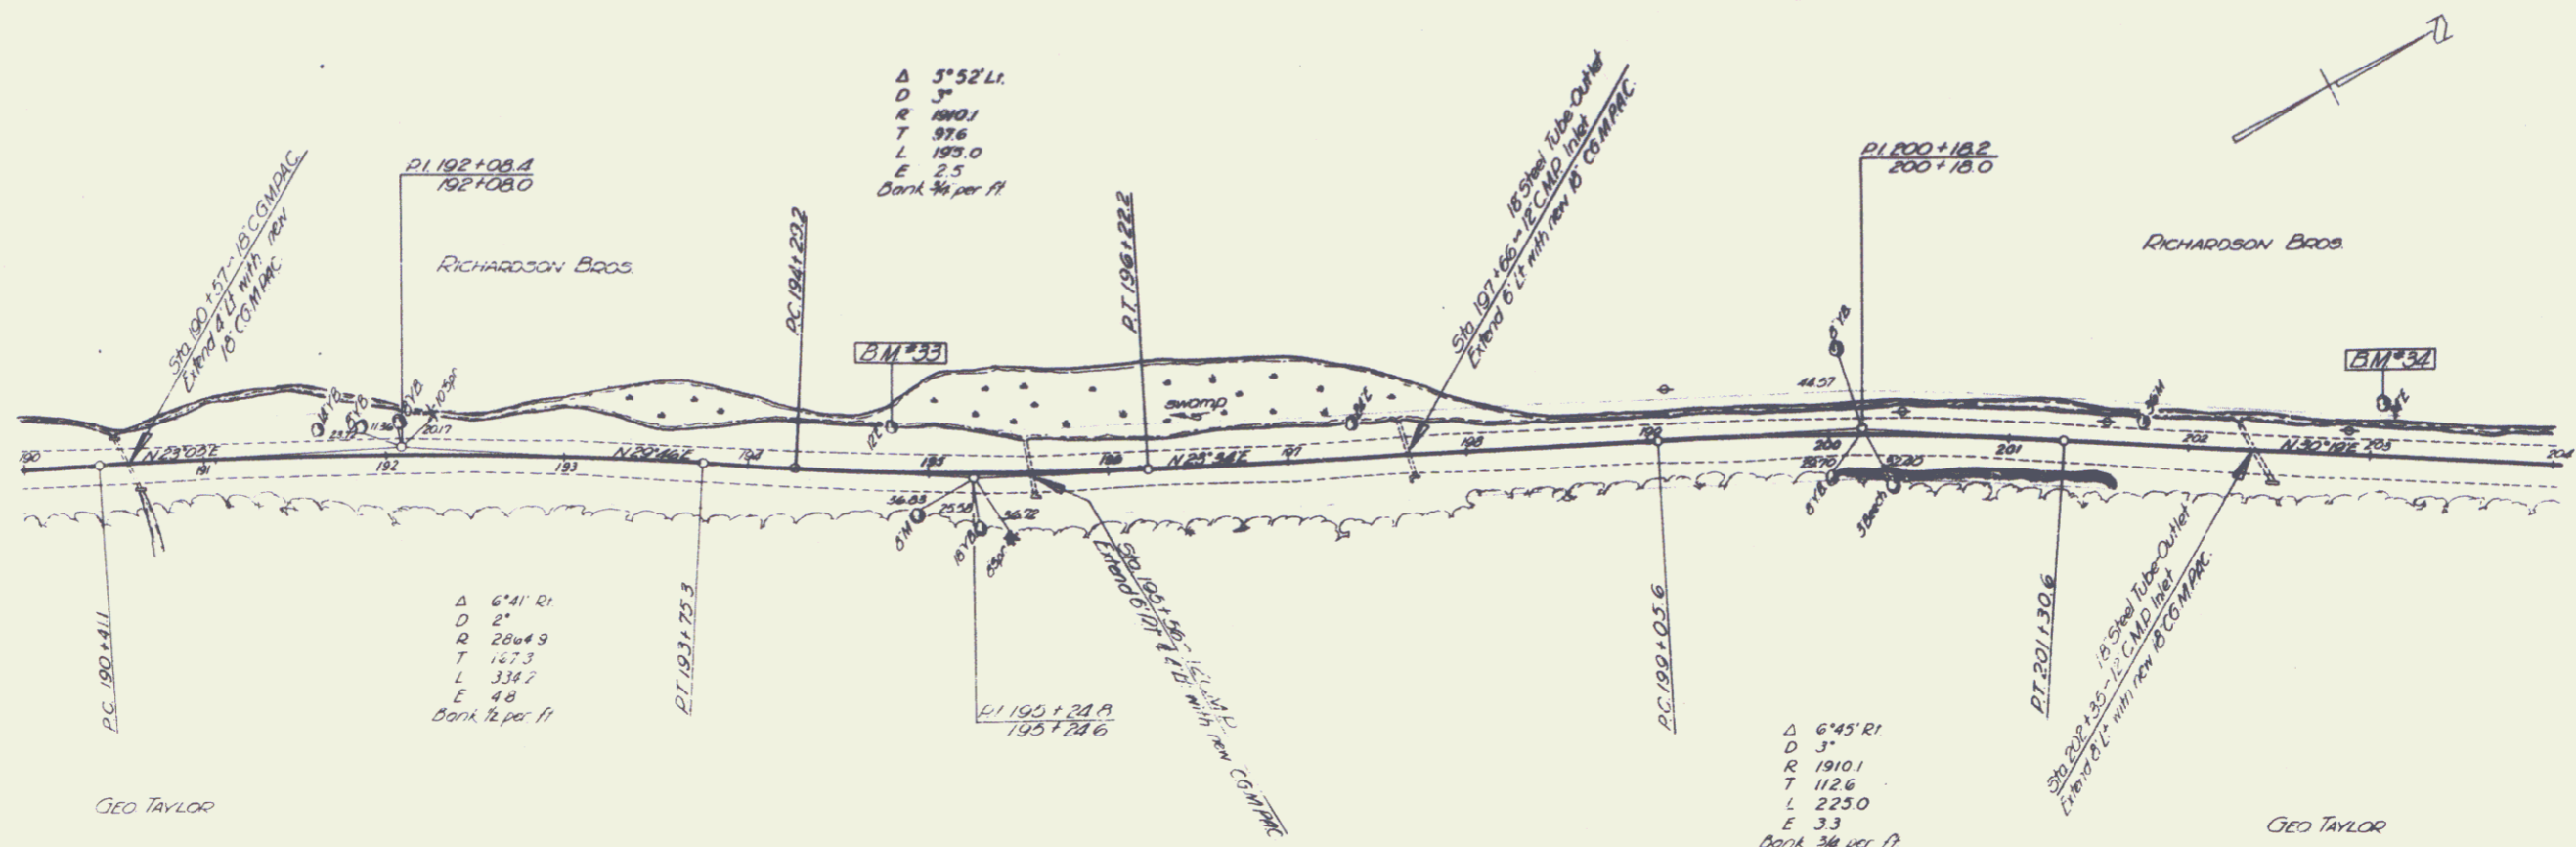

190 190.25 1603.51
 190.50 1604.21 1604.62
 191 1608.1
 1609.06
 191.50 1611.2
 1612.00
 192 1614.1
 1615.00
 1617.2
 1617.94
 192.50 1619.5
 1620.47
 1621.7
 1622.52
 193 1622.9
 1624.10
 193.50 1624.1
 1625.20
 194 1624.8
 1625.43
 194.50 1625.1
 1626.13
 1626.62
 195 1626.5
 1626.62
 195.50 1626.7
 1627.3
 1627.52
 196 1627.3
 1627.69
 196.50 1628.5
 1629.62 1629.67 1629.84
 197 1629.0
 1630.21
 197.50 1629.4
 1630.50
 198 1630.1
 1630.95
 198.50 1630.8
 1631.60

PARCEL	INSTRUMENT	DATE	GRANTOR	GRANTEE	RECORDED	REMARKS
A	W.D.O.E.	8-21-61	J.O. & W.G. RICHARDSON	ST OF VT	27 246	WASHINGTON BOOK PAGE DATE 11-2-61

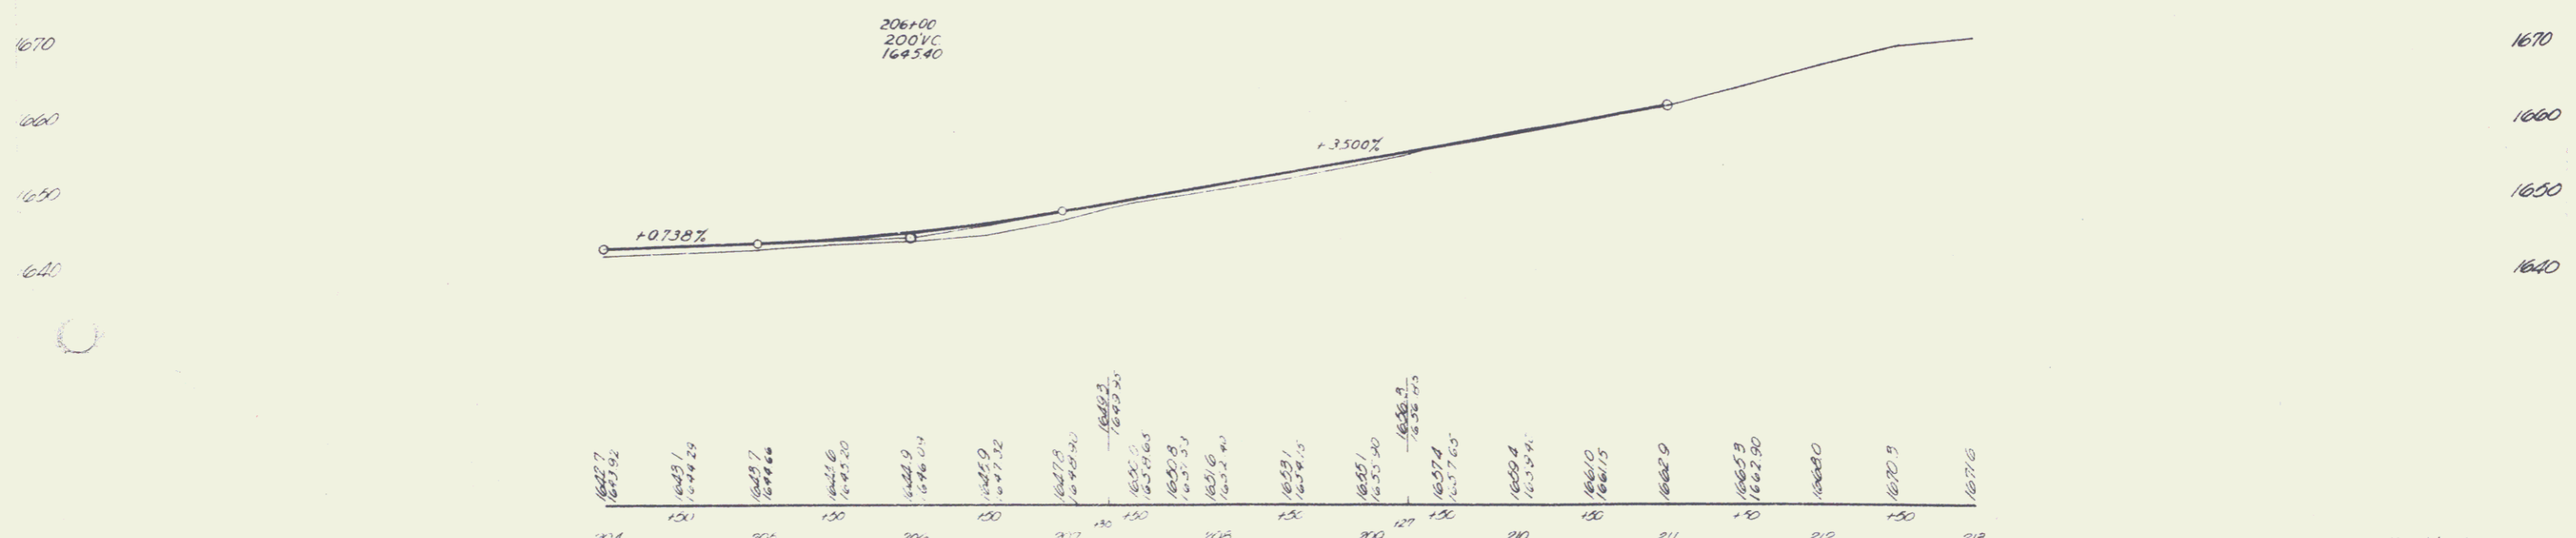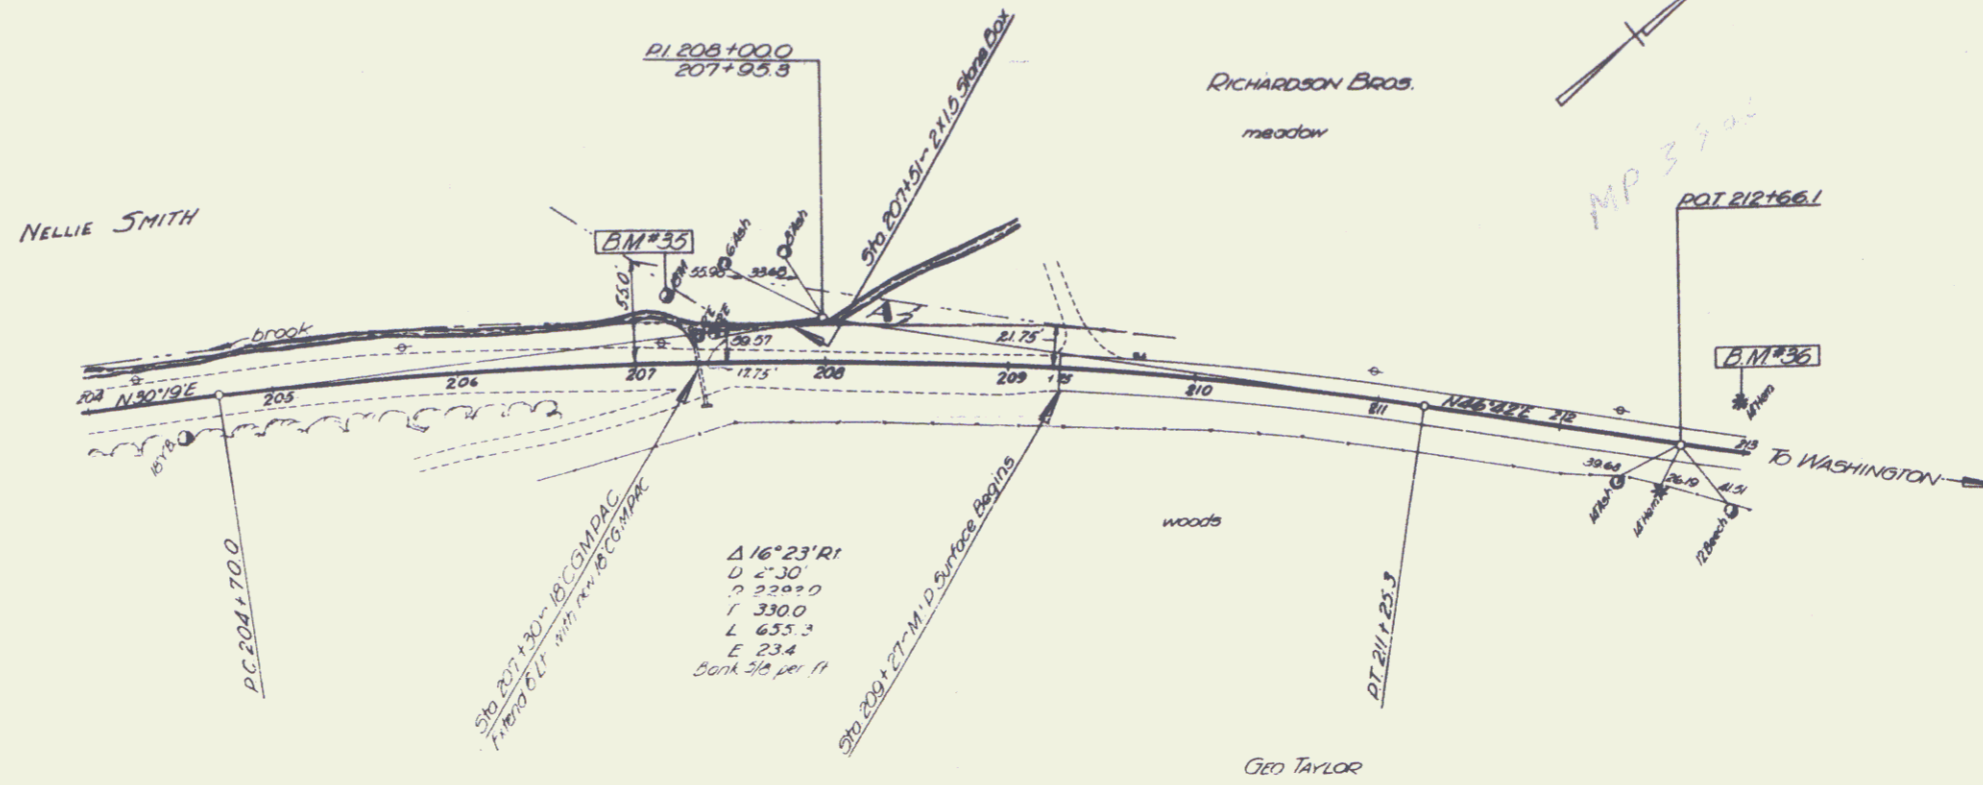

