
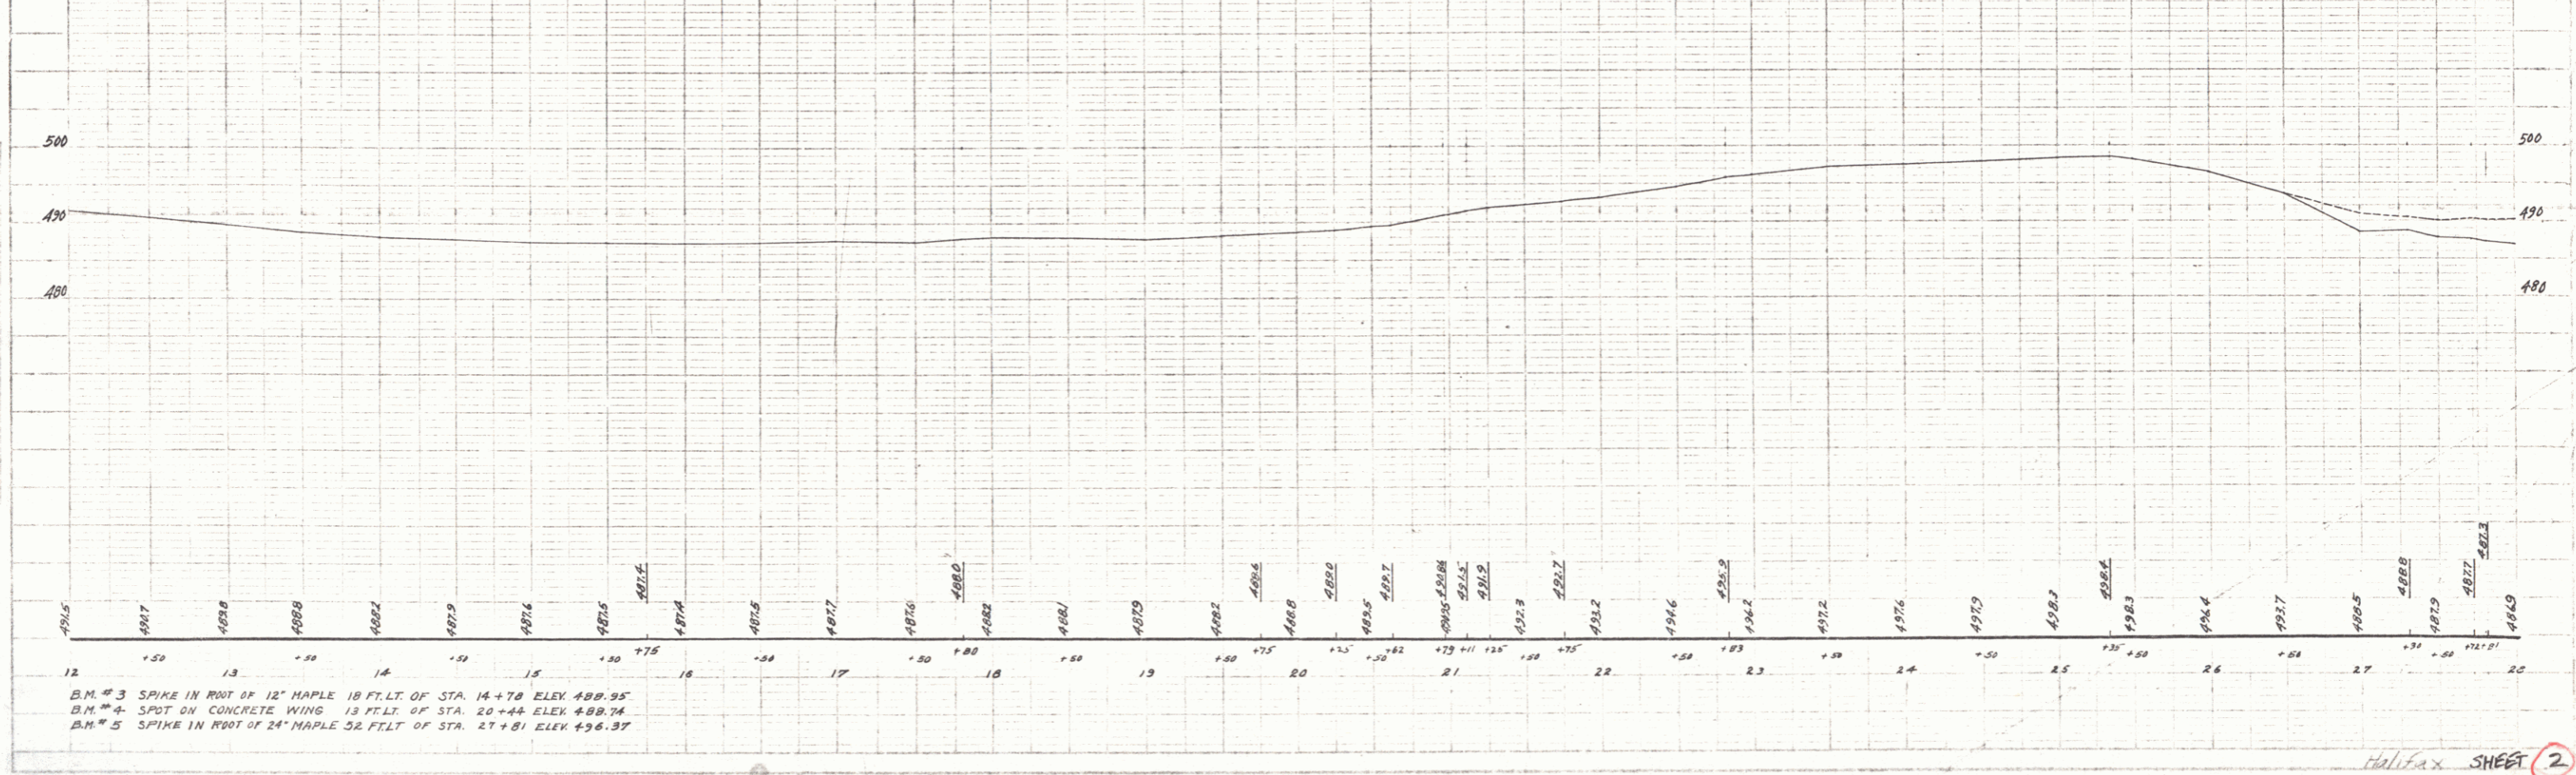





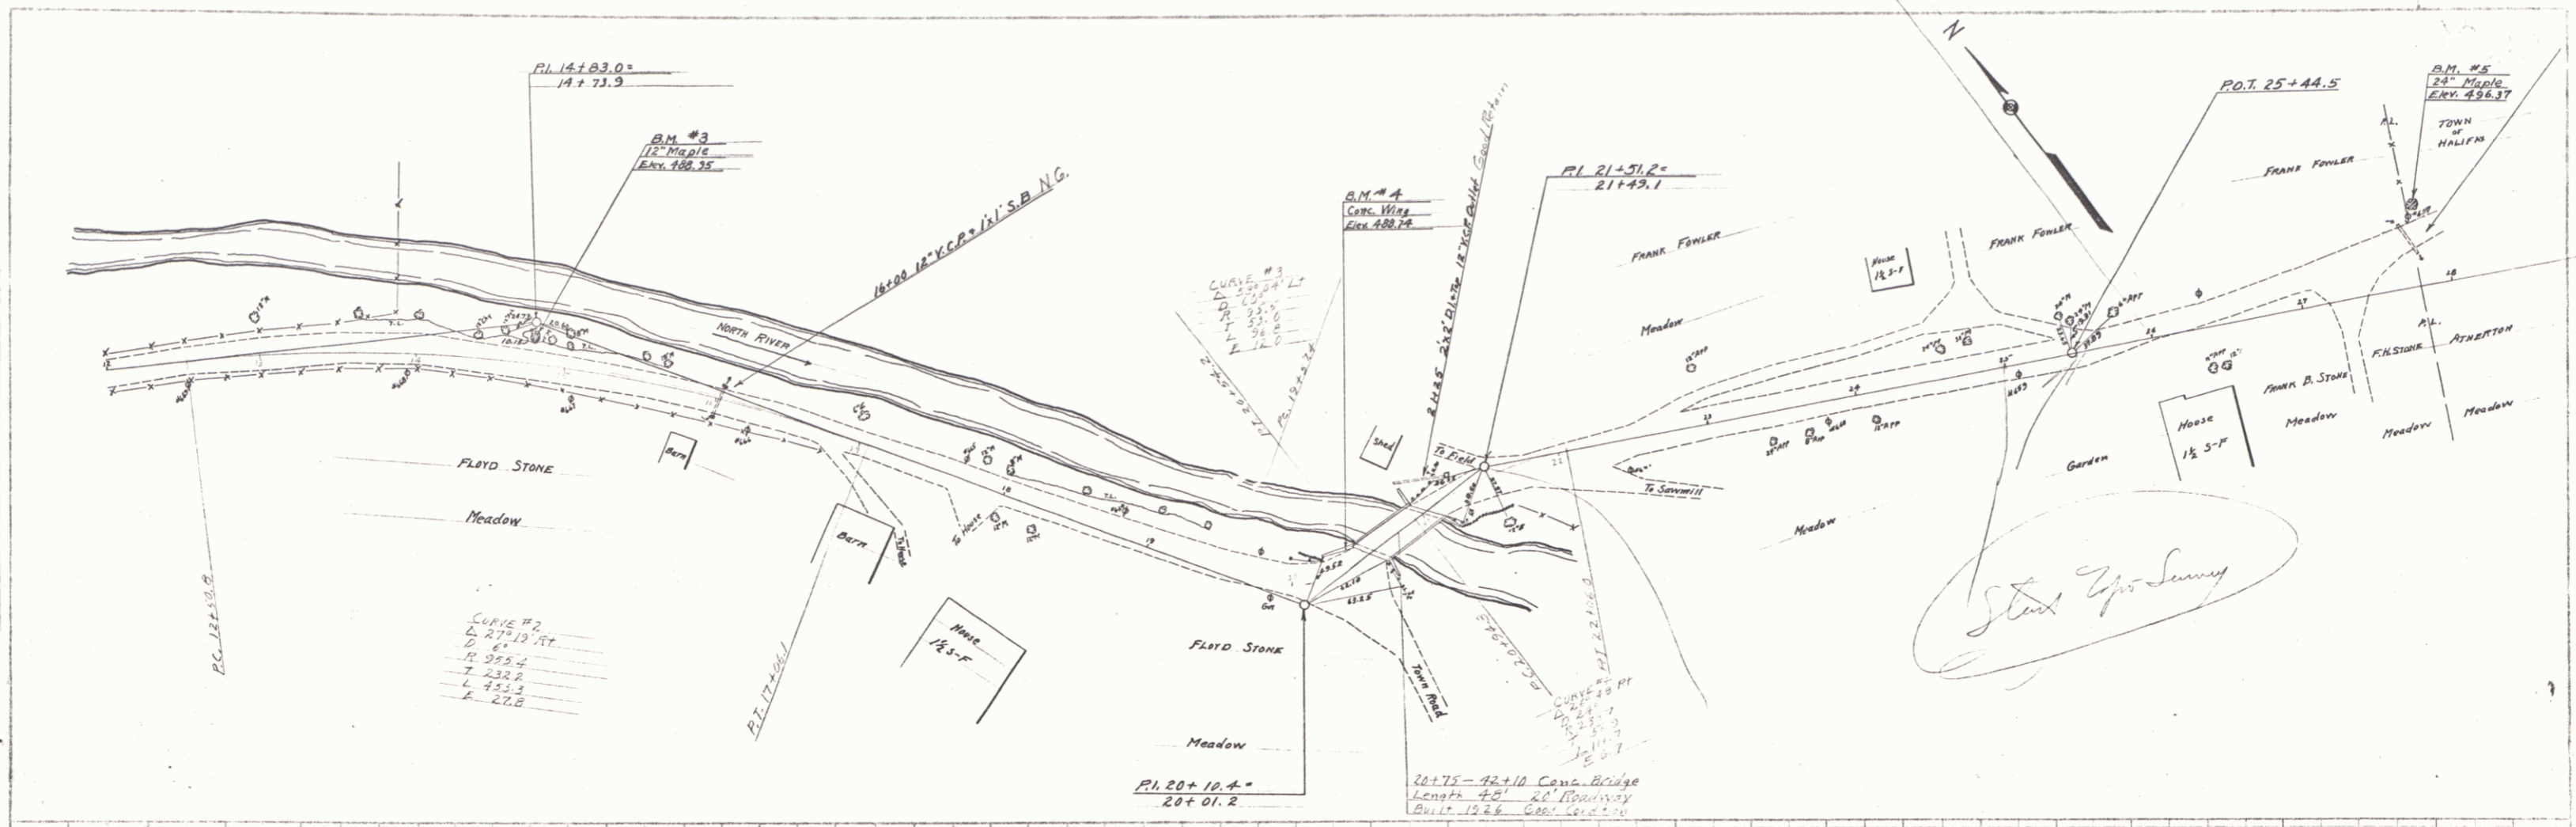

B.M. #3 SPIKE IN ROOT OF 12" MAPLE 10 FT. LT. OF STA. 14+78 ELEV. 488.95
 B.M. #4 SPOT ON CONCRETE WING 13 FT. LT. OF STA. 20+44 ELEV. 488.74
 B.M. #5 SPIKE IN ROOT OF 24" MAPLE 52 FT. LT. OF STA. 27+81 ELEV. 496.37




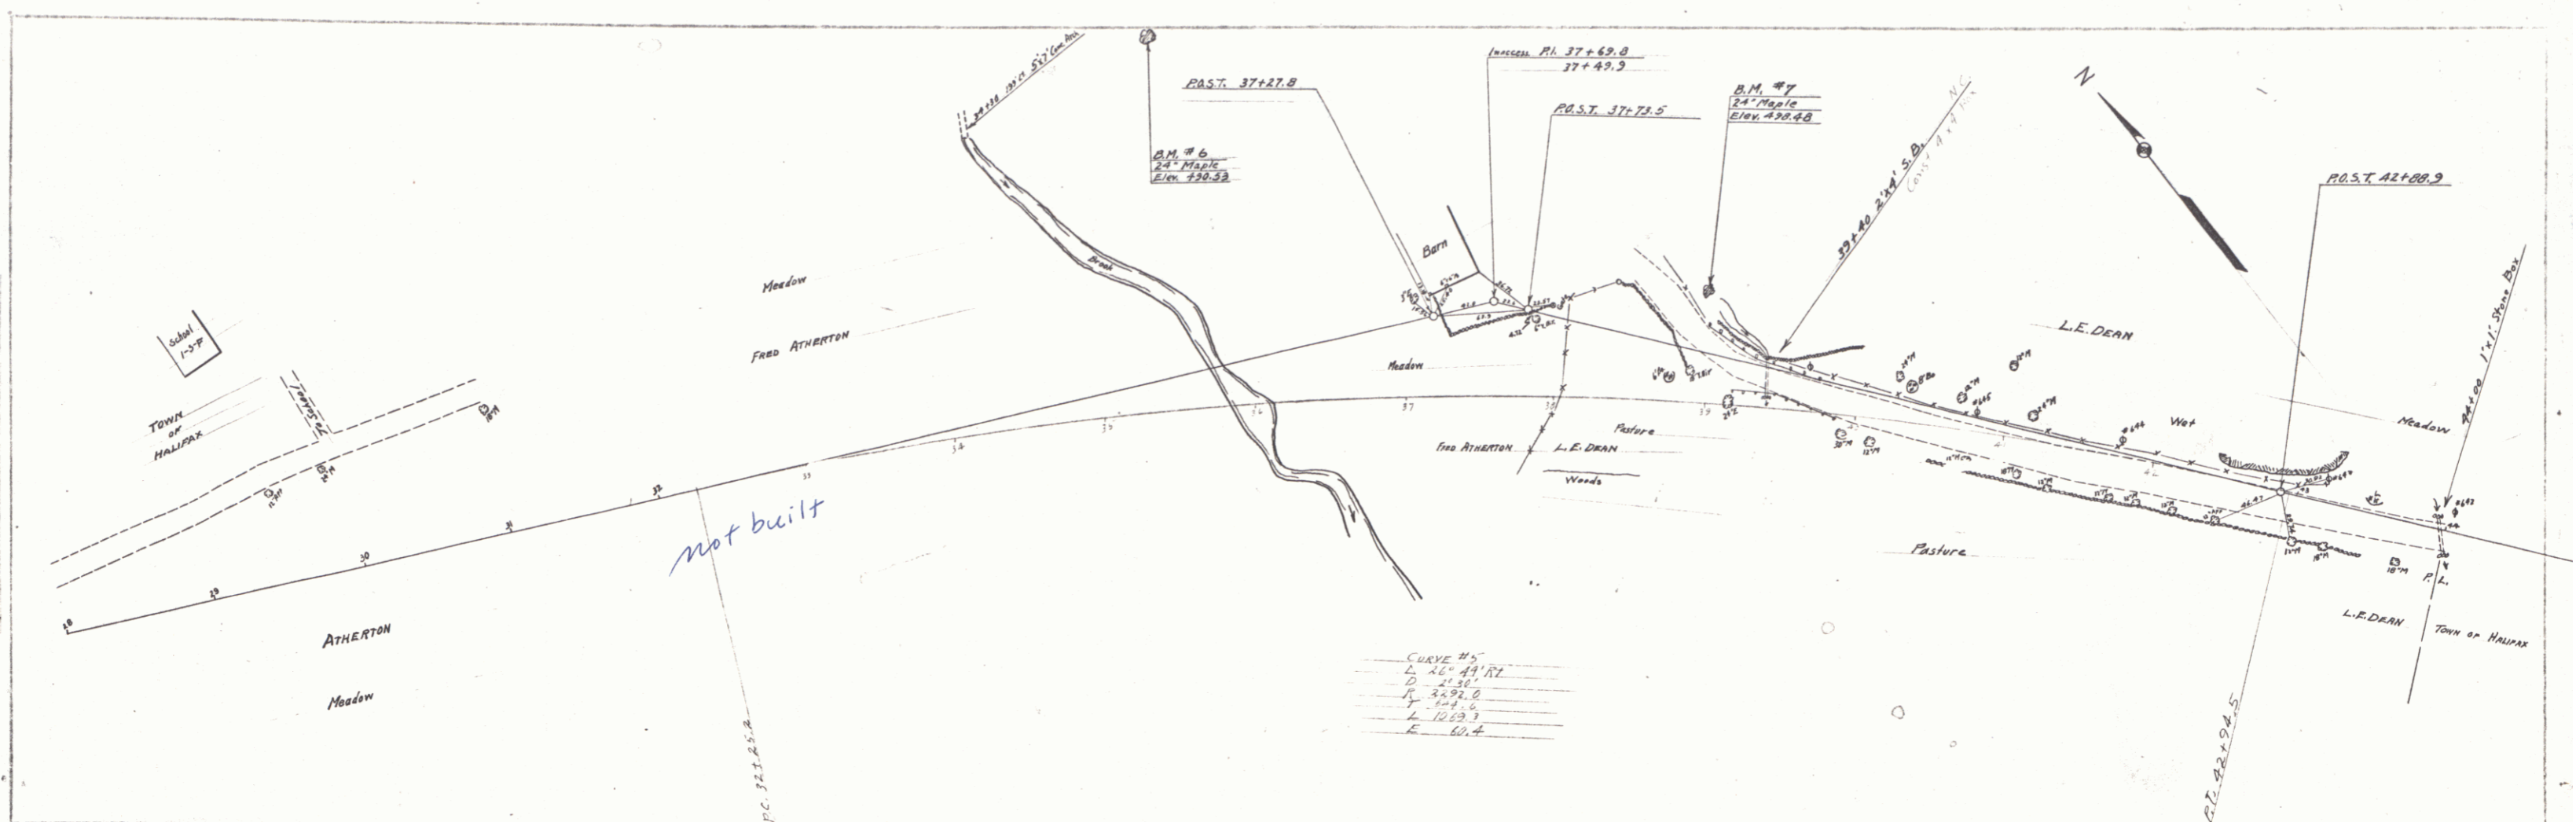

CURVE #5




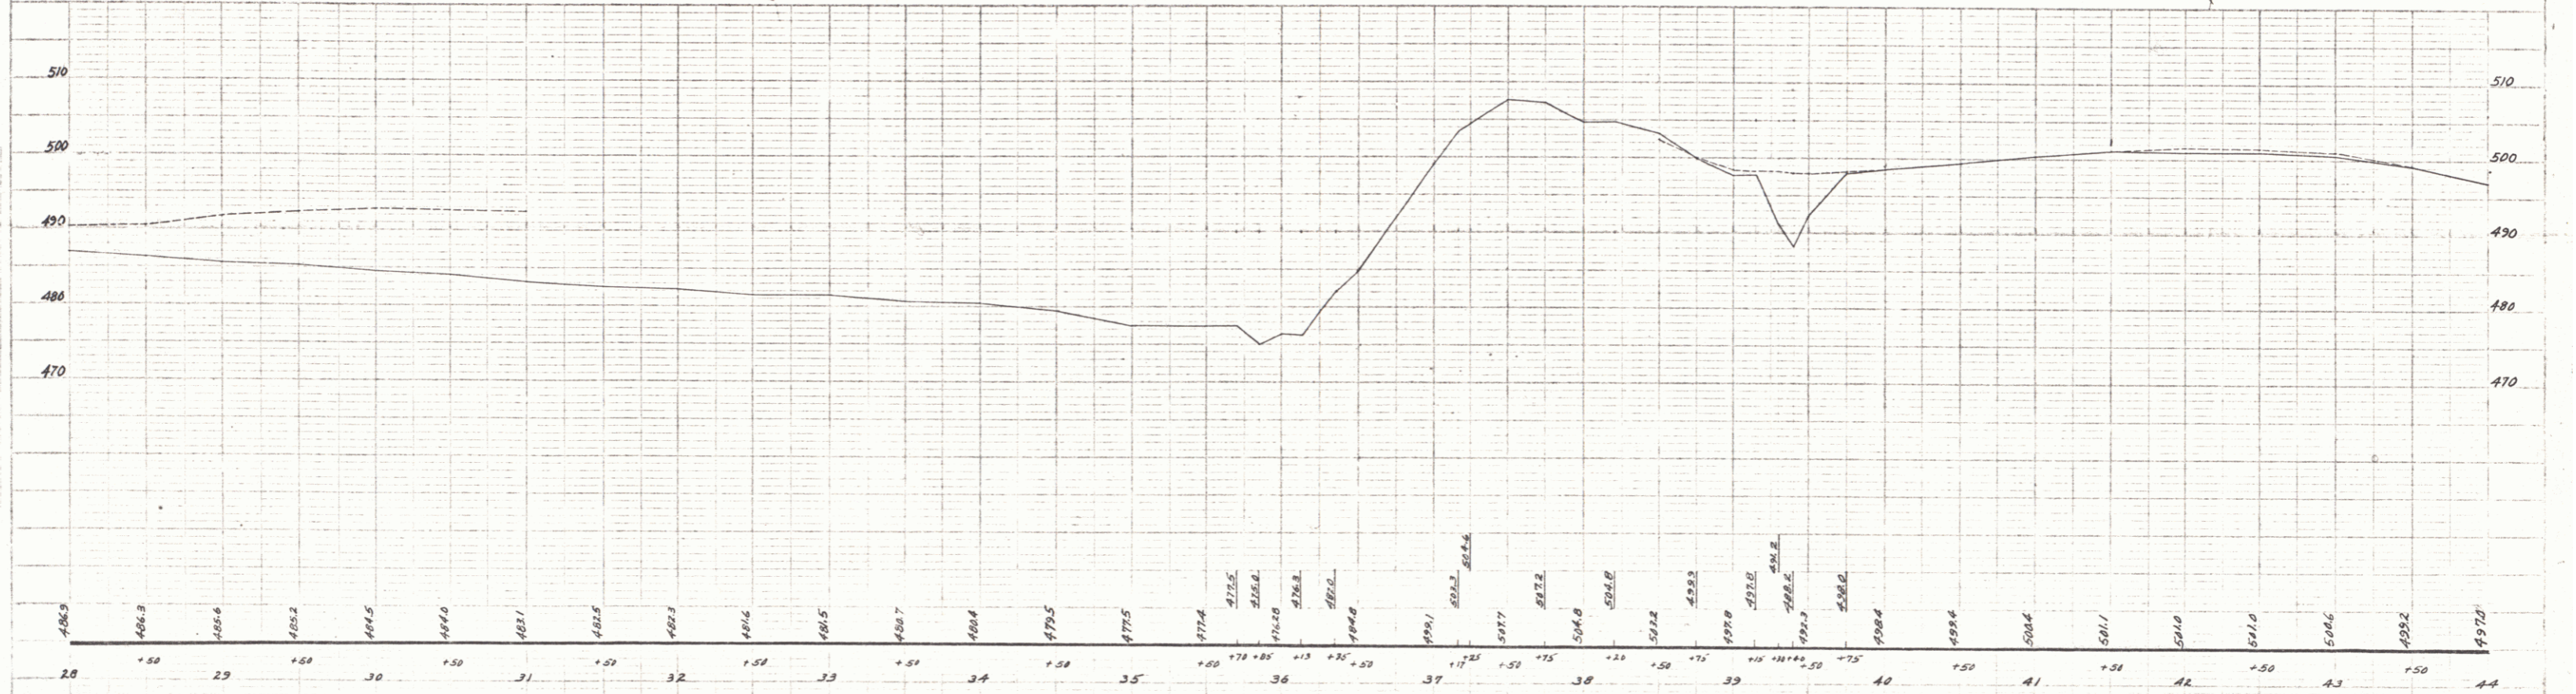

B.M. #6 SPIKE IN ROOT OF 24" MAPLE 250 FT. LT. OF STA 35+50 ELEV. 490.53
 B.M. #7 SPIKE IN ROOT OF 24" MAPLE 70 FT. LT. OF STA 38+37 ELEV. 498.48



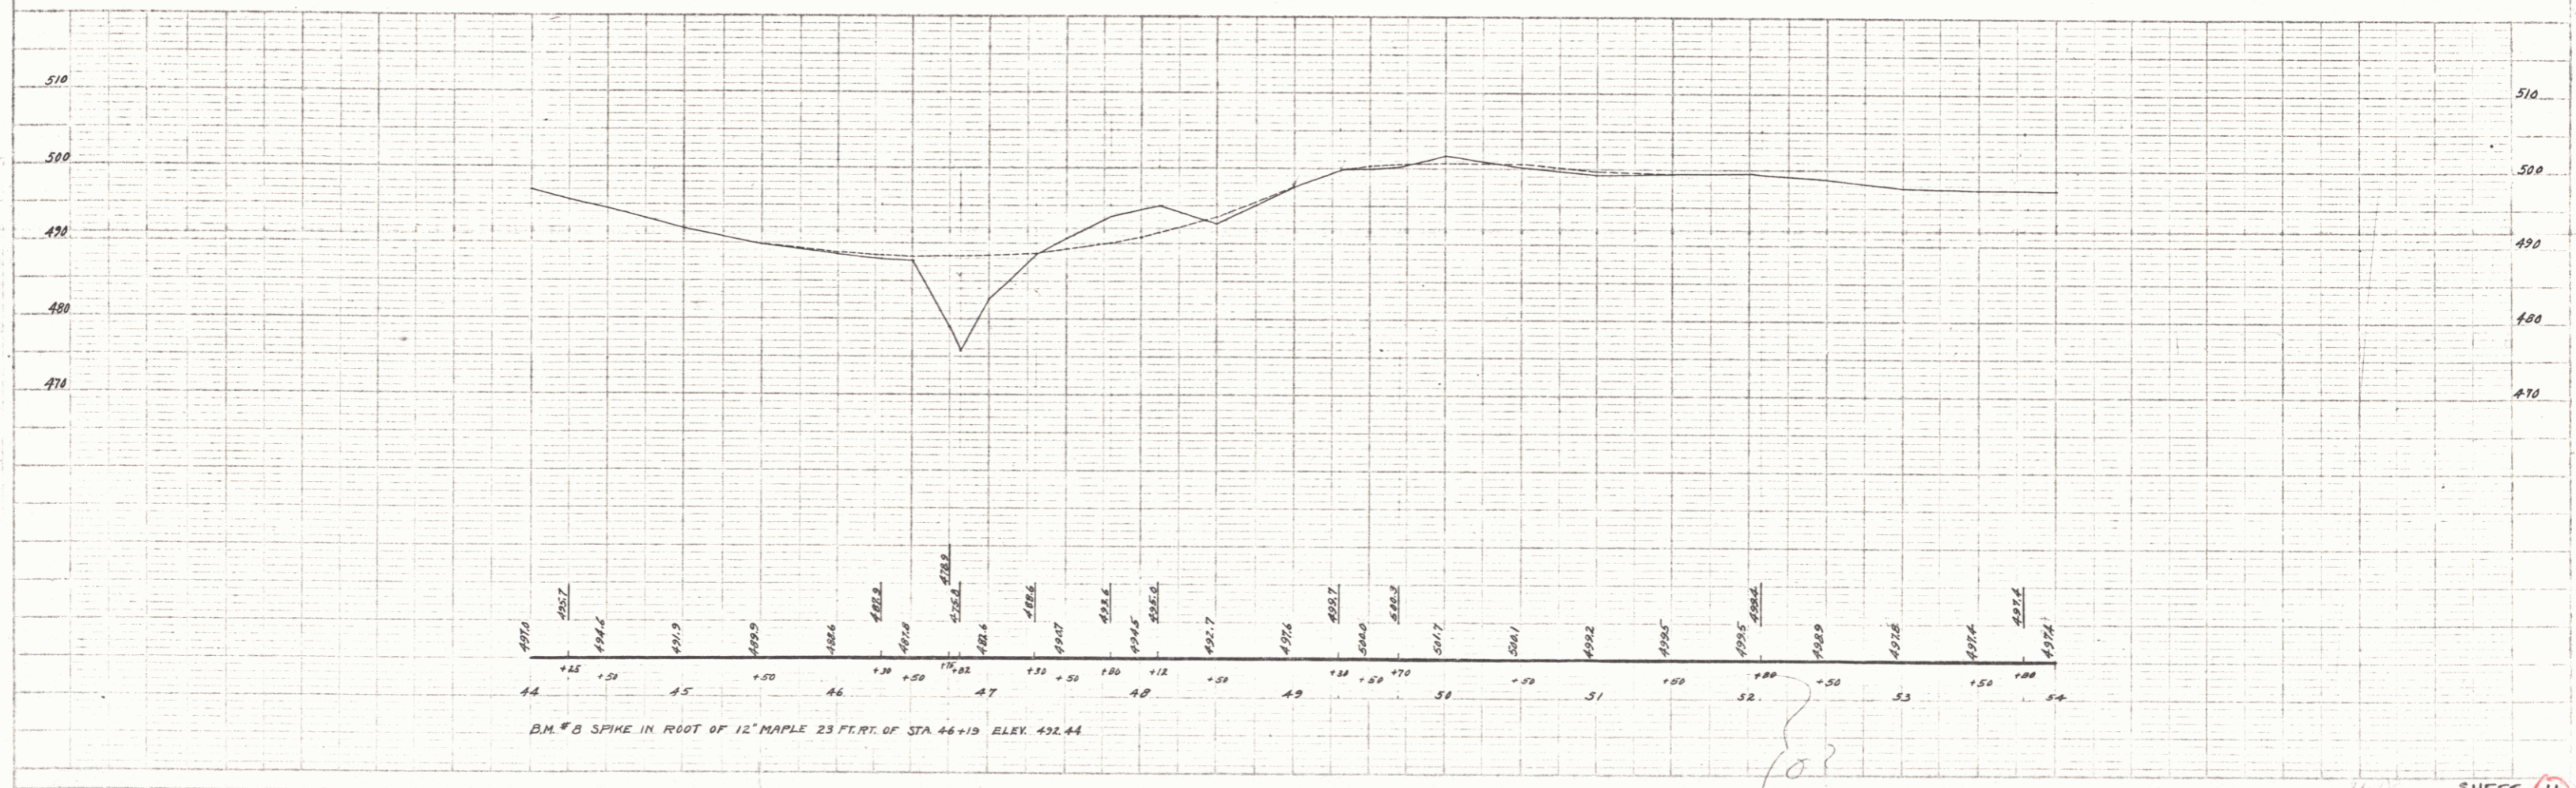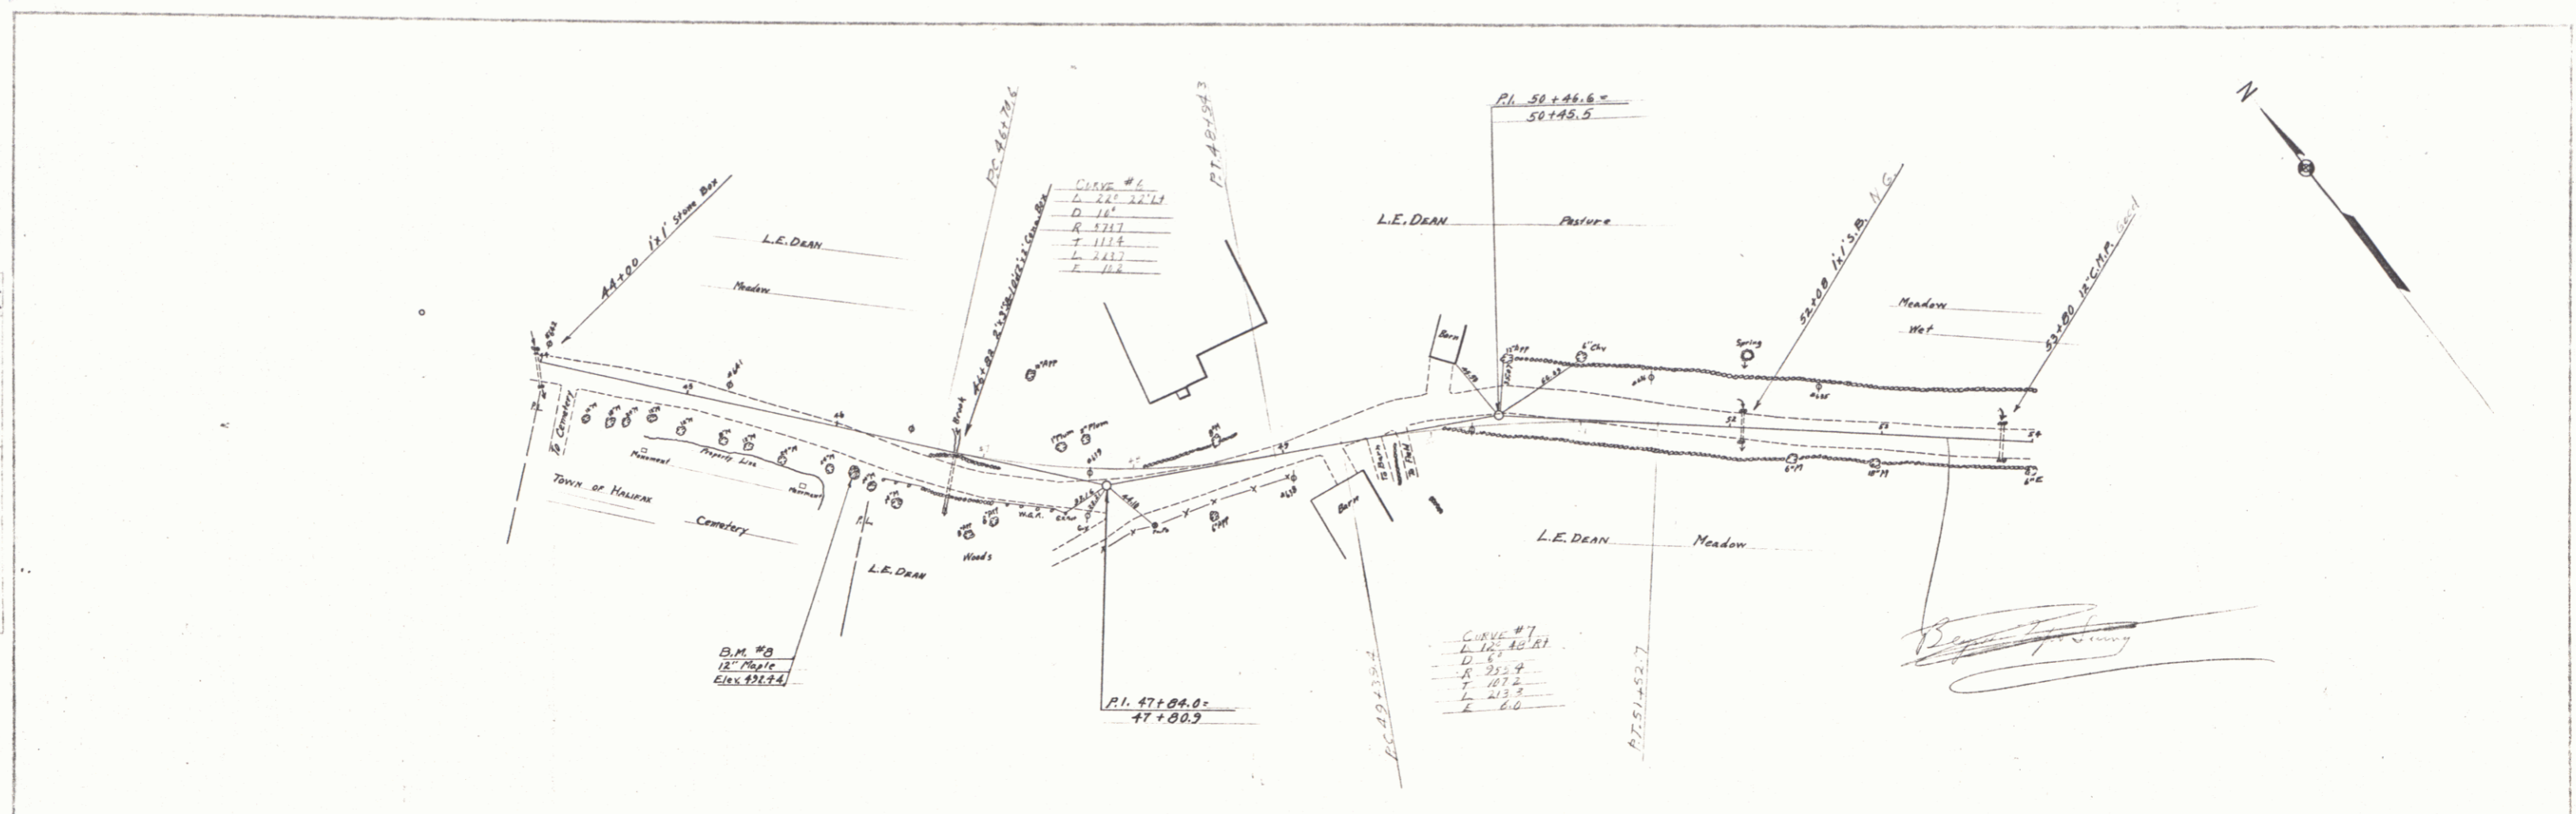

PUTNAM
CONE
CONE
TRACED

PUTNAM
CONE
CONE

