

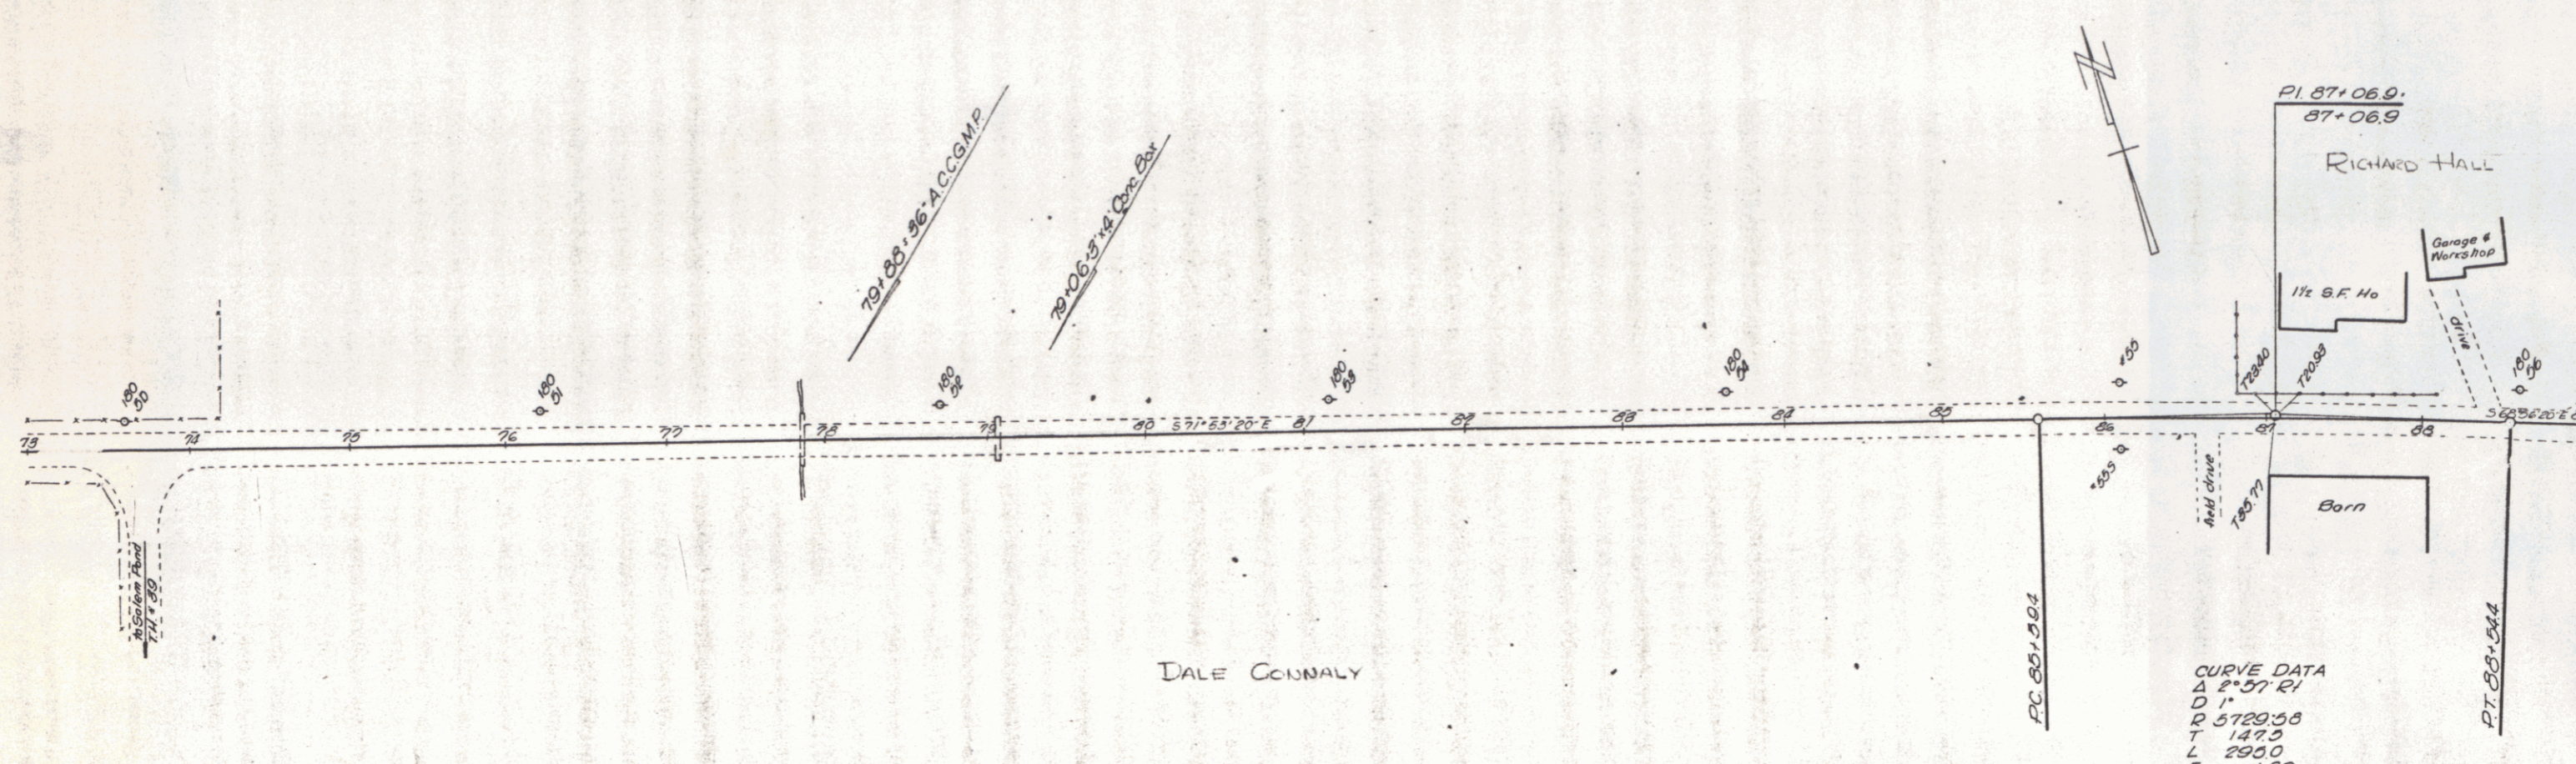




SURVEYED BY Barnes DATE 12-66
 DRAWN BY W.A.L. DATE 1-67
 TRACED BY W.A.L. DATE 1-67
DERBY
 W. R. 111
 100 FEET
 SCALE 3 OF 1

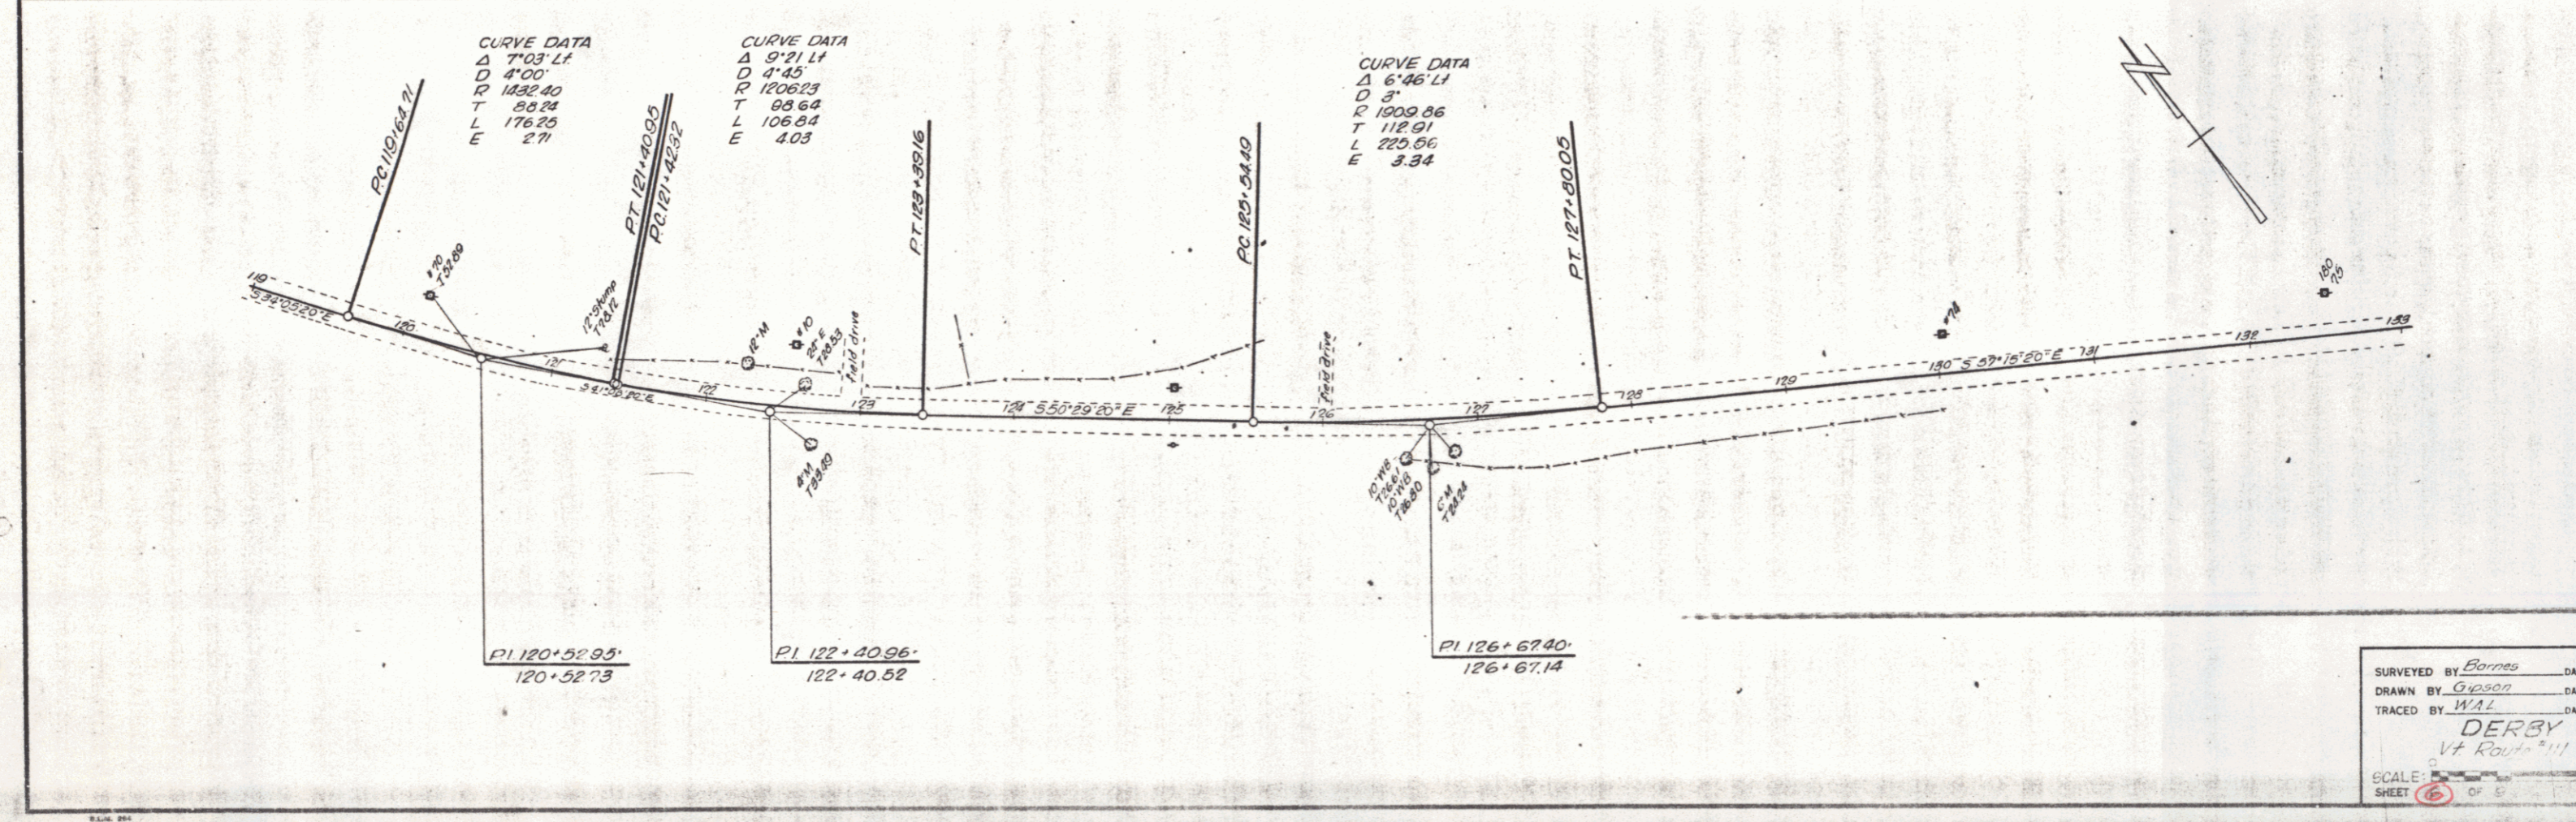


SURVEYED BY Barnes DATE Dec 66
 DRAWN BY WML DATE Jan 66
 TRACED BY WML DATE Jan 66
DERBY
 SCALE: 1" = 40 FEET
 SHEET 4

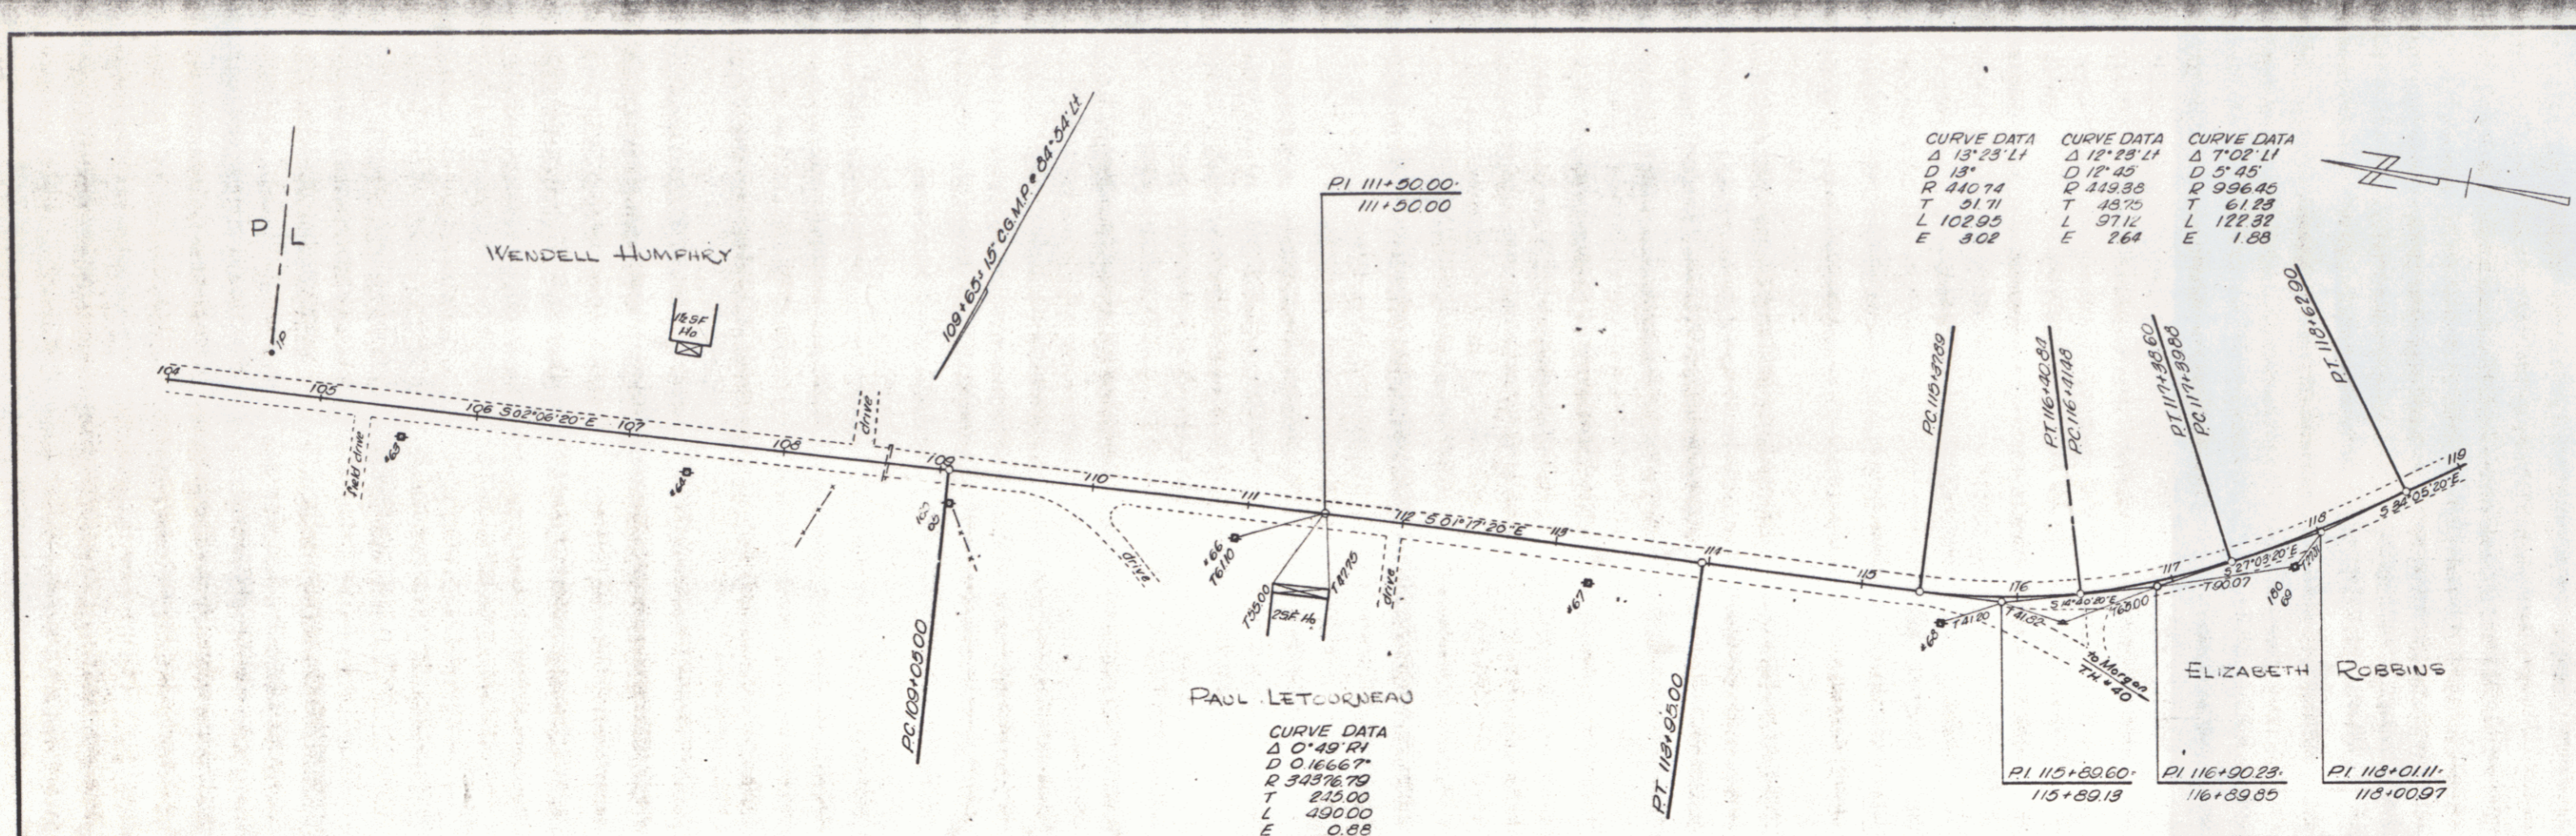

SURVEYED BY Barnes DATE Dec 66
 DRAWN BY Gypson DATE Jan 67
 TRACED BY WAL DATE Jan 67
DERBY
 Vt. Raut. #111
 SCALE: 1" = 20 FEET
 SHEET 16 OF 5

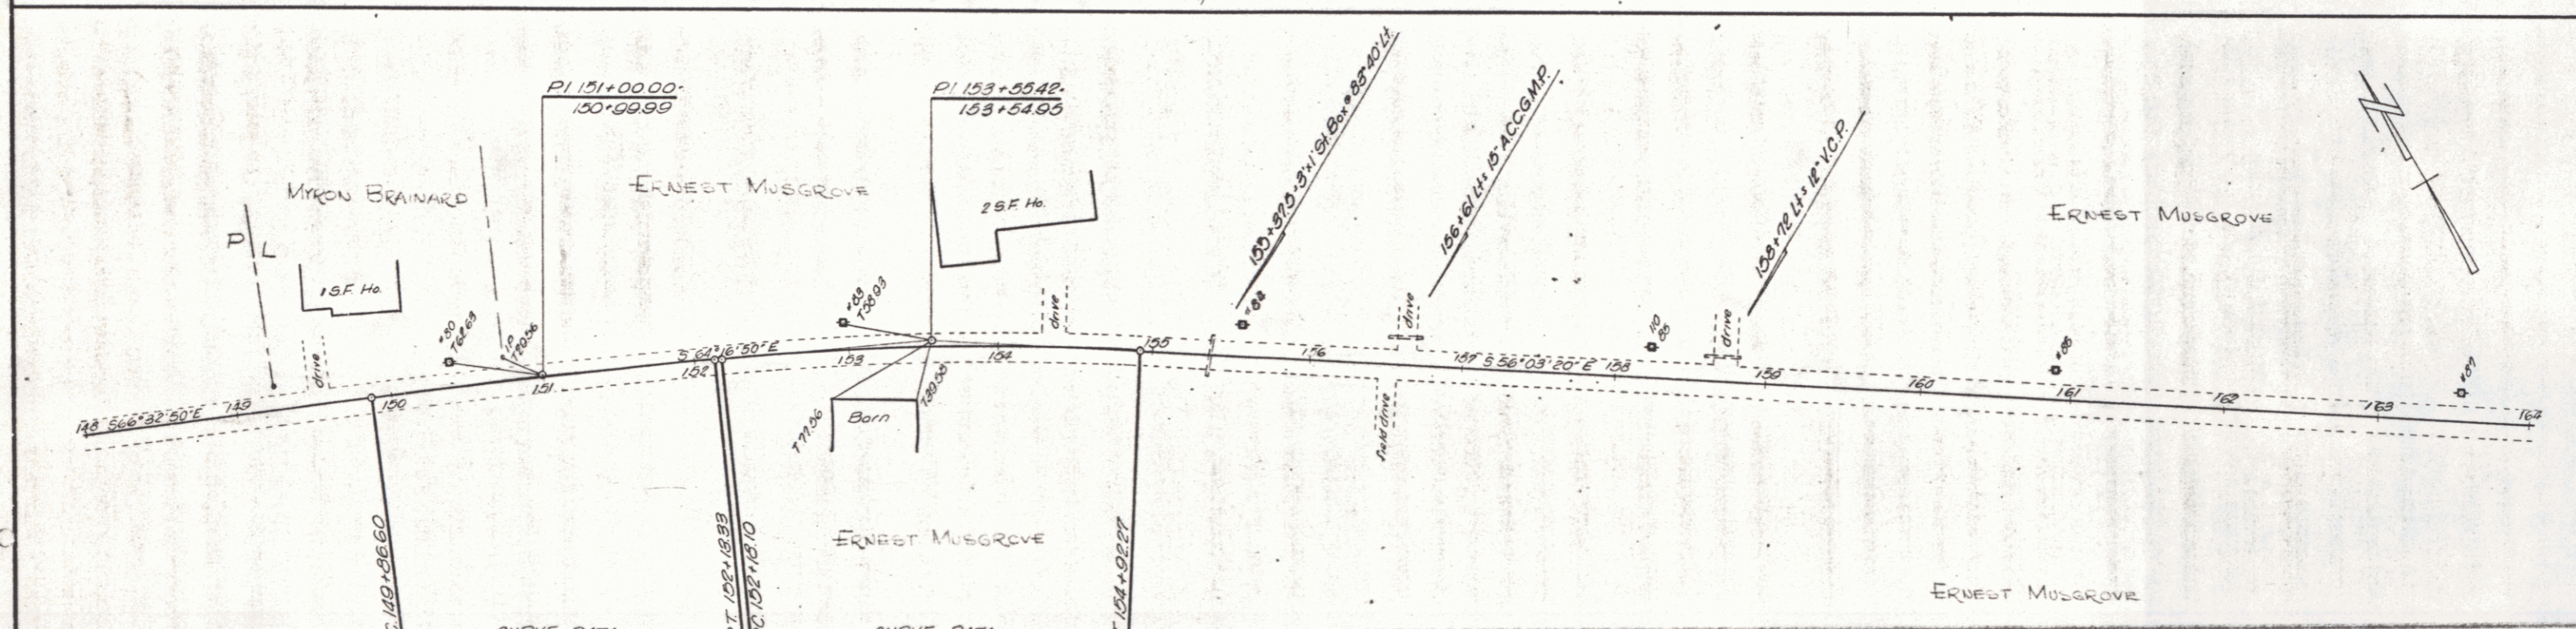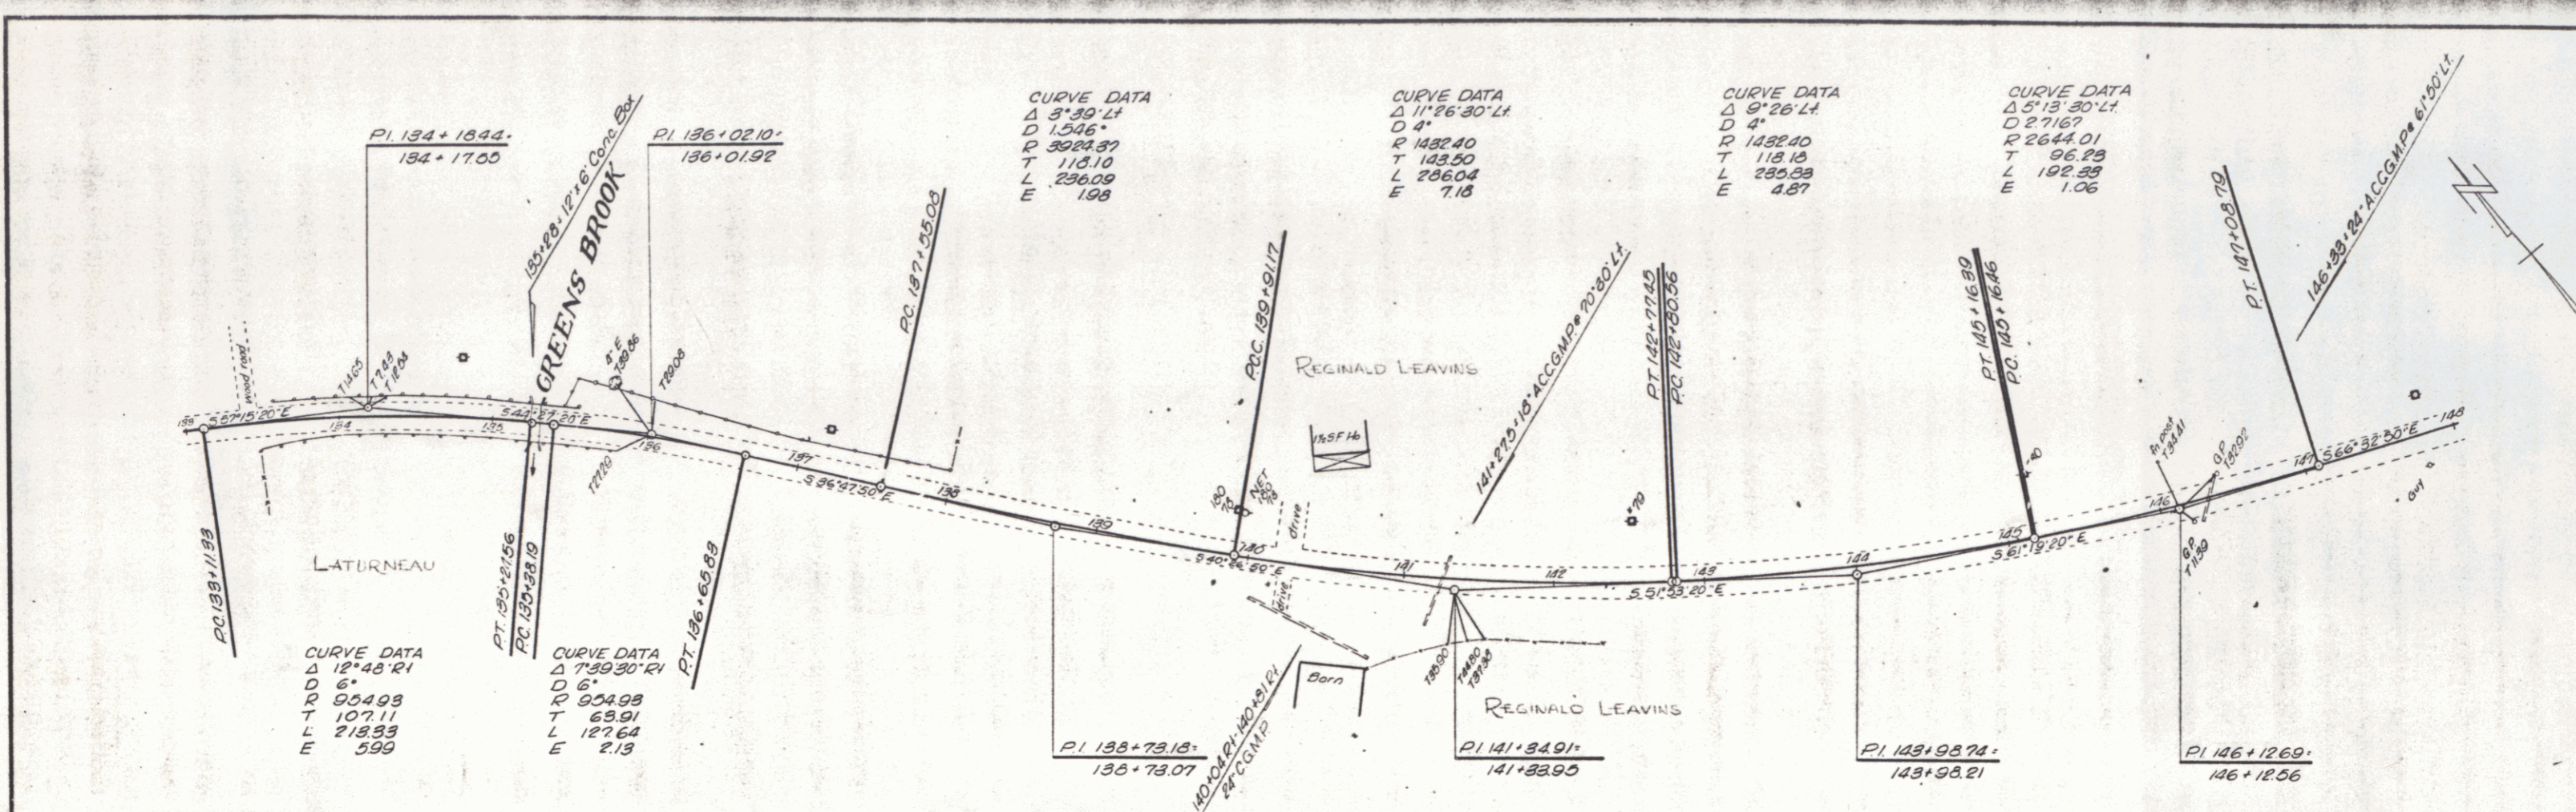

SURVEYED BY Borner DATE Oct 66
 DRAWN BY Quinn DATE Jan 67
 TRACED BY WAL DATE Feb 67
DERBY
 VT Route #111
 SCALE: 1" = 100 FEET
 SHEET 7 OF 17

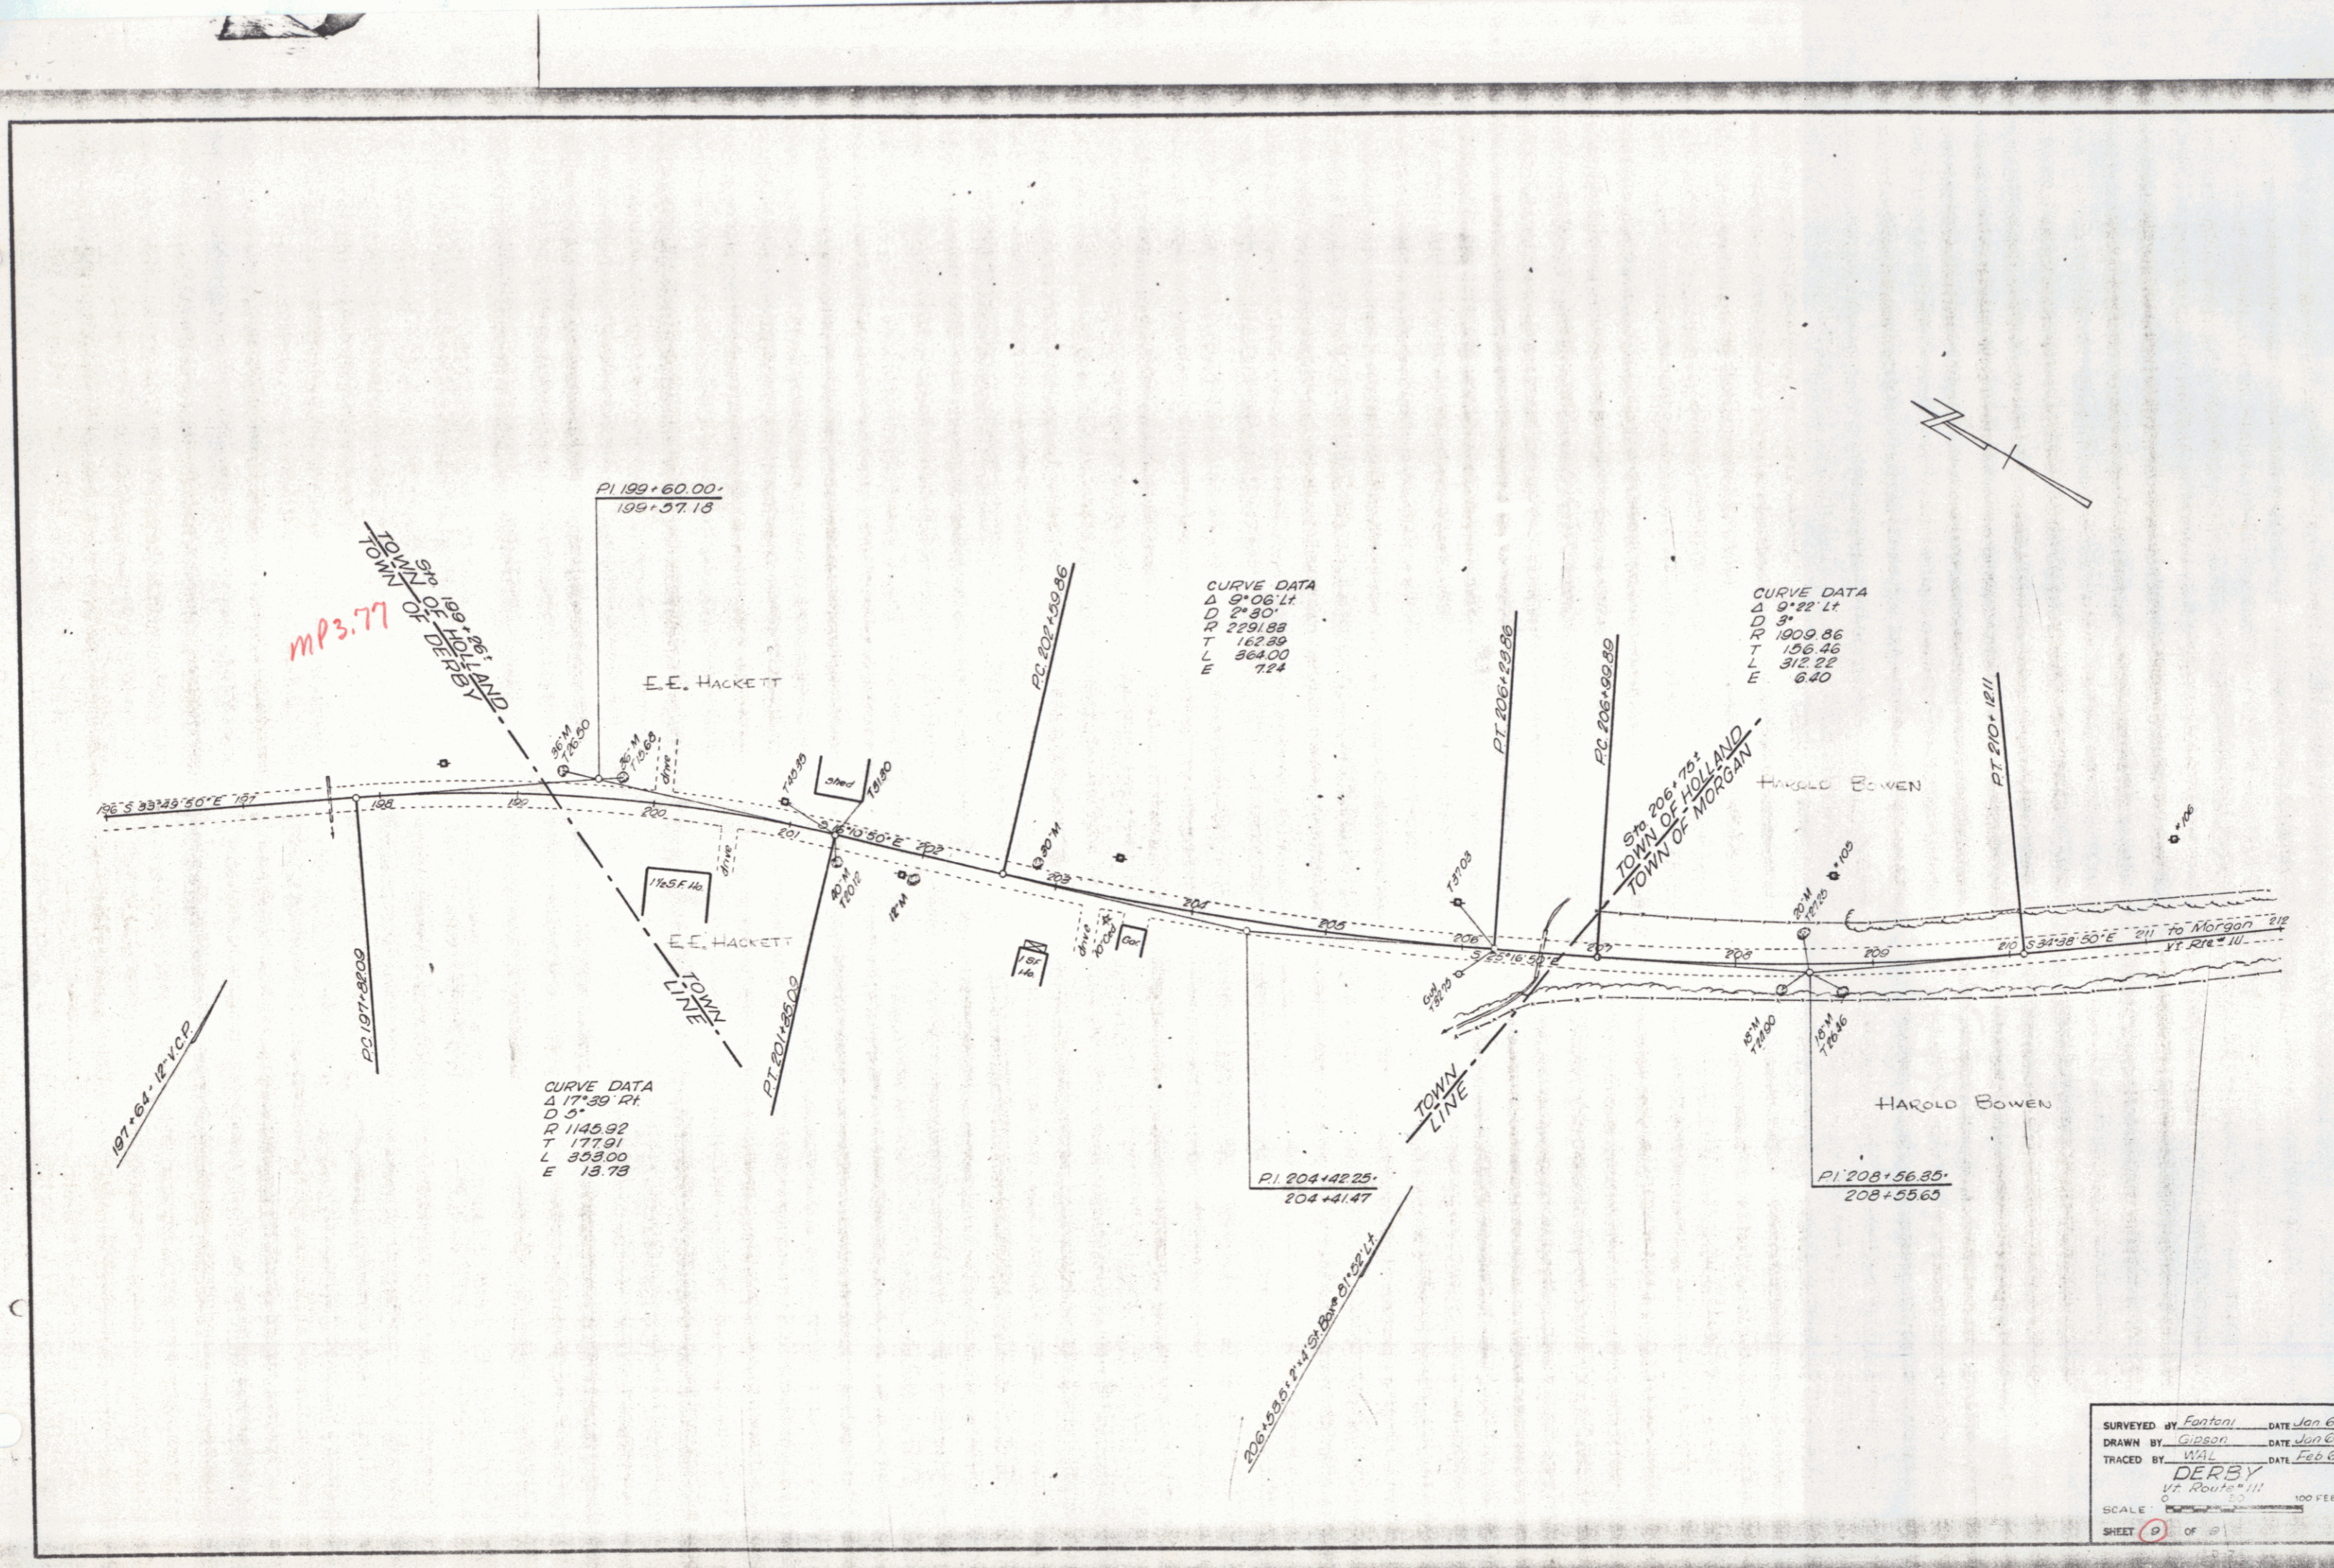

MP 3.77
 TOWN OF DERBY
 TOWN OF HOLLAND

PI 199+60.00
 199+57.18

CURVE DATA
 Δ 9°06' Lt
 D 24.80
 R 229.88
 T 162.89
 L 864.00
 E 7.74

CURVE DATA
 Δ 9°22' Lt
 D 3
 R 1909.86
 T 156.46
 L 312.22
 E 6.40

CURVE DATA
 Δ 17°39' Rt
 D 5
 R 1145.92
 T 177.91
 L 353.00
 E 13.73

PI 204+42.25
 204+41.47

PI 208+56.85
 208+55.60

SURVEYED BY Fantoni DATE Jan 67
 DRAWN BY Gibson DATE Jan 67
 TRACED BY WHL DATE Feb 67
DERBY
 vt. Route #111
 SCALE 1" = 100 FEET
 SHEET 9 OF 9