


CURVE NO 1  
 $\Delta$  42°09' LT  
 D 20°  
 R 20.8  
 T 110.4  
 L 210.8  
 E

CURVE No 2  
 $\Delta$  48°00' LT  
 D 5°  
 R 1146  
 T 5709  
 L 7660  
 E

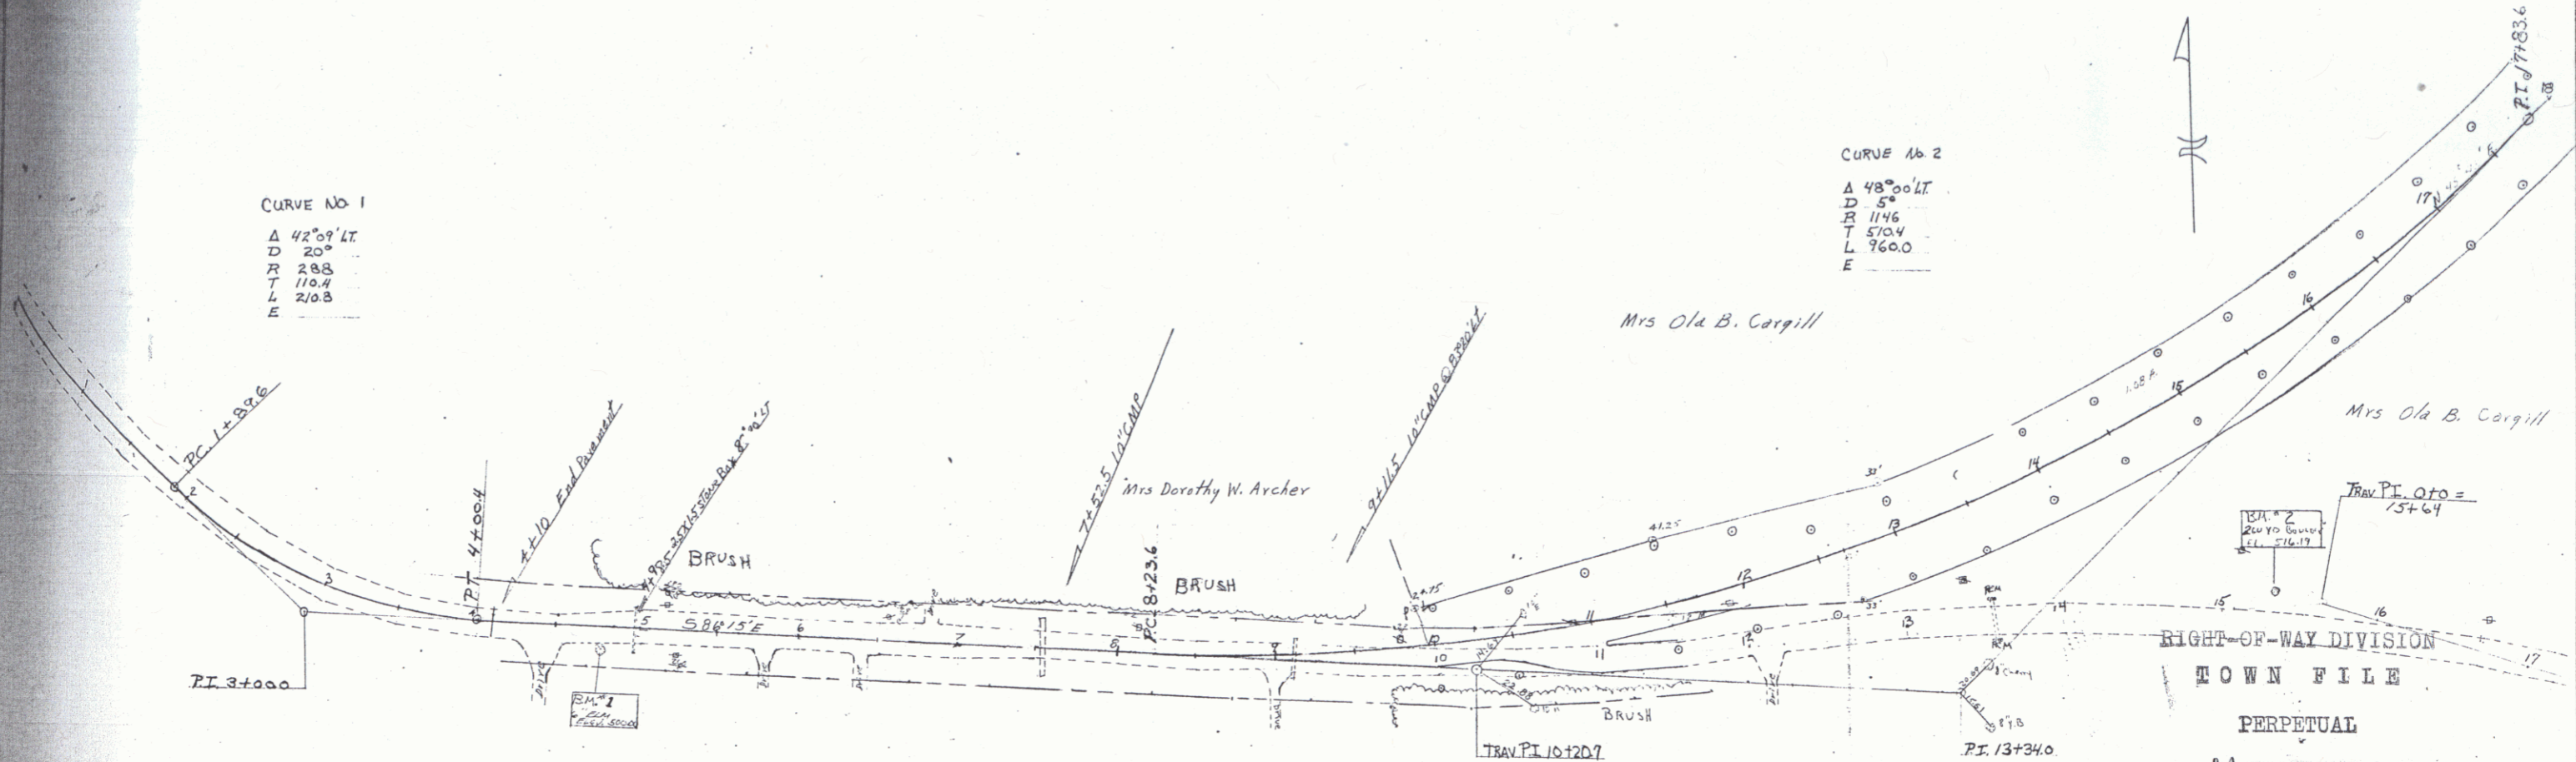

RIGHT-OF-WAY DIVISION  
 TOWN FILE  
 PERPETUAL

Town of Morgan  
 (To Be Returned to P.O. Division)  
 TH?  
 Project #SAS8-4

