


PLAN  
 DATE \_\_\_\_\_  
 BY \_\_\_\_\_  
 SUBMITTED \_\_\_\_\_  
 CHECKED \_\_\_\_\_  
 DATE \_\_\_\_\_  
 NO. \_\_\_\_\_

PROFILE  
 DATE \_\_\_\_\_  
 BY \_\_\_\_\_  
 SUBMITTED \_\_\_\_\_  
 CHECKED \_\_\_\_\_  
 DATE \_\_\_\_\_  
 NO. \_\_\_\_\_

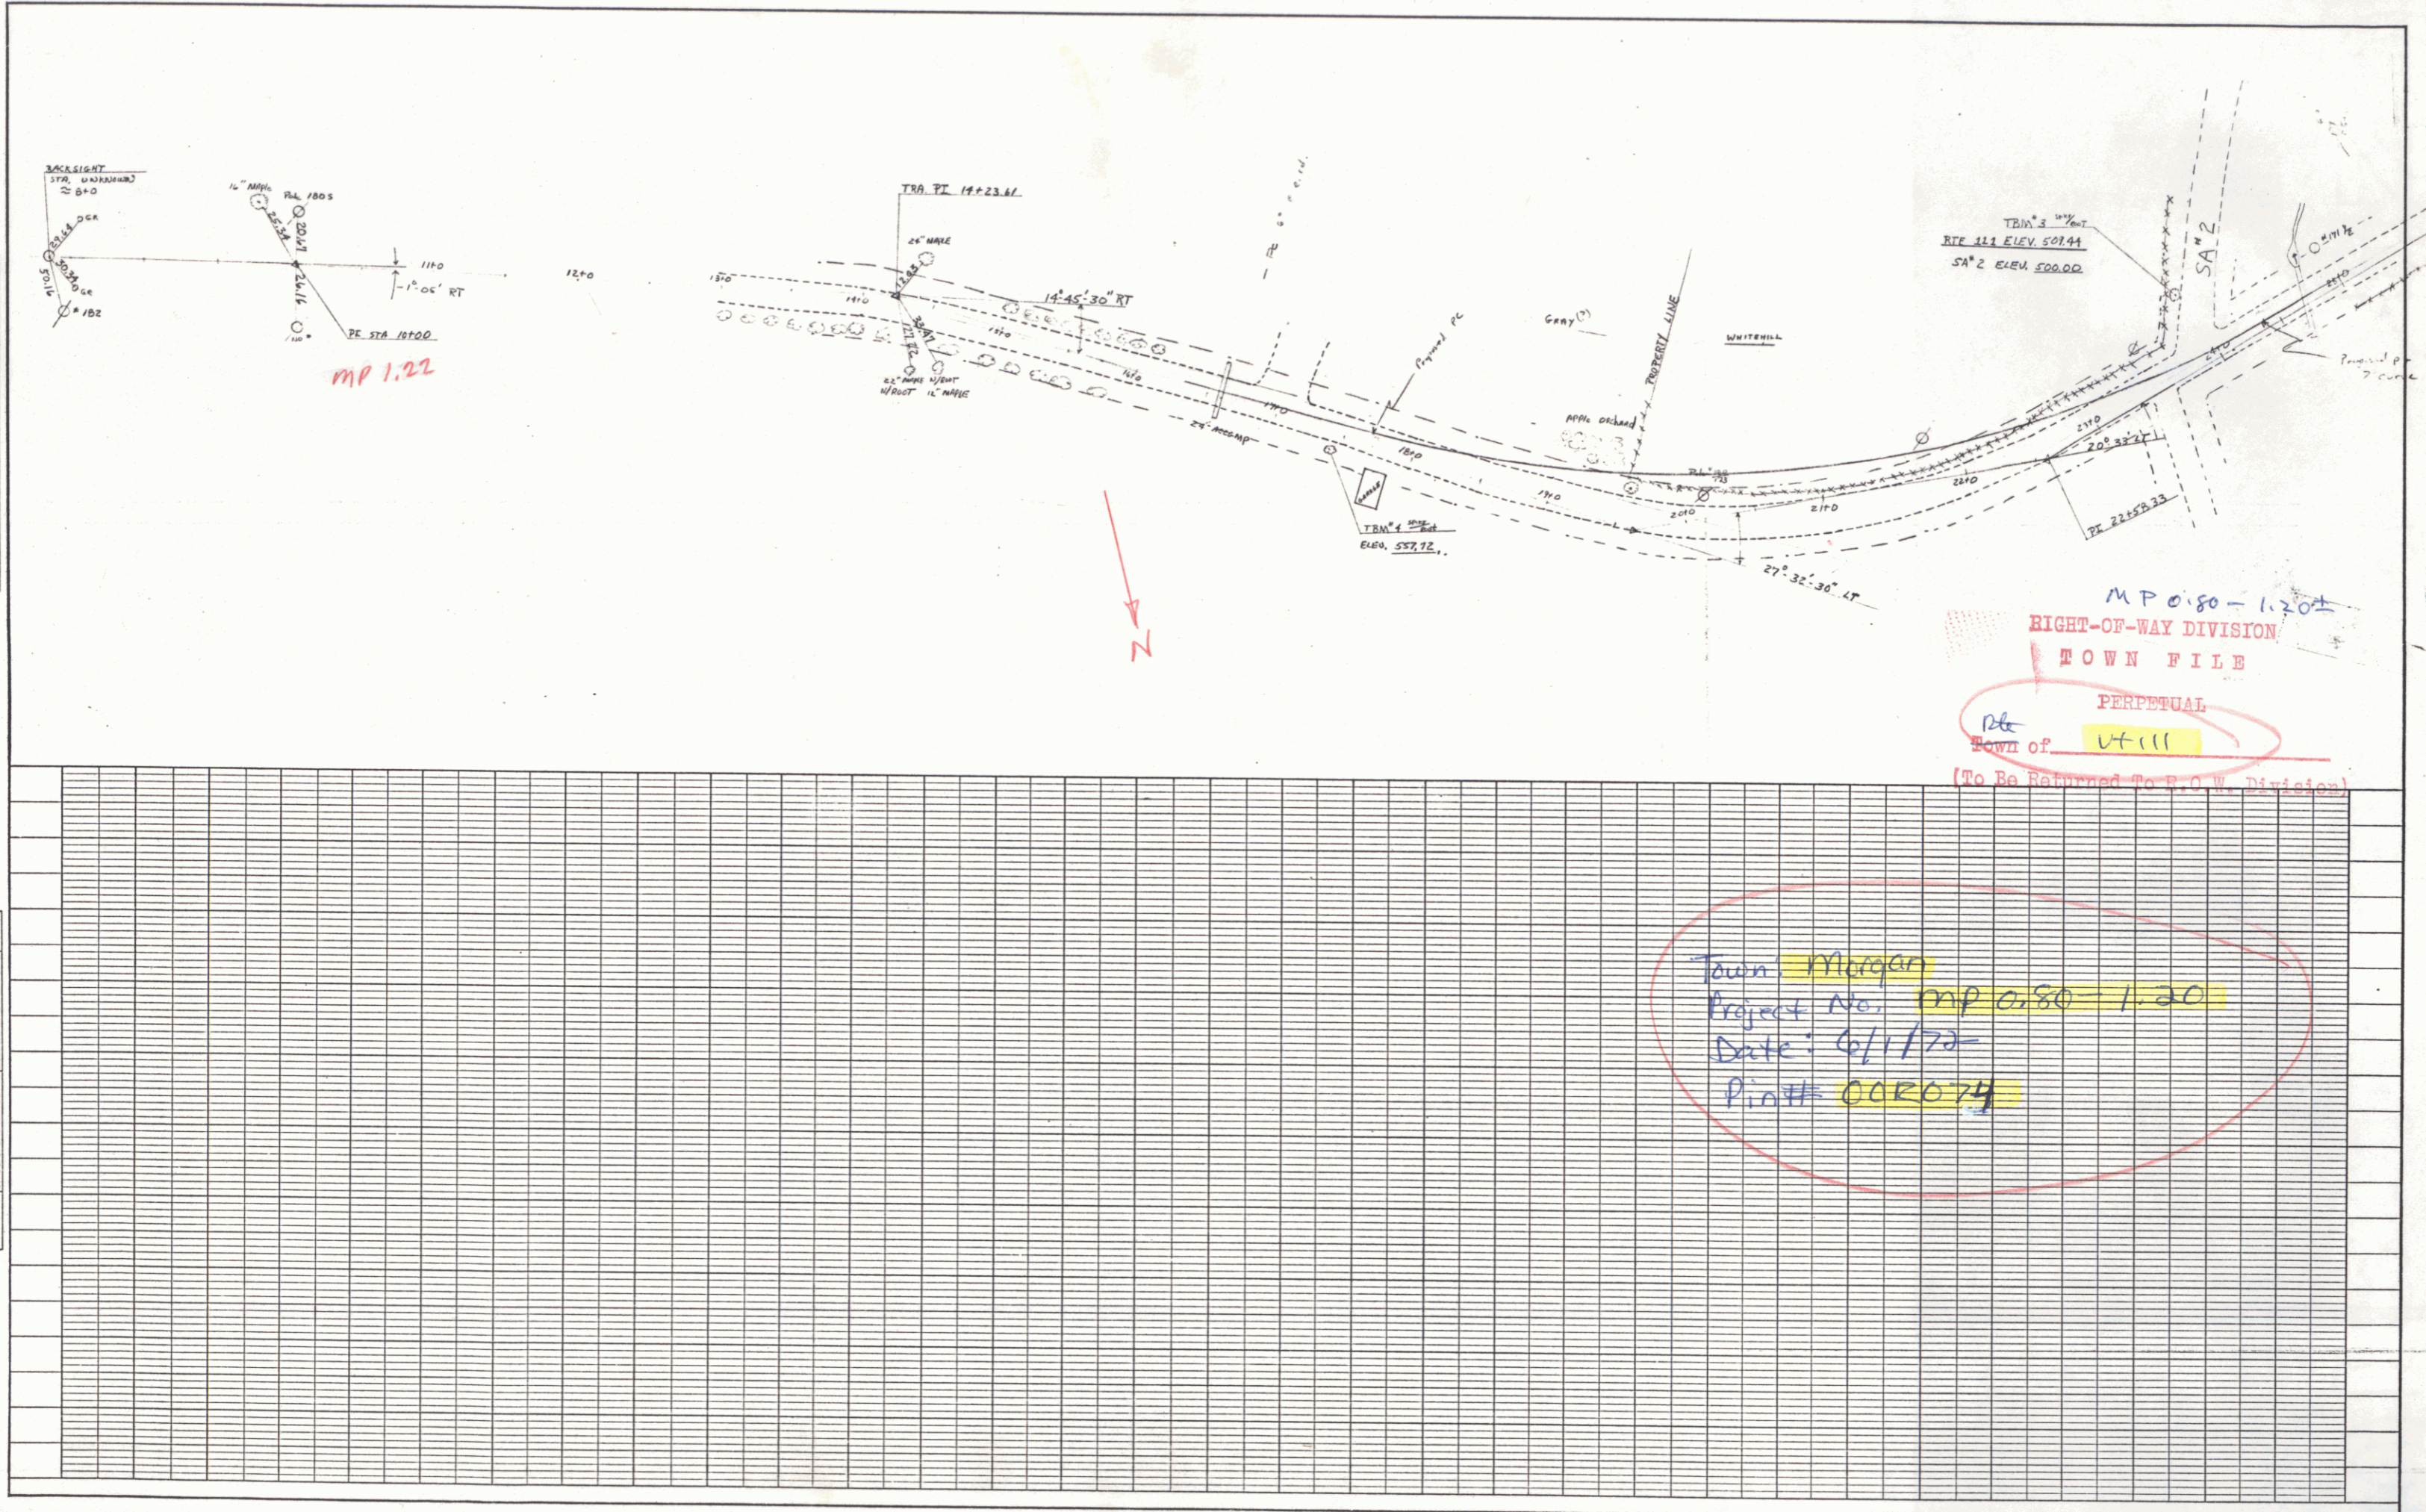

M.P. 0.80 - 1.20  
 RIGHT-OF-WAY DIVISION  
 TOWN FILE  
 PERPETUAL  
 Town of VT III  
 (To Be Returned To R.O.W. Division)

Town Morgan  
 Project No. MP 0.80 - 1.20  
 Date: 6/1/72  
 Plan # 000074