


DATE	
BY	
DESIGNED	
CHECKED	
APPROVED	
NOTE BOOK	
NO.	
PLAN	
QUANTITY	
GRADES CHECKED	
STRUCTURE NOTING CHECKED	
NOTE BOOK	
NO.	
PROFILE	
DATE	
BY	
DESIGNED	
CHECKED	
APPROVED	
NOTE BOOK	
NO.	

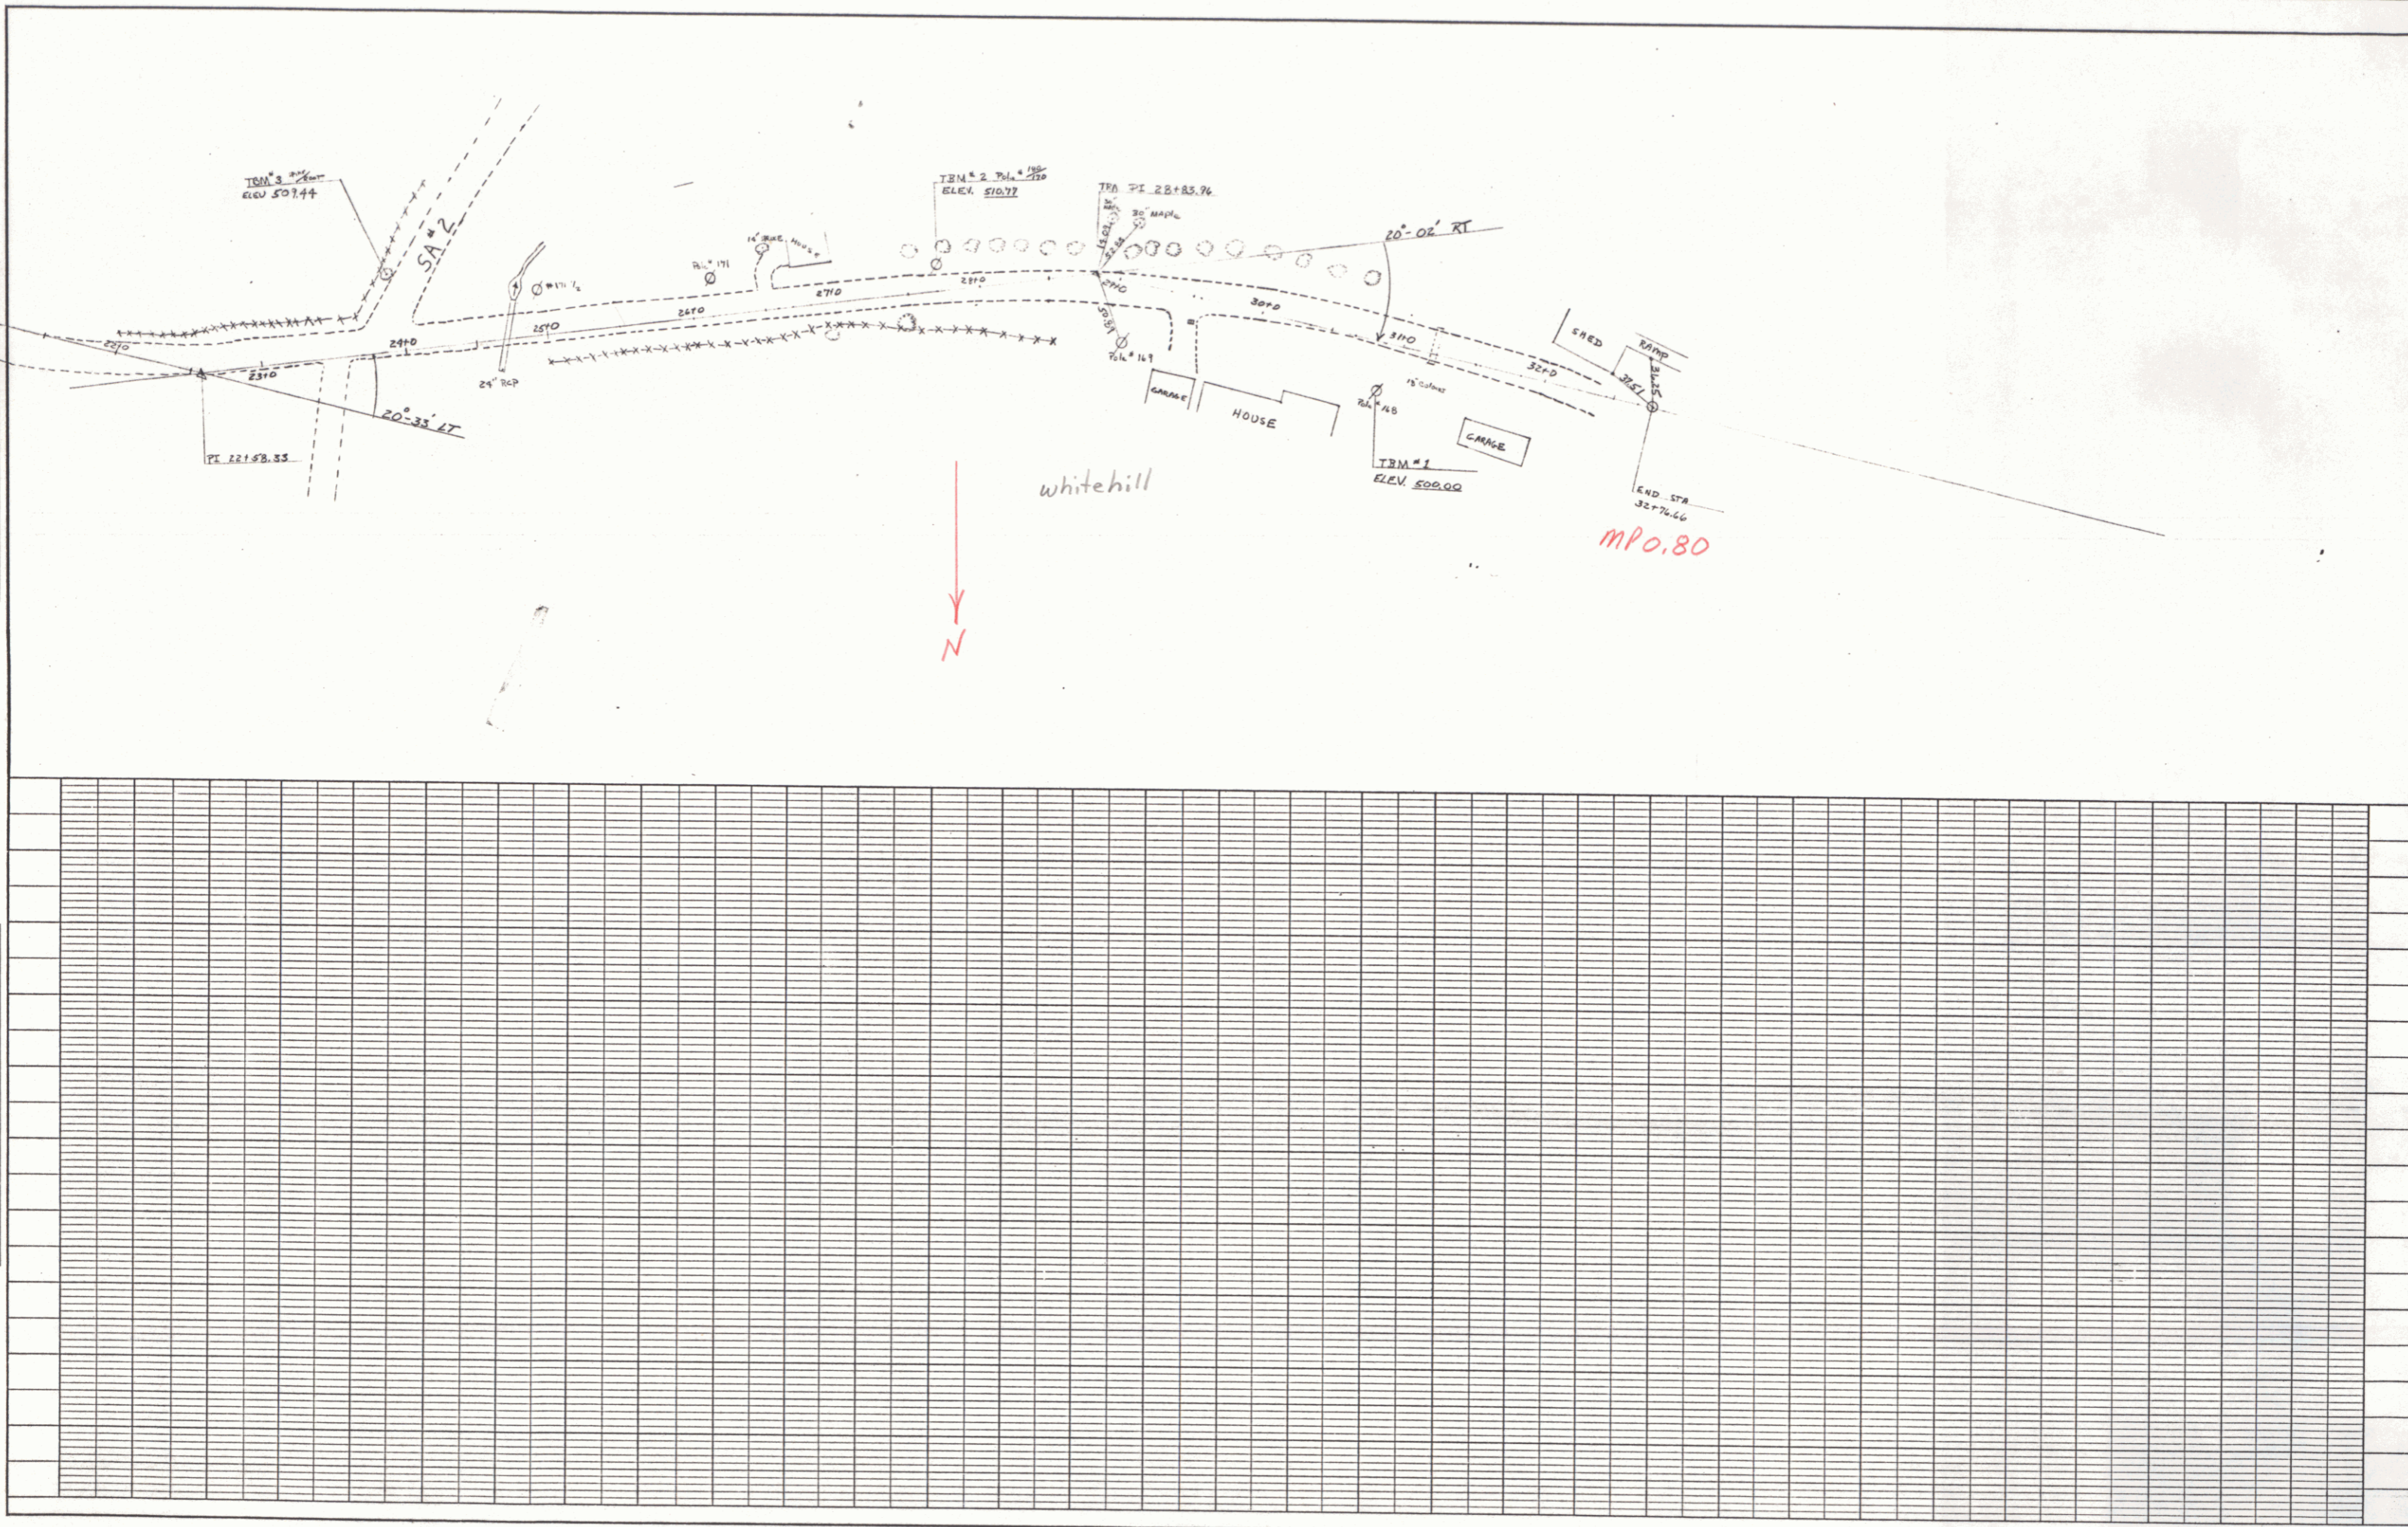

K&E PLATE 1, PLAN-PROFILE
 487004