


PLAN
 DATE _____
 BY _____
 SUBMITTED _____
 CHECKED _____
 DATE _____
 NO. _____


PROFILE
 DATE _____
 BY _____
 SUBMITTED _____
 CHECKED _____
 DATE _____
 NO. _____

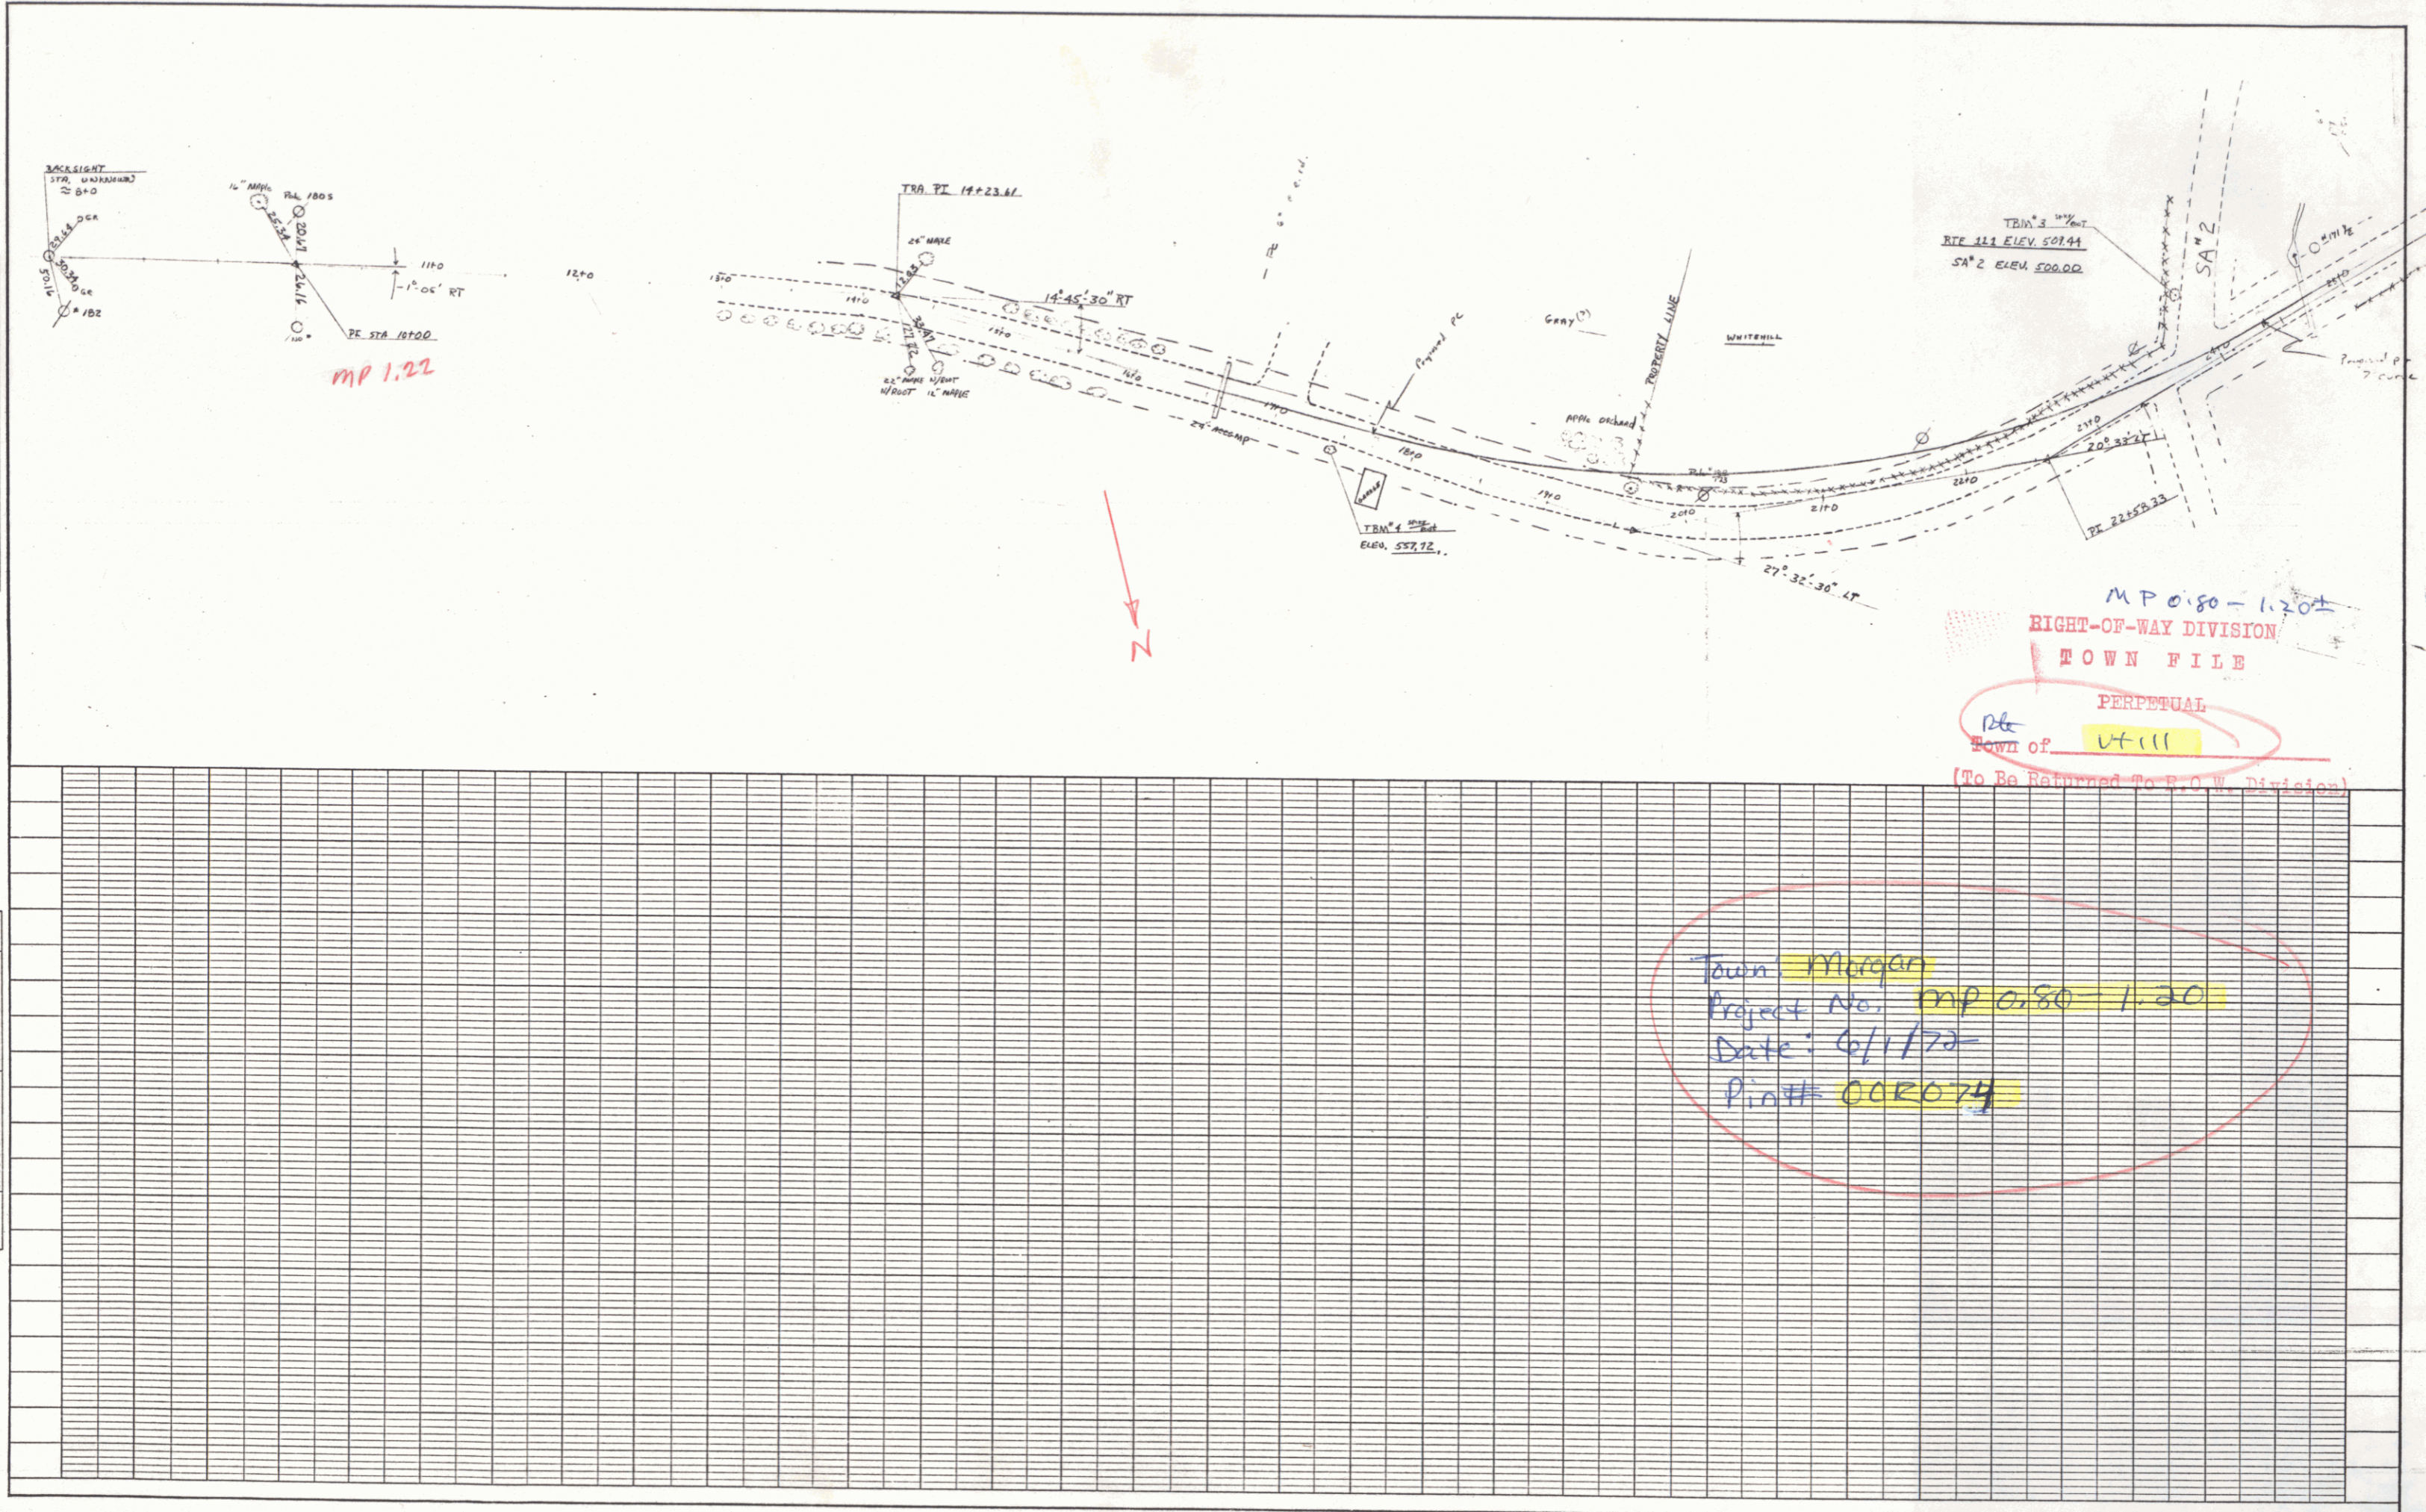

K&E PLATE 1, PLAN-PROFILE
 KEUPEL & EGGER CO.
 487004

MORGAN RT III TRAVERSE
 JUNE 1972, SHEET 2 OF 2
 DIST. # 9 PLANS

DATE	
BY	
DESIGNED	
CHECKED	
APPROVED	
NOTE BOOK	
NO.	
PLAN	
QUANTITY	
GRADES CHECKED	
STRUCTURE NOTING CHECKED	
NOTE BOOK	
NO.	
PROFILE	
DATE	
BY	
DESIGNED	
CHECKED	
APPROVED	
NOTE BOOK	
NO.	

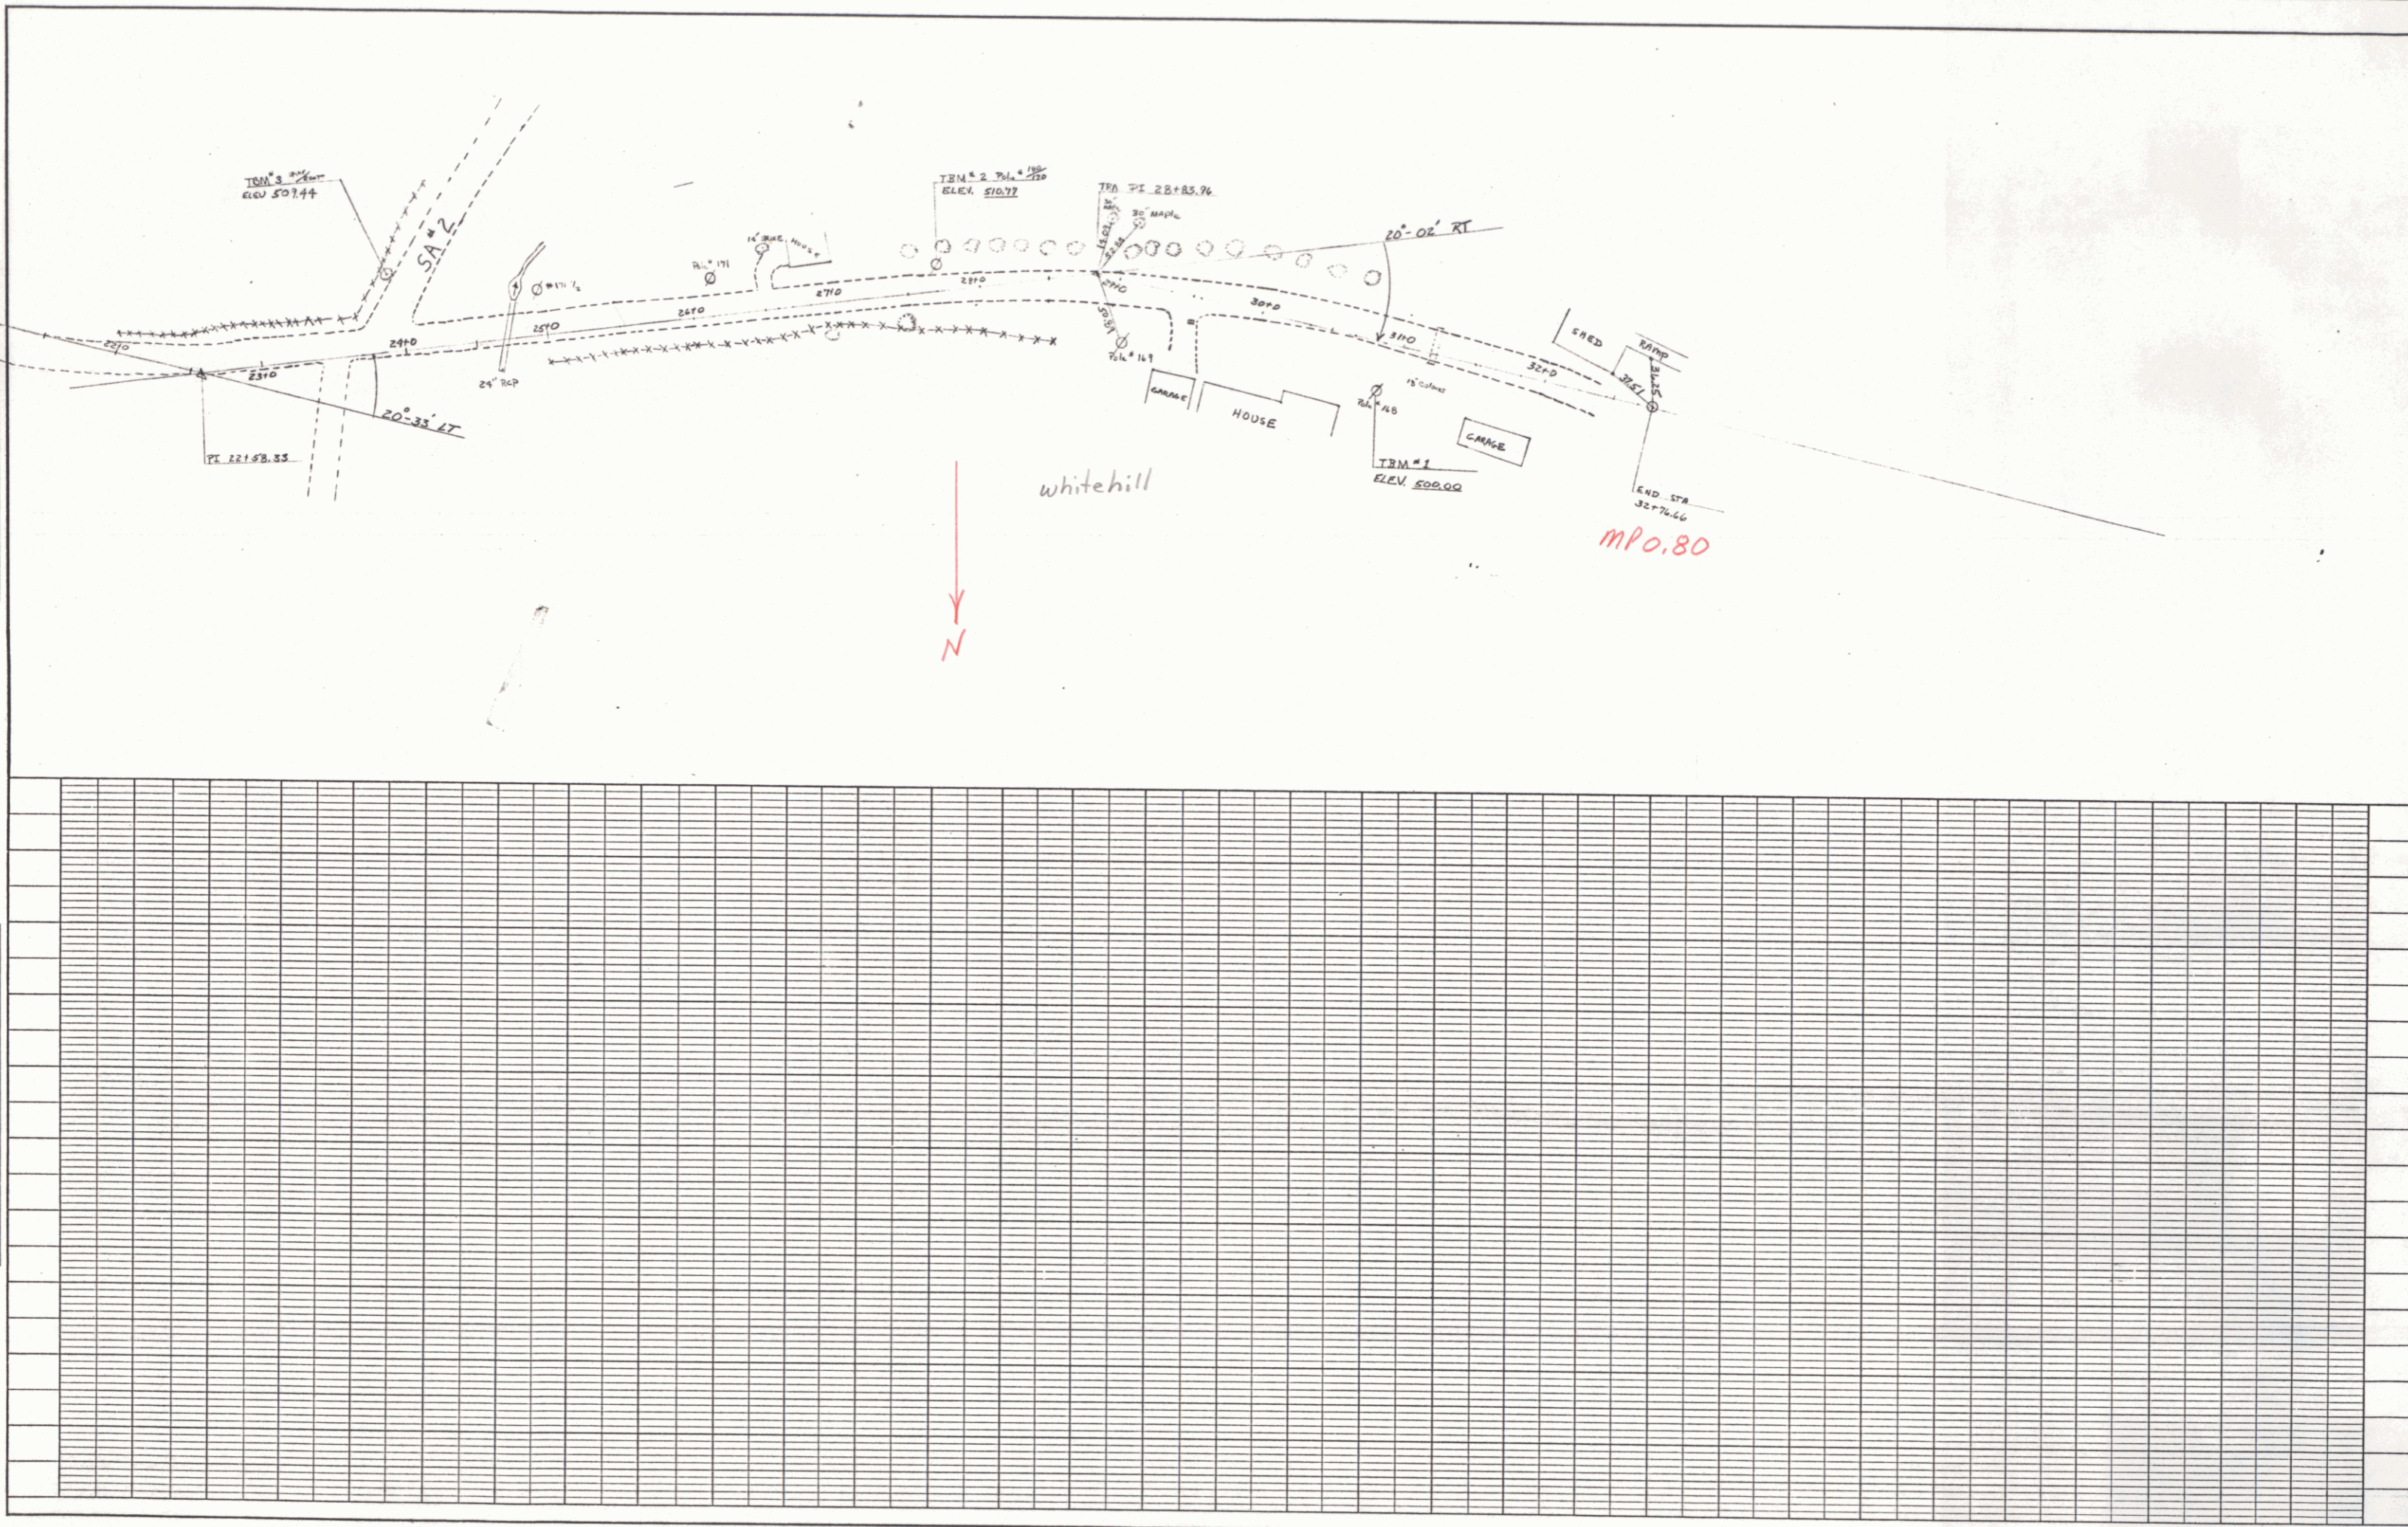

K&E PLATE 1, PLAN-PROFILE
 487004