

CONSTRUCT DRIVE  
 LT. RT.  
 88+15  
 93+60

C.R. DURGIN

$\Delta 14^{\circ}02'20''$  Lt  
 D 2'30'  
 R 2292.0'  
 T 282.21'  
 L 881.94'  
 E 17.31'  
 Bank  $\frac{3}{8}$  per ft.

BM #11  
 U.S. ELEV.  
 1529.43

BLVD. 9146.8'  
 EQ. -13

Woods

C.R. DURGIN

Woods


REV. P.L. 94.6641  
 94+43.35'

ROST 93+34.03

SURV. P.L. 94.6641  
 94+43.35'  
 $\Delta 14^{\circ}02'20''$  Lt  
 D 5'

PLAN  


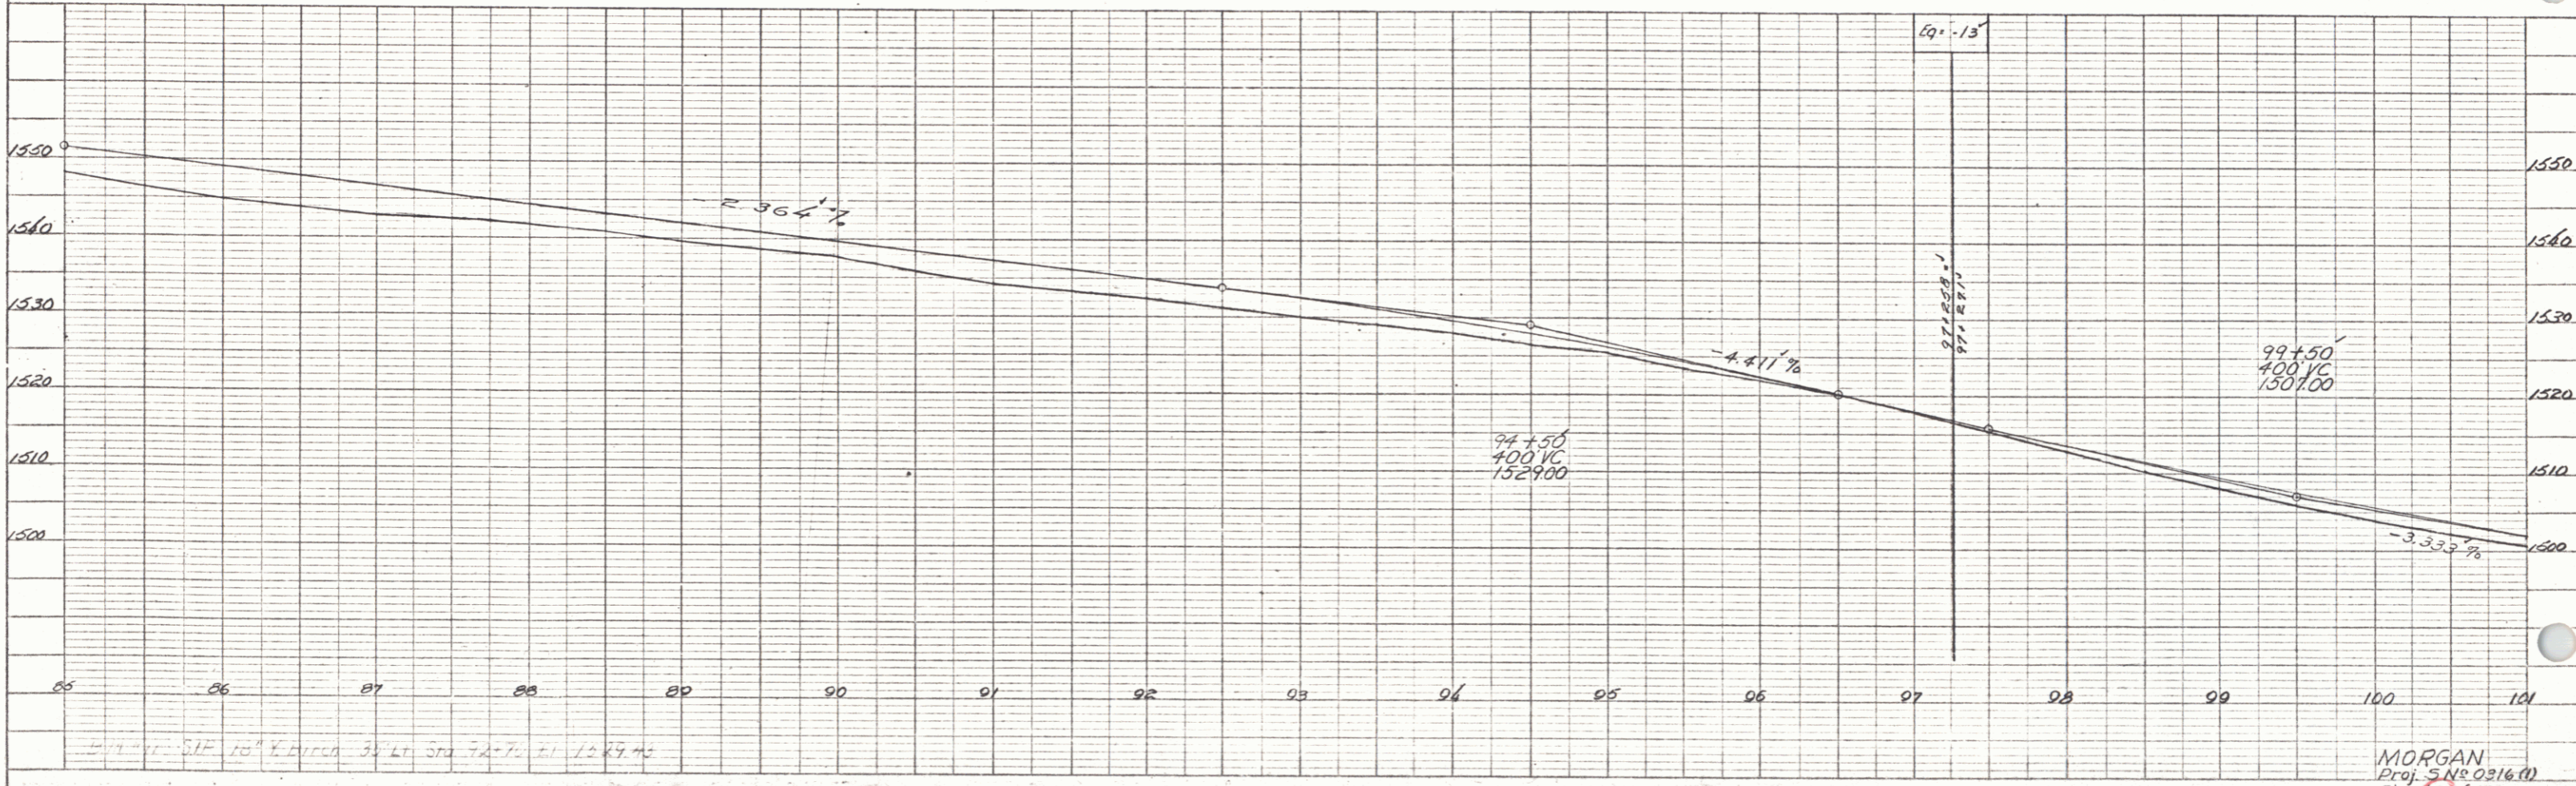


MORGAN  
 Sheet 23 of 27