



4

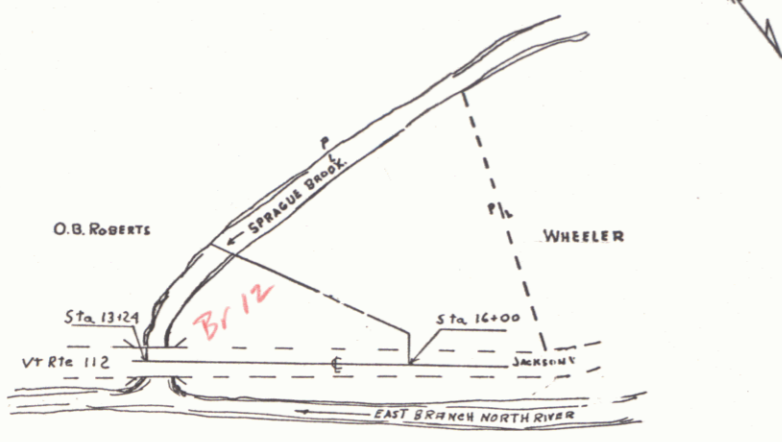


Total Area: 1.7 A ±
 Takings: 0.38 A ±
 Remainder: 1.3 A ±

PROPERTY OF
 EDITH M. REED
 WHITINGHAM 501070
 SCALE 1"=100' APPROX

Total Area: 1.5 A ±
 Takings: 0.24 A ±
 Remainder: 1.2 A ±

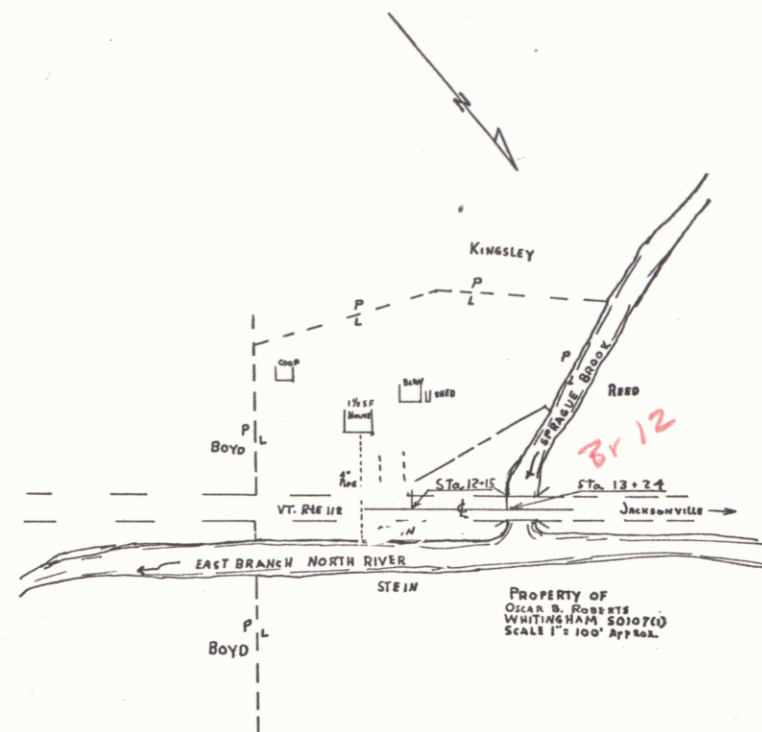

PROPERTY OF
 OLGA B. REED
 WHITINGHAM 501070
 SCALE 1"=100' APPROX

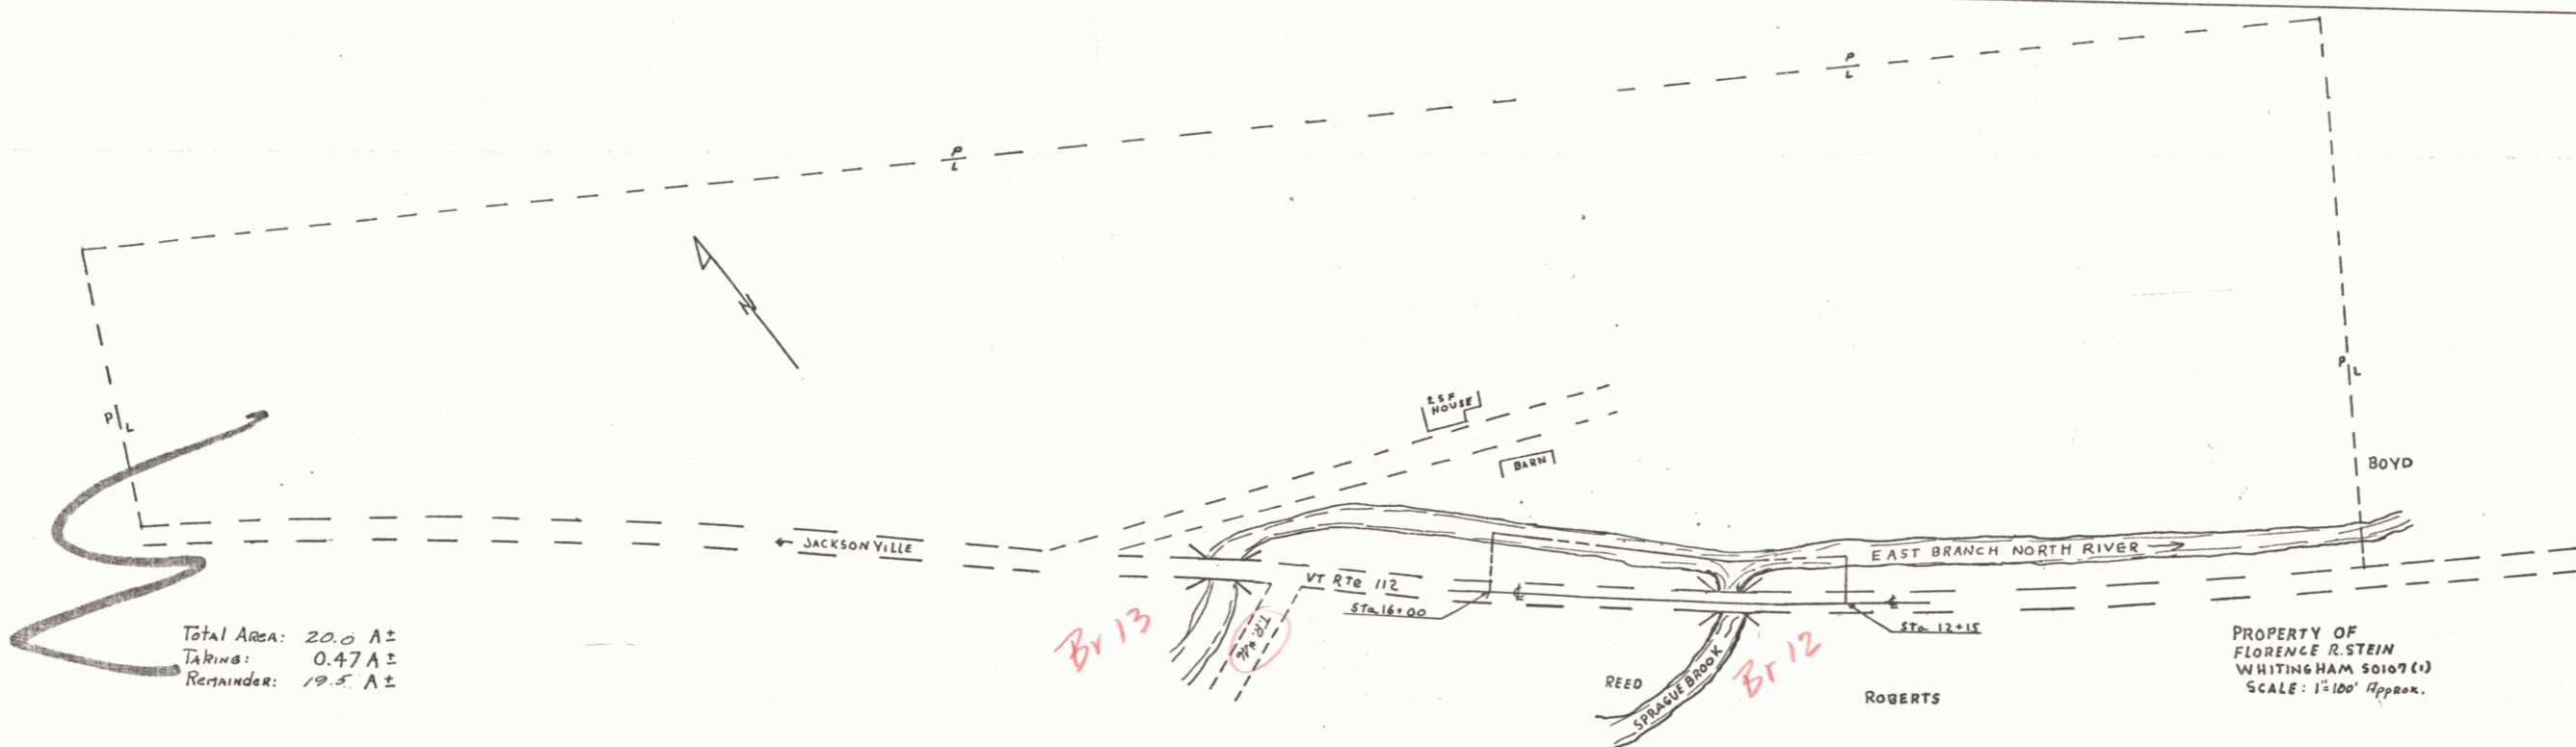

Total Area: 20.0 A ±
 Takings: 0.47 A ±
 Remainder: 19.5 A ±

PROPERTY OF
 FLORENCE R. STEIN
 WHITINGHAM 501070
 SCALE 1"=100' APPROX

SURVEYED BY _____ DATE _____
 DRAWN BY J.T. Ciccioppa DATE 1-6-66
 TRACED BY J.T. Ciccioppa DATE 1-6-66
WHITINGHAM
 PROJ. 5 NO. 0107(c1)
 SHEET 1 OF 1 R.O.W.