


Town of Halifax

Pin # 00R081


Proj # 24N

Route VT112

MP 3.87-5.40

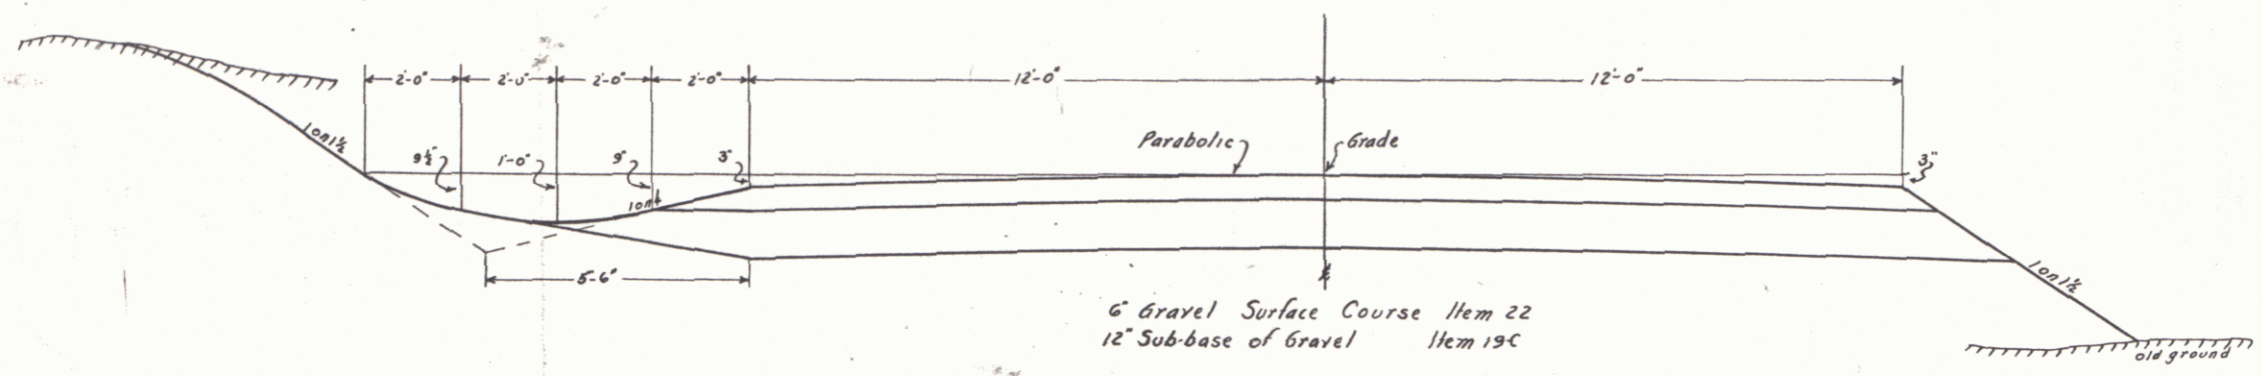

6" Gravel Surface Course Item 22
 12" Sub-base of Gravel Item 19C

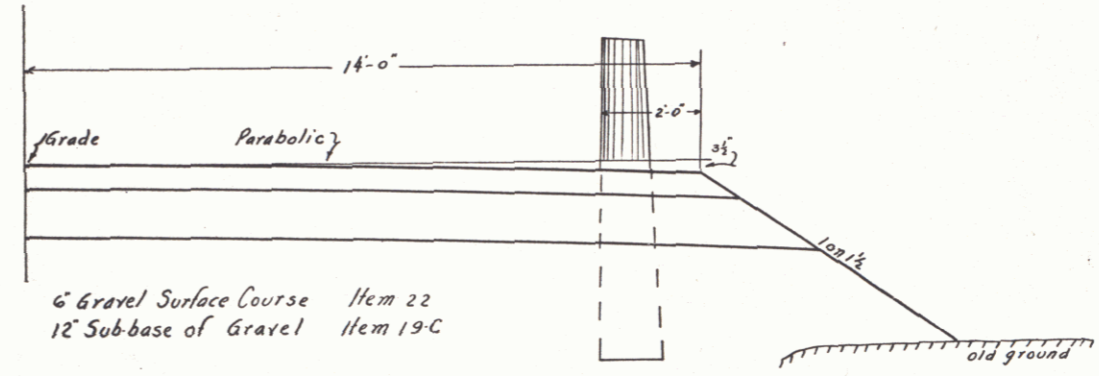

6" Gravel Surface Course Item 22
 12" Sub-base of Gravel Item 19C

Town: Halifax
 PROJECT: 24N
 Proposed By: Barrell
 DATE: 2/11/35
 Pin # 00R081

RIGHT-OF-WAY DIVISION
 TOWN FILE
 PERPETUAL
 Town of Halifax
 (To Be Returned To R.O.W. Division)

ESTIMATED QUANTITIES	



Surveyed by
 Designed by
 Drawn by
 Traced by
 Checked by

No. 1 of 1 Sheets

DIST. # 1 PLAN
1



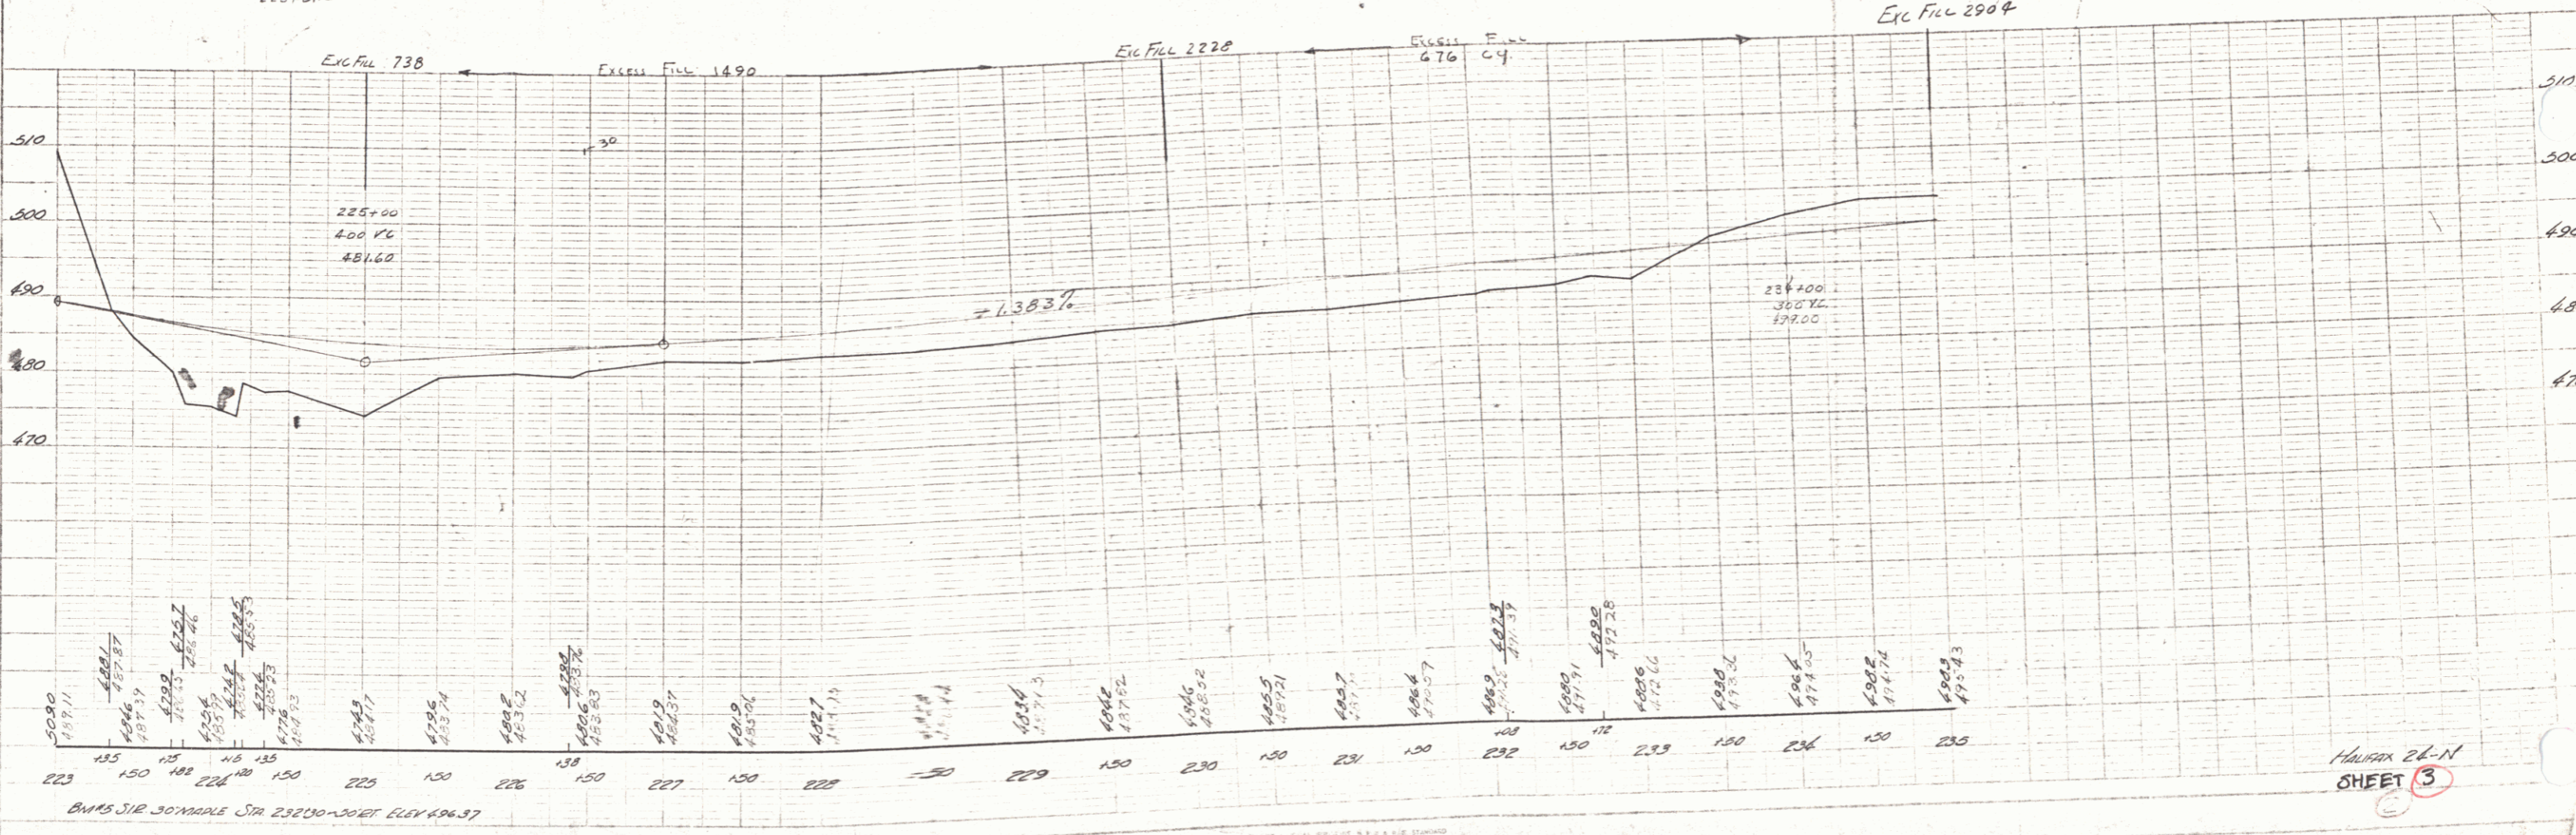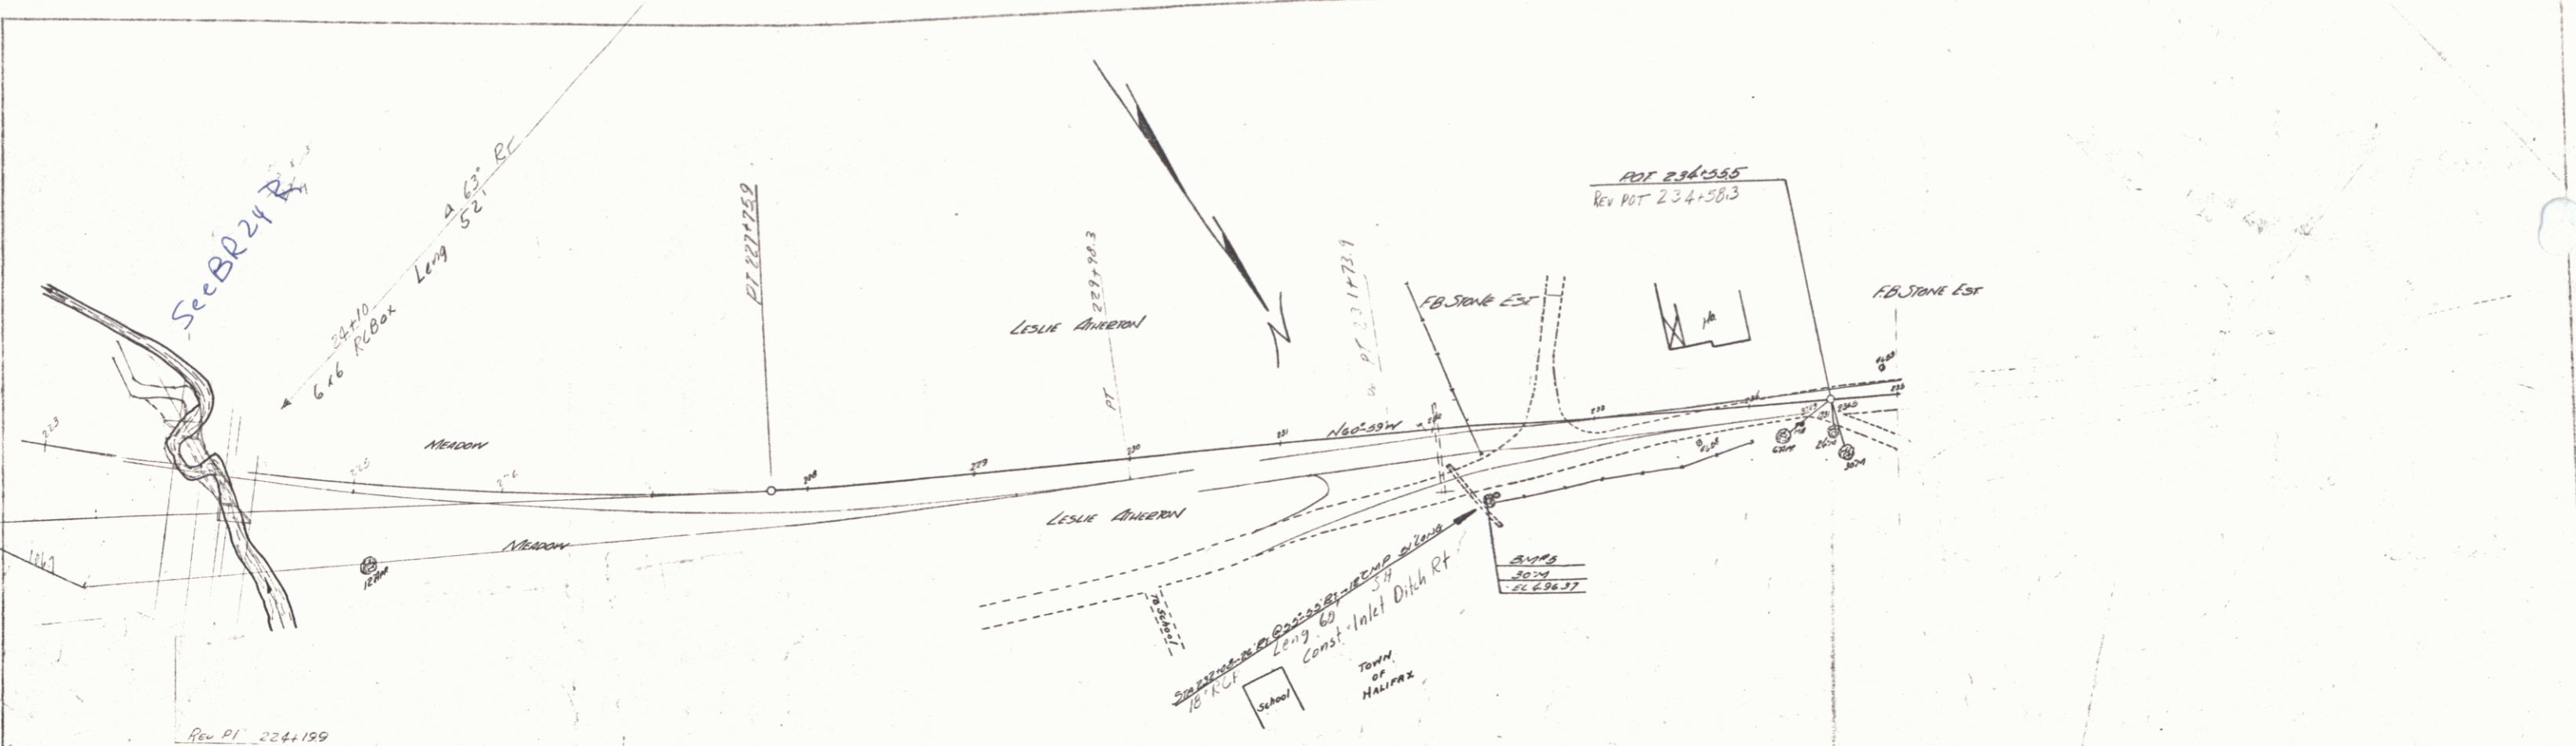

HALIFAX 24-N
SHEET 3





A 20'02" HT
 D 50'
 E 1146.3
 T 200.5
 L 800.1
 E 177

Project Not Built

SHEET 3

5



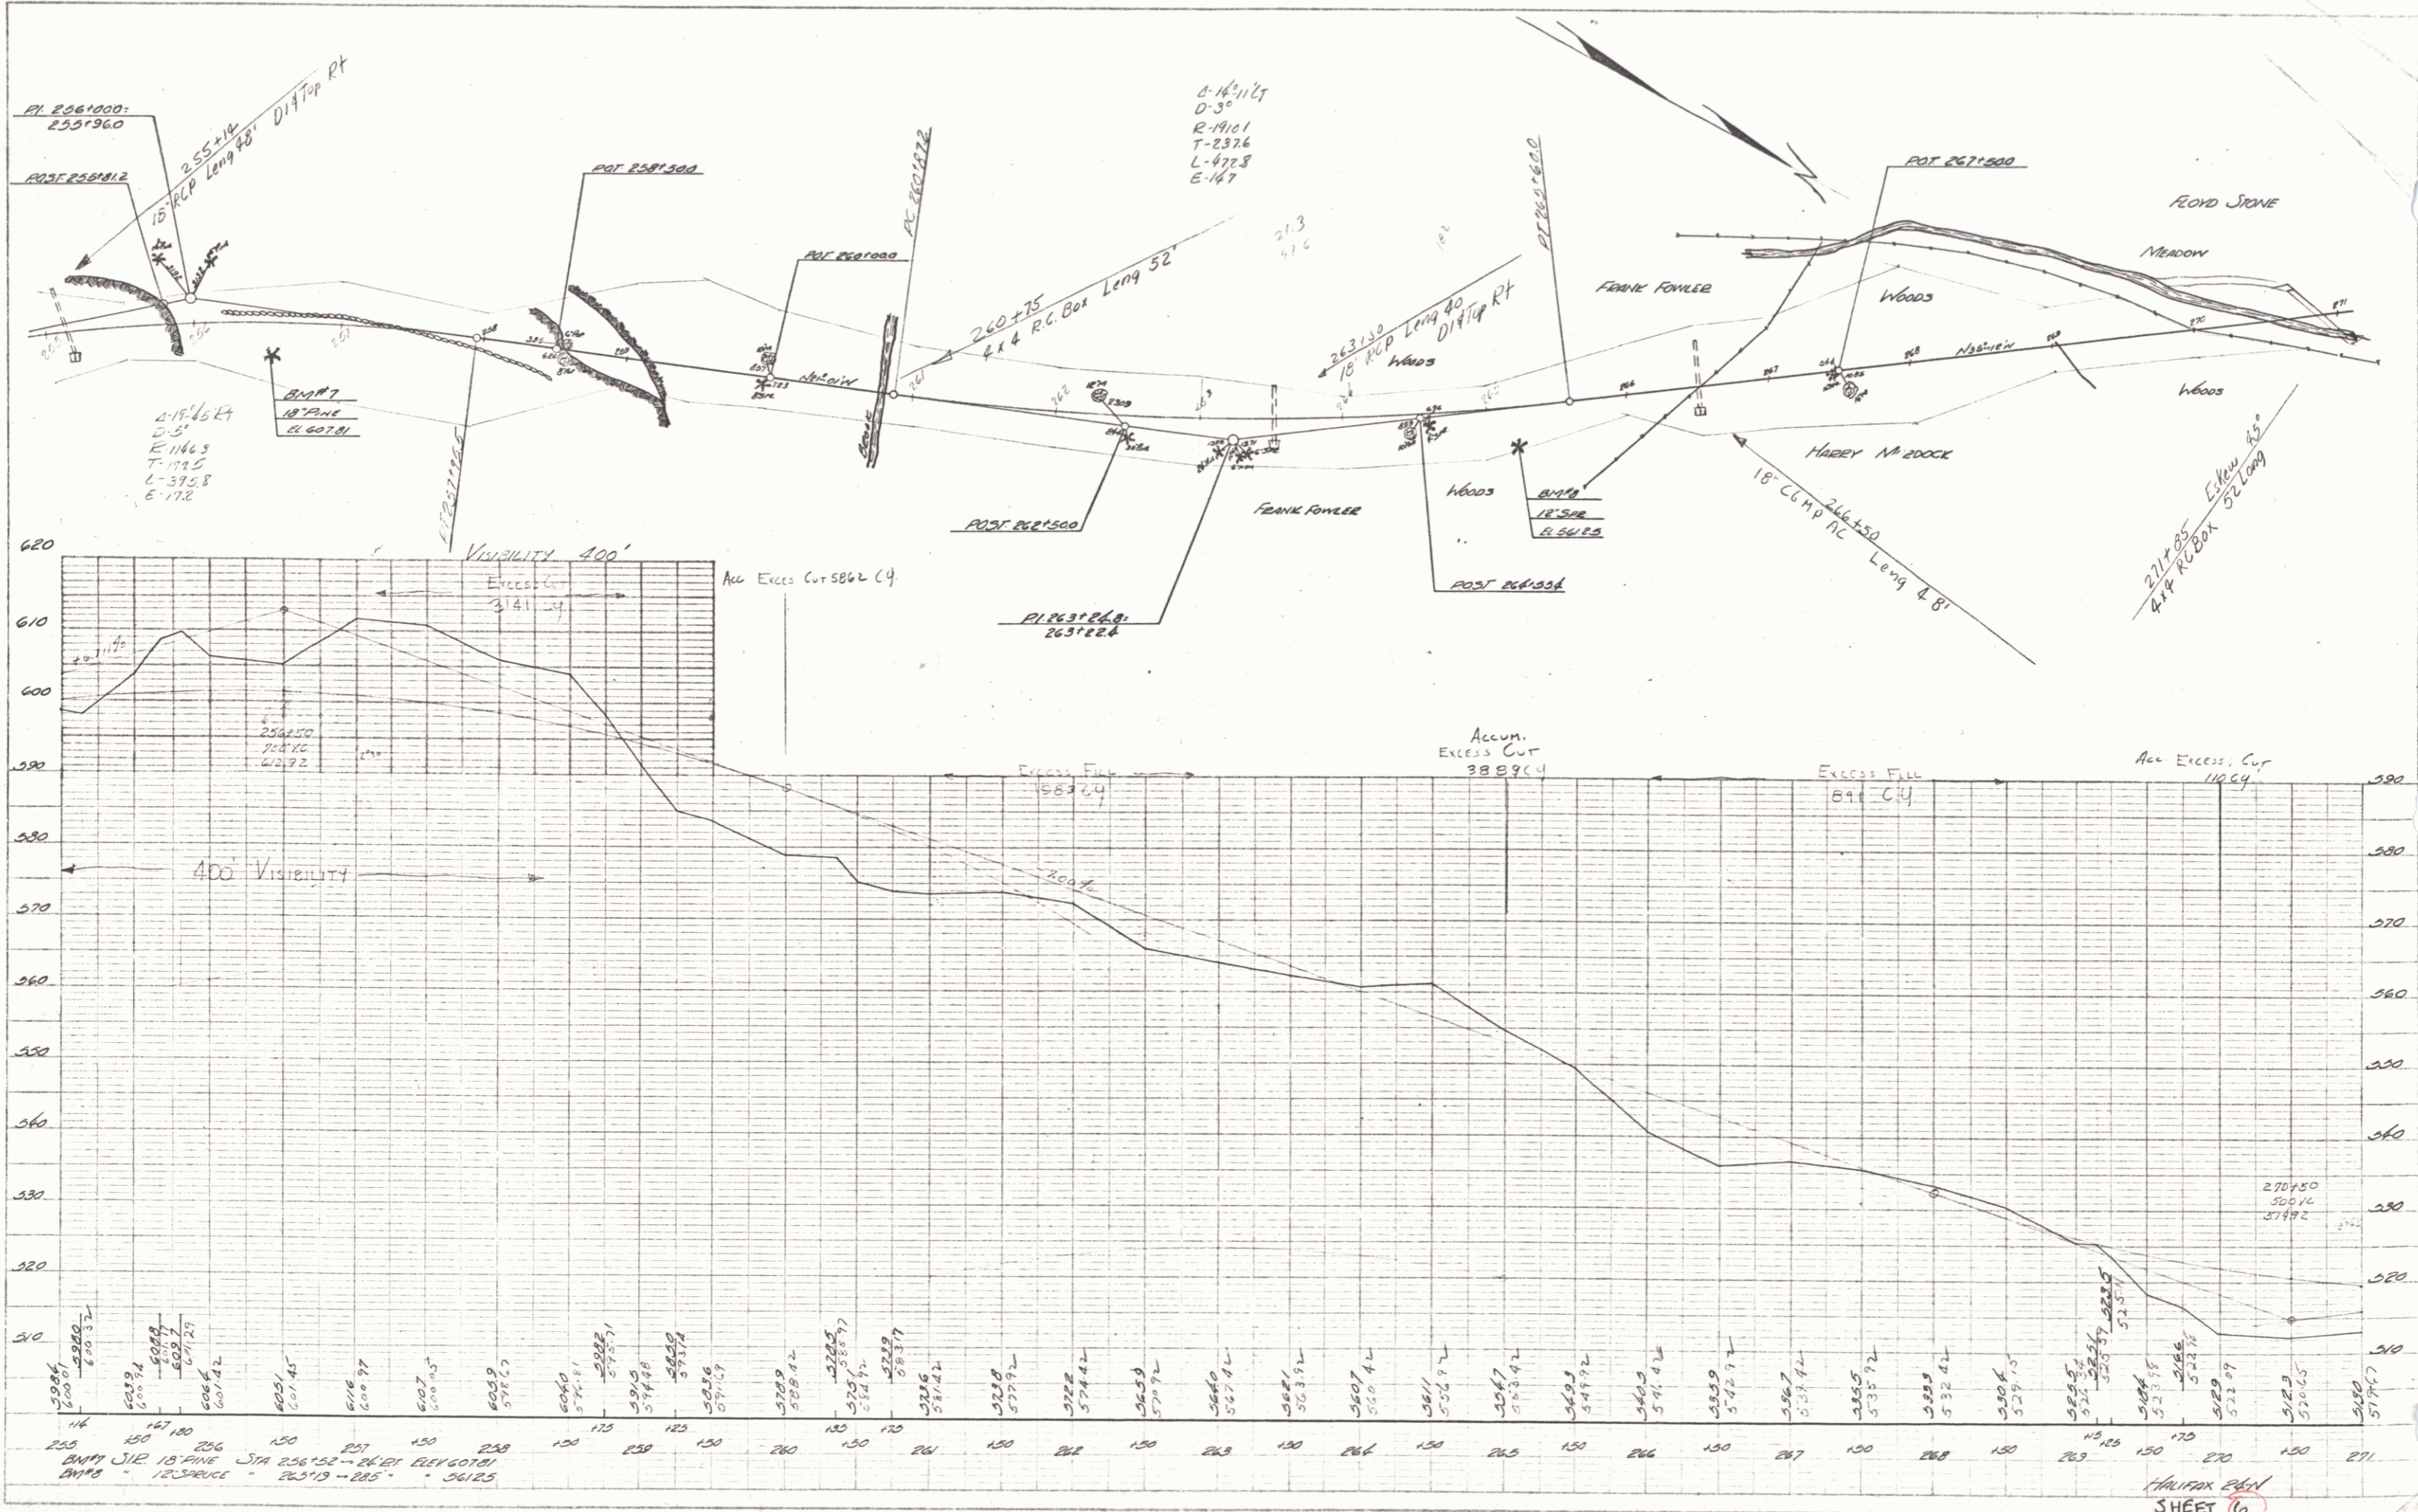




