


FED. ROAD DIST. NO.	STATE	FED. AID PROJ. NO.	FISCAL YEAR	SHEET NO.	TOTAL SHEETS
	VI.	242	1940	3	17

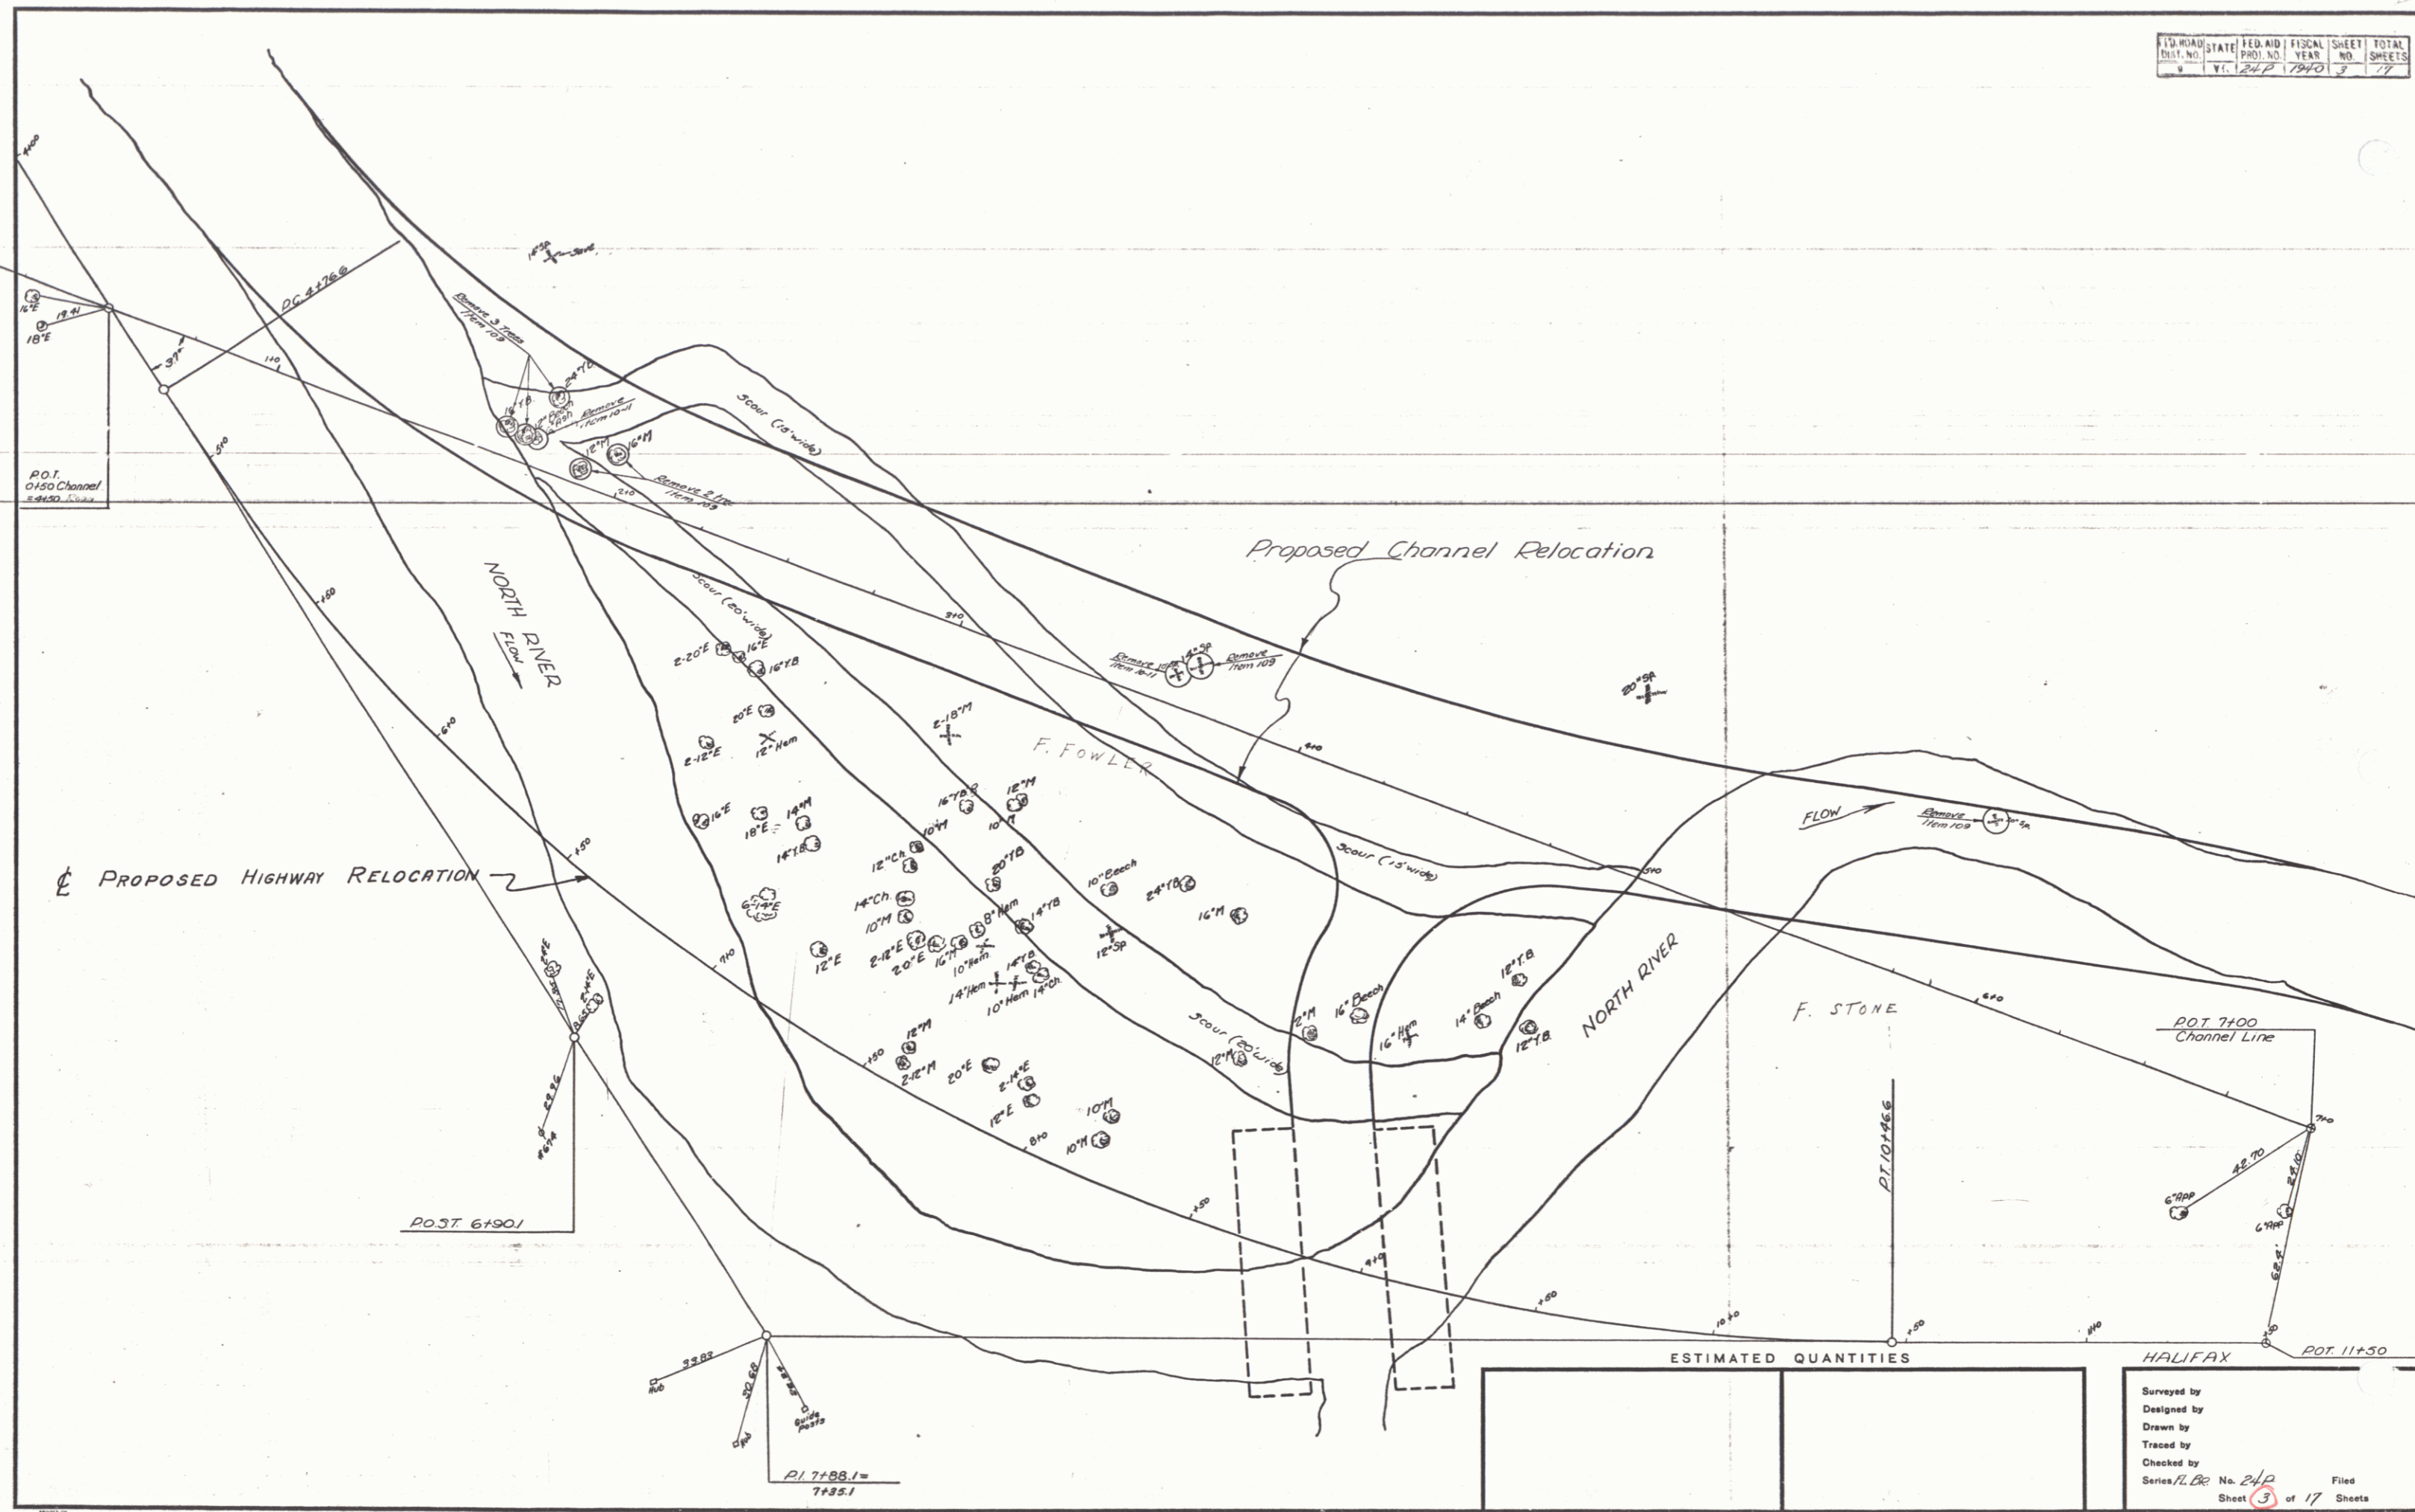

ESTIMATED QUANTITIES		HALIFAX
Surveyed by		Series/FLB No. 242 Sheet 3 of 17 Filed
Designed by		
Drawn by		
Traced by		
Checked by		