


PLAN	DATE	BY	CHECKED
1/25/62	1/25/62	A. E.
1/25/62	1/25/62

PROFILE	DATE	BY	CHECKED
1/25/62	1/25/62
1/25/62	1/25/62

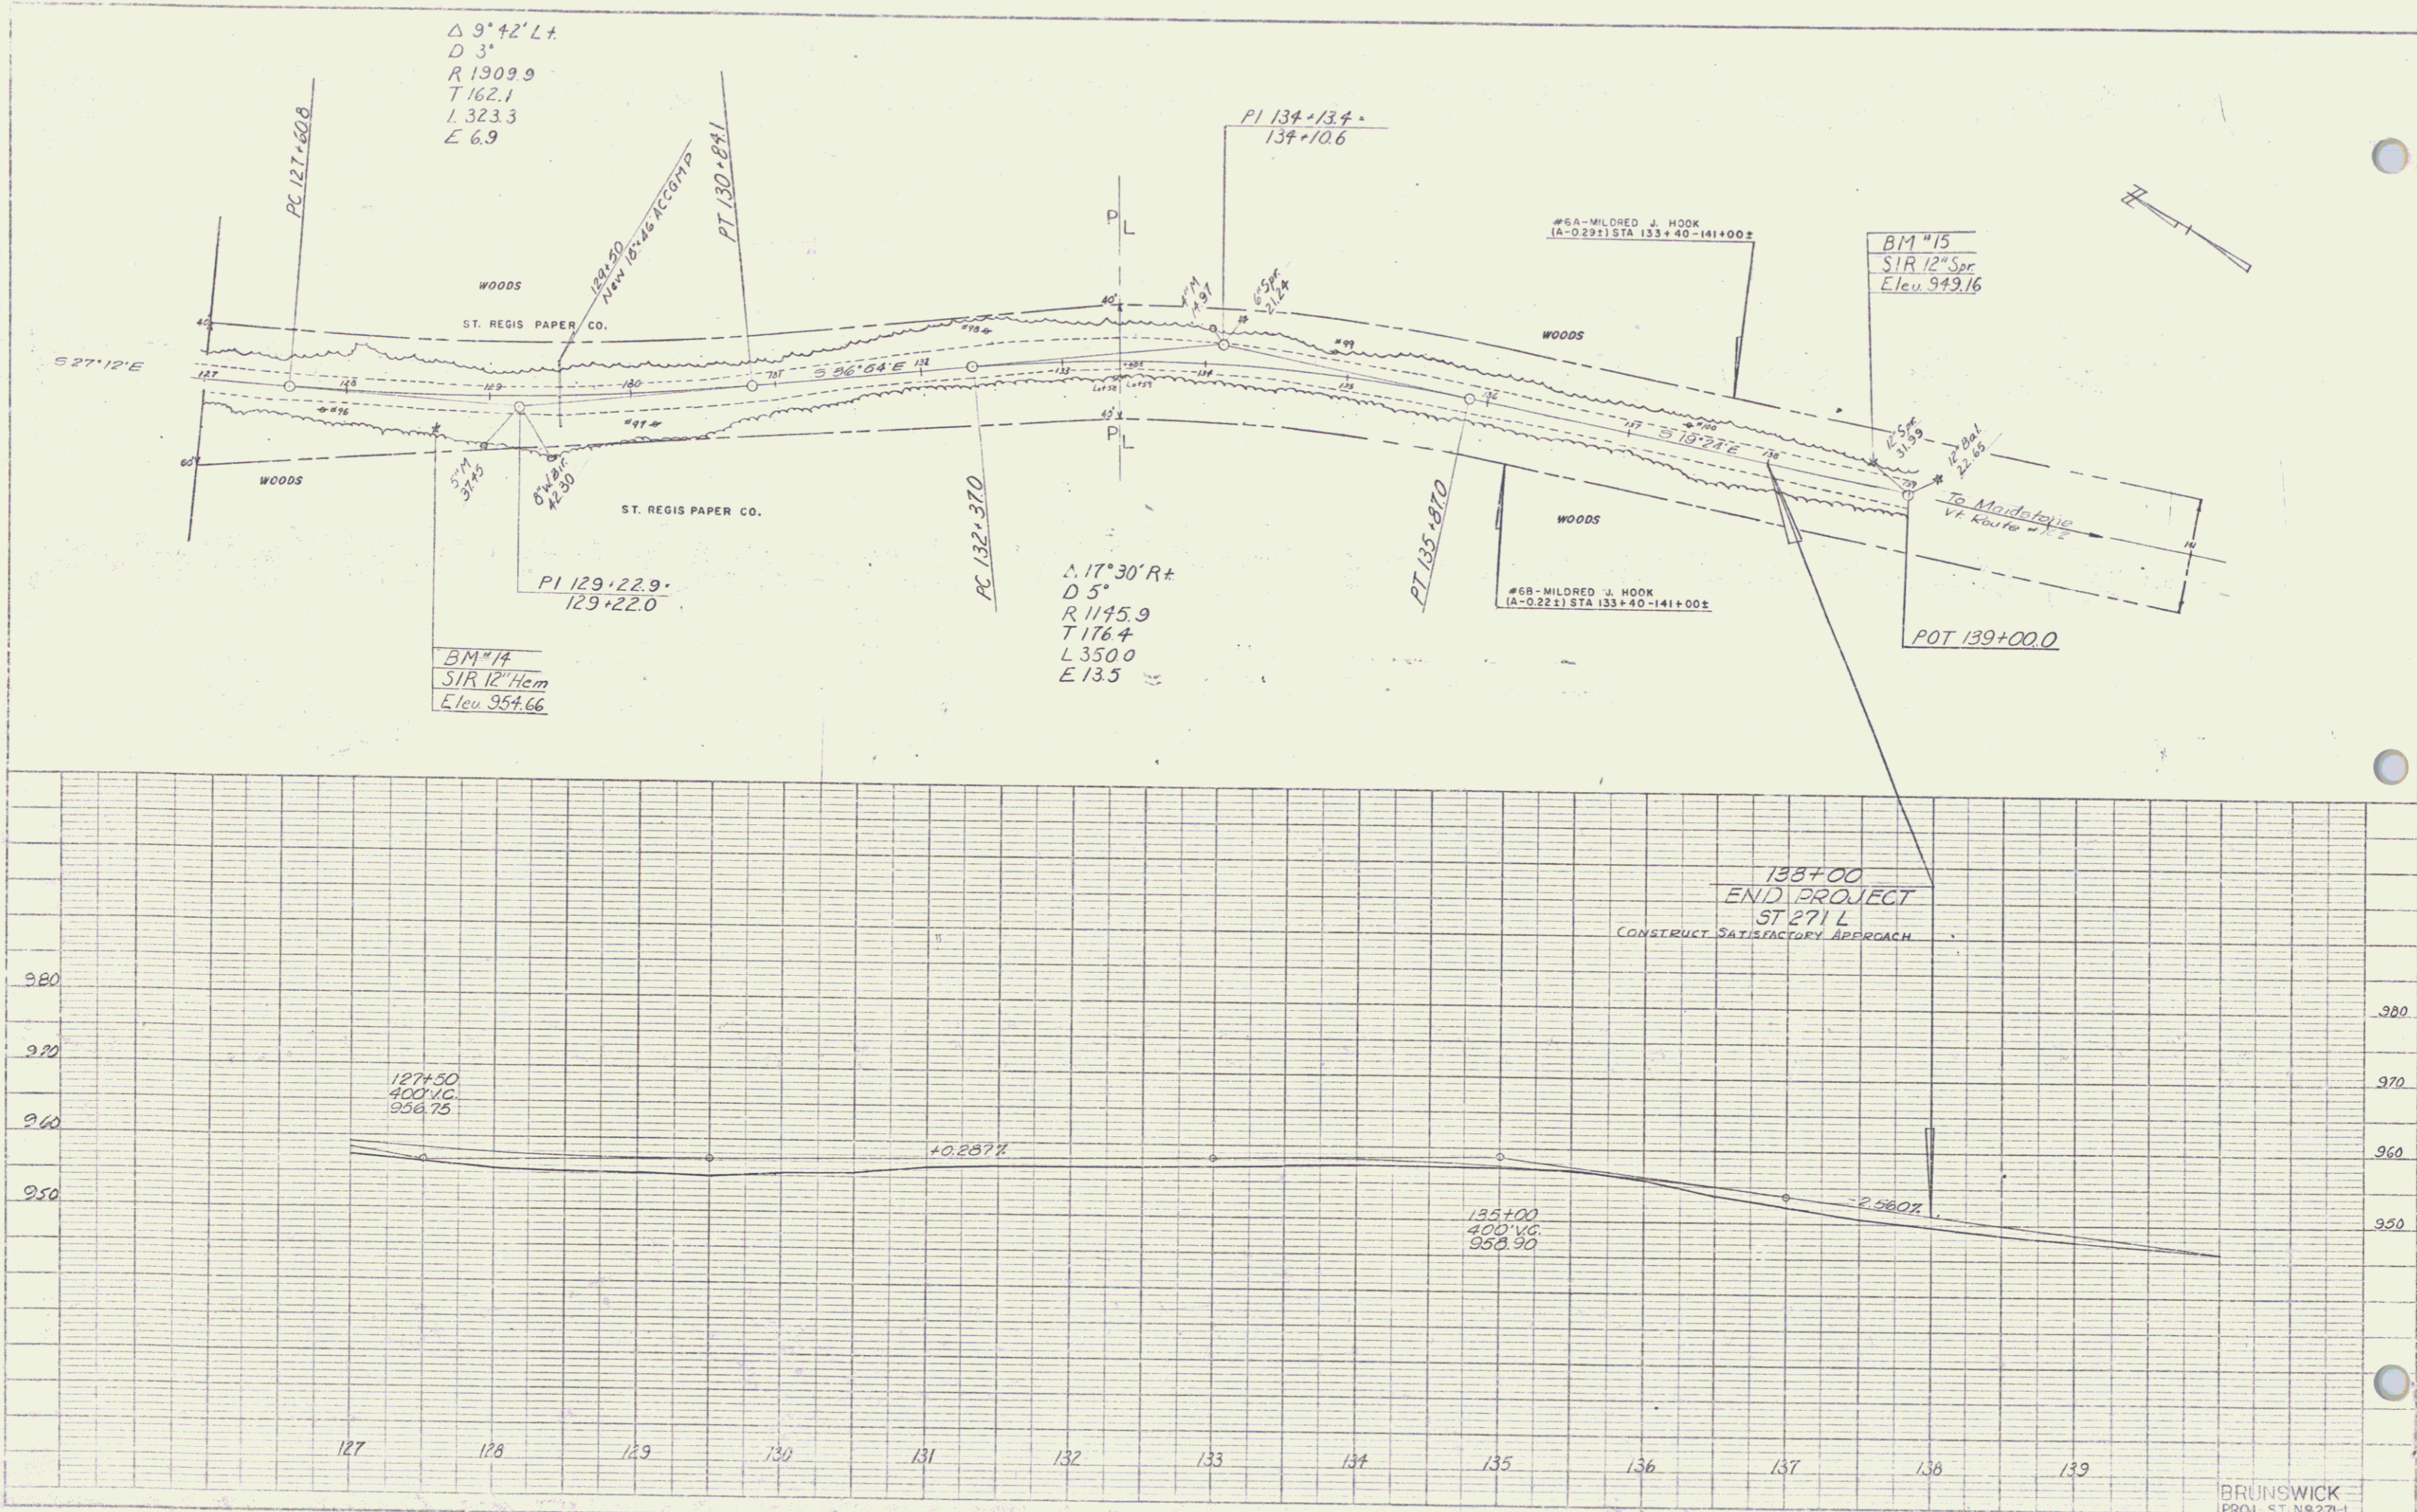

BRUNSWICK
PROJ. ST. NO. 271-L
SHEET NO. 47