


Spaulding 12-27
1/2" Contour

Spaulding 12-27
1/2" Contour

210
200
190

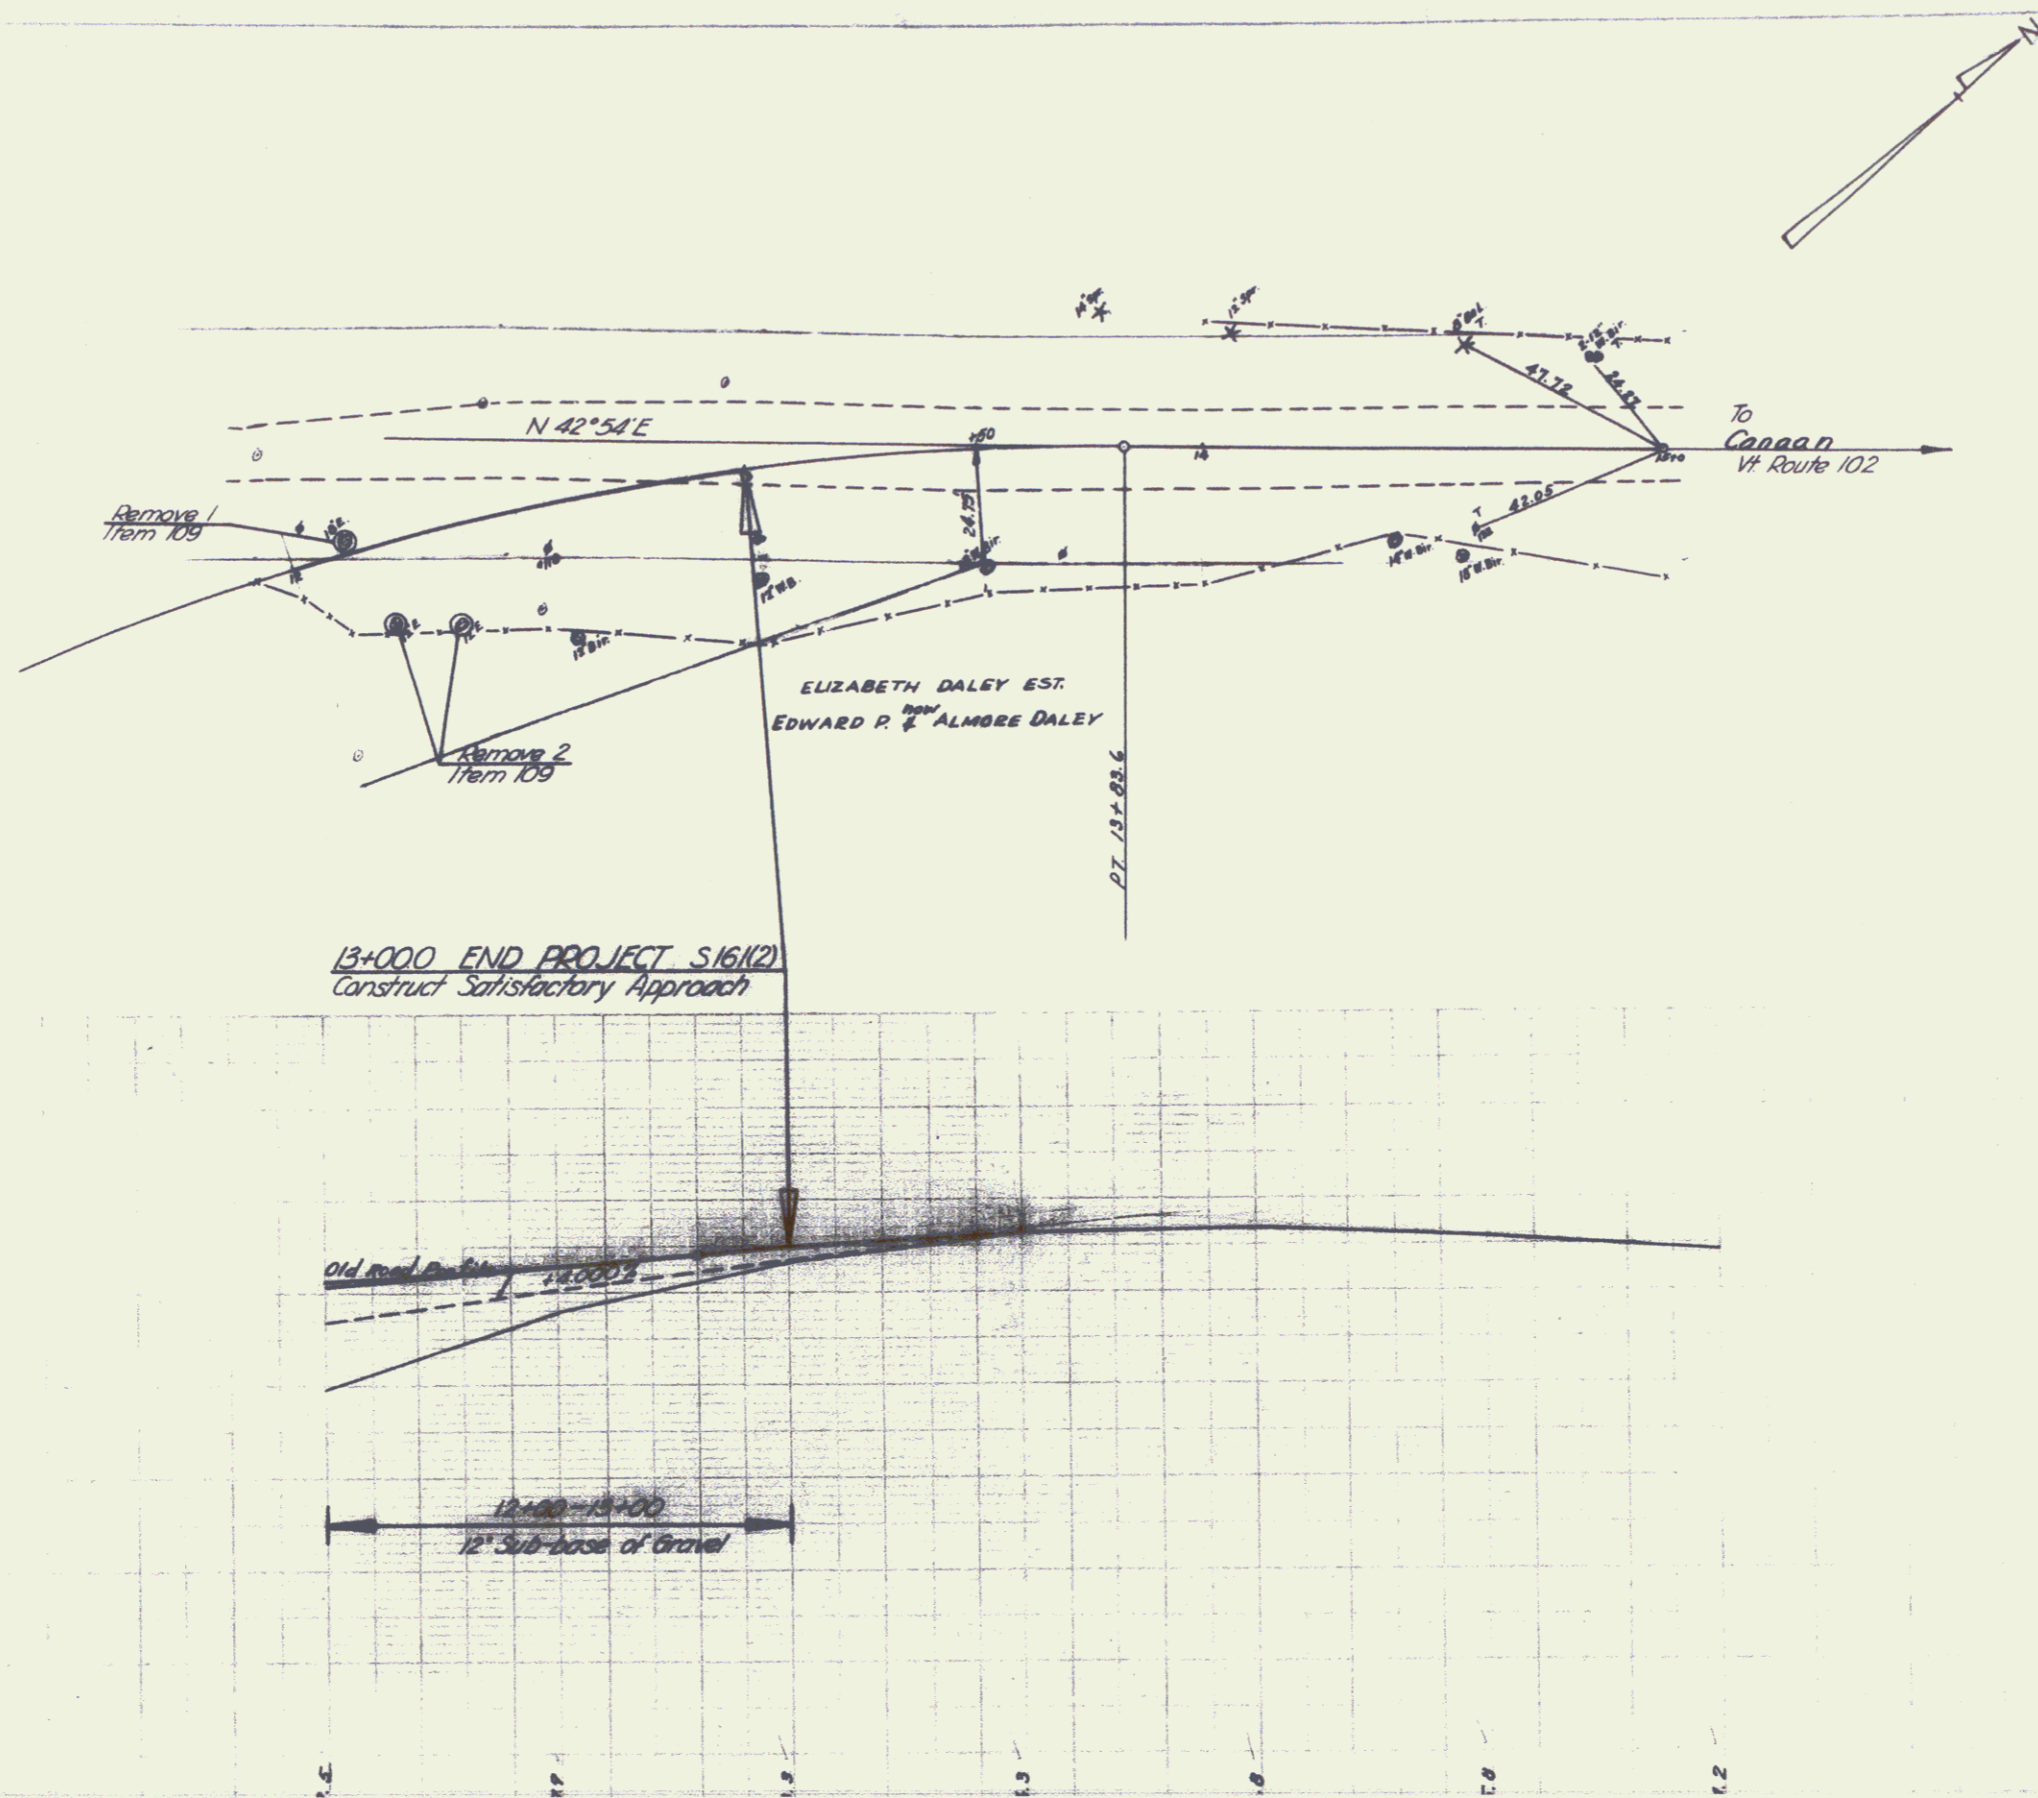

5
16(12)
POST 147 - 1.5

SHEET 6

4