




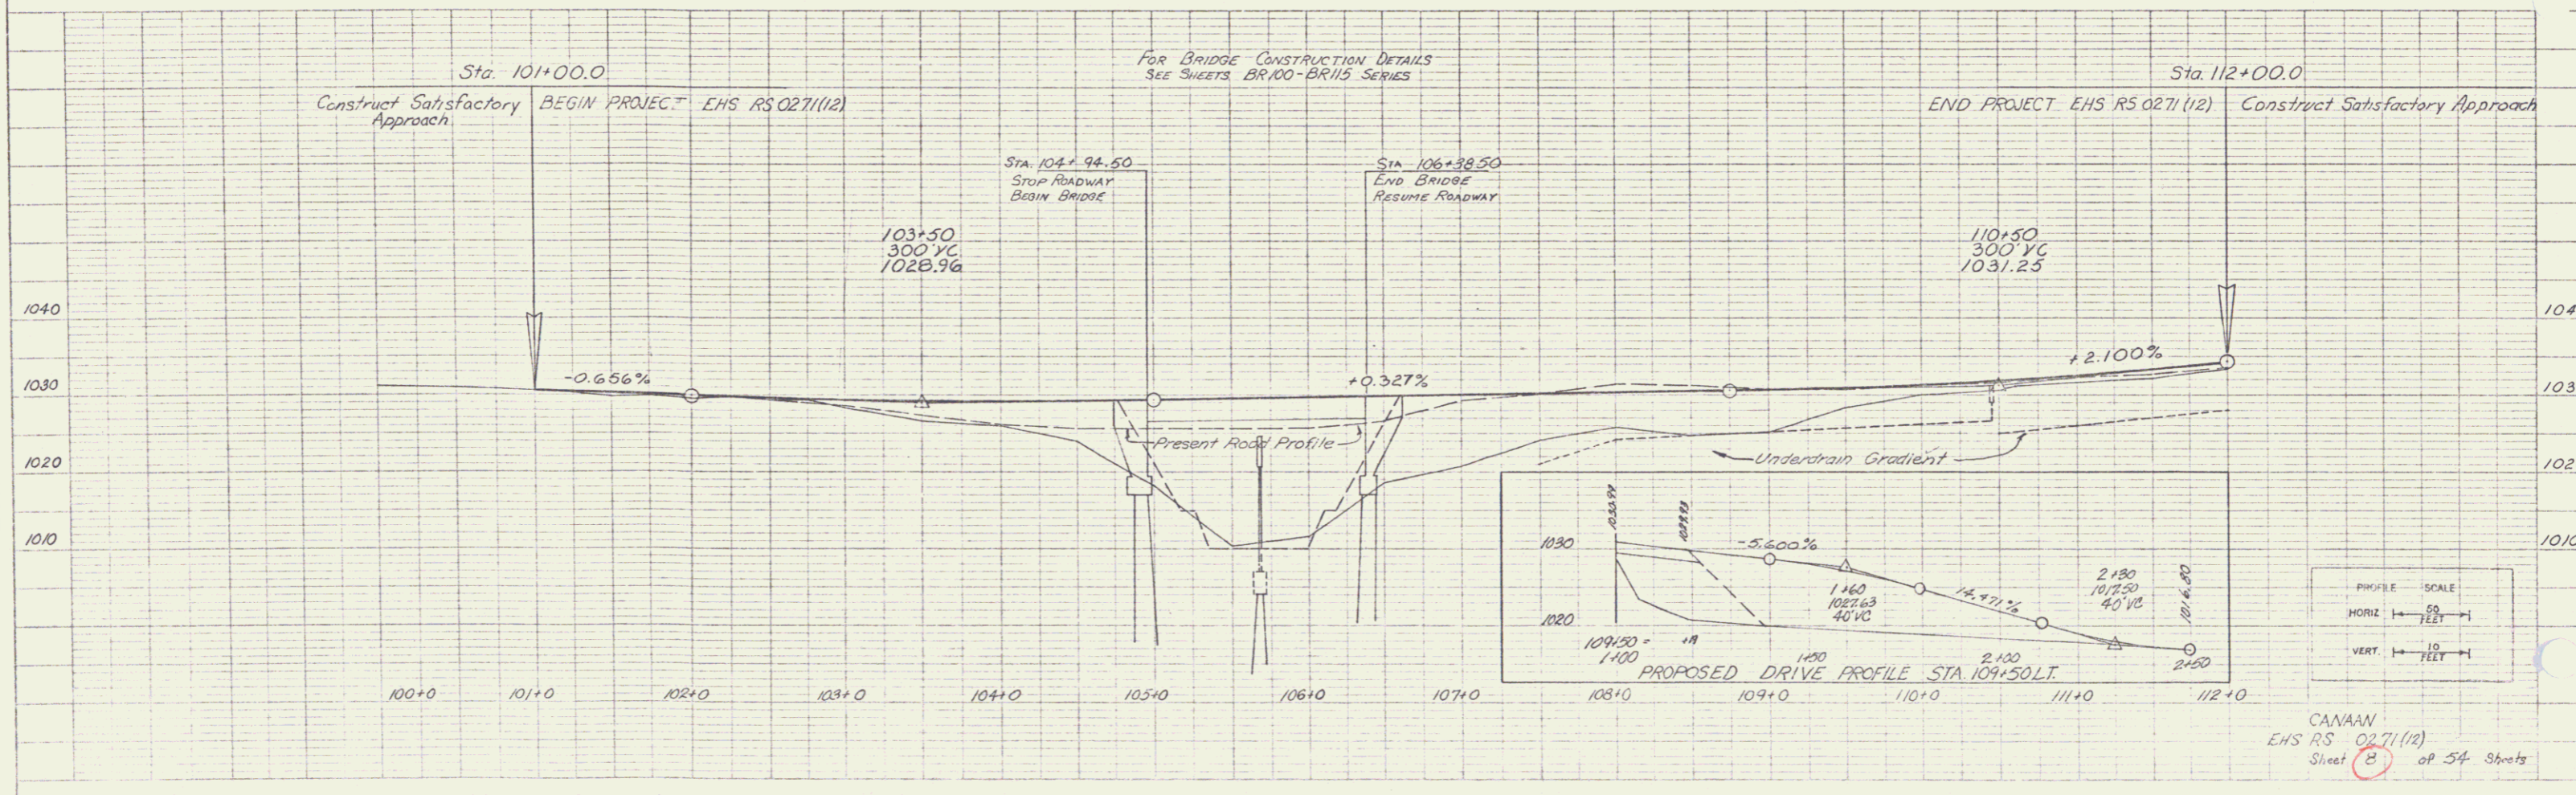

CANMAN
 EHS RS 0271(12)
