


TOWNS OF  
 BLOOMFIELD-BRUNSWICK  
 Project ST 161-M  
 Pin # 00R110  
 Route VT 102  
 Date 1/1/1958

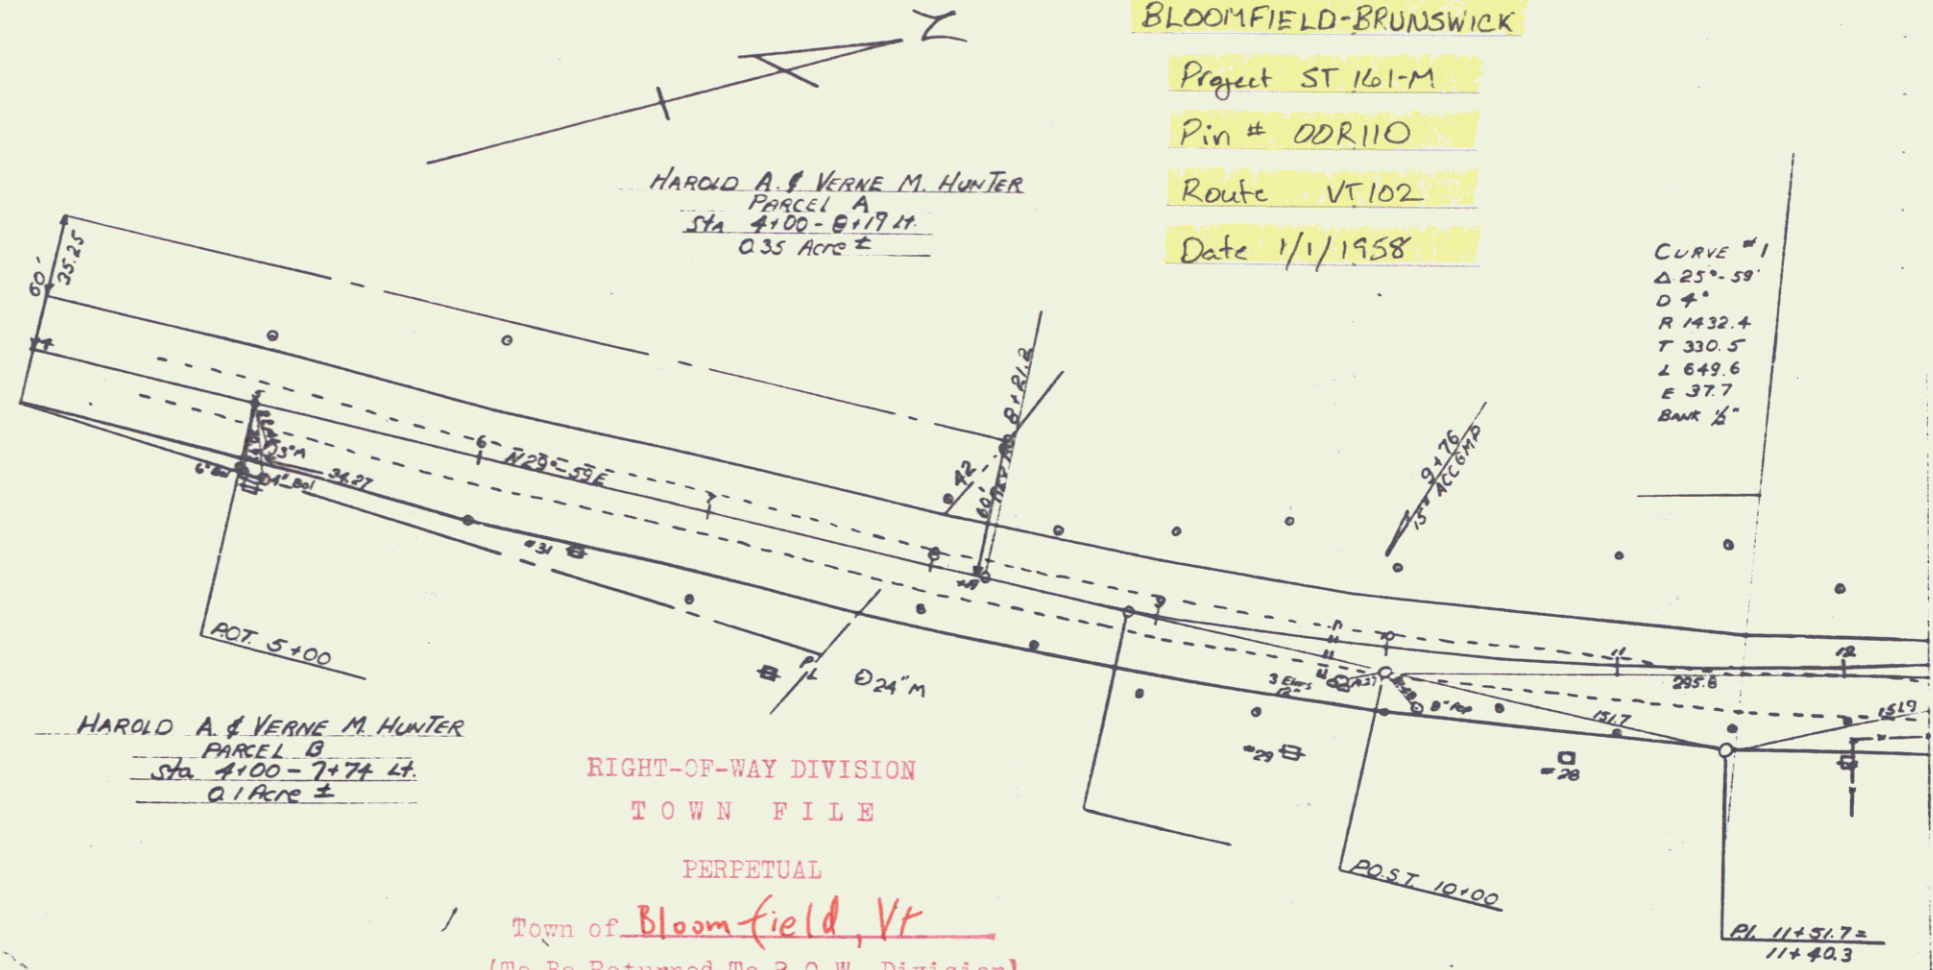

RIGHT-OF-WAY DIVISION  
 TOWN FILE  
 PERPETUAL  
 Town of Bloomfield, VT  
 (To Be Returned To R.O.W. Division)  
 BLOOMFIELD-BRUNSWICK  
 ST. 161-M

VT 102 MP 0.00 to 0.16 SHEET 1