
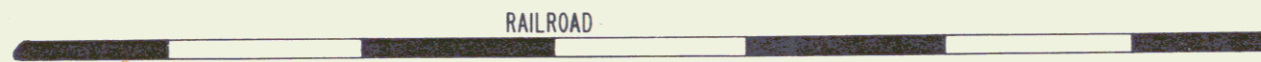
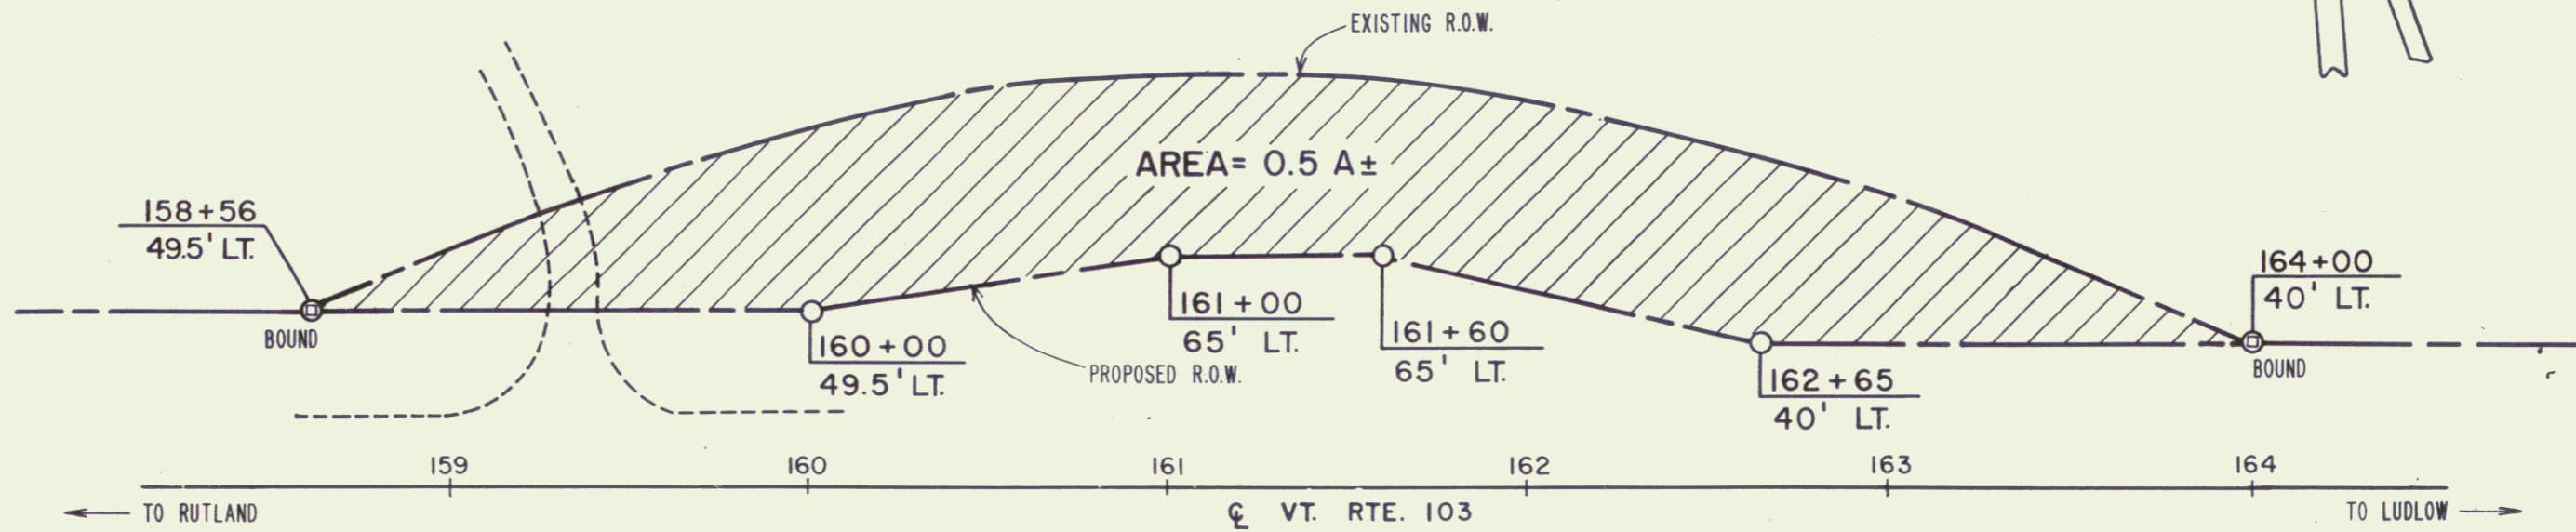


ACQUIRED BY ORDER OF THE STATE HIGHWAY BOARD PURSUANT
 TO LEGISLATIVE ACT 61, 1931 AND ALSO BY FINAL ORDER OF THE
 RUTLAND COUNTY COURT DOCKET NO. 13950, DATED MAY 9, 1941,
 IN VOL. 70, PG. 476 OF THE RUTLAND COUNTY COURT RECORDS.

MP 0527

STATE OF VERMONT TO LUCILE H. MARTIN
 BY QCD ON 10/20/81 IN BK 35/499-500

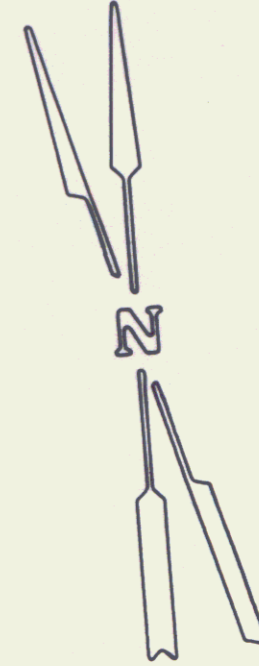

SCALE: 1" = 50'



REF. SHEETS 7, 8 OF 49 *VT 103*
 STATE OF VERMONT
 AGENCY OF TRANSPORTATION

SHEET *7A*

MT. HOLLY

F 58 (3)

3

DATE 9/16/81 DRAWN BY B.A.M.