


PARCEL INTRUMENT	DATE	GRANTOR	GRANTEE	RECORDED MOUNT HOLLY DATE	REMARKS
B-C	N.D.	J.C. & KATHERINE BOURNE	ST. OF VT.	10/16/40	
A	W.D.O.E.	WARREN B & PHAENA R COLE	ST. OF VT.	25 187-188 3-29-41	

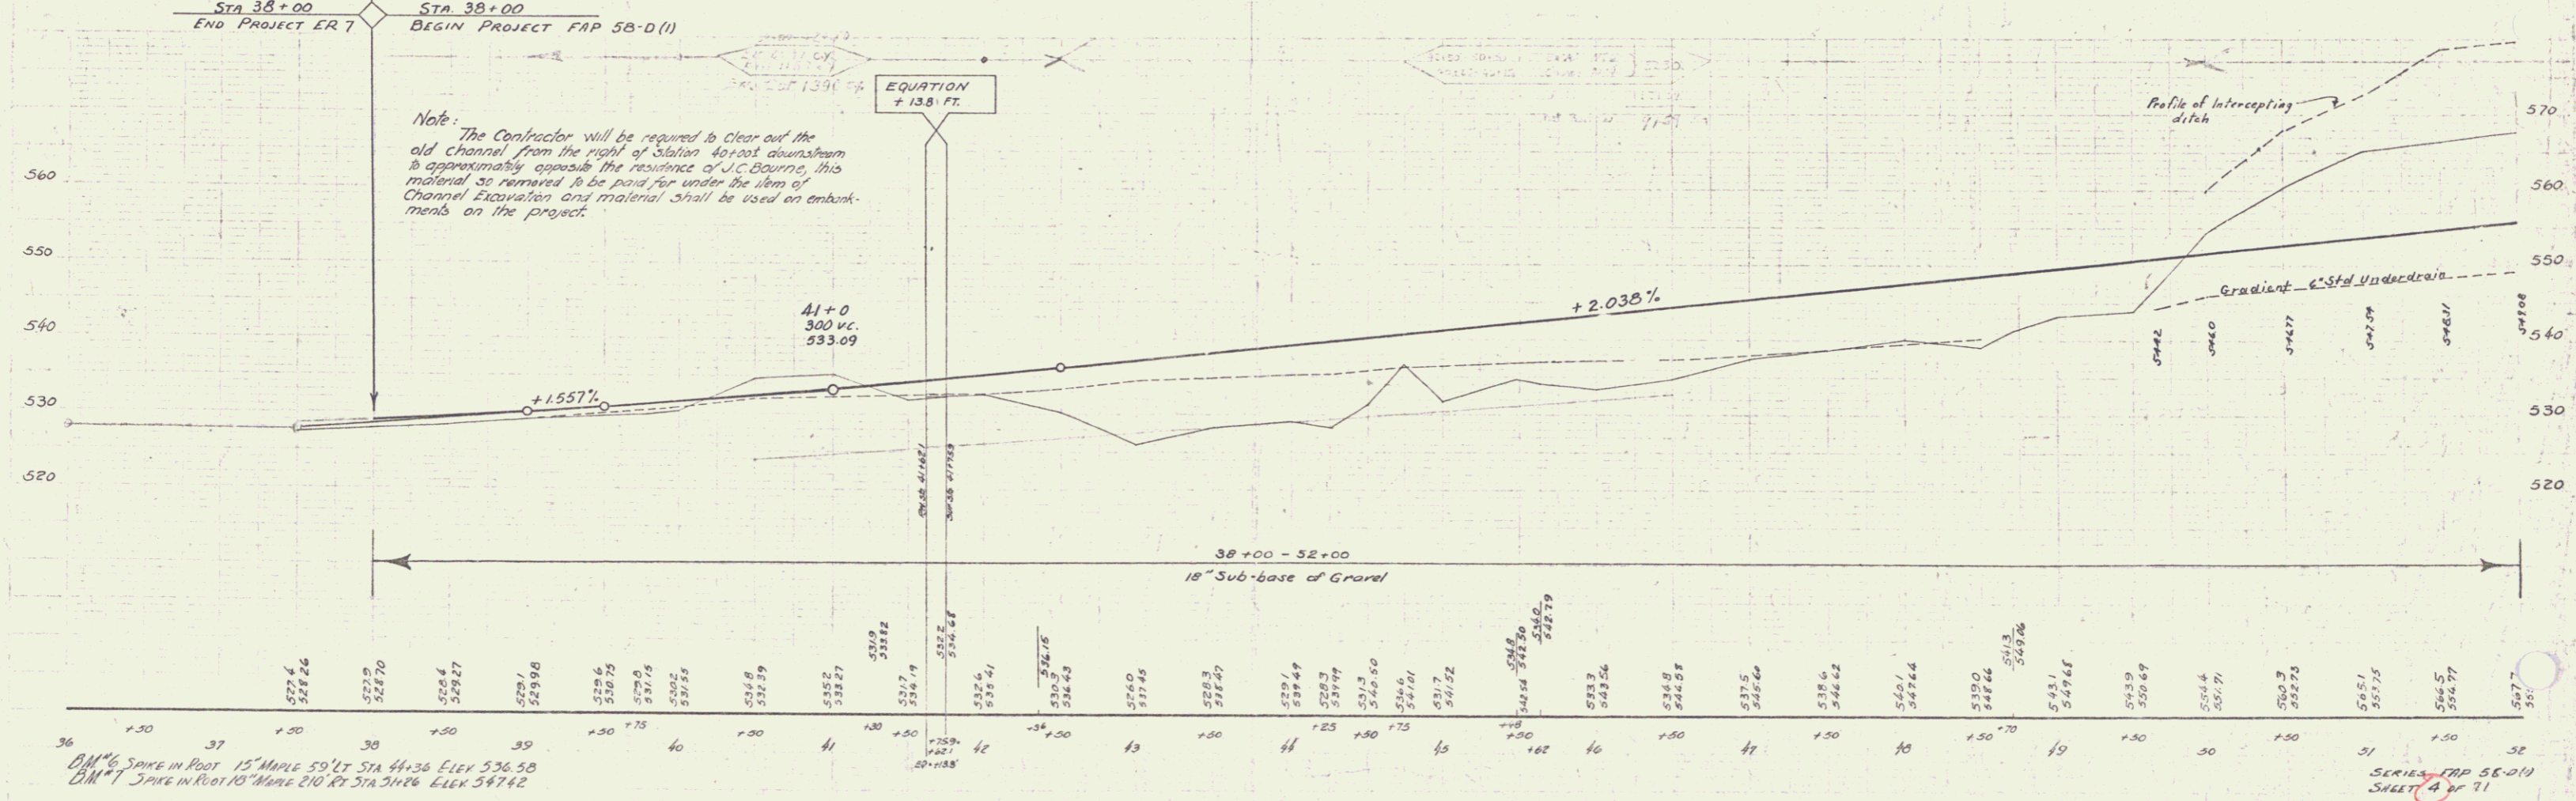

DM#6 SPIKE IN ROOT 15" MAPLE 59' LT STA 41+36 ELEV 536.58
 DM#7 SPIKE IN ROOT 10" MAPLE 210' RT STA 51+26 ELEV 547.62

SERIES MAP 58-DU
 SHEET 4 OF 71