


PARCEL	INSTRUMENT	DATE	GRANTOR	GRANTEE	RECORDED	REMARKS
A, B	V.D.O.E.	3-18-40	RALPH & DORIS VESPER	ST. OF VT.	8007	MT HOLLY
A'	COND.		RUTLAND RAILROAD	ST. OF VT.	25	8-20-40
A ²	W.D.	4-1-42	SHEILA COOK TEPPER	ST. OF VT.	25	4-3-42 8-30-40
A ² , B ² , C ²	COND.	5-9-41	JOHN BEROSANNA C. HOLDEN	ST. OF VT.	25	2-6-41 4-5-42

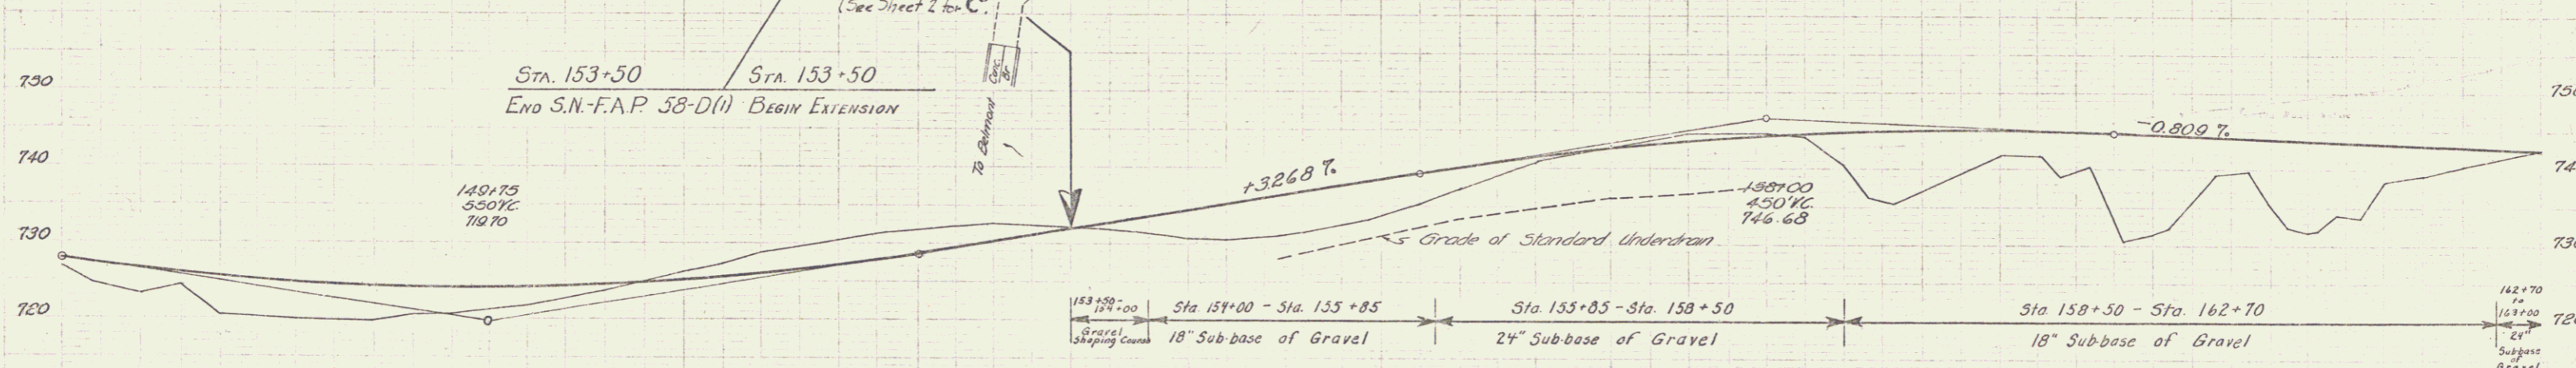


141 BM 20 Spot on Ledge 21 Lt Sta. 147+71 Elevation 126.00
 BM 21 Spot on Gas Flamp Foundation Elevation 132.50
 BM 22 Spot on Boulder Elevation 146.71

Plan in 20'0" scale
 1 1/2" = 100'

Mt. Holly St. - F.A.P. 38-D(1) Lst. Sheet 1 of 14 Sheet 16