


PARCEL INSTRUMENT DATE	GRANTOR	GRANTEE	RECORDED	REMARKS
BC	Q.C.D.	3-7-40	LULA A PELKEY	ST OF VT WALLINGFORD BOOK PAGE DATE 25 582 3/14/40

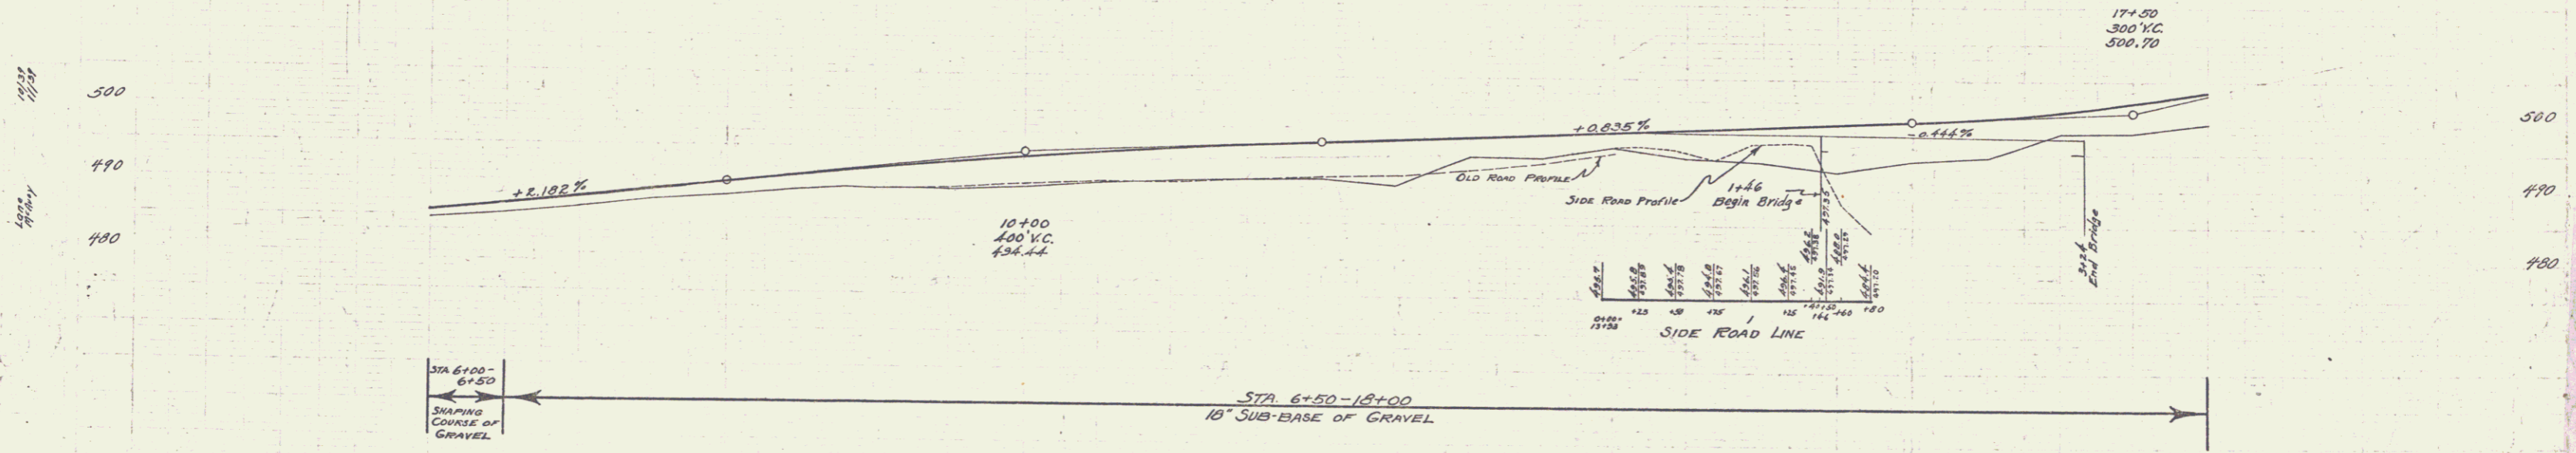


B.M. #1 Spot on Gas Pump Rd. 41' N. Sta 7+20 El. 480.96  
 B.M. #2 S.I.R. 18' Maple 105' N. Sta 11+20 El. 471.46