


PARCEL	INSTRUMENT	DATE	GRANTOR	GRANTEE	RECORDED	REMARK
A	WD	3-8-40	W.A. E. T. COLE	ST OF VT.	BOOK 25 PAGE 385 DATE 3-13-40	3 curv - CHANNEL R/O

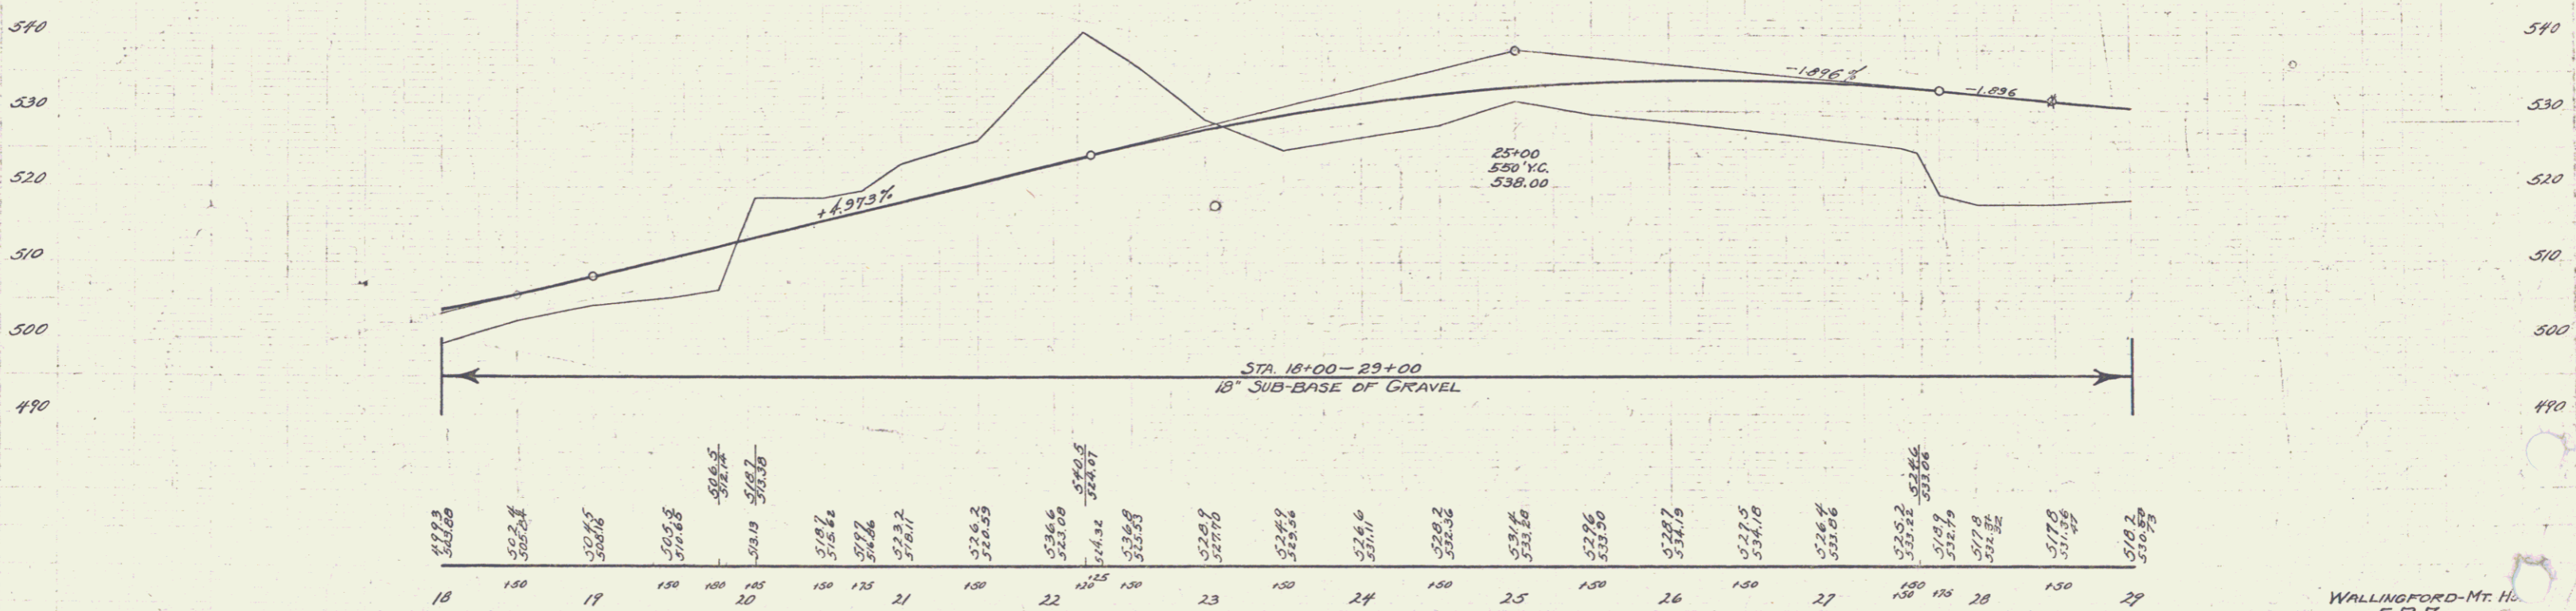

BM #4 S.I.P. 30 Cherry 76/11 Sta 25+35 HI 535.83