
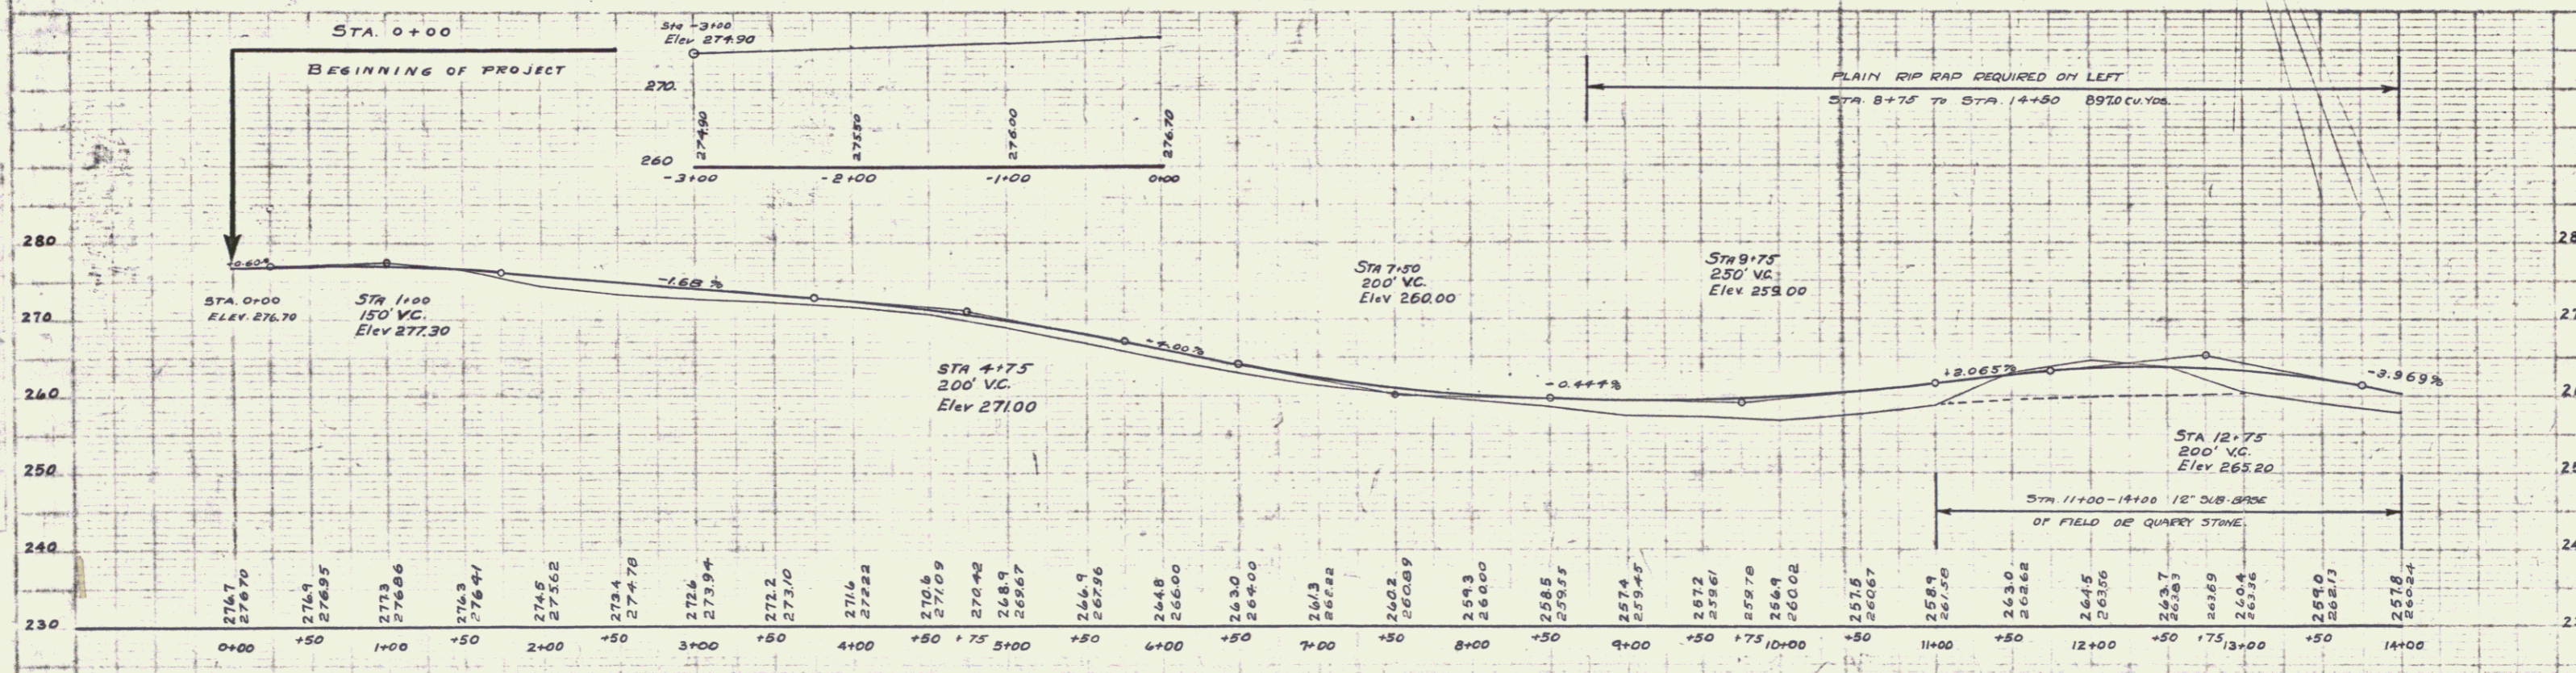


PLAN
 SHEET NO. 3 OF 64

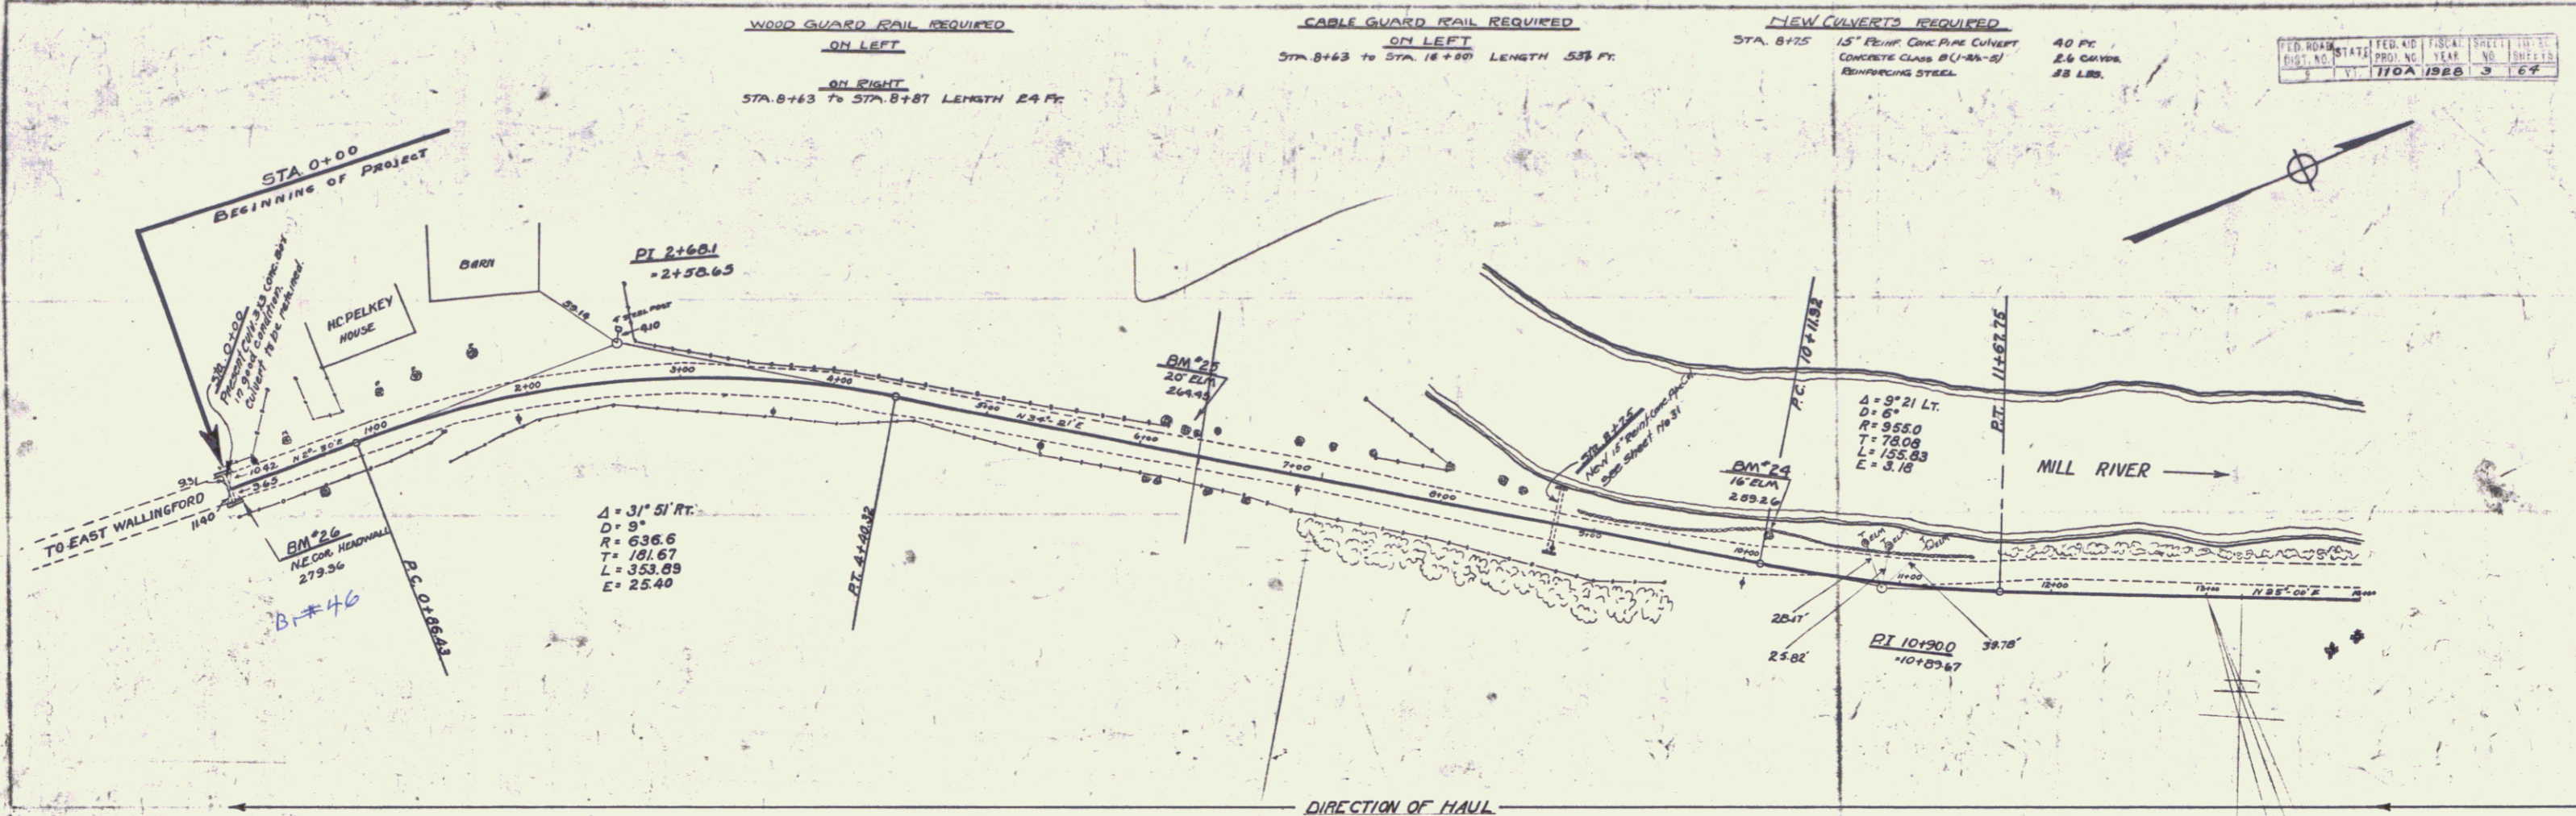

BM NO 26 NE. Cor. of Culvert Sta 0+00 Elev 279.36
 BM NO 25 Spike in base of 20" Elm West of Sta 6+27 Elev 264.45

SERIES F No. 110A
 SHEET 3 OF 64