


CONSTRUCT DRIVES	
LEFT	RIGHT
117+00	117+25-119+00
120+30	124+13
121+50	124+95

LIMITS OF CLEARING & GRUBBING	
STA TO STA	POS
111+00 - 117+50	RT
111+00 - 114+50	LT
115+00 - 117+50	LT
120+00 - 122+00	LT
123+75 - 125+00	LT

PARCEL	INSTRUMENT DATE	GRANTOR	GRANTEE	RECORDED SHREWSBURY BOOK PAGE DATE	REMARKS
1 & B	W. D. O. E. 4-28-48	LESTER & FARISE - ST. OF VT.	M. SPONGLE	17 629 5-1-48	
A (Sheet 13)	W. D. O. E. 4-28-48	CLARA PAGE	ST. OF VT.	17 626 5-1-48	

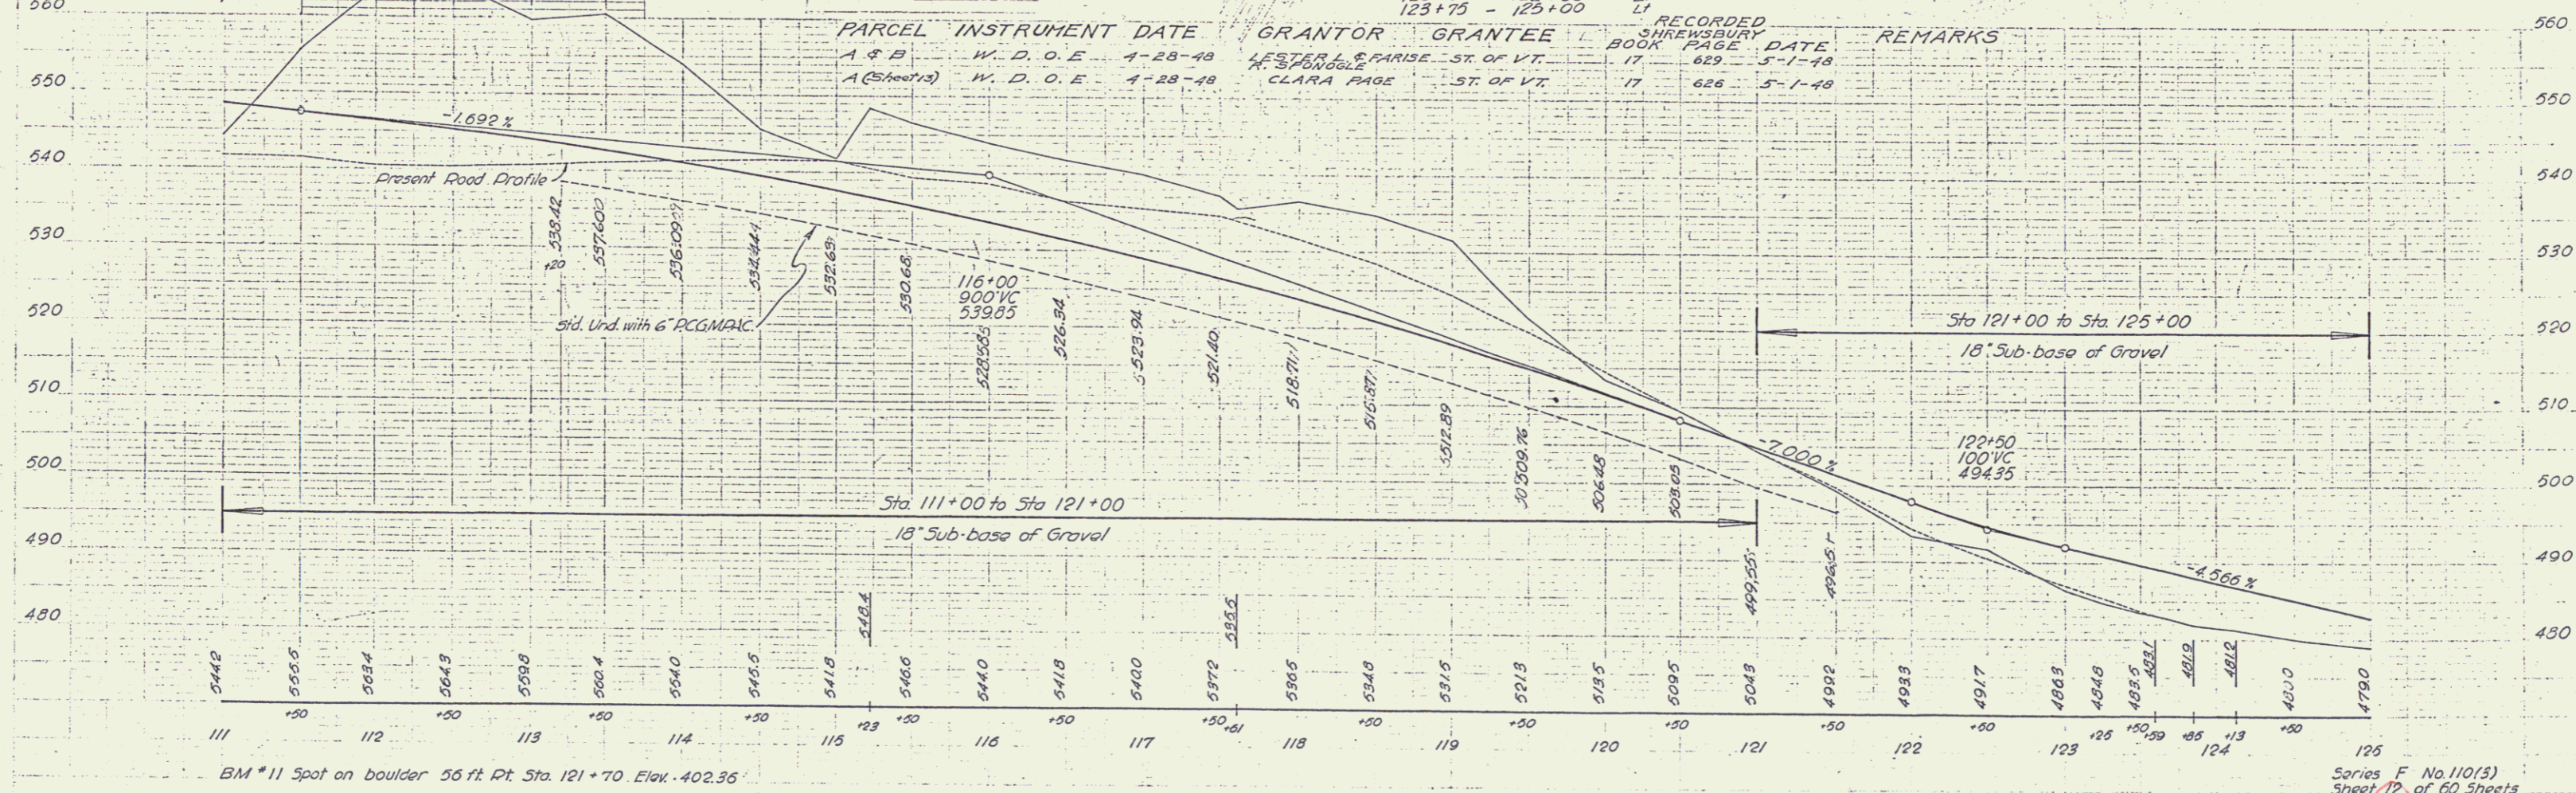

BM #11 Spot on boulder 56 ft. Pt. Sta. 121+70 Elev. 402.35'