

REMOVING AND RESETTING CURB, ITEM 557 (EXISTING ISLANDS)
 ISLAND 10+15-11+10 LT. RTE. 103 } RESET
 ISLAND 11+50-15+50 LT. 7 } 2+15-11+00.5
 ISLAND 10+32-10+61 LT. RTE 103 } 0+25-2+30.5
 GRANITE SLOPE EDGING, ITEM 556-A
 RTE. 103 0+62-2+15.5 ISLAND
 RAMP A 1+52-2+15 LT.
 RTE. 103 2+47-3+00 LT.
 U.S. 7 1+75.5-2+54.5 ISLAND
 13+00-13+75 ISLAND
 RTE. 103 2+90-4+50 LT.


PLANK GUARD RAIL, ITEM 540
 TR. RD. TRAV. STA. 5+00
 12+12.5-12+20.5
 REMOVING AND RESETTING THREE CABLE-
 GUARD RAIL, 548-B
 15+15-15+50 LT.

DEMOLITION AND DISPOSAL
 OF BUILDING ITEM 536
 VT 103 12+50 LT. 0'

STANDARD STEEL BEAM GUARD RAIL
 ITEM 545-A
 U.S. 7
 8+00-11+50 RT.
 7+00-8+20 LT.

CONSTRUCT DRIVES
 15+30 RT. RTE. 7
 13+79 LT. RTE. 103
 11+65 LT. RTE. 103

TRAFFIC TURNING MOVEMENT AT
 INTERSECTION OF EXISTING U.S. 7
 AND VT 103.
 KEY: 000 1986 DHV
 (000) 1986 ADT

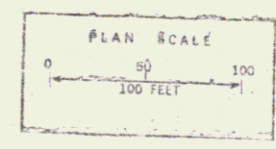

CLARENDON
 F025-1(9)
 Sheet 7 of 54 Sheets