


125A 199 22 54

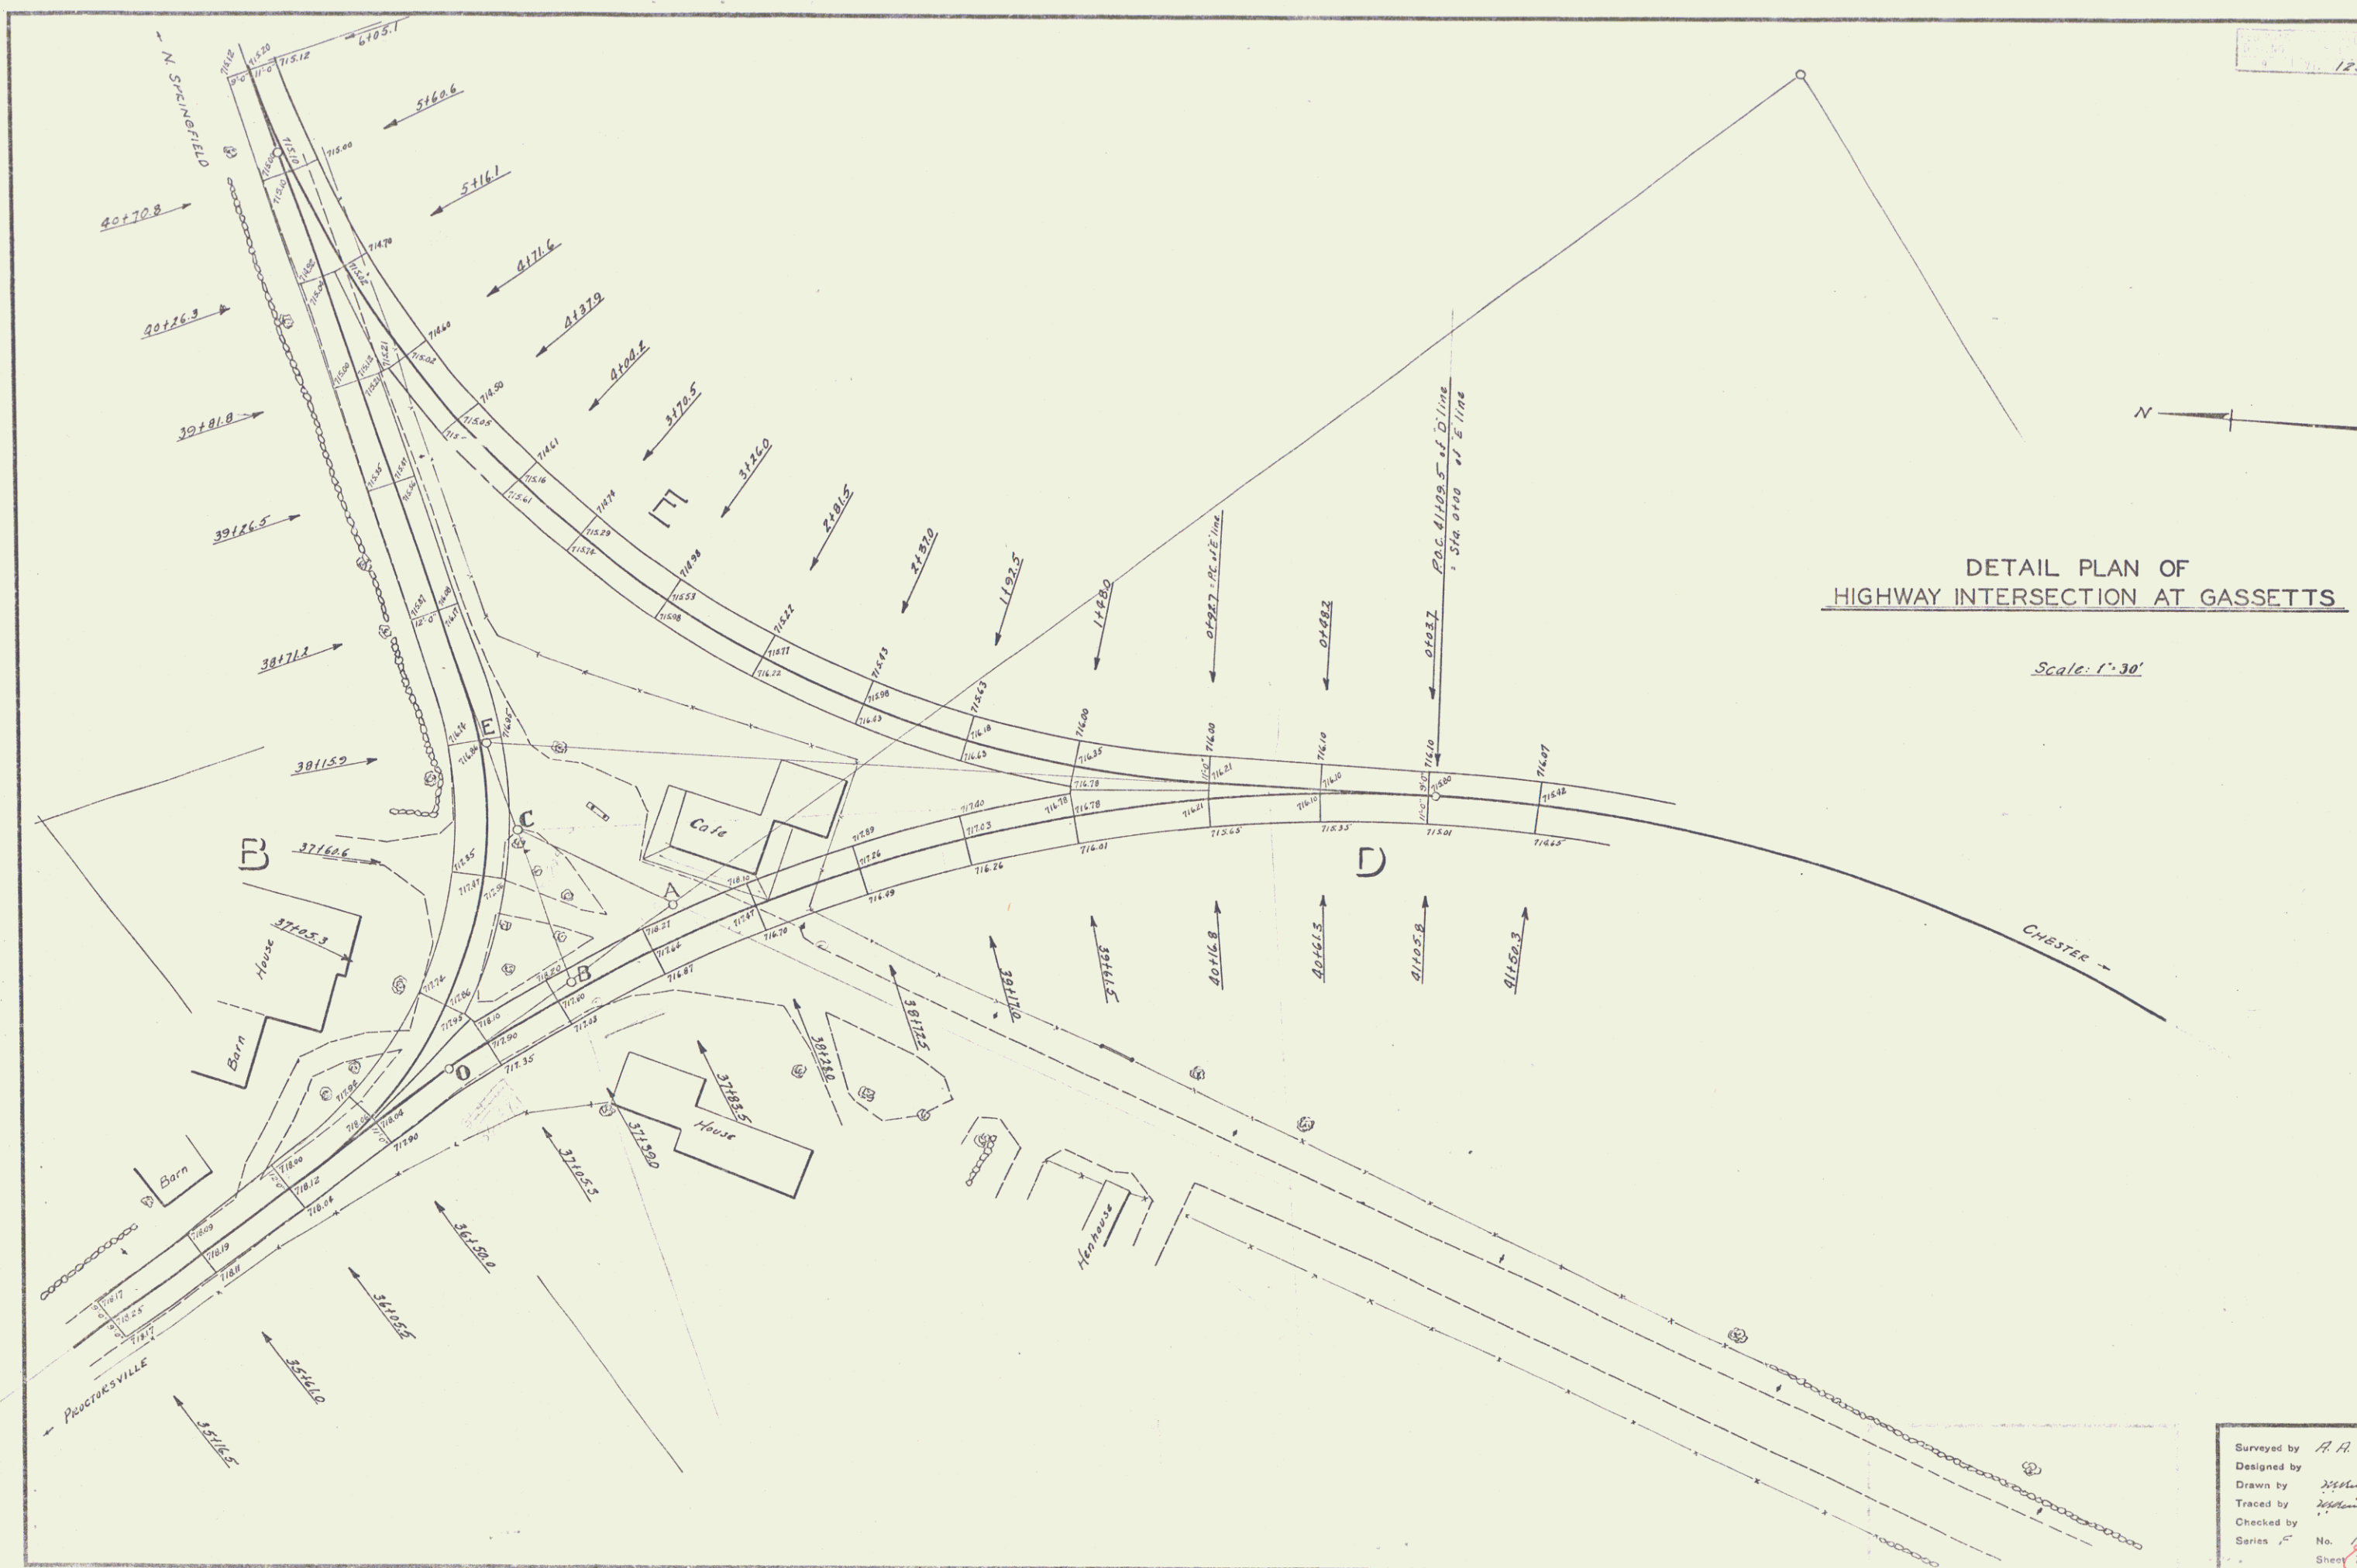

DETAIL PLAN OF  
HIGHWAY INTERSECTION AT GASSETTS

Scale: 1"=30'

 Series No. *125A* Filed  
 Sheet *22A* of *54* Sheets